

3- RAIL FENCE

FIRE HYDRANT

R/W

WATER MAIN

R/W

14'
SWALE

10'
ASPHALT ROAD

10'
ASPHALT ROAD

10'
SWALE

12'-14'
BRIDLE TRAIL
(4" SHELL ROCK)



60' RW






PROPOSED ROAD CROSS SECTION

SADDLE TRAIL PARK SOUTH



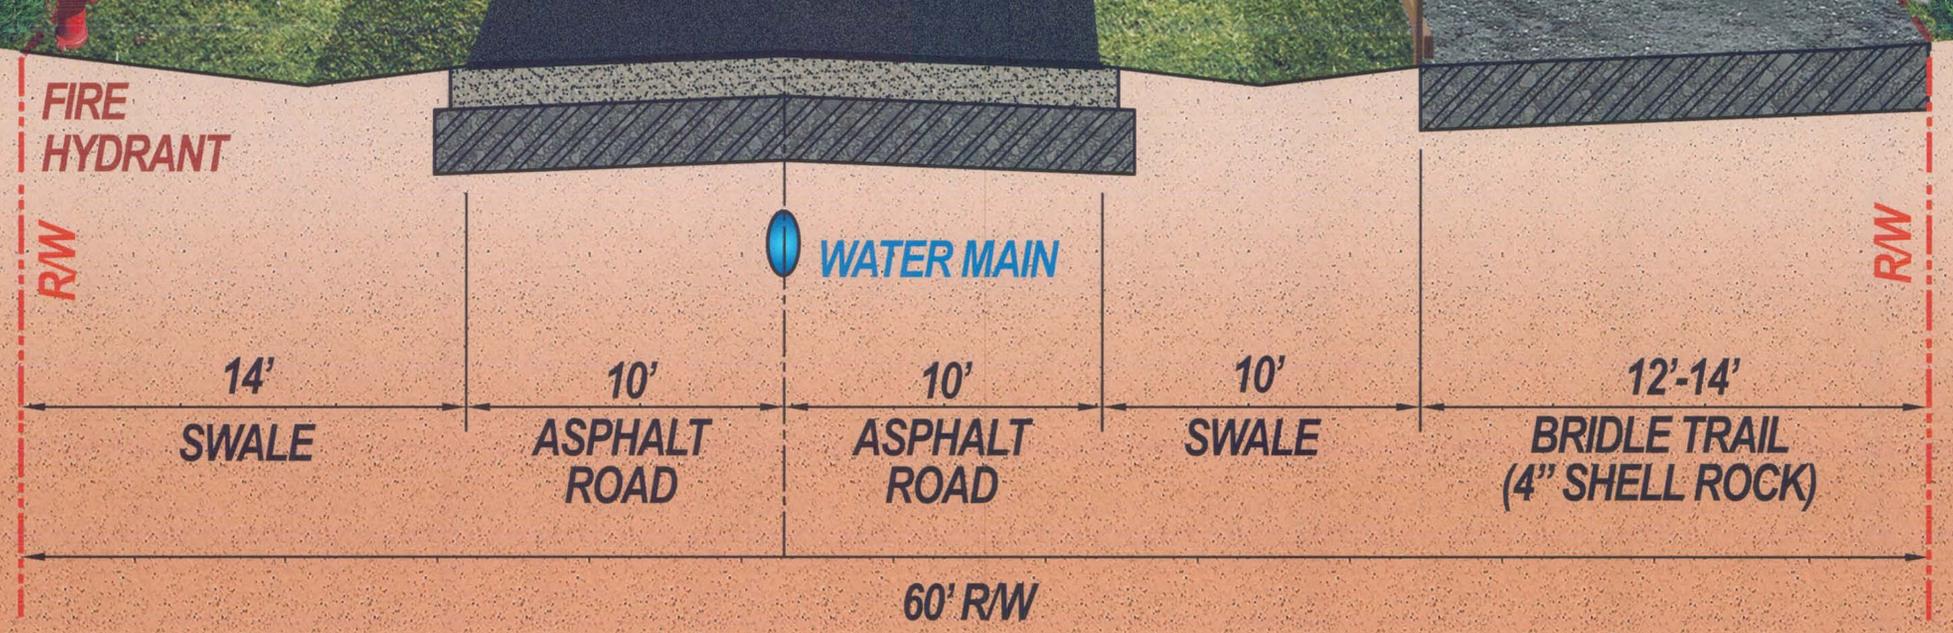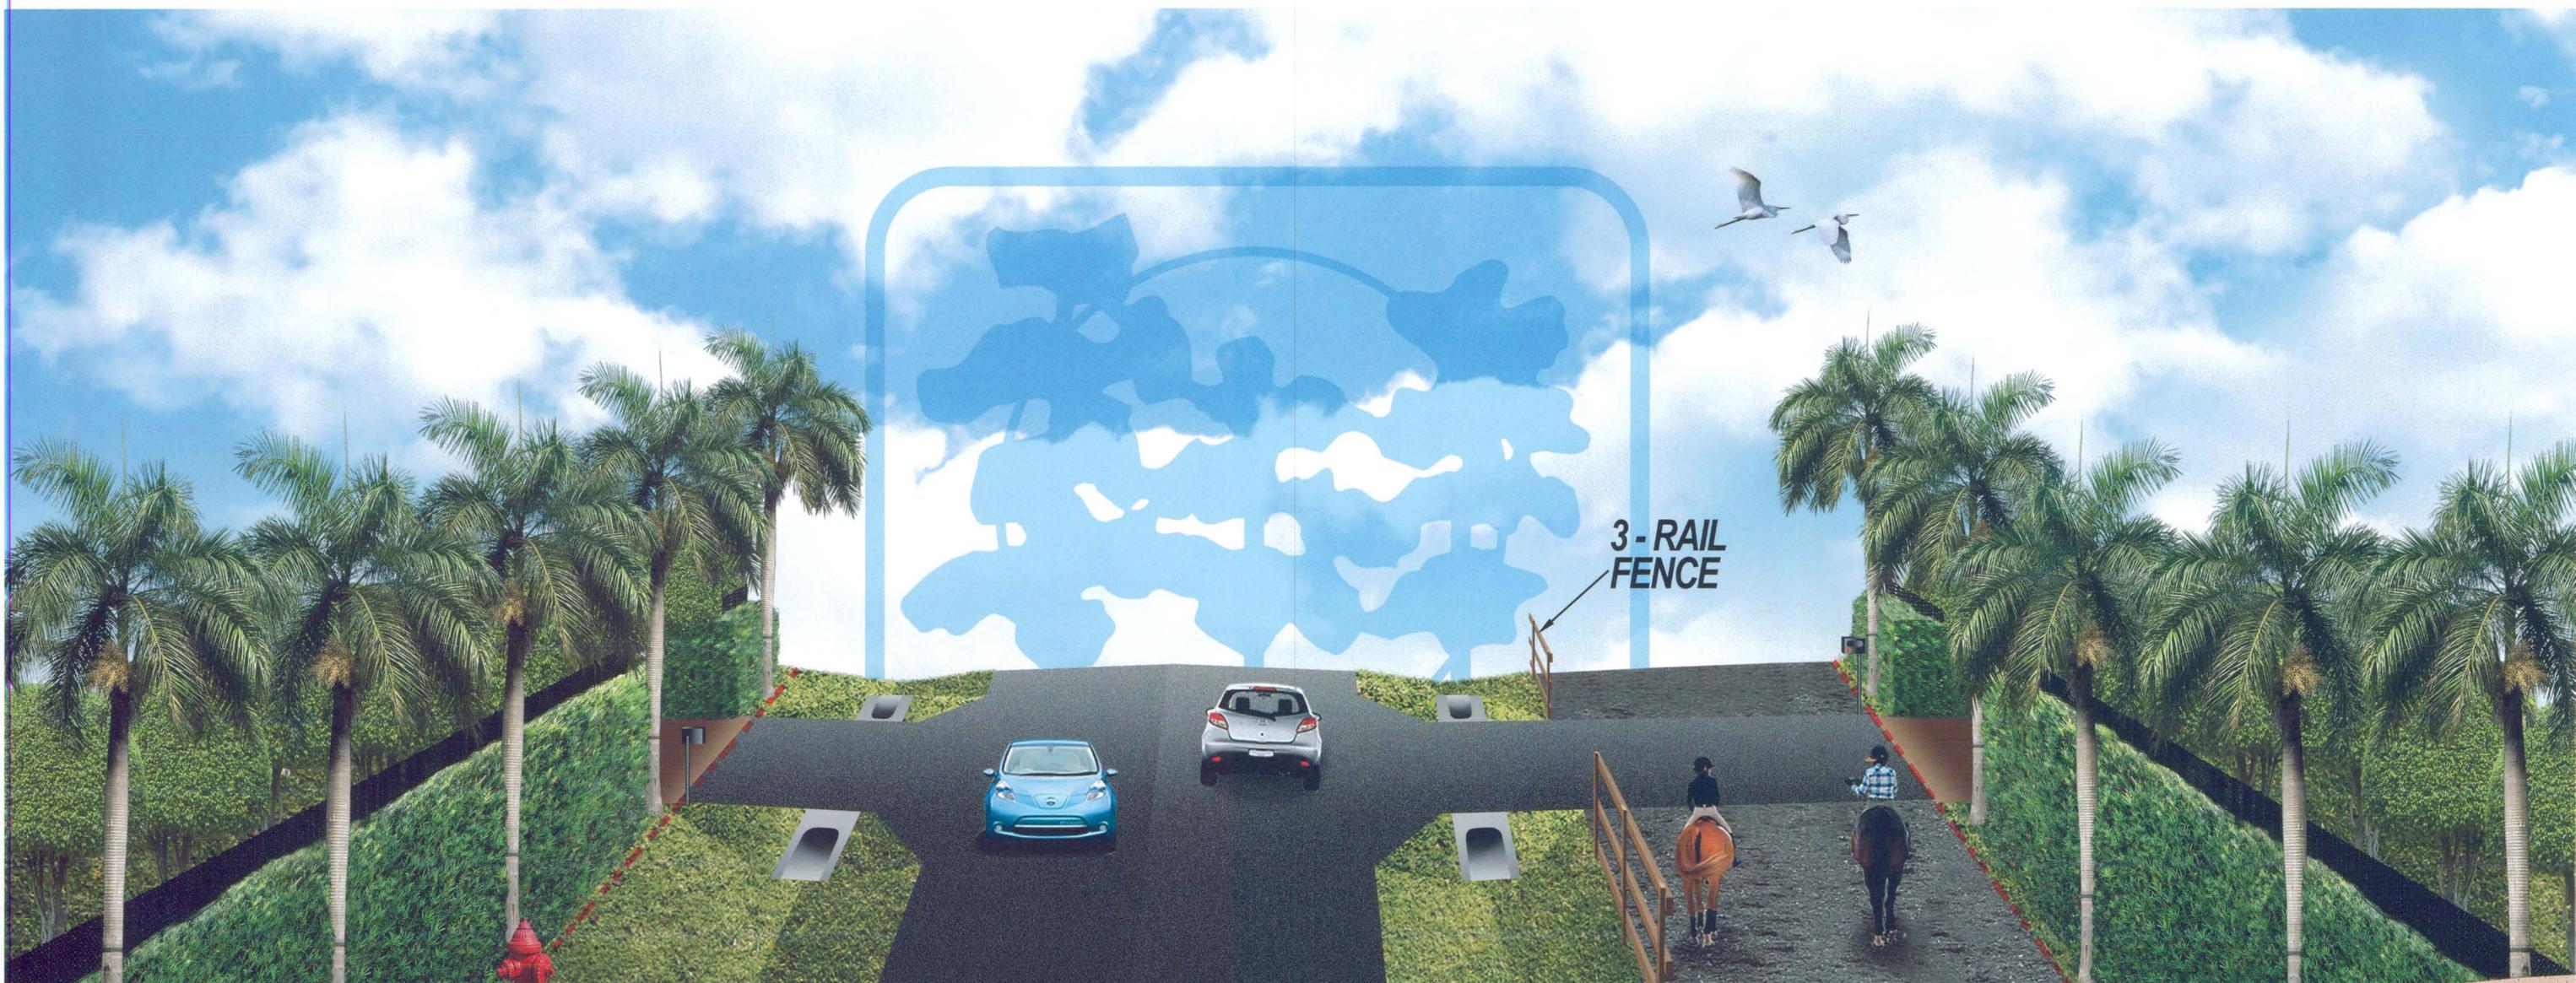

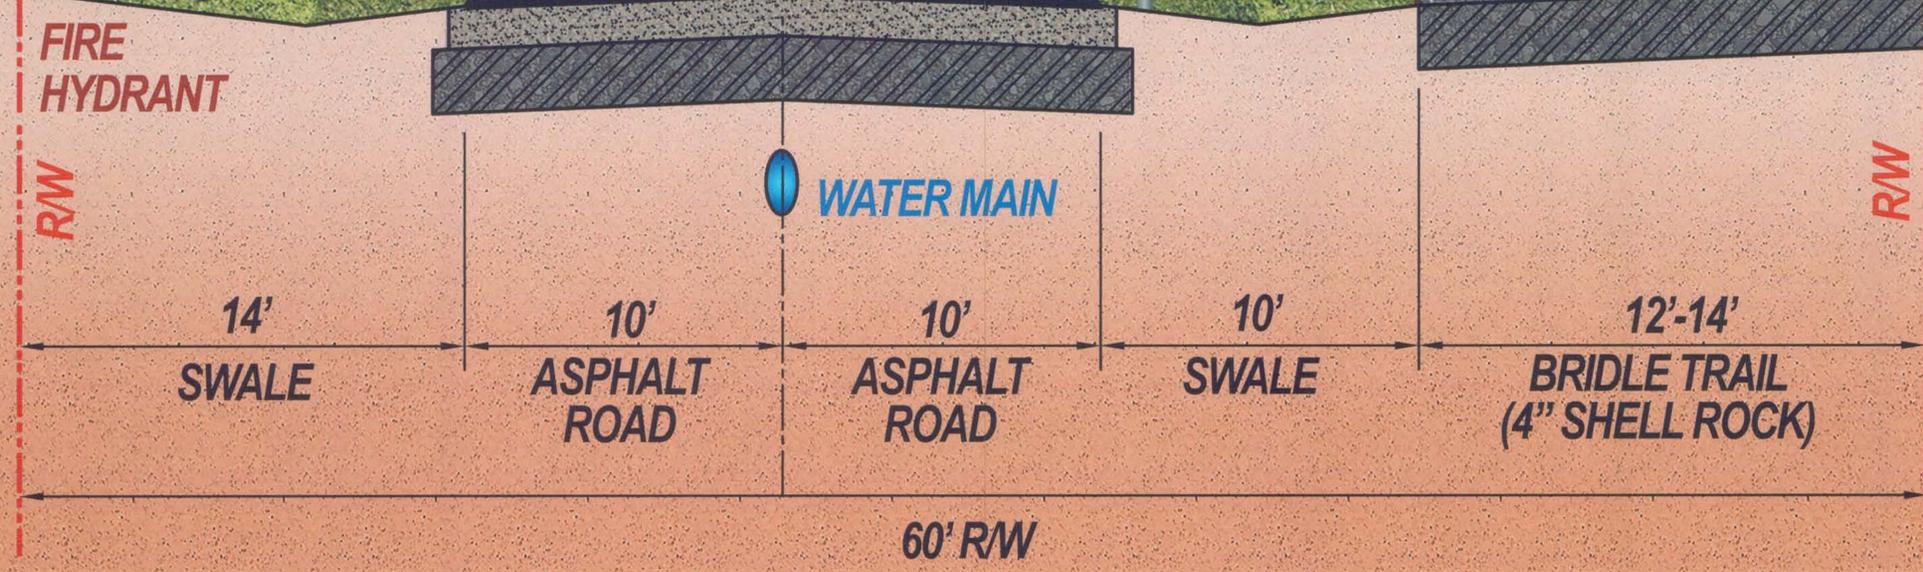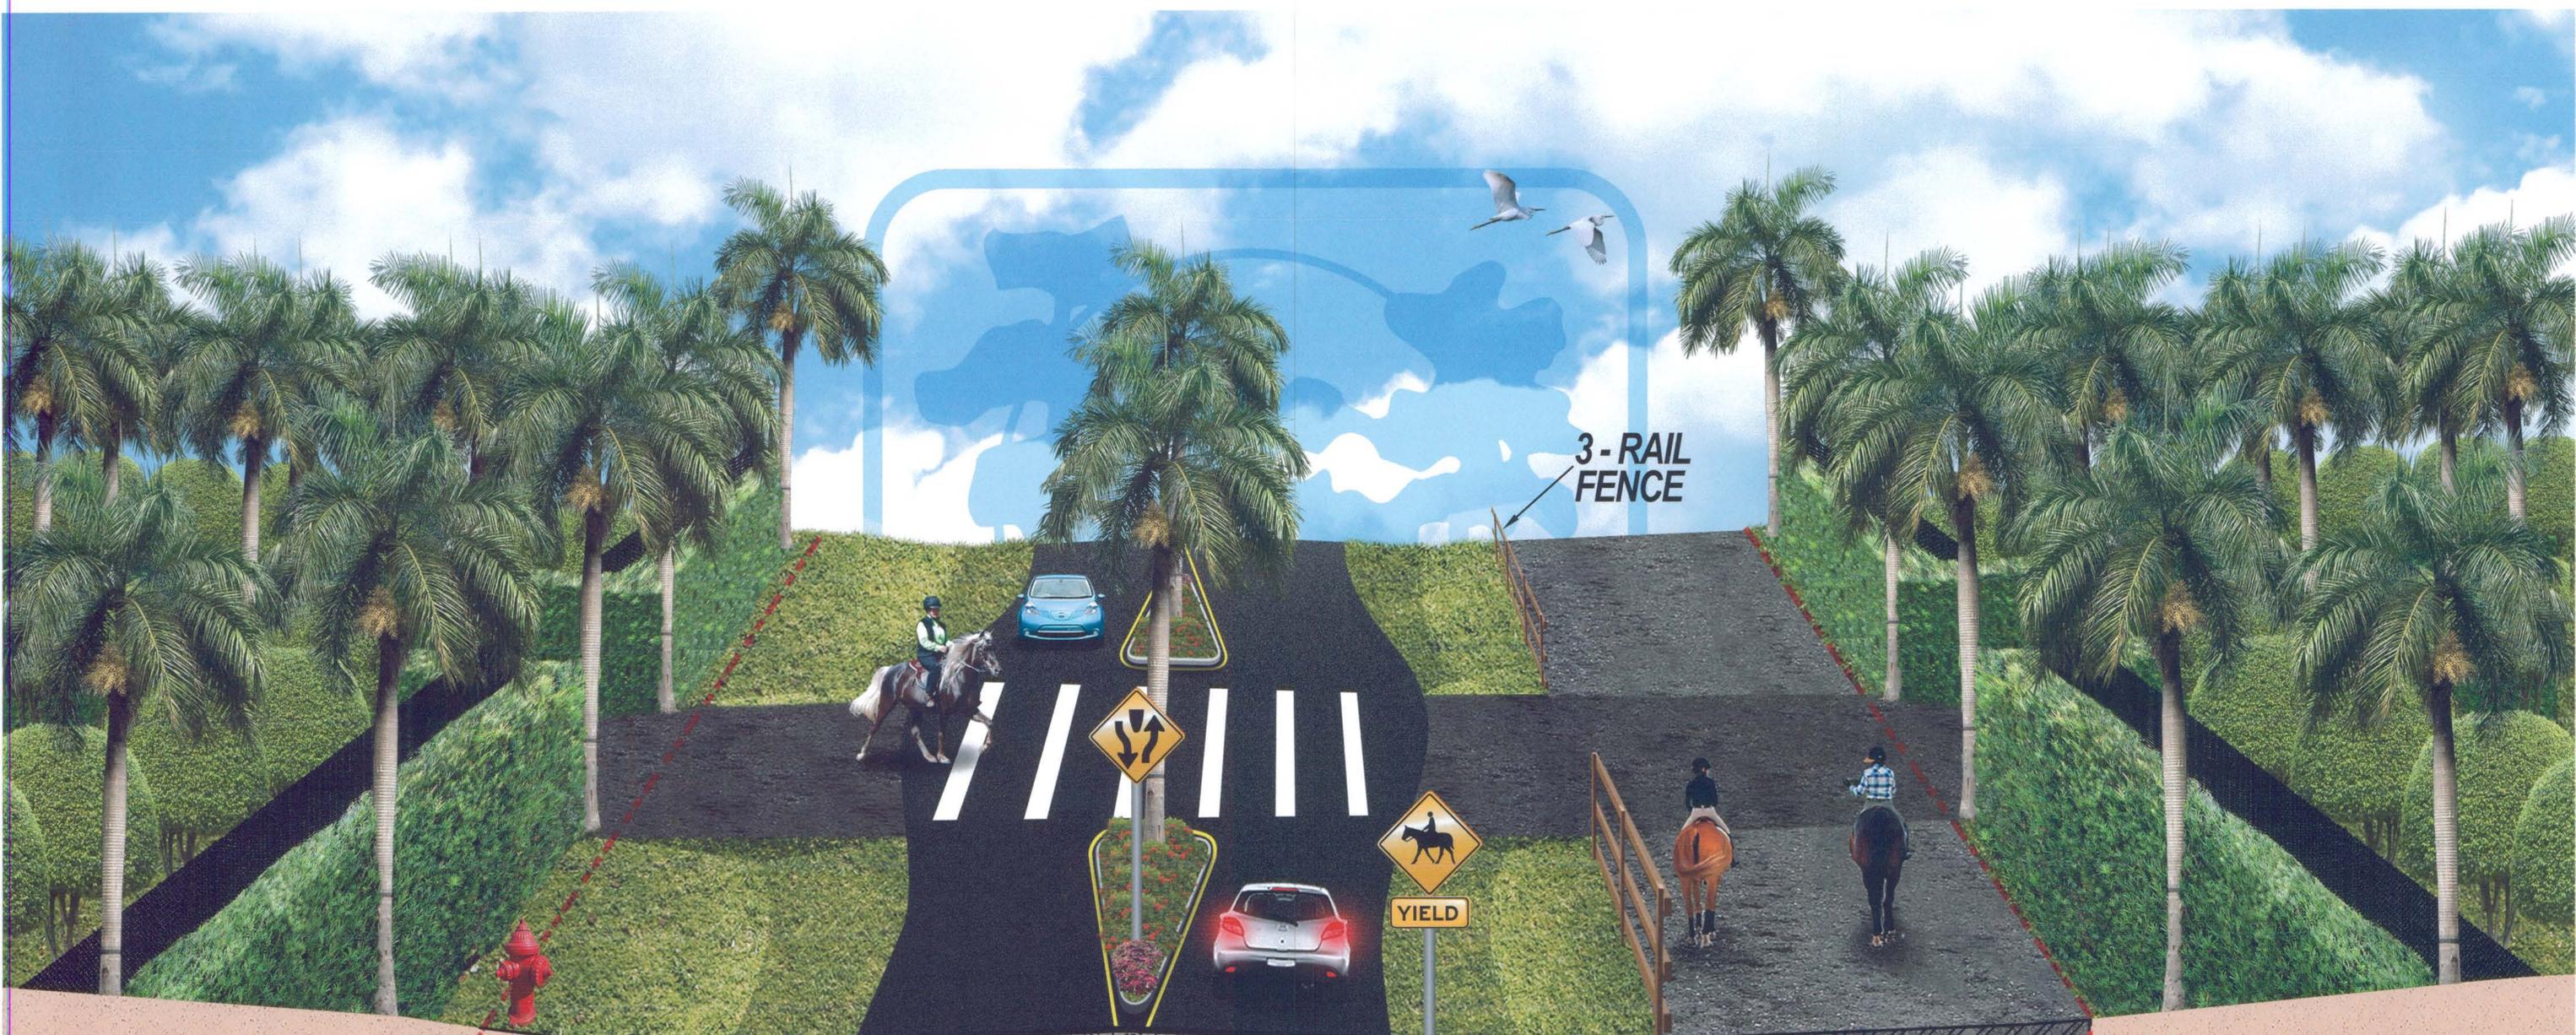

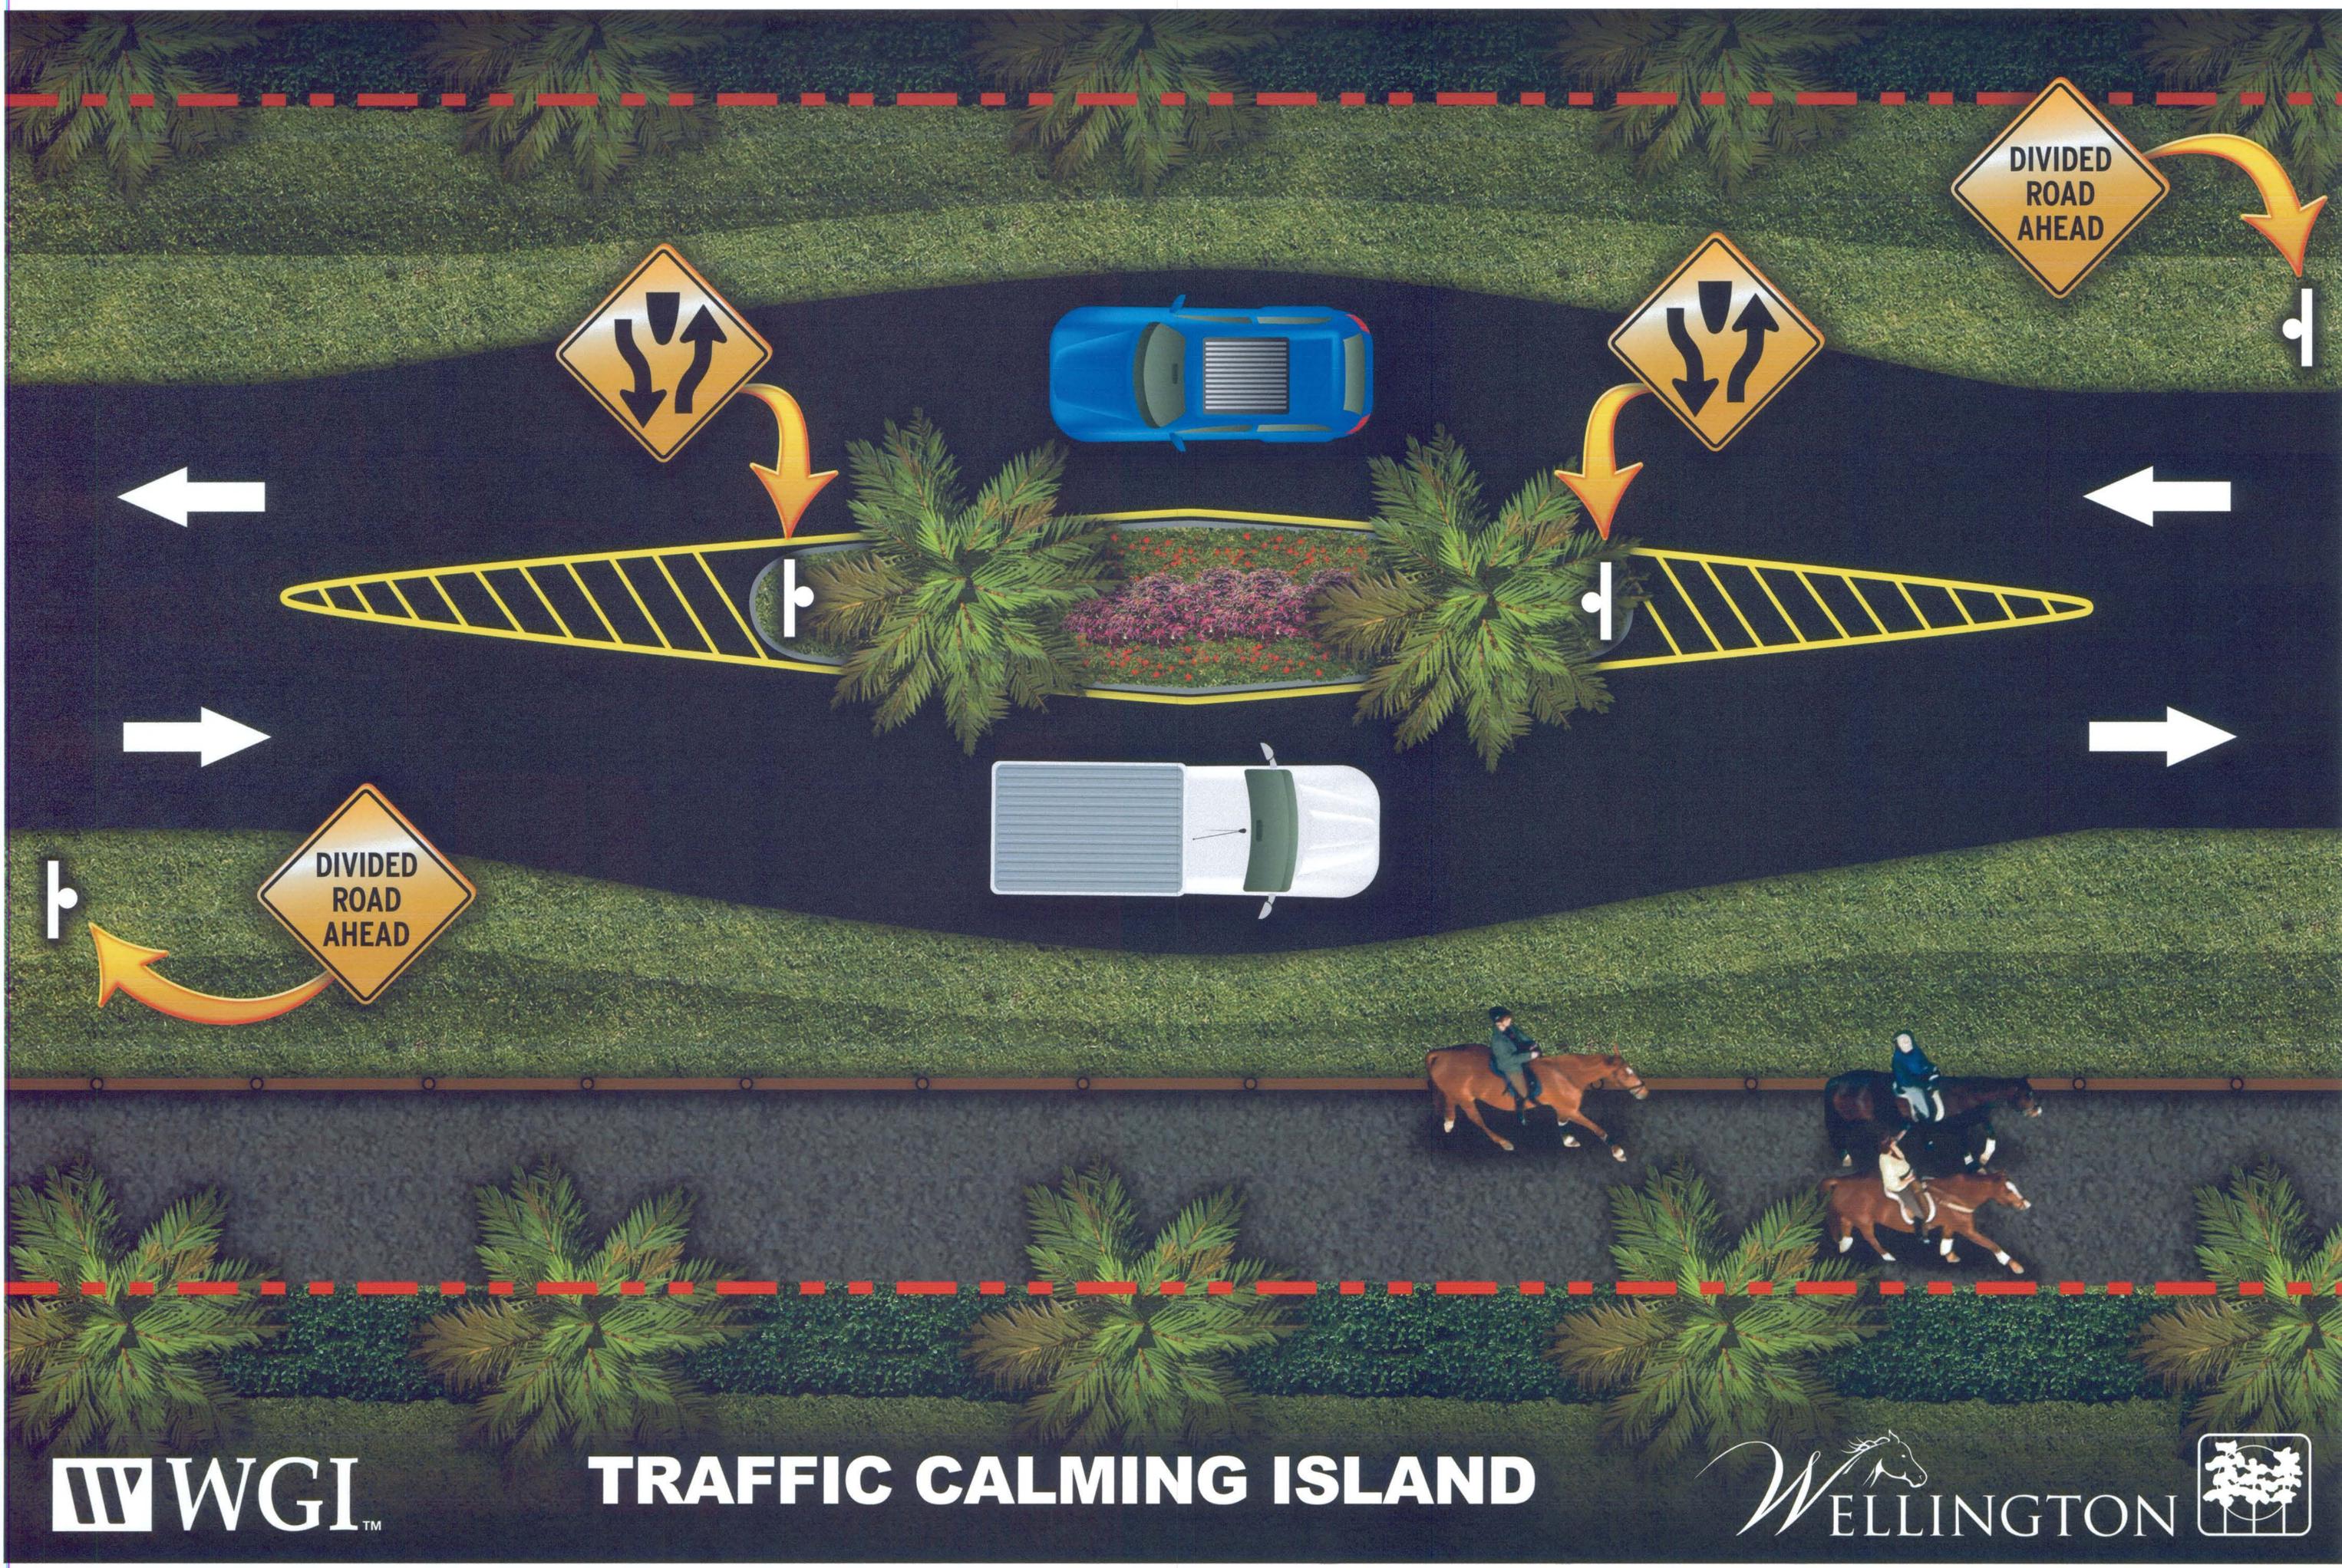

DIVIDED ROAD AHEAD



DIVIDED ROAD AHEAD



WGI™

TRAFFIC CALMING ISLAND

WELLINGTON 

