

Exhibit E - Circulation Plan


LEGEND

POD A SCHOOL CIRCULATION

-  ACCESS POINT
-  SCHOOL PRIMARY VEHICULAR CIRCULATION
-  SCHOOL PARKING CIRCULATION
-  SCHOOL PEDESTRIAN CIRCULATION
-  MULTI-MODAL PERIMETER SIDEWALK

POD B MIXED USE VILLAGE CIRCULATION

-  ACCESS POINT
-  'MAINSTREET' VEHICULAR CIRCULATION
-  PRIMARY VEHICULAR CIRCULATION
-  PARKING CIRCULATION
-  PRIMARY PEDESTRIAN CIRCULATION
-  MULTI-MODAL PERIMETER SIDEWALK

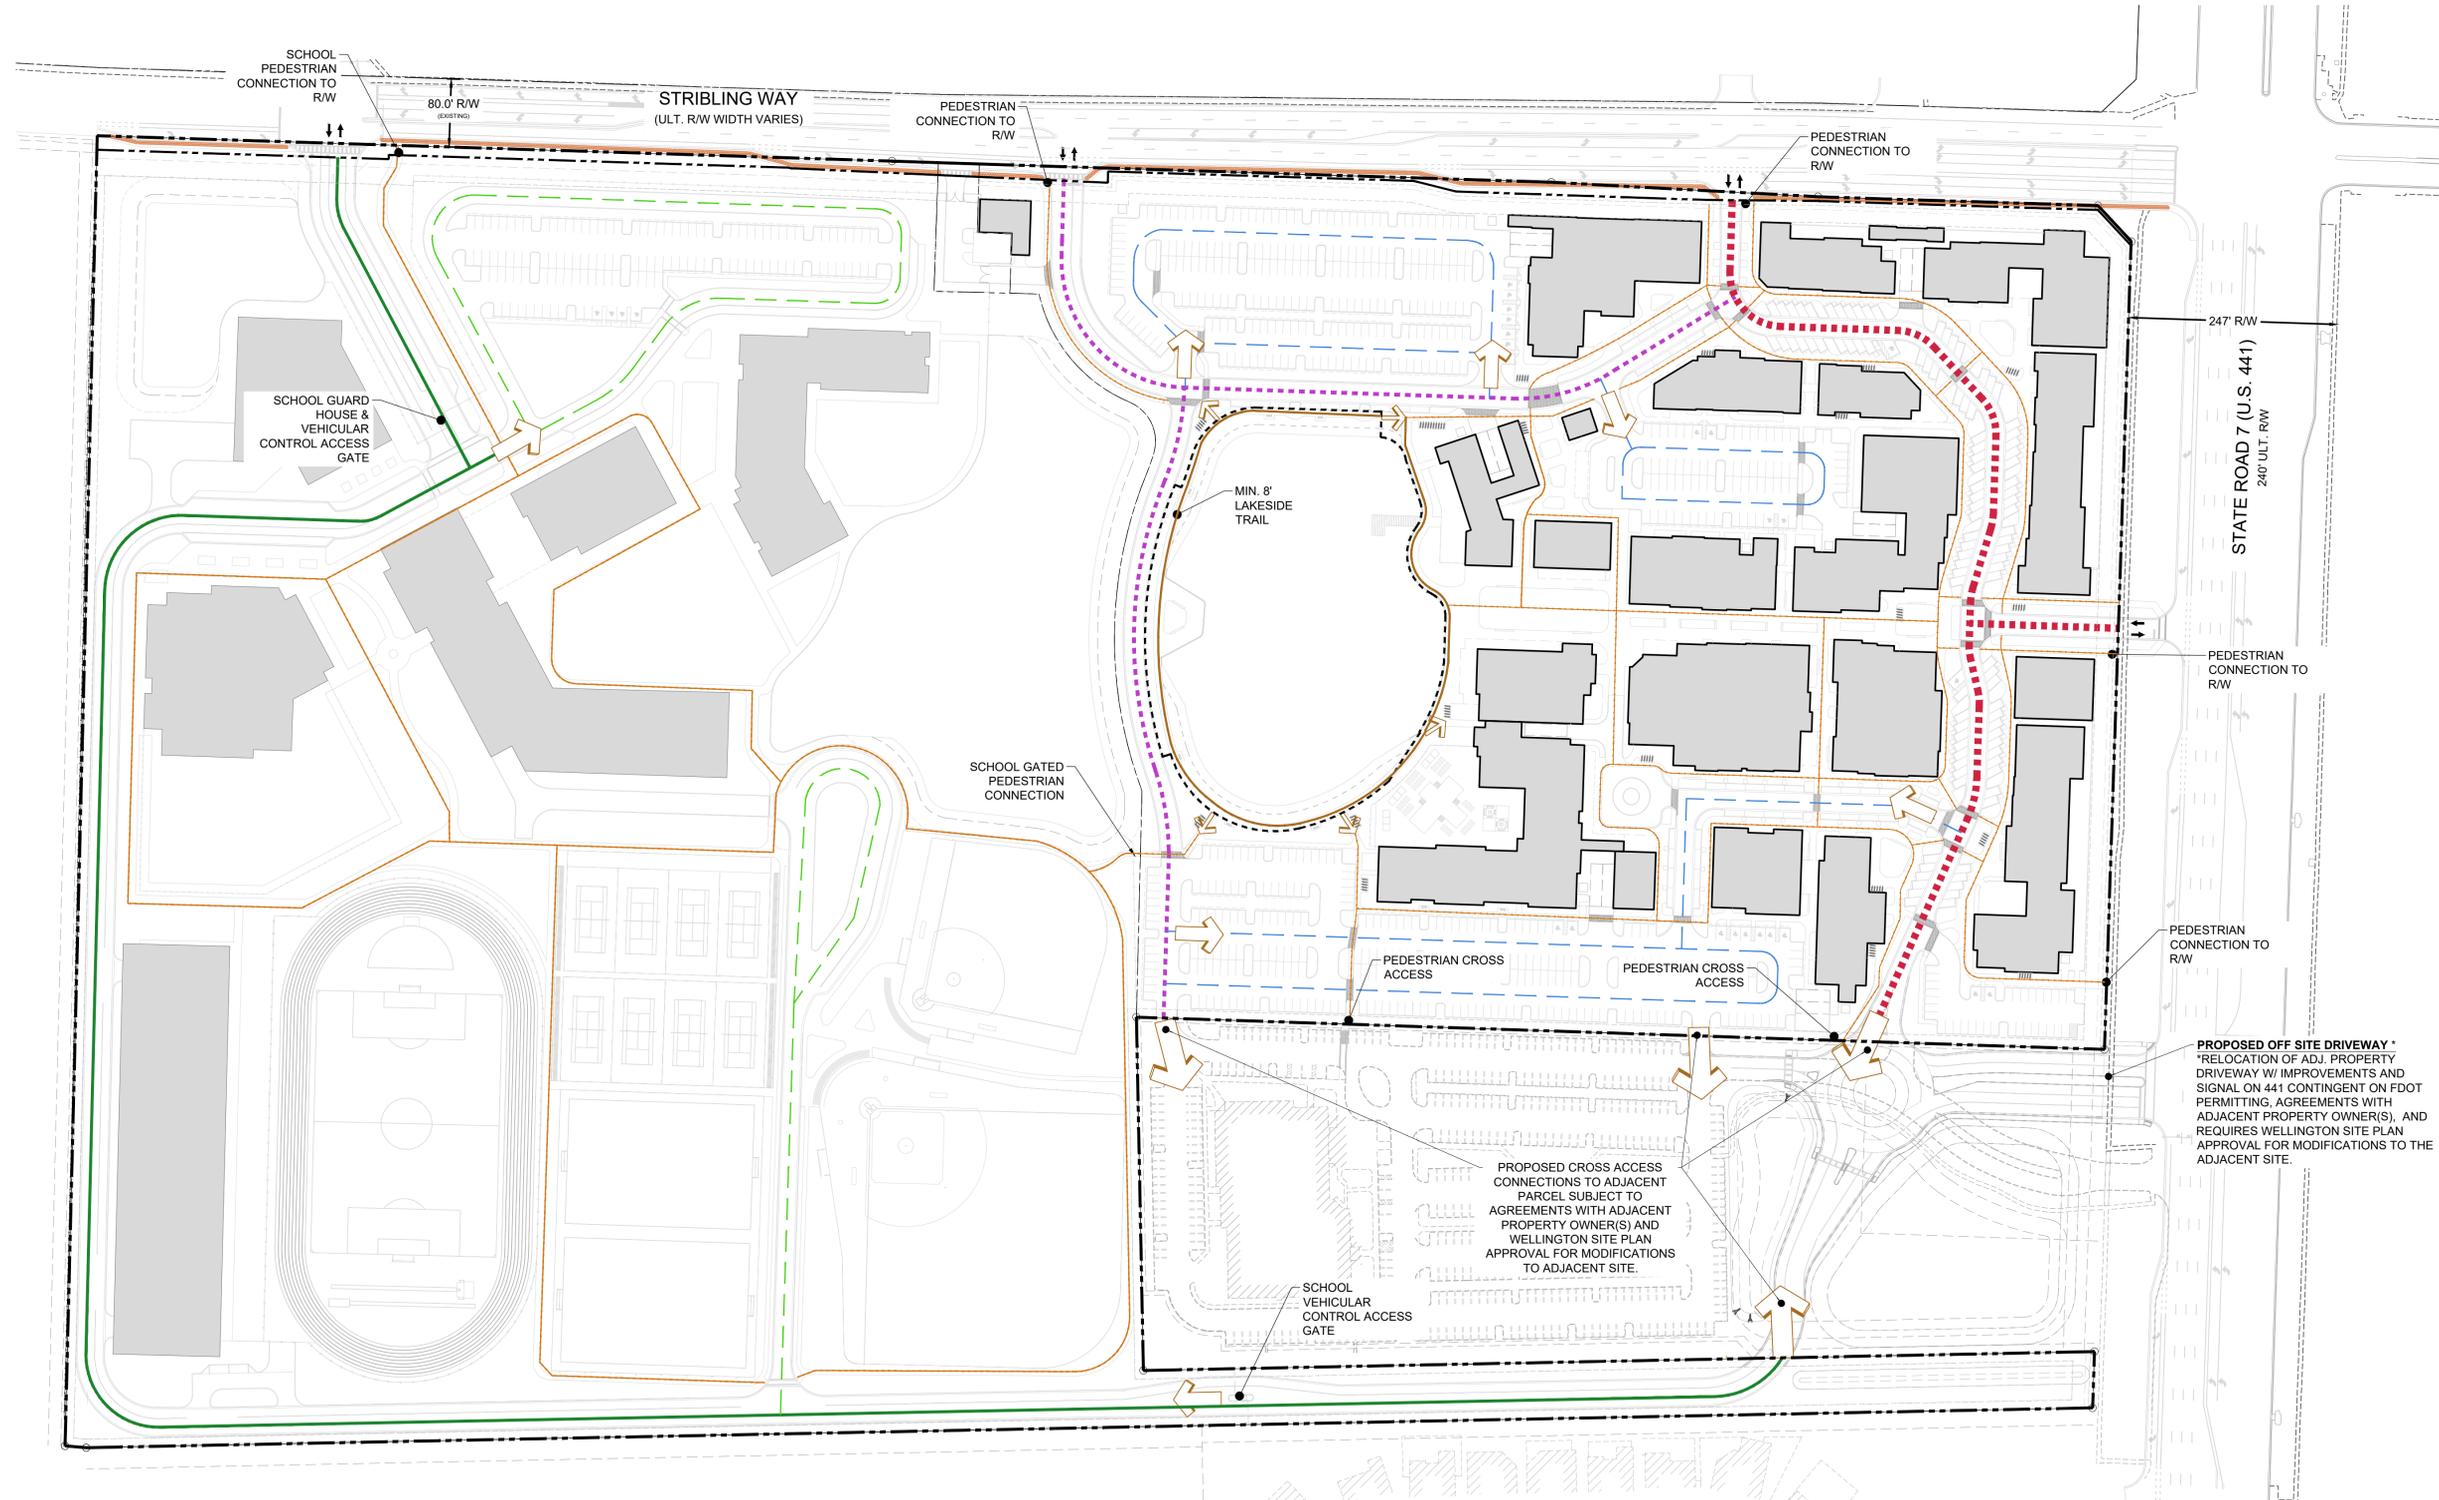

K Park MUPD

Wellington, Florida
Master Circulation Plan

H:\085\K-Park_24-080\Released Ross_001\Drawings\Master Plan\0251.12.16_MLP_ReSubmittal.dwg



0 50' 100' 200'
Scale: 1" = 100'-0"

Date: May 16, 2025
Project No.: 24-080.001
Designed By: MLC
Drawn By:
Checked By:

Revision Dates:
2025.05.16: REZONING SUBMITTAL
2025.08.18: RESUBMITTAL #1
2025.09.29: RESUBMITTAL #2
2025.11.17: RESUBMITTAL #3
2025.12.16: RESUBMITTAL #4

EXHIBIT

H:\085\K-Park_24-080\Released Ross_001\Drawings\Master Plan\0251.12.16_MLP_ReSubmittal.dwg, 12/15/2025, 1:52:20 PM, MLC, DWG To PDF - pc3, ARCH full bleed D (14.00 x 36.00 inches), 1:1