




OPTION 1

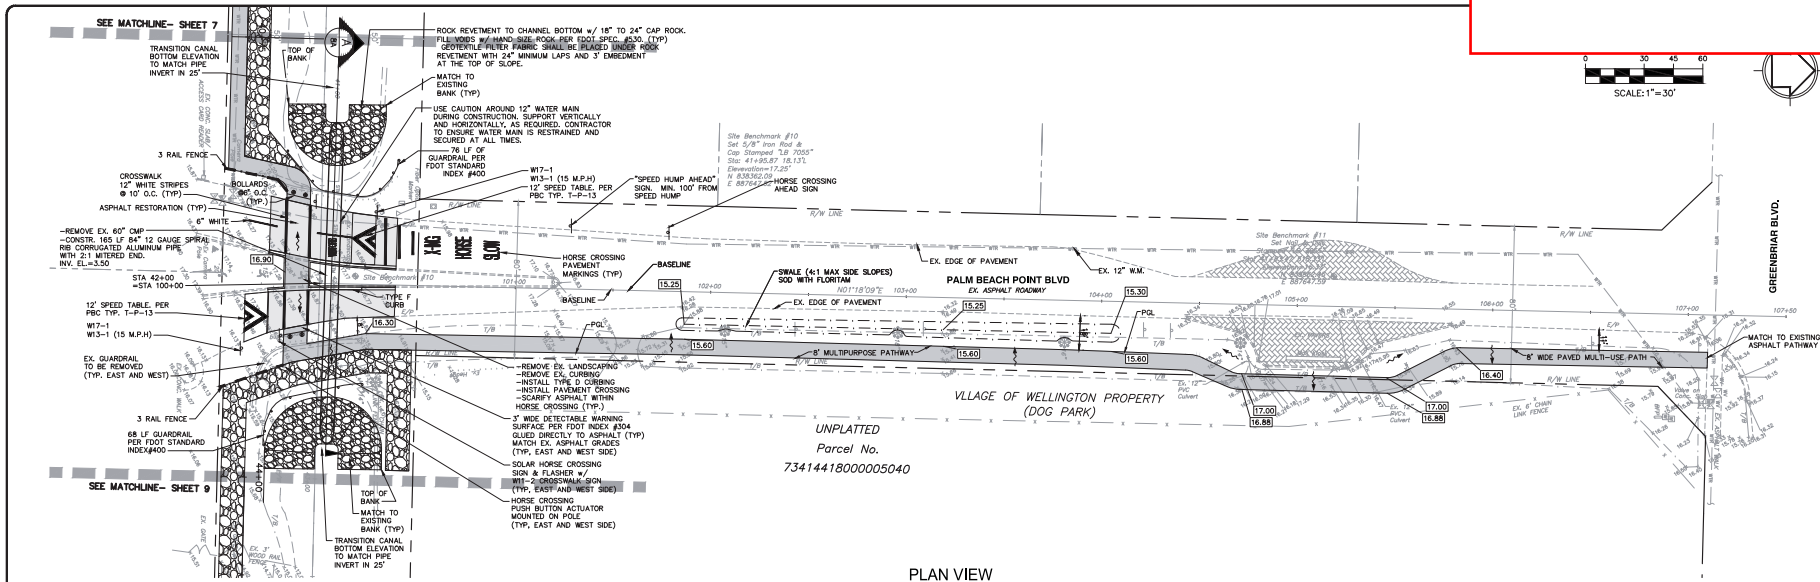

PLAN VIEW

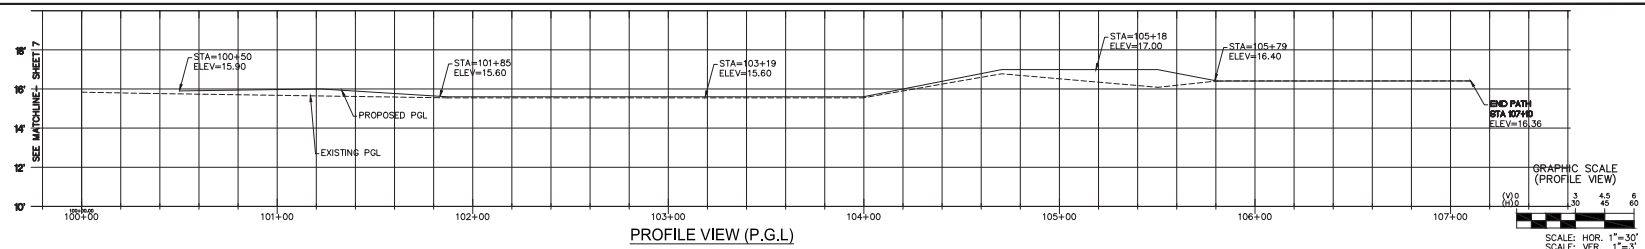

PROFILE VIEW (P.G.L)

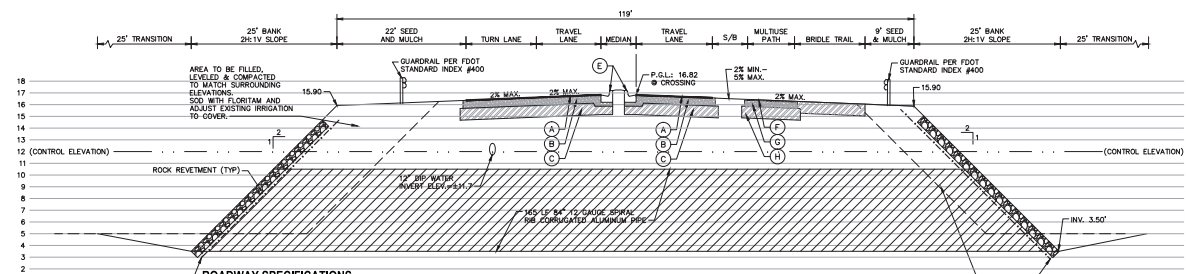

SECTION A
(CULVERT CROSSING)


- ### ROADWAY SPECIFICATIONS
- (A) 1-1/2" MIN. THICK TYPE II ASPHALTIC CONCRETE APPLY IN TWO 3/4" LIFTS
 - (B) 8" LIMEROCK COMPACTED TO 98% AASHTO T-180 (LBR 100)
 - (C) 12" MIN. THICK SUBGRADE COMPACTED TO 98% MAXIMUM DENSITY PER AASHTO T-180
 - (D) TYPE "D" CURB PER FDOT INDEX 300
 - (E) TYPE "F" CURB PER FDOT INDEX 300

MULTIUSE PATH SPECIFICATIONS

- (F) 1" MIN. THICK TYPE III ASPHALTIC CONCRETE APPLY IN ONE LIFT
(G) 6" LIMEROCK COMPACTED TO 98% AASHTO T-180 (LBR 100)
(H) 12" MIN. THICK SUBGRADE COMPACTED TO 98% MAXIMUM DENSITY PER AASHTO T-180

BRIDLE PATH SPECIFICATIONS

- 12" TYPE B STABILIZATION (LBR 40)
2" OF TOP SOIL
BAHIA SOD

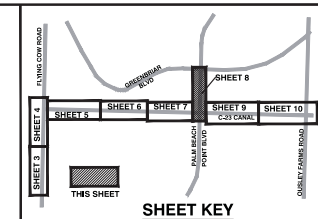


Know what's below.
Call before you dig.




BID SET
APRIL 7, 2014

[illegible]

OPTION 2

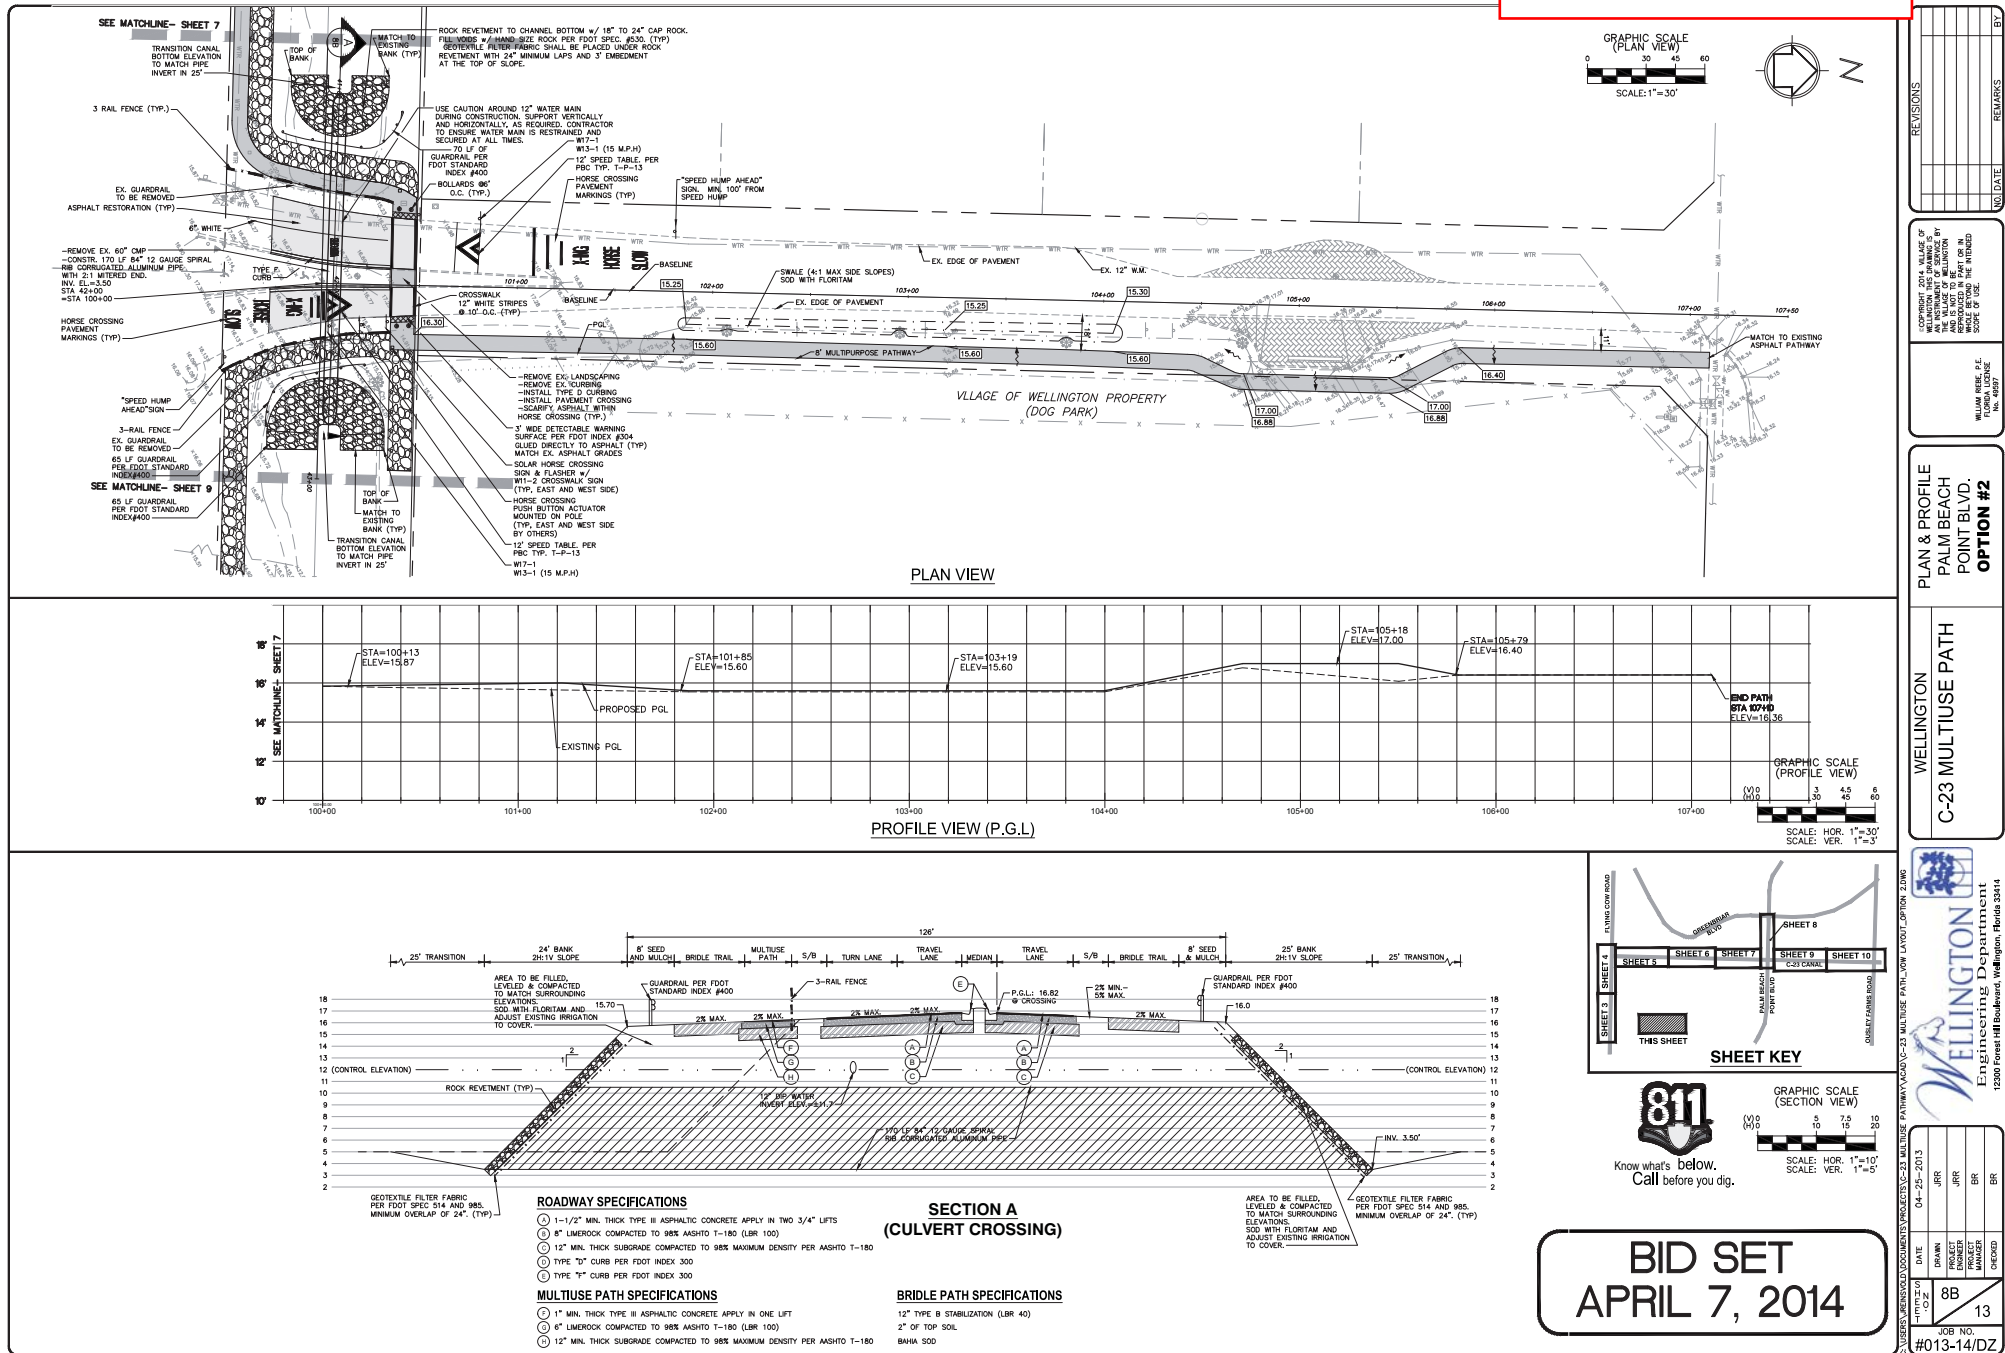

OPTION 3

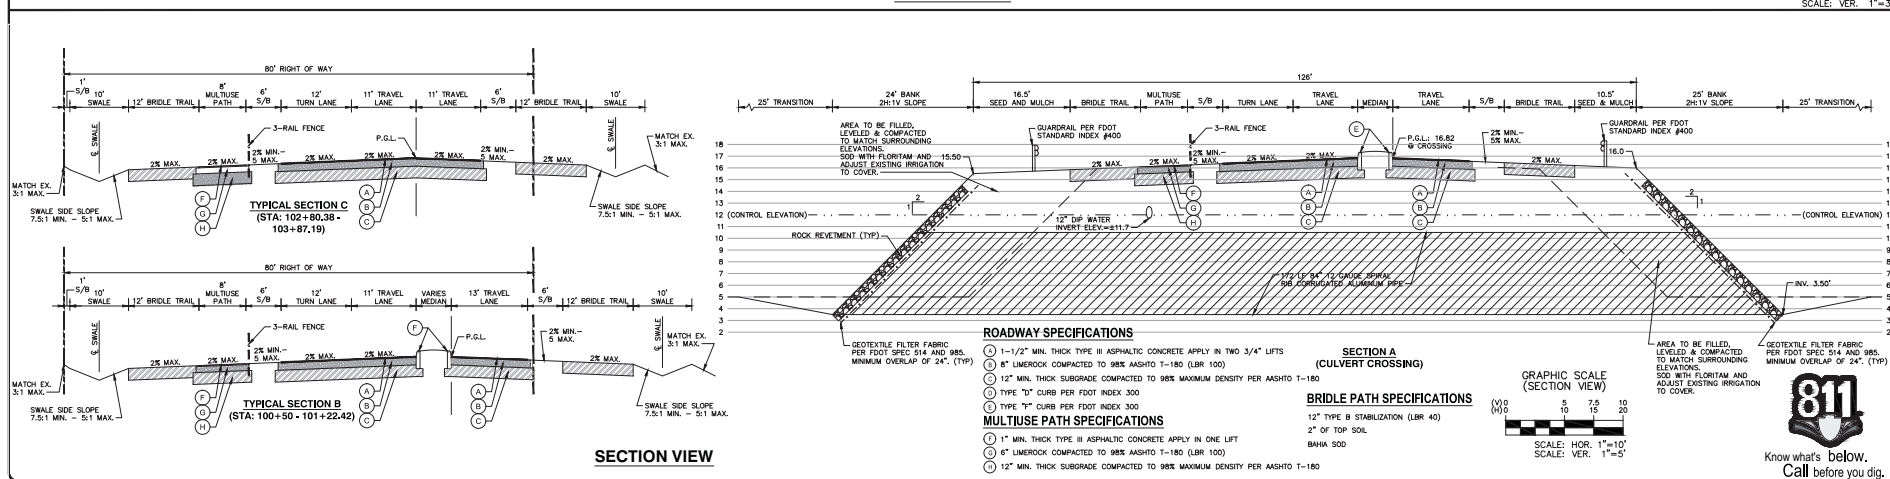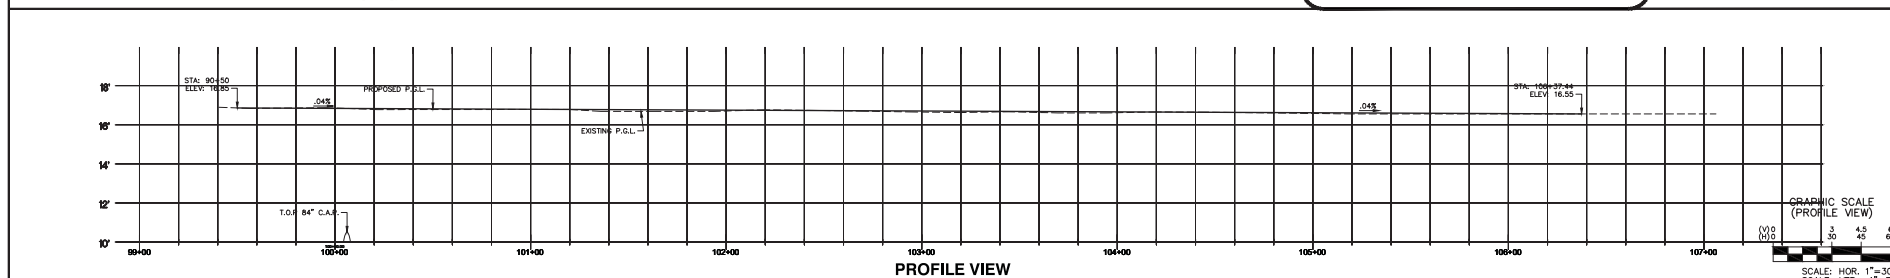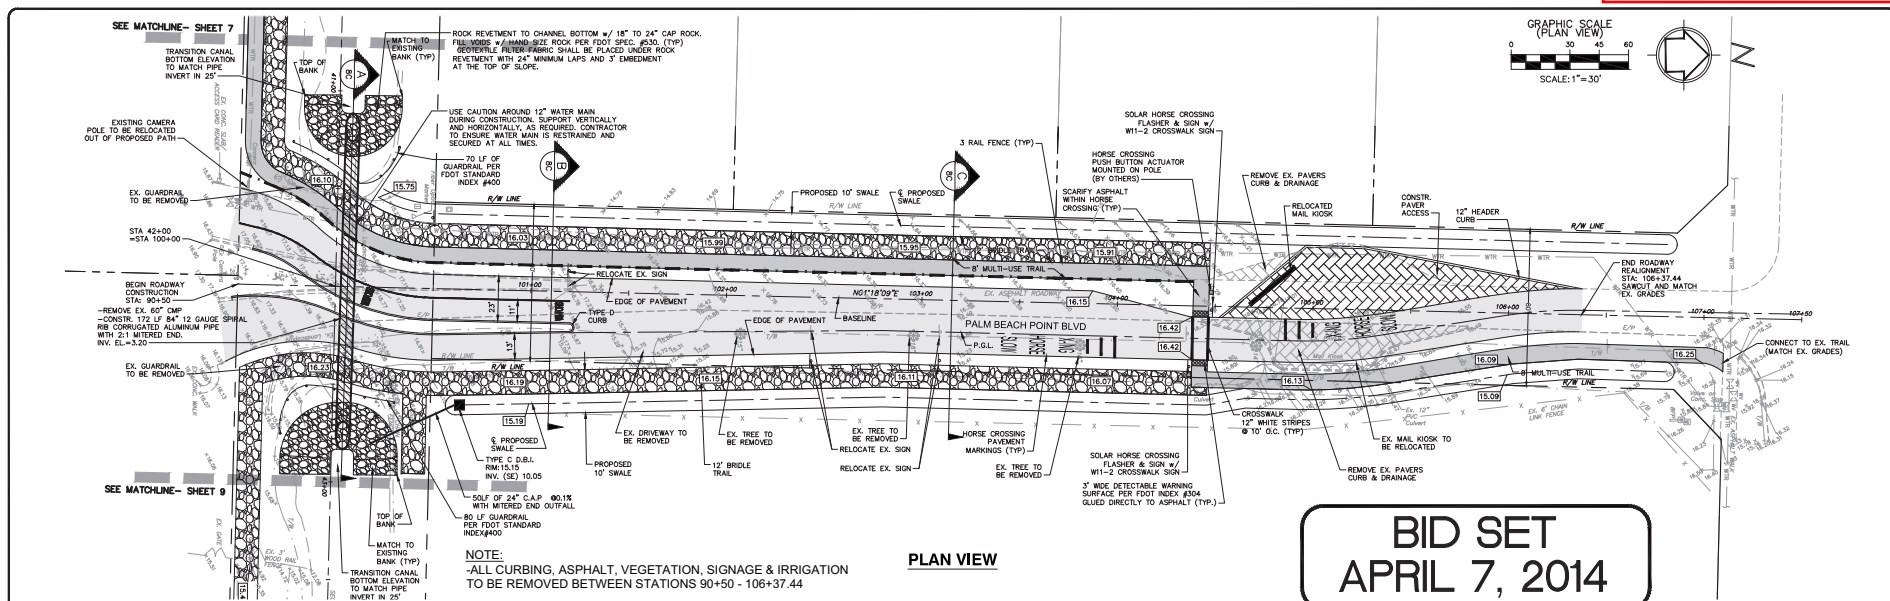[illegible]

