


MULTIUSE PATH SPECIFICATIONS

- (A) 1" MIN. THICK TYPE SP-9.5 SUPERPAVE. APPLY IN ONE LIFT
- (B) 8" CRUSHED CONCRETE BASE (LBR 100)
- (C) 12" MIN. THICK SUBGRADE COMPACTED TO 98% MAXIMUM DENSITY PER AASHTO T-180

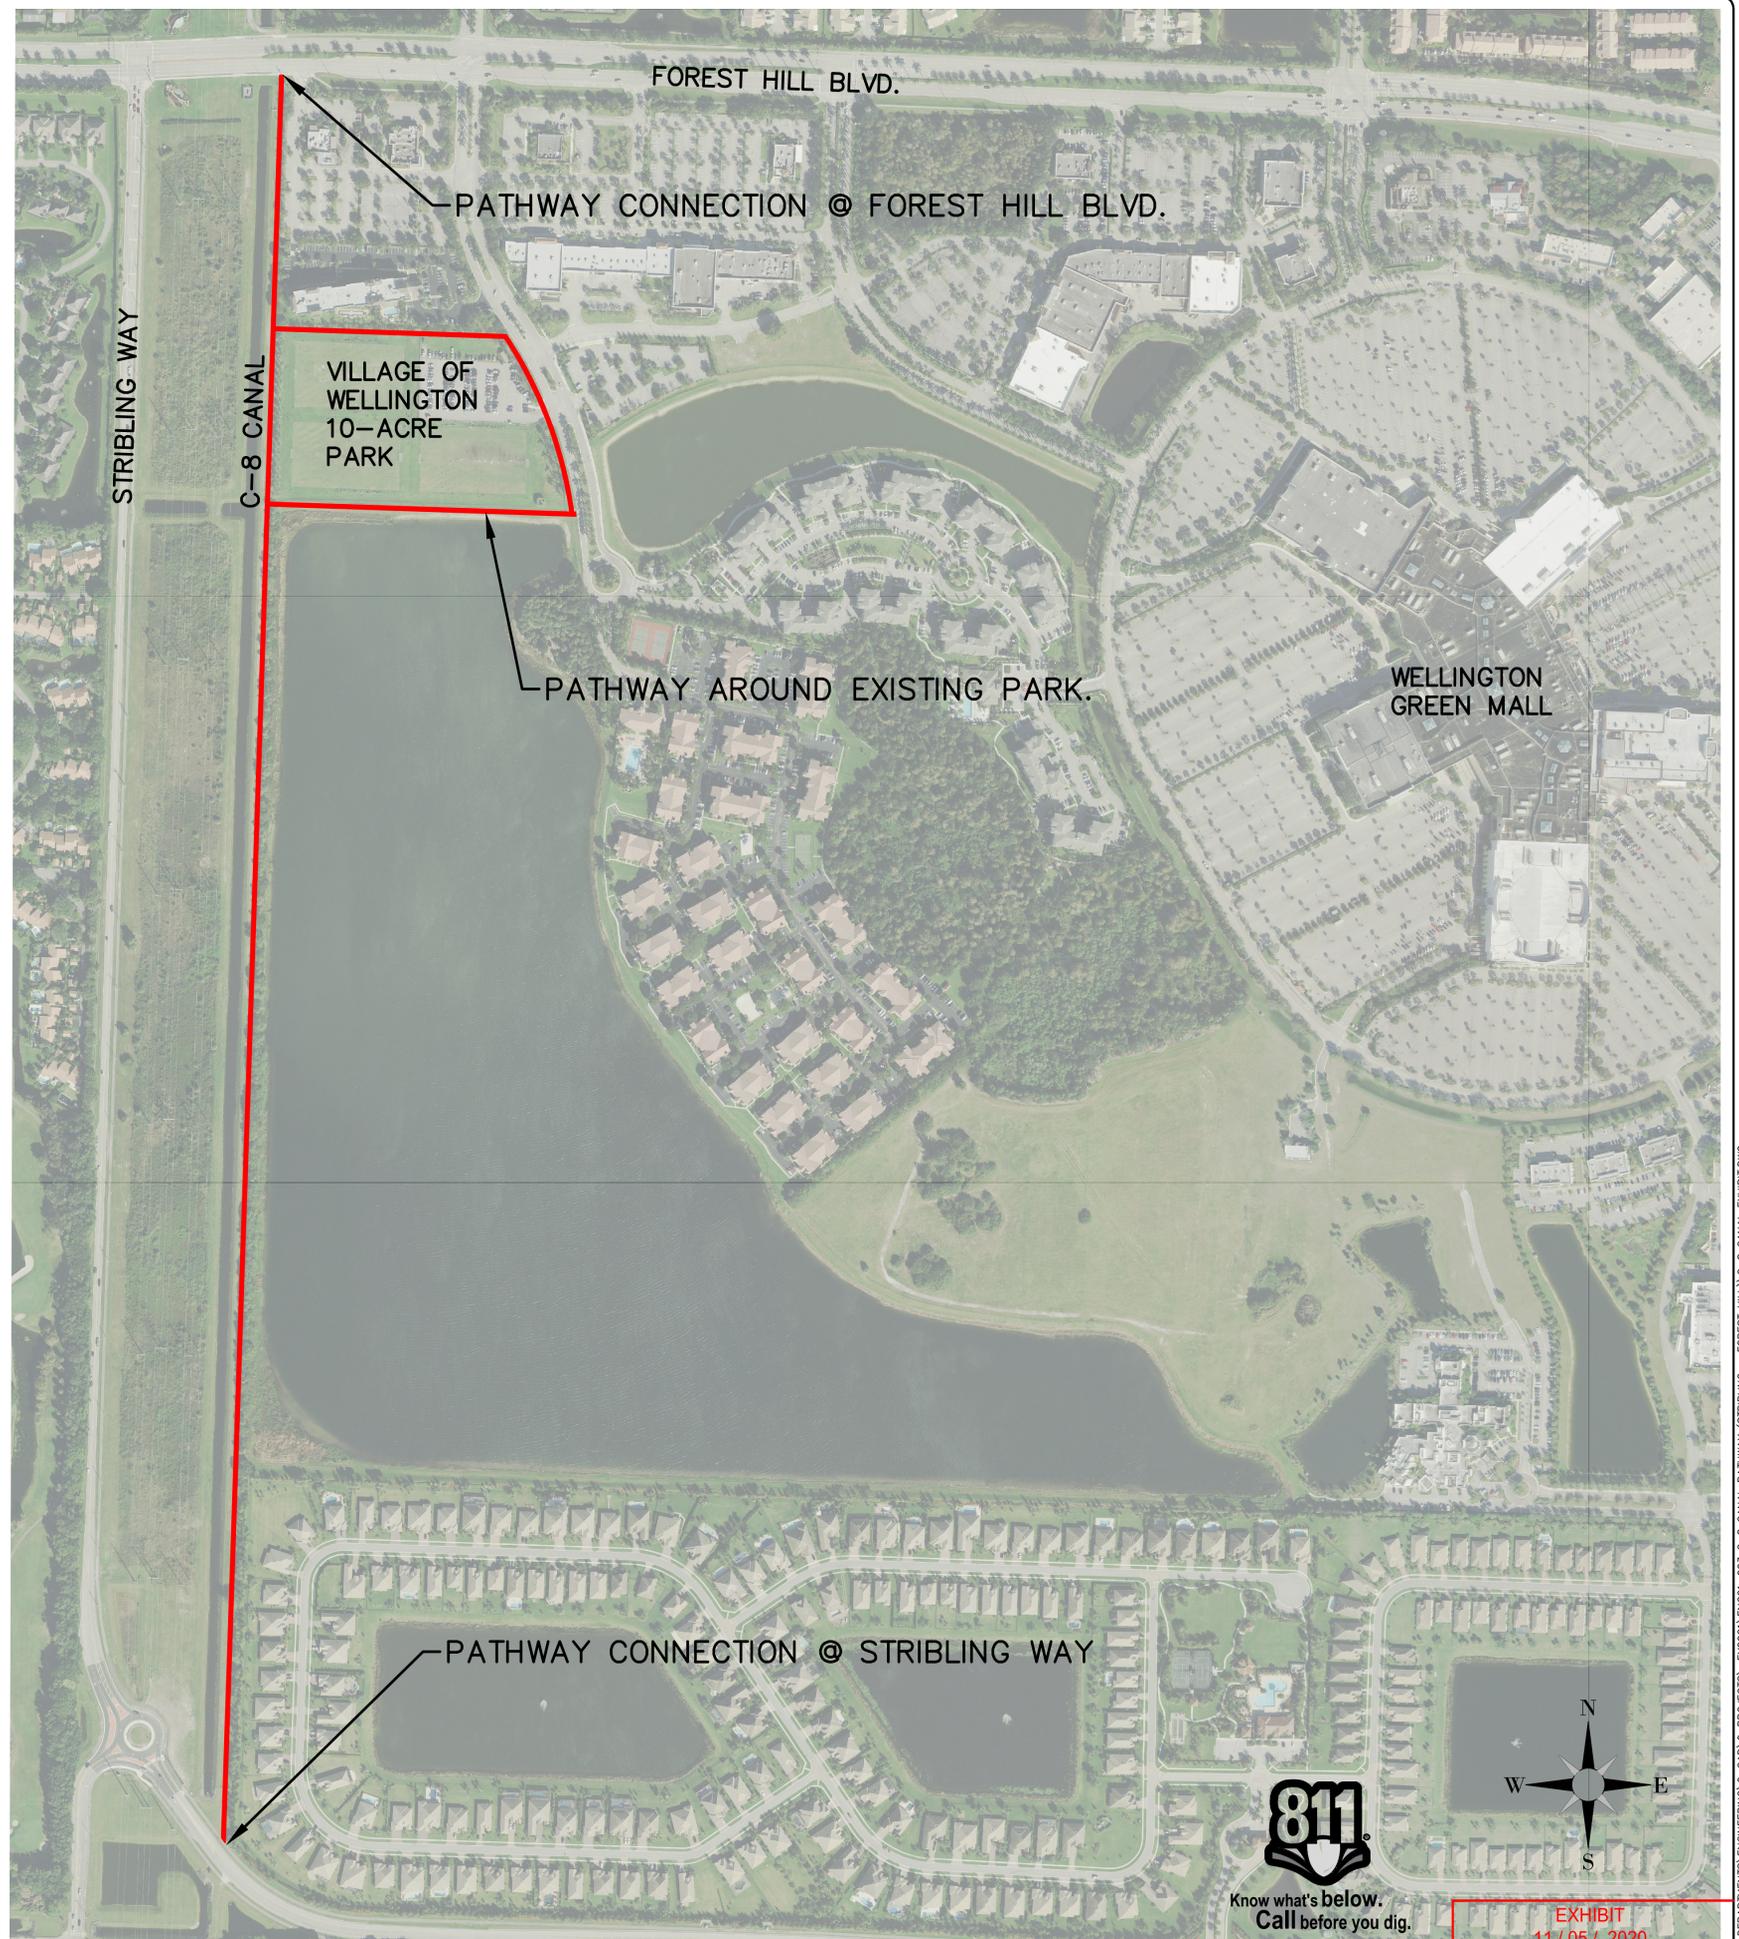

NO.	DATE	REMARKS	BY

© COPYRIGHT 2020, VILLAGE OF WELLINGTON. THIS DRAWING IS AN INSTRUMENT OF SERVICE BY AND IS NOT TO BE REPRODUCED IN PART OR IN WHOLE WITHOUT THE INTENDED SCOPE OF USE.

JONATHAN ROGER
FLORIDA LICENSE
No. 74033

OVERALL EXHIBIT FOR C-8 CANAL MULTIUSE PATHWAY STRIBLING WAY TO FOREST HILL BLVD.

THE VILLAGE OF
WELLINGTON
Engineering Department
12300 Forest Hill Boulevard, Wellington, Florida 33414

START DATE	11/2020
DRAWN	JRR
PROJECT ENGINEER	JRR
PROJECT MANAGER	JRR
CHECKED	M.C.
ENG JOB NO.	2021-003