
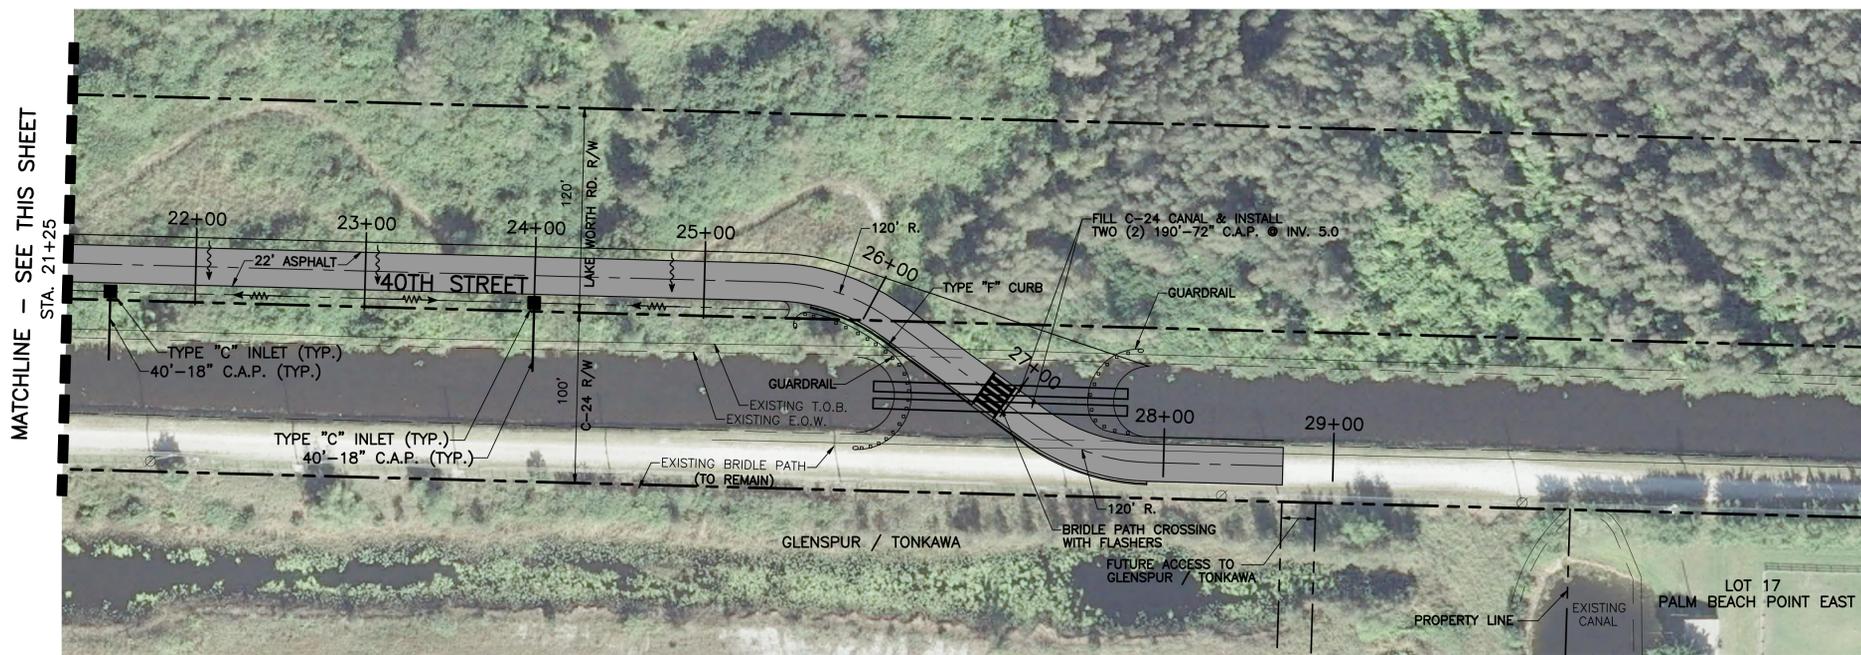


SECTION 19, TOWNSHIP 44S., RANGE 41E.
LOCATION MAP
 NOT TO SCALE

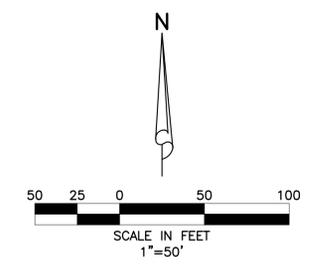

MATCHLINE - SEE THIS SHEET STA. 21+25

- LEGEND**
- PROPOSED STORM SEWER AND CATCH BASIN
 - DIRECTION OF FLOW
 - DIRECTION OF SWALE
 - PROPOSED PAVEMENT

NOTES:
 THIS EXHIBIT IS CONCEPTUAL TO BE USED FOR ESTIMATING THE COST OF CONSTRUCTING 40TH STREET ON THE NORTH SIDE OF THE C-24 CANAL. THE ROADWAY SECTION IS BASED ON PLANS PREPARED BY SEXTON ENGINEERING ASSOCIATES INC.

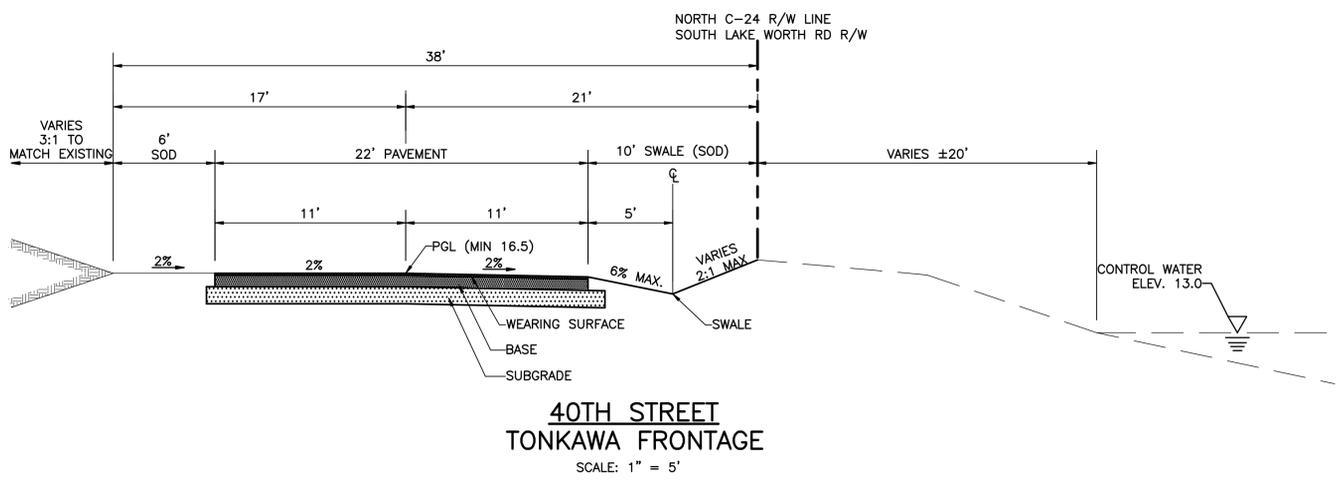


Exhibit 4

 ENGINEERING PLANNING CONSULTING SINCE 1982 <small>5601 Corporate Way • Suite 200 • West Palm Beach, Florida 33407 • (561) 478-7848</small>					40th STREET EXTENSION SECTION 19, TOWNSHIP 44S., RANGE 41E. VILLAGE OF WELLINGTON, FLORIDA RE-ALIGNMENT EXHIBIT			
REVISIONS	DESIGN T.R.	DRAWN R.S.	CHECKED	APPROVED	DATE	JOB NO. 11-059C	DRAWING NO. 11-059EX01	SHEET 1 OF 1