




Requirement	Building Height	Required Gray Wood Height	Provided Gray Wood Height	Percentage Required	Total # of Palms	Number Required	Number Provided
25% at 1/3 building height	42'	14'	22'-24' (Royal Palms)	25%	8	2	3
25% over 12'	42'	12' minimum	22'-24' (Royal Palms)	25%	8	2	3

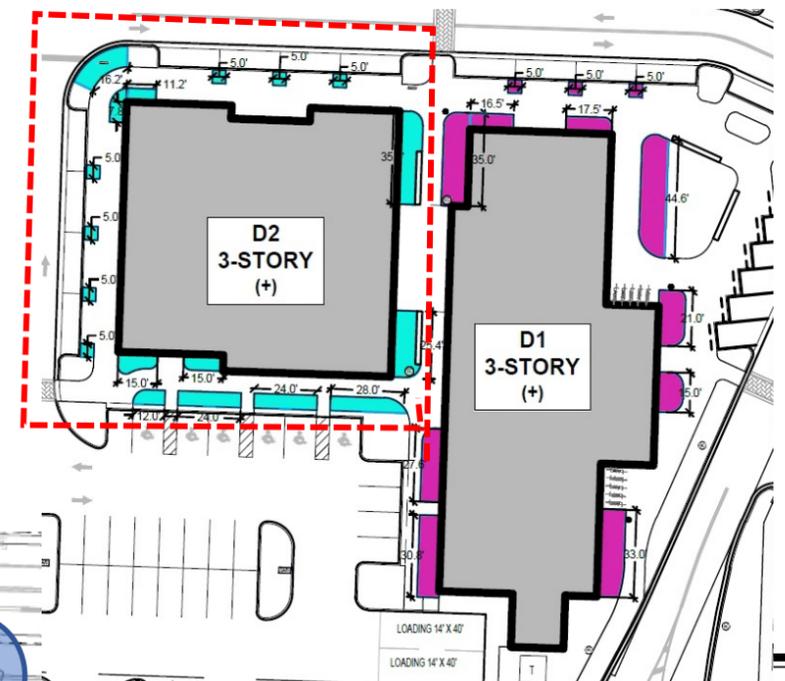

SYMBOL	CODE	QTY	BOTANICAL / COMMON NAME
PALM TREES			
	BIS	34	Bismarckia nobilis / Bismarck Palm 8' CT. 18' O.A. Single Trunk, Full Head, No Scarred Trunk
	COF	4	Cocos nucifera / Coconut Palm 14' G.W. 18' O.A. Ht. Min. 9 Fronds, Full Head, No Scarred Trunk
	CY	2	Cycas revoluta / King Sago 4-5' O.A. Ht.
	PD	43	Phoenix dactylifera 'Medjool' / Medjool Date Palm 8' CT. 18' O.A. Single Trunk, Diamond Cut, Full Head, No Scarred Trunk
	PHX	4	Phoenix reclinata / Senegal Date Palm 8' CT. 18' O.A. Min. 5 Trunks, Full Head, No Scarred Trunk
	RH	22	Rhapis exoelsa / Lady Palm 4-5' O.A. Ht. Multi Trunk
	RR	58	Roystonea regia / Royal Palm 22-24' G.W. Min. 9 Fronds, Full Head, No Scarred Trunk
	SS	12	Sabal palmetto / Cabbage Palm Field Grown, Varying Heights, 12'-18' CT, Slick Straight Trunk, Hurricane Cut
	WAS	11	Washingtonia robusta / Washingtonia Palm Field Grown, Varying Heights, 28' GW, Slick Straight Trunk

BUILDING D1 – PALMS WITHIN FOUNDATION PLANTING



Requirement	Building Height	Required Gray Wood Height	Provided Gray Wood Height	Percentage Required	Total # of Palms	Number Required	Number Provided
25% at 1/3 building height	42'	14'	22'-24' (Royal Palms)	25%	6	2	3
25% over 12'	42'	12' minimum	22'-24' (Royal Palms)	25%	6	2	3

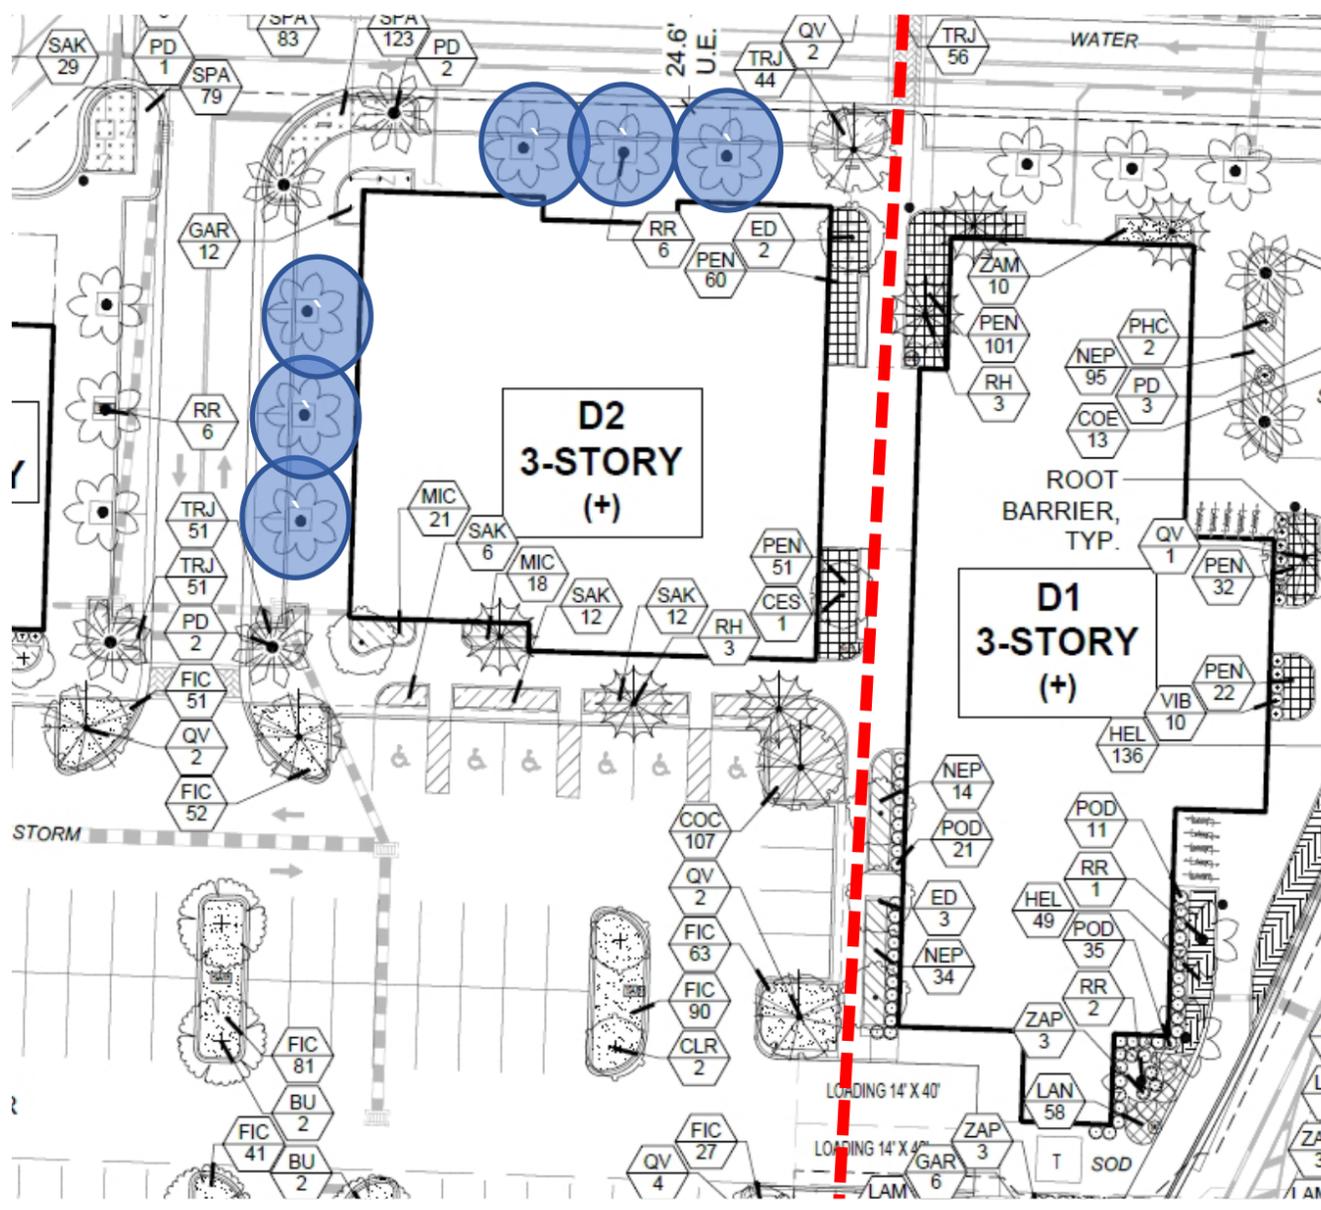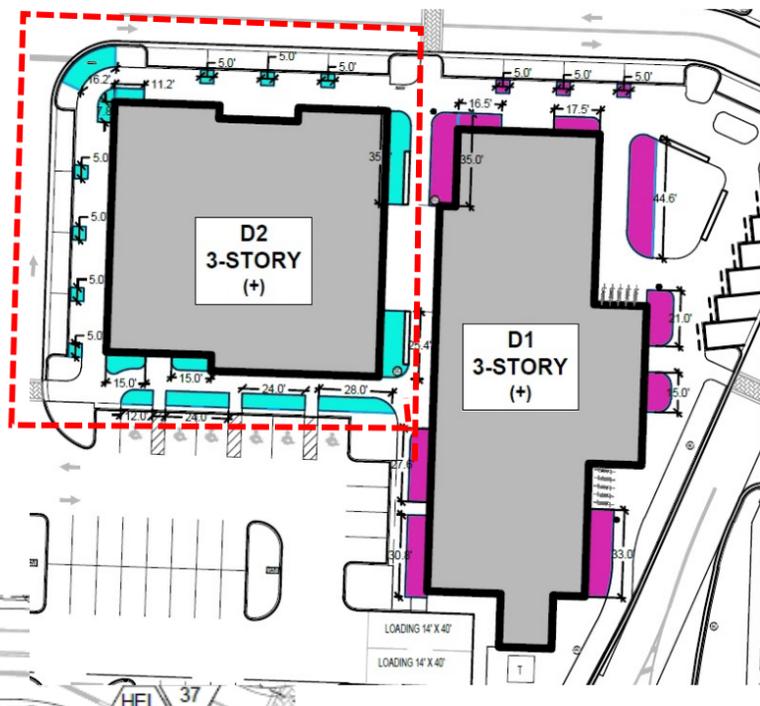

SYMBOL	CODE	QTY	BOTANICAL / COMMON NAME
PALM TREES			
	BIS	34	Bismarckia nobilis / Bismarck Palm 8' CT. 18' O.A. Single Trunk, Full Head, No Scarred Trunk
	COF	4	Cocos nucifera / Coconut Palm 14' G.W. 18' O.A. Ht. Min. 9 Fronds, Full Head, No Scarred Trunk
	CY	2	Cycas revoluta / King Sago 4-5' O.A. Ht.
	PD	43	Phoenix dactylifera 'Medjool' / Medjool Date Palm 8' CT. 18' O.A. Single Trunk, Diamond Cut, Full Head, No Scarred Trunk
	PHX	4	Phoenix reclinata / Senegal Date Palm 8' CT. 18' O.A. Min. 5 Trunks, Full Head, No Scarred Trunk
	RH	22	Rhapsis exoelsa / Lady Palm 4-5' O.A. Ht. Multi Trunk
	RR	58	Roystonea regia / Royal Palm 22-24' G.W. Min. 9 Fronds, Full Head, No Scarred Trunk
	SS	12	Sabal palmetto / Cabbage Palm Field Grown, Varying Heights, 12'-16' CT. Slick Straight Trunk, Hurricane Cut
	WAS	11	Washingtonia robusta / Washingtonia Palm Field Grown, Varying Heights, 28' GW. Slick Straight Trunk

BUILDING D2 – PALMS WITHIN FOUNDATION PLANTING



Requirement	Building Height	Required Gray Wood Height	Provided Gray Wood Height	Percentage Required	Total # of Palms	Number Required	Number Provided
25% at 1/3 building height	46.38'	15.44'	22'-24' (Royal Palms)	25%	4	1	2
25% over 12'	46.38'	12' minimum	22'-24' (Royal Palms)	25%	4	1	2

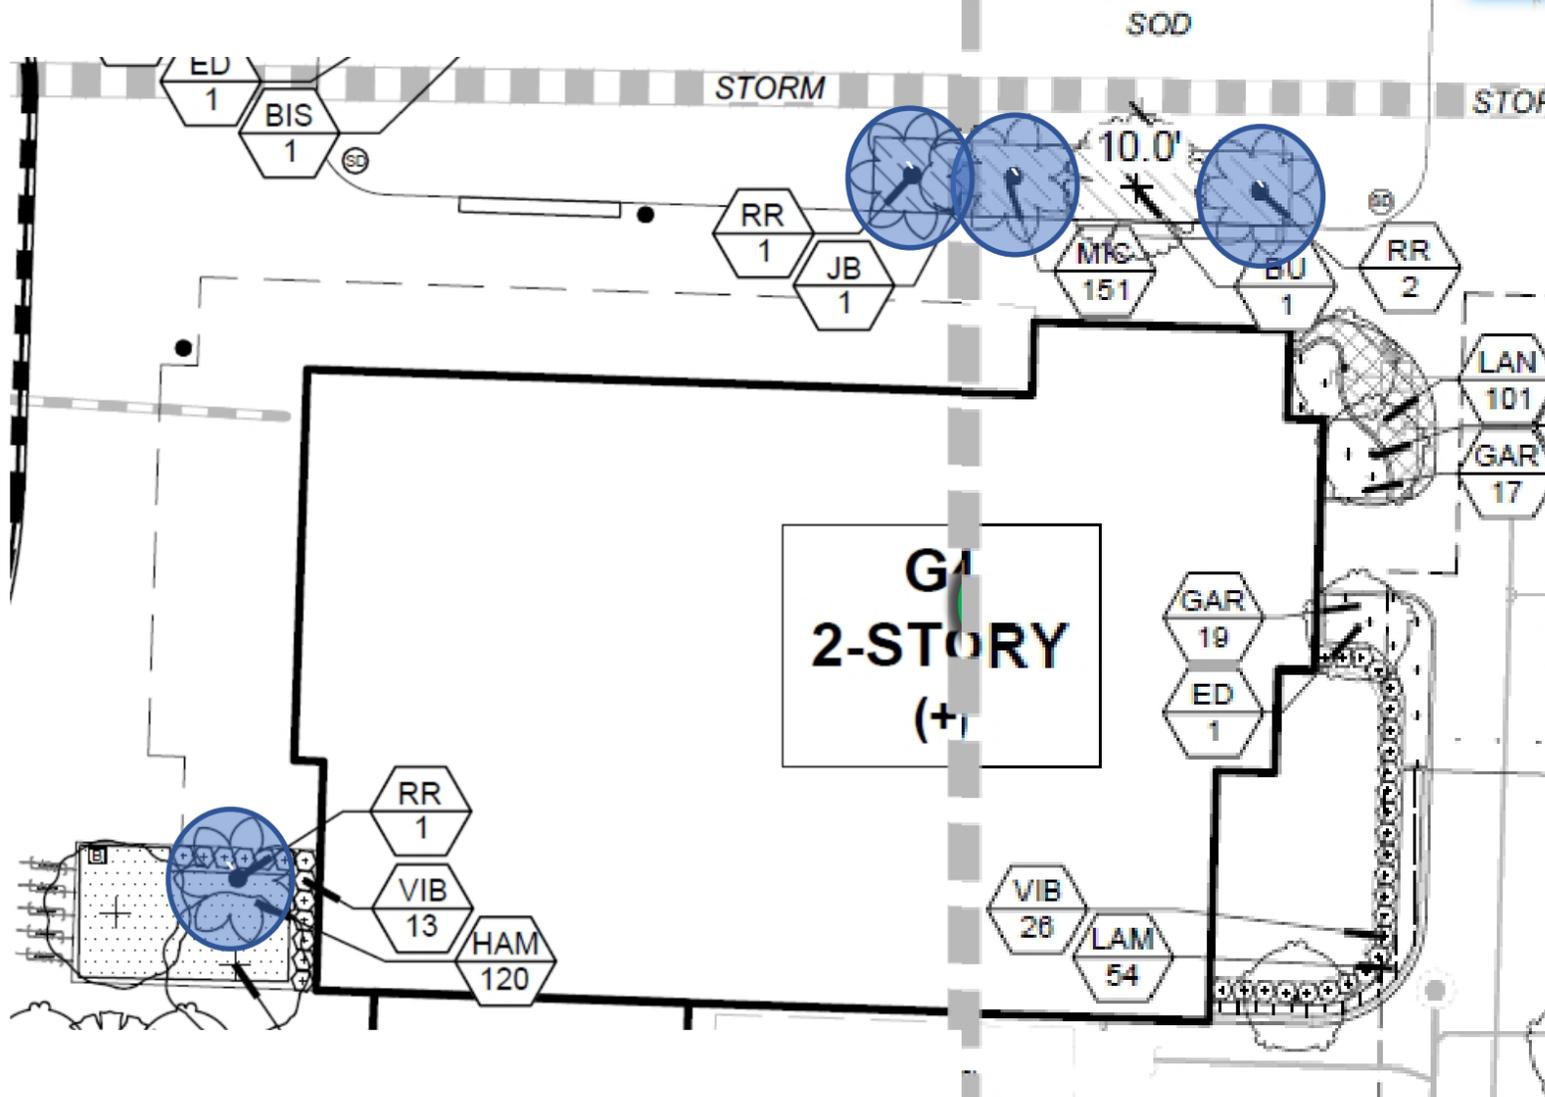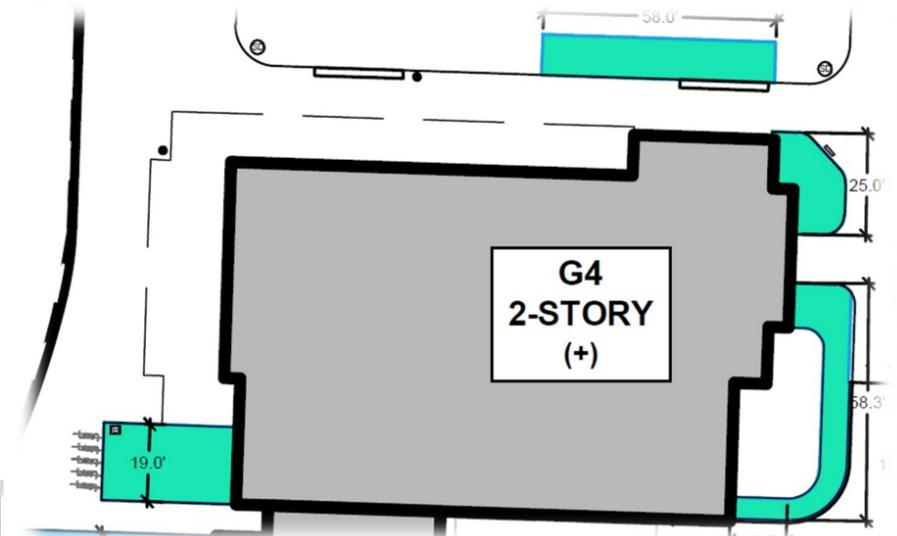

SYMBOL	CODE	QTY	BOTANICAL / COMMON NAME
PALM TREES			
	BIS	34	Bismarckia nobilis / Bismarck Palm 8' CT. 18' O.A. Single Trunk, Full Head, No Scarred Trunk
	COF	4	Cocos nucifera / Coconut Palm 14' G.W. 18' O.A. Ht. Min. 9 Fronds, Full Head, No Scarred Trunk
	CY	2	Cycas revoluta / King Sago 4-5' O.A. Ht.
	PD	43	Phoenix dactylifera 'Medjool' / Medjool Date Palm 8' CT. 18' O.A. Single Trunk, Diamond Cut, Full Head, No Scarred Trunk
	PHX	4	Phoenix reclinata / Senegal Date Palm 8' CT. 18' O.A. Min. 5 Trunks, Full Head, No Scarred Trunk
	RH	22	Rhapis exoelsa / Lady Palm 4-5' O.A. Ht. Multi Trunk
	RR	58	Roystonea regia / Royal Palm 22-24' G.W. Min. 9 Fronds, Full Head, No Scarred Trunk
	SS	12	Sabal palmetto / Cabbage Palm Field Grown, Varying Heights, 12'-16' CT, Slick Straight Trunk, Hurricane Cut
	WAS	11	Washingtonia robusta / Washingtonia Palm Field Grown, Varying Heights, 28' GW, Slick Straight Trunk

BUILDING G4 – PALMS WITHIN FOUNDATION PLANTING

Requirement	Building Height	Required Gray Wood Height	Provided Gray Wood Height	Percentage Required	Total # of Palms	Number Required	Number Provided
25% at 1/3 building height	86'	28.38'	28' (Washingtonia Palms)	25%	15	4	10
25% over 12'	86'	12' minimum	28' (Washingtonia Palms)	25%	15	4	3
			22'-24' (Royal Palms)				1

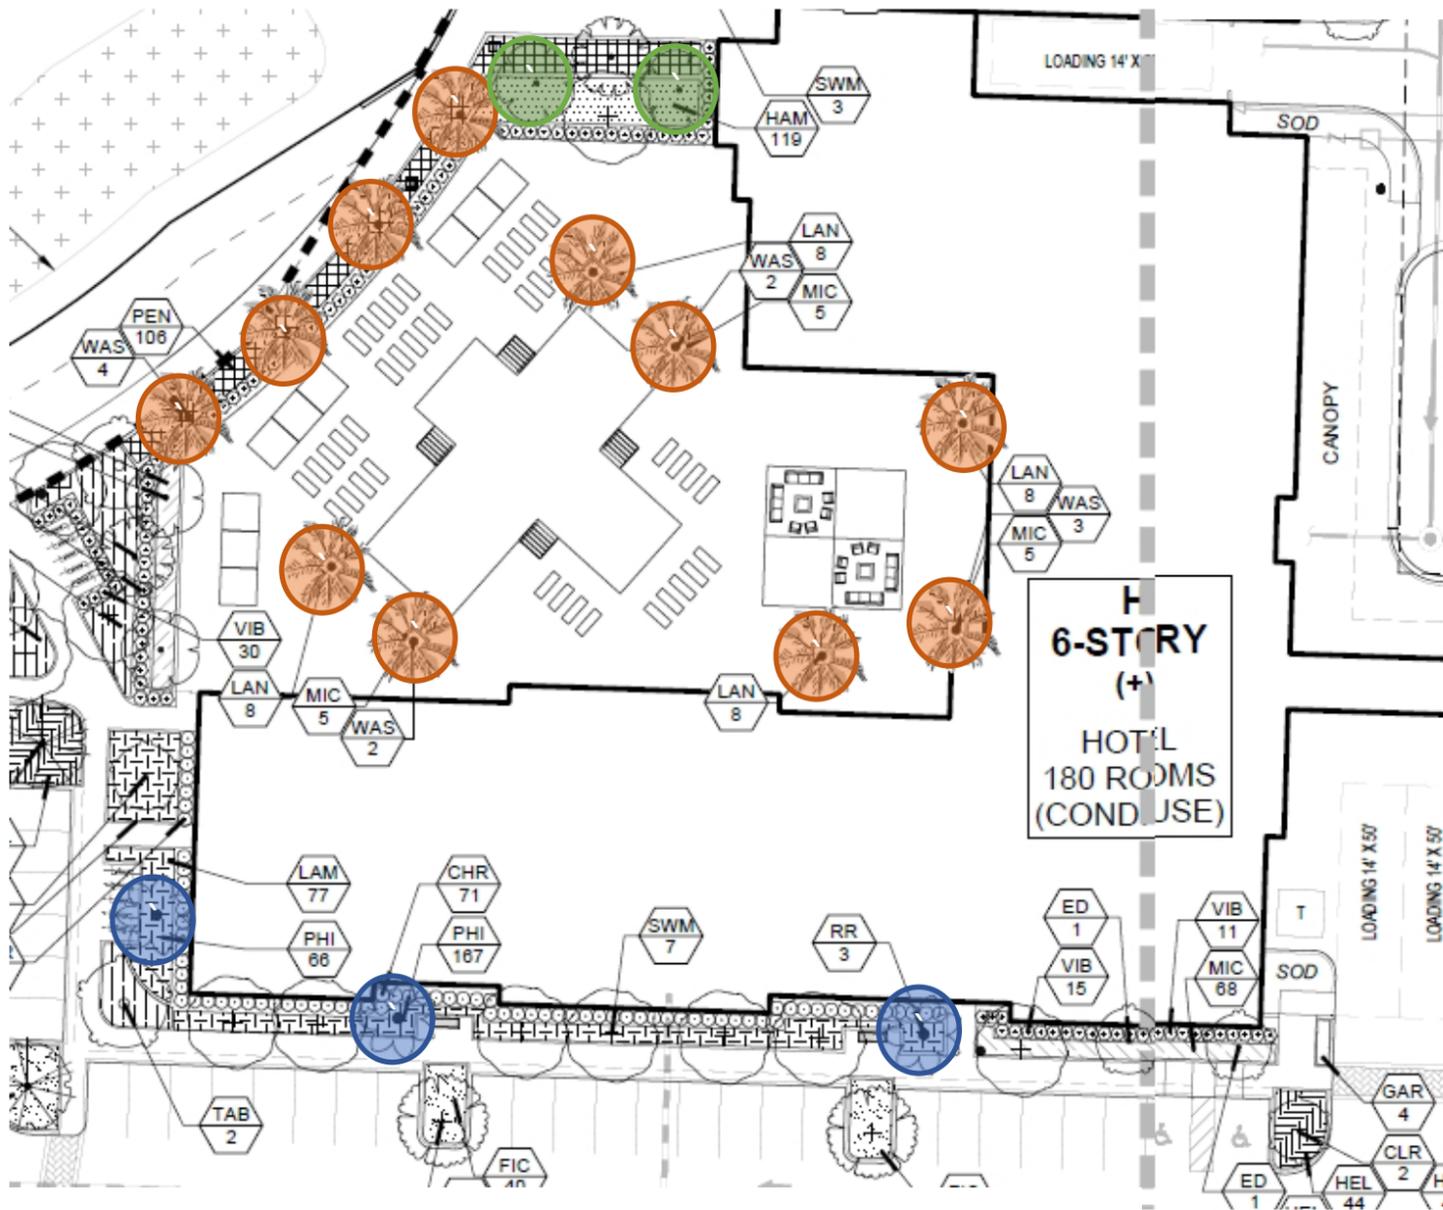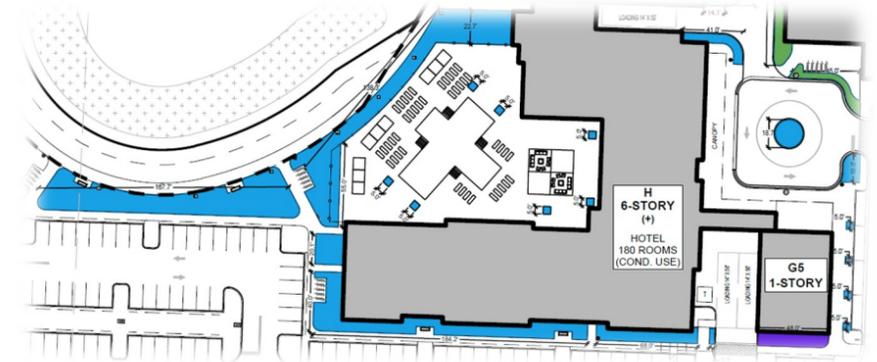

SYMBOL	CODE	QTY	BOTANICAL / COMMON NAME
PALM TREES			
	BIS	34	Bismarckia nobilis / Bismarck Palm 8' CT. 18' O.A. Single Trunk, Full Head, No Scarred Trunk
	COF	4	Cocos nucifera / Coconut Palm 14' G.W. 18' O.A. Ht. Min. 9 Fronds, Full Head, No Scarred Trunk
	CY	2	Cycas revoluta / King Sago 4-5' O.A. Ht.
	PD	43	Phoenix dactylifera 'Medjool' / Medjool Date Palm 8' CT. 18' O.A. Single Trunk, Diamond Cut, Full Head, No Scarred Trunk
	PHX	4	Phoenix reclinata / Senegal Date Palm 8' CT. 18' O.A. Min. 5 Trunks, Full Head, No Scarred Trunk
	RH	22	Rhapis exoelsa / Lady Palm 4-5' O.A. Ht. Multi Trunk
	RR	58	Roystonea regia / Royal Palm 22-24' G.W. Min. 9 Fronds, Full Head, No Scarred Trunk
	SS	12	Sabal palmetto / Cabbage Palm Field Grown, Varying Heights, 12'-16' CT, Slick Straight Trunk, Hurricane Cut
	WAS	11	Washingtonia robusta / Washingtonia Palm Field Grown, Varying Heights, 28' GW, Slick Straight Trunk

BUILDING H – PALMS WITHIN FOUNDATION PLANTING