

BID ACKNOWLEDGEMENT COVER PAGE

SUBMIT BIDS TO: Wellington Attn: Clerk's Office 12300 Forest Hill Blvd Wellington, FL 33414	REFER ALL INQUIRIES TO PRIMARY CONTACT: Purchasing Division 12300 Forest Hill Blvd Wellington, FL 33414 Ph: 561-791-4154	<h2 style="margin: 0;">Wellington</h2> <h1 style="margin: 0;">INVITATION TO BID</h1>
BID TITLE: 120 th Avenue South & Lake Worth Rd Intersection Roundabout Improvements		BID NO: 004-26/MM

NAME OF FIRM, ENTITY, or ORGANIZATION: J. W. Cheatham, LLC				
NAME OF CONTACT PERSON Thomas P. Uhrig	VENDOR MAILING ADDRESS: 7396 Westport Place	CITY: WPB	ZIP: 33413	STATE: FL
TITLE President	VENDOR HEADQUARTERS ADDRESS (IF DIFFERENT):	CITY:	ZIP:	STATE:
PHONE NUMBER: 561-471-4100		FEDERAL EMPLOYER IDENTIFICATION NUMBER (EIN): 201928479		
EMAIL ADDRESS: JWCtom@JWcheatham.com		STATE OF FLORIDA BUSINESS LICENSE NUMBER (IF APPLICABLE)		
FAX NUMBER: 561-471-8348				
ORGANIZATIONAL STRUCTURE (Please Check One): Corporation <input type="checkbox"/> Partnership <input type="checkbox"/> PROPRIETORSHIP <input type="checkbox"/> Joint Venture <input type="checkbox"/> Other <input checked="" type="checkbox"/> LLC				
<i>If Corporation, please provide the following:</i> (A) Date of Incorporation: _____ (B) State or Country of Incorporation: _____ <div style="text-align: center; font-size: small;"> Month / Day / Year </div>				

BID FORM

(FAILURE TO COMPLETE THIS FORM MAY RESULT IN THE BID BEING DECLARED NON-RESPONSIVE)

PROJECT: ITB #004-26/MM 120th Avenue South & Lake Worth Rd Intersection Roundabout Improvements.

Date: 2/11/2026

BIDDER: J. W. Cheatham, LLC

THIS BID IS SUBMITTED TO:

Wellington
Clerk's Office
12300 Forest Hill Boulevard
Wellington, FL 33414

1. The undersigned BIDDER proposes and agrees, if this Bid is accepted, to enter into an Agreement with OWNER in the form included in the Contract Documents to perform and furnish all Work as specified or indicated in the Contract Documents for the Contract Price and within the Contract Time indicated in this Bid and in accordance with the other terms and conditions of the Contract Documents.
2. BIDDER accepts all of the terms and conditions of the Advertisement or Invitation to Bid and Instructions to Bidders, including without limitation those dealing with the disposition of Bid security. This Bid will remain subject to acceptance for 120 days after the posting of the recommended award. BIDDER will sign and submit the Agreement with the Bonds and other documents required by the Bidding Requirements within 15 days after the date of OWNER'S Notice of Award.
3. In submitting this Bid, BIDDER represents, as more fully set forth in the Agreement, that:

(a) BIDDER has examined copies of all the Bidding Documents and of the following Addenda (receipt of all which is hereby acknowledged):

Date	<u>1/22/2026</u>	Addenda Number	<u>1</u>
Date	<u>02/03/2026</u>	Addenda Number	<u>2</u>
Date	_____	Addenda Number	_____

(b) BIDDER has familiarized itself with the nature and extent of the Contract Documents, Work, Site, locality, and all local conditions, Laws, and Regulations that in any manner may affect cost, progress, performance, or furnishing of the Work.

(c) BIDDER has studied carefully all reports and drawings of subsurface conditions and drawings of physical conditions which, if any, are attached to the Contract Documents, and accepts the determination as set forth in the Bidding Documents of the extent of the technical data contained in such reports and drawings upon which BIDDER is entitled to rely.

(d) BIDDER has obtained and carefully studied (or assumes responsibility for obtaining and carefully studying) all such examinations, investigations, explorations, tests and studies (in addition to or to supplement those referred to in (c) above) which pertain to the subsurface or physical conditions at the site or otherwise may affect the cost, progress, performance or furnishing of the Work as BIDDER considers necessary for the performance or furnishing of the Work at the Contract Price, within the Contract Time and in accordance with the other terms and conditions of the Contract Documents, and no additional examinations, investigations, explorations, tests, reports or similar information or data are or will be required by BIDDER for such purposes.

(e) BIDDER has reviewed and checked all information and data shown or indicated on the Contract Documents with respect to existing Underground Facilities at or contiguous to the site and assumes responsibility for the accurate location of said Underground Facilities. No additional examinations, investigations, explorations, tests, reports or similar information or data in respect of said Underground Facilities are or will be required by BIDDER in order to perform and furnish the Work at the Contract price, within the Contract Time and in accordance with the other terms and conditions of the Contract Documents.

(f) BIDDER has correlated the results of all such observations, examinations, investigations, explorations, tests, reports, and studies with the terms and conditions of the Contract Documents.

(g) BIDDER has given OWNER written notice of all conflicts, errors or discrepancies that it has discovered in the Contract Documents and the written resolution thereof by ENGINEER is acceptable to BIDDER.

(h) This Bid is genuine and not made in the interest of or on behalf of any undisclosed person, firm, or corporation and is not submitted in conformity with any agreement or rules of any group, association, organization or corporation; BIDDER has not directly or indirectly induced or solicited any other Bidder to submit a false or sham Bid; BIDDER has not solicited or induced any person, firm or corporation to refrain from bidding; and BIDDER has not sought by collusion to obtain for itself any advantage over any other Bidder or over OWNER.

4. BIDDER agrees to perform all the Work described in Contract Documents, subject to adjustments as provided therein, for the Prices BIDDER provides on the Schedule of Values.
5. BIDDER declares it understands that the unit quantities shown on the Bid Form Unit Price Schedule are approximate only and not guaranteed and are subject to either increase or decrease; and that should the quantities of any of the items of Work be increased, the BIDDER agrees to do the additional Work at the unit prices set out herein, and should the quantities be decreased, BIDDER also understands that final payment shall be made on actual quantities completed at the unit prices, and shall make no claims for anticipated profits for any decrease in the quantities.
6. The BIDDER further declares its understands the OWNER may elect to construct only a portion of the Work covered by these Documents and BIDDER agrees to perform that portion of the Work for which BIDDER is awarded a Contract at the unit prices quoted herein.
7. BIDDER agrees that the Work:

120th Avenue South & Lake Worth Rd Intersection Roundabout Improvements shall be Substantially Complete within nine (9) months of Notice to Proceed and Finally Complete within ten (10) months of Notice to Proceed. Work hours Monday - Friday, 7:00am to 6:00pm, excluding holidays. Weekend works allowed with advanced notice and concurrence from the Village of Wellington Engineer.

BIDDER accepts the provisions of the Agreement as to liquidated damages in the event of failure to complete the Work on time.

8. The following documents are attached to and made a condition of this Bid:
 - (a) Required Bid security in the form of Bid Bond.
 - (b) Schedule of Values.
 - (c) List other documents as pertinent.

9. Communications concerning this Bid shall be telephoned or addressed to:

Name: Thomas P. Uhrig
Address: 7396 Westport Place, WPB, FL 33413
Phone No.: 561-471-4100 Fax: 561-471-8348

10. BIDDER'S Florida Contractor's License No. CGC 1505502

11. BIDDER covenants that it is qualified to do business in the State of Florida and has attached evidence of BIDDER'S qualification to do business in the State of Florida, or if not attached, BIDDER covenants to obtain such evidence within five days of request by OWNER to provide evidence.

If BIDDER is

An Individual

Name _____ (SEAL)

Signature: _____

Doing business as _____

Business Address: _____

Phone Number: _____

Fax Number _____

A Partnership

Firm's Name _____ (SEAL)

General Partner Signature: _____

Business Address: _____

Phone Number: _____

Fax Number _____

Limited Liability Company

A Corporation

Corporation's Name J. W. Cheatham, LLC _____ (SEAL)

State of Incorporation Florida _____

Authorized Person: Thomas P. Uhrig _____

Title: President _____

Signature: Thomas P. Uhrig _____

Attest: Mike Damras _____ (Secretary)

Signature: _____

Business Address: 7396 Westport Place, West Palm Beach, FL 33413

Phone Number: 561-471-4100

Fax Number 561-471-8348

Council

Michael J. Napoleone, Mayor
Tanya Siskind, Vice Mayor
John T. McGovern, Councilman
Maria Antuña, Councilwoman
Amanda Silvestri, Councilwoman

Manager

Jim Barnes

ITB No. 004-26/MM

Title: 120th Avenue South & Lake Worth Rd Intersection Roundabout Improvements

Bid Opening: February 11, 2025 at 11:00 am Local Time

Addendum Date: January 22, 2026

ADDENDUM NO. ONE

PURPOSE: The purpose of this Addendum/NOTICE is to make changes, additions, deletions, revisions, and clarifications to the Invitation to bid (ITB) documents for the 120th Avenue South & Lake Worth Rd Intersection Roundabout Improvements. Bidders shall review the Addendum requirements in detail.

Please note: Changes were made to both the 120th Ave S. & Lake Worth Rd Intersection Roundabout Improvements Construction Drawings and the Technical Specifications that were originally released with this solicitation. These two documents should be replaced with the two sets provided with this Addendum reflect a revised date of January, 2026.

- 1. Question:** We formally request that the town issue an addendum to ITB #004-26/MM clarifying Article 3. Qualifications of Bidders found in the Instructions to Bidders regarding whether active FDOT Prequalification in the relevant work classes constitutes valid qualification to bid on this project.

Response: Please note change to Article 3. Qualifications of Bidders as follows. A. Bidder shall have been in business and have a minimum of five (5) years experience in providing all services specified under this solicitation for public agencies in Florida. Contractor shall be General Contractor Licensed in the State of Florida or be a FDOT pre-qualified contractor and shall have a minimum of seven (7) years consecutive years experience in scope and complexity as described in the plans and bid documents including asphalt paving and roadway improvements.

- 2. Question:** What is the budget/engineers estimate on this project?

Response: The estimated construction cost is \$4.2 Million.

- 3. Question:** Can you provide the recording for this Optional Pre-bid meeting held on January 22, 2026 at 10:30 AM via Zoom?

Response: Please following the link provided to access the audio recording from the Optional Pre-bid meeting held via Zoom:

<https://wellingtonfl.zoom.us/rec/play/iXPWMSD0knKQh9LpiqTRW0h12hyNkiJudHHeJfi2EakN9d7Jtsk1pwn0Bn0eLh1F8YOvyFwSIB-B1Hv0.EL6z0sxH4sieEpkZ?autoplay=true>

ACKNOWLEDGEMENT: Proposers must acknowledge receipt of any and all Addenda. Failure to do so may result in rejection of the ITB. All requirements of the proposal documents remain unchanged except as cited herein.

Thomas P. Whang

Signature of Proposer Acknowledging Receipt of
Addendum No. (1) One to be attached in front of ITB

Council

Michael J. Napoleone, Mayor
Tanya Siskind, Vice Mayor
John T. McGovern, Councilman
Maria Antuña, Councilwoman
Amanda Silvestri, Councilwoman

Manager

Jim Barnes

ITB No. 004-26/MM

Title: 120th Avenue South & Lake Worth Rd Intersection Roundabout Improvements

Bid Opening: February 11, 2025 at 11:00 am Local Time

Addendum Date: February 3, 2026

ADDENDUM NO. TWO

PURPOSE: The purpose of this Addendum/NOTICE is to make changes, additions, deletions, revisions, and clarifications to the Invitation to bid (ITB) documents for the 120th Avenue South & Lake Worth Rd Intersection Roundabout Improvements. Bidders shall review the Addendum requirements in detail.

1. Question: What permits does the contractor need to obtain and cost?

Response: The contractor will be required to obtain an NPDES permit and a Village of Wellington Right of Way Permit. The contractor is responsible for all cost associated with the NPDES Permit and the Village will pay the costs of the right of way permit.

2. Question: When will actual construction start?

Response: This is to be determined based on bids received and Village Council schedule. However, the anticipated start date would be May of 2026.

3. Question: Who is responsible for Qc Testing/Densities?

Response: The contractor is responsible for all Qc testing and Densities.

4. Question: Is there a warranty maintenance on Landscaping and how long of duration?

Response: The contractor is responsible for a one year warranty for the entire project

5. Question: Is there a fuel and bituminous liquid adjustment on this project?

Response: No, there is not a fuel and bituminous liquid adjustment on this project.

6. Question: In the optional pre-bid meeting, it was stated that the bidder qualifications would be changed. Can you provide some clarification as to why this prerequisite has been put in place?

Response: As addressed in Addendum One, Question 1-Article 3. Qualification of Bidders was changed that the Contractor shall be a General Contractor Licensed in the State of Florida or be a FDOT pre-qualified contractor and shall have a minimum of seven (7) years consecutive years' experience in scope and complexity as described in the plans and bid documents including asphalt paving and roadway improvements.

7. Question: Is there a fuel and bituminous liquid adjustment on this project?

Response: No, there is not a fuel and bituminous liquid adjustment on this project.

8. **Question: Plan Sheet C1-2:S-11 is called out as a 3.5' x 7' structure. Should this be a 7' x 7' structure, please advise?**

Response: Structure S-11 is a 7' x7' structure. See revised Plan Sheets C1-2 and C1-3 attached to this addendum.

9. **Question: Plan Sheet E-3: Two concrete bollards are shown. Which bid item should the cost of these bollards be included in?**

Response: You can include the cost of those bollard in Item #63.


10. **Question: Please provide the Villages guidelines for signposts: specifically, what post materials, sizes and installation are required/allowed? Signs with posts up to 12' in height and signs with posts up to 20' in height. Confirm how the Village calculates the allowable sign area (square feet) for these sign types and whether there are different requirements-based on sign area-applicable code section, standard detail or permitting handout with these specs.?**

Response: Signs and Sign installation shall be installed pursuant to the Bid Plans and Specifications. The Village of Wellington utilizes the steel square tube post detail referenced in the Village of Wellington Engineering Standards Manual and the Palm Beach County Typical for Pavement Markings, Signing, & Geometrics (latest edition), unless otherwise specified in the Bid Plans. Please note that all signs must meet MUTCD Standards. This is indicated in the bid plans

11. **Question: Is the irrigation pump a new pump or are we connecting to an existing pump?**

Response: This will be the installation of a new irrigation pump and system.

ACKNOWLEDGEMENT: Proposers must acknowledge receipt of any and all Addenda. Failure to do so may result in rejection of the ITB. All requirements of the proposal documents remain unchanged except as cited herein.

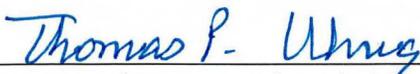

Signature of Proposer Acknowledging Receipt of
Addendum No. (2) Two to be attached in front of ITB

120TH AVE S & LAKE WORTH RD INTERSECTION ROUNDBABOUT IMPROVEMENTS CONSTRUCTION DRAWINGS

PREPARED FOR



THE VILLAGE OF
WELLINGTON

PALM BEACH COUNTY, FL

JANUARY 2026



VICINITY MAP
N.T.S.

SECTION 22, 23 26 & 27, TOWNSHIP 44 SOUTH, RANGE 41 EAST

VILLAGE COUNCIL
MICHAEL J. NAPOLEONE, MAYOR
TANYA SISKIND, VICE MAYOR
JOHN T. MCGOVERN, COUNCILMAN
AMANDA SILVESTRI, COUNCILWOMAN
MARIA S. ANTUÑA, COUNCILWOMAN

VILLAGE MANAGER
JIM BARNES

VILLAGE ENGINEER & PROJECT MANAGER
JONATHAN REINSVOLD, PE

INDEX OF SHEETS
SHEET NO. SHEET TITLE

- CO-1 COVER
- CO-2 LOCATION MAP, NOTES, AND LEGENDS
- CO-3 GENERAL NOTES AND LEGENDS
- CO-4 TYPICAL SECTION
- CO-5 TYPICAL SECTION
- CO-6 TYPICAL SECTION
- CO-7 TYPICAL SECTION
- CO-8 TYPICAL SECTION
- CO-9 TYPICAL SECTION
- CO-10 EXISTING SITE AND DEMOLITION PLAN - KEY MAP
- CO-11 EXISTING SITE AND DEMOLITION PLAN
- CO-12 EXISTING SITE AND DEMOLITION PLAN
- CO-13 EXISTING SITE AND DEMOLITION PLAN
- CO-14 SUGGESTED SEQUENCE OF CONSTRUCTION
- CO-15 POLLUTION PREVENTION PLAN - KEY MAP
- CO-16 POLLUTION PREVENTION PLAN
- CO-17 POLLUTION PREVENTION PLAN
- CO-18 POLLUTION PREVENTION PLAN
- CO-19 POLLUTION PREVENTION PLAN
- C1-1 PLAN AND PROFILE VIEW - LAKE WORTH RD
- C1-2 PLAN AND PROFILE VIEW - LAKE WORTH RD
- C1-3 PLAN AND PROFILE VIEW - 120TH AVE
- C2-1 PLAN VIEW - INTERSECTION GRADING PLAN
- C3-1 LAKE WORTH RD CROSS SECTIONS
- C3-2 LAKE WORTH RD CROSS SECTIONS
- C3-3 LAKE WORTH RD CROSS SECTIONS
- C3-4 LAKE WORTH RD CROSS SECTIONS
- C3-5 120TH AVE S CROSS SECTION
- C3-6 120TH AVE S CROSS SECTION
- C3-7 120TH AVE S CROSS SECTION
- C3-8 120TH AVE S CROSS SECTION
- S1-0 SIGNING AND PAVEMENT MARKING PLAN - KEY MAP
- S1-1 SIGNING AND PAVEMENT MARKING PLAN
- S1-2 SIGNING AND PAVEMENT MARKING PLAN
- S1-3 SIGNING AND PAVEMENT MARKING PLAN
- CS-1 DETAILS
- CS-2 DETAILS
- CS-3 DETAILS
- CS-4 DETAILS
- CS-5 DETAILS
- CS-6 VILLAGE OF WELLINGTON DETAILS
- E-1 ELECTRICAL NOTES & LEGEND
- E-2 ELECTRICAL OVERALL SITE PLAN
- E-3 SERVICE POINT ELECTRICAL PLAN
- E-4 PHOTOMETRICS PLAN, SHEET 1
- E-5 PHOTOMETRICS PLAN, SHEET 2
- E-6 PHOTOMETRICS PLAN, SHEET 3
- E-7 PHOTOMETRICS PLAN, SHEET 4
- E-8 ELECTRICAL ON-LINE DIAGRAM
- E-9 VOLTAGE DROP TABLE
- E-10 ELECTRICAL DETAILS, SHEET 1
- E-11 ELECTRICAL DETAILS, SHEET 2

NUMBER OF SHEETS: 53

**REVISION #4
FEBRUARY 2026**

Vertical Datum: NAVD83	
P.A. No. WED41.00	
Dwg. No. 44-120-15	
Location: PALM BEACH COUNTY, FL	
No.	Date
By	Revision

02/02/26	TET	C1-2, C1-3
12/22/25	TET	CO-15, CO-16, CO-17, CO-18
11/21/25	DNL	CO-3, C3-5, CS-1
11/14/25	DNL	CO-3, CO-5, CO-9, C1-1, C1-2, C1-3, C1-4, C2-1, CS-5, CS-8

MOCK • ROOS
CONSULTING ENGINEERS

5720 Corporate Way, West Palm Beach, Florida 33407
(561) 953-3113, www.MockRoos.com

Florida Reg. No. 49 Florida L.B. No. 48

120TH AVE S & LAKE WORTH RD
INTERSECTION
ROUNDBABOUT IMPROVEMENTS


VILLAGE OF WELLINGTON

COVER

JANUARY 2026

CO-1

PLOT DATE: Feb 02, 2026 - 2:26pm

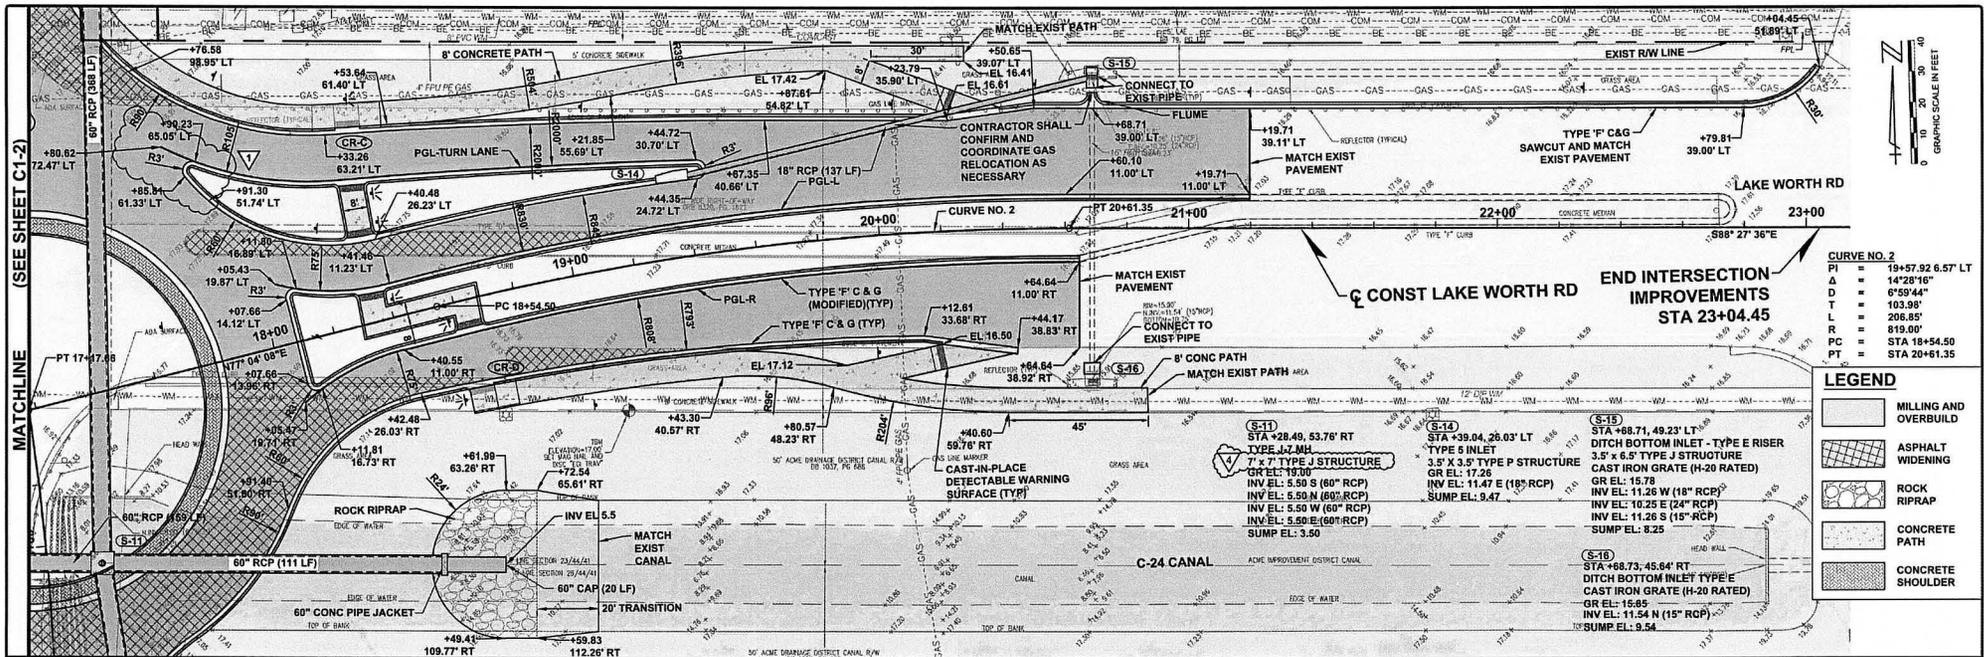


CURVE NO. 2

PI	=	19+57.92 6.57' LT
Δ	=	14°28'10"
D	=	6°59'44"
T	=	103.99'
L	=	206.85'
R	=	819.00'
PC	=	STA 18+54.50
PT	=	STA 20+61.35

LEGEND

[Symbol]	MILLING AND OVERBUILD
[Symbol]	ASPHALT WIDENING
[Symbol]	ROCK RIPRAP
[Symbol]	CONCRETE PATH
[Symbol]	CONCRETE SHOULDER

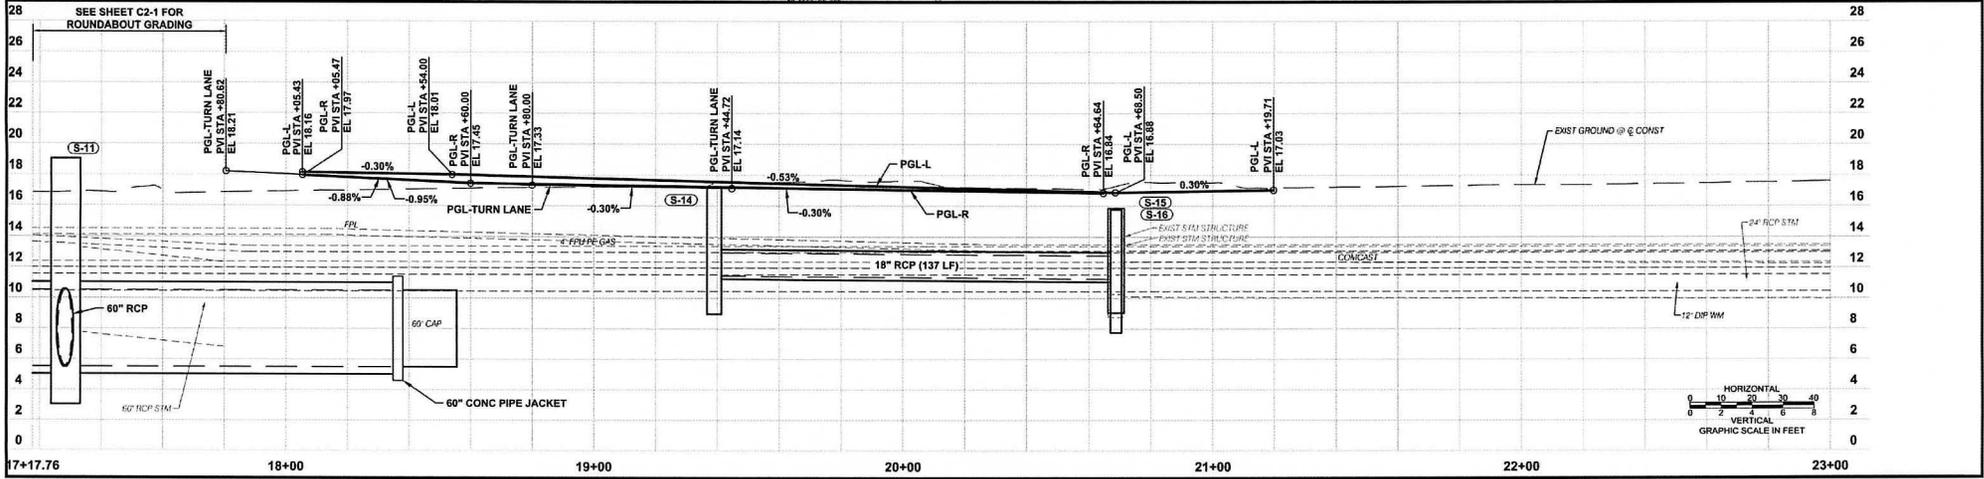

Vertical Datum: NAVD83 P.A. No. WED4100 Dwg. No. 164-122-15	02/02/28	TET	REVISED STRUCTURE S-11 SIZE
	11/14/25	DNL	REVISED PER VOW, STORM STRUCTURES RENUMBERED
Location: PALM BEACH COUNTY, FL	No.	Date	By
			Revision

MOCK • ROOS
CONSULTING ENGINEERS

5720 Corporate Way, West Palm Beach, Florida 33407
(561) 853-3113, www.MockRoos.com

**120TH AVE S & LAKE WORTH RD
INTERSECTION
ROUNDABOUT IMPROVEMENTS**

VILLAGE OF WELLINGTON

**PLAN AND PROFILE
VIEW - LAKE WORTH
RD**

JANUARY 2026

C1-2

BID BOND/SECURITY

(FAILURE TO COMPLETE THIS FORM MAY RESULT IN THE BID BEING DECLARED NON-RESPONSIVE)

KNOW ALL MEN BY THESE PRESENTS, that we J.W. Cheatham, LLC
7396 Westport Place, West Palm Beach, FL 33413

as Principal, hereinafter called the Principal, and Travelers Casualty and Surety Company of America
One Tower Square, Hartford, CT 06183

a corporation duly organized under the laws of the State of Connecticut as Surety, hereinafter called the Surety, are held and firmly bound unto Wellington, Purchasing Dept., 12300 Forest Hill Boulevard, Wellington, FL 33414

as Obligee, hereinafter called the Obligee, in the sum of Ten Percent (10%) of amount bid for the payment of which sum well and truly to be made, the said Principal and the said Surety, bind ourselves, our heirs, executors, administrators, successors and assigns, jointly and severally, firmly by these presents.

WHEREAS, the said Principal has submitted a bid for ITB #004-26/MM 120th Avenue South & Lake Worth Rd Intersection Roundabout Improvements.

NOW, THEREFORE, if the Obligee shall accept the bid of the Principal and the Principal shall enter into a Contract with the Obligee in accordance with the terms of such bid, and give such bond or bonds as may be specified in the bidding or Contract Documents with good and sufficient surety for the faithful performance of such Contract and for the prompt payment of labor and material furnished in the prosecution thereof, or in the event of the failure of the Principal to enter such Contract and give such bond or bonds, if the Principal shall pay to the Obligee the difference not to exceed the penalty hereof between the amount specified in said bid and such larger amount for which the Obligee may in good faith contract with another party to perform the Work covered by said bid, then this obligation shall be null and void, otherwise to remain in full force and effect.

Signed and sealed 02/11/2026

Witnesses:

J.W. Cheatham, LLC
Seal

By: Thomas P. Uhry

Travelers Casualty and Surety Company of America
Seal

By: Charles D. Nielson
Charles D. Nielson, Attorney-in-Fact

Stephanie Wall, Witness to Surety





**Travelers Casualty and Surety Company of America
Travelers Casualty and Surety Company
St. Paul Fire and Marine Insurance Company**

POWER OF ATTORNEY


KNOW ALL MEN BY THESE PRESENTS: That Travelers Casualty and Surety Company of America, Travelers Casualty and Surety Company, and St. Paul Fire and Marine Insurance Company are corporations duly organized under the laws of the State of Connecticut (herein collectively called the "Companies"), and that the Companies do hereby make, constitute and appoint **CHARLES D NIELSON** of **MIAMI LAKES**, Florida, their true and lawful Attorney(s)-in-Fact to sign, execute, seal and acknowledge any and all bonds, recognizances, conditional undertakings and other writings obligatory in the nature thereof on behalf of the Companies in their business of guaranteeing the fidelity of persons, guaranteeing the performance of contracts and executing or guaranteeing bonds and undertakings required or permitted in any actions or proceedings allowed by law.

IN WITNESS WHEREOF, the Companies have caused this instrument to be signed, and their corporate seals to be hereto affixed, this **21st** day of **April**, 2021.



State of Connecticut


City of Hartford ss.

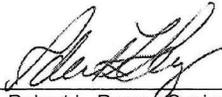By: 
Robert L. Raney, Senior Vice President

On this the **21st** day of **April**, 2021, before me personally appeared **Robert L. Raney**, who acknowledged himself to be the Senior Vice President of each of the Companies, and that he, as such, being authorized so to do, executed the foregoing instrument for the purposes therein contained by signing on behalf of said Companies by himself as a duly authorized officer.

IN WITNESS WHEREOF, I hereunto set my hand and official seal.

My Commission expires the **30th** day of **June**, 2026

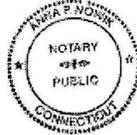


Anna P. Nowik, Notary Public

This Power of Attorney is granted under and by the authority of the following resolutions adopted by the Boards of Directors of each of the Companies, which resolutions are now in full force and effect, reading as follows:

RESOLVED, that the Chairman, the President, any Vice Chairman, any Executive Vice President, any Senior Vice President, any Vice President, any Second Vice President, the Treasurer, any Assistant Treasurer, the Corporate Secretary or any Assistant Secretary may appoint Attorneys-in-Fact and Agents to act for and on behalf of the Company and may give such appointee such authority as his or her certificate of authority may prescribe to sign with the Company's name and seal with the Company's seal bonds, recognizances, contracts of indemnity, and other writings obligatory in the nature of a bond, recognizance, or conditional undertaking, and any of said officers or the Board of Directors at any time may remove any such appointee and revoke the power given him or her; and it is


FURTHER RESOLVED, that the Chairman, the President, any Vice Chairman, any Executive Vice President, any Senior Vice President or any Vice President may delegate all or any part of the foregoing authority to one or more officers or employees of this Company, provided that each such delegation is in writing and a copy thereof is filed in the office of the Secretary; and it is


FURTHER RESOLVED, that any bond, recognizance, contract of indemnity, or writing obligatory in the nature of a bond, recognizance, or conditional undertaking shall be valid and binding upon the Company when (a) signed by the President, any Vice Chairman, any Executive Vice President, any Senior Vice President or any Vice President, any Second Vice President, the Treasurer, any Assistant Treasurer, the Corporate Secretary or any Assistant Secretary and duly attested and sealed with the Company's seal by a Secretary or Assistant Secretary; or (b) duly executed (under seal, if required) by one or more Attorneys-in-Fact and Agents pursuant to the power prescribed in his or her certificate or their certificates of authority or by one or more Company officers pursuant to a written delegation of authority; and it is

FURTHER RESOLVED, that the signature of each of the following officers: President, any Executive Vice President, any Senior Vice President, any Vice President, any Assistant Vice President, any Secretary, any Assistant Secretary, and the seal of the Company may be affixed by facsimile to any Power of Attorney or to any certificate relating thereto appointing Resident Vice Presidents, Resident Assistant Secretaries or Attorneys-in-Fact for purposes only of executing and attesting bonds and undertakings and other writings obligatory in the nature thereof, and any such Power of Attorney or certificate bearing such facsimile signature or facsimile seal shall be valid and binding upon the Company and any such power so executed and certified by such facsimile signature and facsimile seal shall be valid and binding on the Company in the future with respect to any bond or understanding to which it is attached.

I, **Kevin E. Hughes**, the undersigned, Assistant Secretary of each of the Companies, do hereby certify that the above and foregoing is a true and correct copy of the Power of Attorney executed by said Companies, which remains in full force and effect.

Dated this **11** day of **February**, 2026

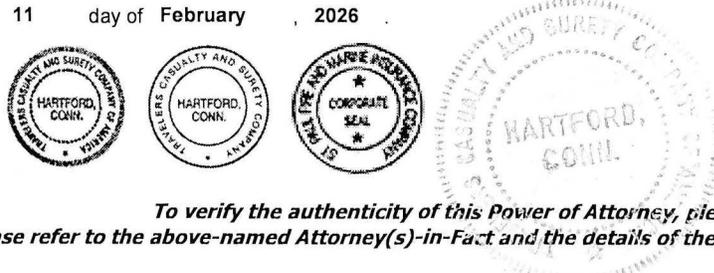

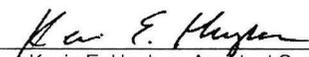
Kevin E. Hughes, Assistant Secretary

**To verify the authenticity of this Power of Attorney, please call us at 1-800-421-3880.
Please refer to the above-named Attorney(s)-in-Fact and the details of the bond to which this Power of Attorney is attached.**

ITEM NO.	DESCRIPTION	UNIT TYPE	QUANTITY	UNIT PRICE	AMOUNT
A. GENERAL ITEMS					
1	MOBILIZATION & GENERAL CONDITION	LS	1	\$ 365,253.00	\$ 365,253.00
2	CLEARING AND GRUBBING	LS	1	\$ 226,067.00	\$ 226,067.00
3	BONDS AND INSURANCE	LS	1	\$ 40,000.00	\$ 40,000.00
4	SURVEY & RECORD DRAWINGS	LS	1	\$ 82,500.00	\$ 82,500.00
5	MAINTENANCE OF TRAFFIC	LS	1	\$ 211,972.00	\$ 211,972.00
6	PRE AND POST CONSTRUCTION VIDEO	LS	1	\$ 1,540.00	\$ 1,540.00
7	ENVIRONMENTAL COMPLIANCE	LS	1	\$ 20,550.00	\$ 20,550.00
TOTAL FOR A:					\$ 947,882.00
B. EARTHWORK ITEMS					
8	REGULAR EXCAVATION	CY	850	\$ 50.00	\$ 42,500.00
9	EMBANKMENT (COMPACTED IN PLACE)	CY	6800	\$ 27.00	\$ 183,600.00
TOTAL FOR B:					\$ 226,100.00
C. ROADWAY ITEMS					
10	1" SP-9.5 ASPHALTIC CONCRETE (INC. TACK COAT)	TN	405	\$ 186.00	\$ 75,330.00
11	1-1/2" SP-12.5 ASPHALTIC CONCRETE (INC. PRIME COAT)	TN	190	\$ 186.00	\$ 35,340.00
12	SP-12.5 ASPHALTIC CONCRETE (OVERBUILD)	TN	1100	\$ 186.00	\$ 204,600.00
13	OPTIONAL BASE GROUP 7	SY	2400	\$ 34.75	\$ 83,400.00
14	12" TYPE B STABILIZED SUBGRADE (MIN LBR 40)	SY	2550	\$ 18.20	\$ 46,410.00
15	MILL EXIST ASPHALT (1" DEPTH)	SY	5050	\$ 5.00	\$ 25,250.00
16	CONCRETE SIDEWALK/DRIVEWAY (6" THICK)	SY	1280	\$ 65.00	\$ 83,200.00
17	STAMPED CONCRETE SHOULDER	SY	330	\$ 157.00	\$ 51,810.00
18	TYPE 'F' CURB & GUTTER	LF	4750	\$ 24.00	\$ 114,000.00
19	TYPE 'RA' CURB	LF	410	\$ 30.00	\$ 12,300.00
20	TYPE 'D' CURB & GUTTER	LF	470	\$ 29.00	\$ 13,630.00
21	DETECTABLE WARNING (CAST-IN-PLACE)	SF	325	\$ 54.00	\$ 17,550.00
22	GUARDRAIL END TREATMENT (PARALLEL APPROACH ANCHORAGE)	EA	1	\$ 3,575.00	\$ 3,575.00
23	GUARDRAIL END TREATMENT (TRAILING ANCHORAGE)	EA	1	\$ 1,650.00	\$ 1,650.00
24	4" FLOWABLE FILL (MOW STRIP)	CY	2	\$ 500.00	\$ 1,000.00
25	6" SOLID THERMOPLASTIC PAVEMENT MARKINGS (WHITE)	LF	3650	\$ 1.10	\$ 4,015.00
26	8" SOLID THERMOPLASTIC PAVEMENT MARKINGS (WHITE)	*GM	0.05	\$ 8,250.00	\$ 412.50
27	12" SOLID THERMOPLASTIC PAVEMENT MARKINGS (WHITE)	LF	240	\$ 2.20	\$ 528.00
28	18" SOLID THERMOPLASTIC PAVEMENT MARKINGS (WHITE)	LF	40	\$ 3.00	\$ 120.00
29	24" SOLID THERMOPLASTIC PAVEMENT MARKINGS (WHITE)	LF	260	\$ 4.40	\$ 1,144.00
30	12" SKIP (2'-2') THERMOPLASTIC PAVEMENT MARKINGS (WHITE)	LF	165	\$ 2.20	\$ 363.00
31	6" SKIP (10'-30') THERMOPLASTIC PAVEMENT MARKINGS (WHITE)	*GM	0.02	\$ 1,650.00	\$ 33.00
32	18" SOLID THERMOPLASTIC PAVEMENT MARKINGS (YELLOW)	LF	600	\$ 3.00	\$ 1,800.00
33	6" SOLID THERMOPLASTIC PAVEMENT MARKINGS (YELLOW)	*GM	0.92	\$ 8,250.00	\$ 7,590.00
34	YIELD LINE THERMOPLASTIC PAVEMENT MARKING (WHITE)	LF	60	\$ 11.00	\$ 660.00
35	THERMOPLASTIC PAVEMENT MESSAGE OR SYMBOL (WHITE)	EA	11	\$ 99.00	\$ 1,089.00
36	THERMOPLASTIC PAVEMENT ARROW (WHITE)	EA	12	\$ 83.00	\$ 996.00
37	SIGN - SINGLE POST - RELOCATE	EA	4	\$ 330.00	\$ 1,320.00
38	SIGN - SINGLE POST - F&I (<12 SF)	EA	35	\$ 352.00	\$ 12,320.00
39	SIGN - SINGLE POST - REMOVE	EA	10	\$ 33.00	\$ 330.00
40	SIGN - MULTI POST - RELOCATE	EA	1	\$ 535.00	\$ 535.00
41	SIGN - MULTIPOST - REMOVE	EA	1	\$ 240.00	\$ 240.00
42	DECORATIVE SIGN (EQUESTRIAN CENTER) - REMOVE	EA	1	\$ 5,000.00	\$ 5,000.00
43	RAPID FLASHING BEACON - F&I (SOLAR POWERED, ONE-DIRECTION)	EA	14	\$ 9,871.00	\$ 138,194.00
44	INSTALLATION)	EA	1	\$ 2,878.00	\$ 2,878.00
TOTAL FOR C:					\$ 948,612.50
D. DRAINAGE ITEMS					
45	CORRUGATED ALUMINUM PIPE (60")	LF	100	\$ 580.00	\$ 58,000.00
46	REINFORCED CONCRETE PIPE (60")	LF	1050	\$ 548.00	\$ 575,400.00
47	REINFORCED CONCRETE PIPE (18")	LF	450	\$ 108.00	\$ 48,600.00
48	ELLIPTICAL REINFORCED CONCRETE PIPE (12"x18")	LF	125	\$ 108.00	\$ 13,500.00
49	CORRUGATED ALUMINUM PIPE (18")	LF	20	\$ 108.00	\$ 2,160.00
50	60" CONCRETE PIPE JACKET	EA	3	\$ 6,210.00	\$ 18,630.00
51	18" CONCRETE PIPE JACKET	EA	1	\$ 2,353.00	\$ 2,353.00

ITEM NO.	DESCRIPTION	UNIT TYPE	QUANTITY	UNIT PRICE	AMOUNT
52	CROSS DRAIN MITERED END SECTION	EA	2	\$ 3,105.00	\$ 6,210.00
53	CURB INLET - TYPE P-5	EA	4	\$ 10,566.00	\$ 42,264.00
54	CURB INLET - TYPE P-6	EA	1	\$ 11,182.00	\$ 11,182.00
55	DITCH BOTTOM INLET - TYPE C	EA	2	\$ 7,060.00	\$ 14,120.00
56	DITCH BOTTOM INLET - TYPE E	EA	1	\$ 9,137.00	\$ 9,137.00
57	MANHOLE - TYPE J-7	EA	1	\$ 25,745.00	\$ 25,745.00
58	DITCH BOTTOM INLET (TYPE E)(TYPE J BOTTOM)	EA	4	\$ 15,812.00	\$ 63,248.00
59	CONCRETE CURB FLUME	EA	4	\$ 500.00	\$ 2,000.00
60	CLOSED FLUME INLET	EA	1	\$ 7,128.00	\$ 7,128.00
61	ROCK RIPRAP	TN	800	\$ 216.00	\$ 172,800.00
TOTAL FOR D:					\$ 1,072,477.00
E. ELECTRICAL/LIGHTING ITEMS					
62	FPL POWER SERVICE, NEW SERVICE & COORDINATION	LS	1	\$ 1,404.00	\$ 1,404.00
63	METER, 4X MAIN DISC., 4X LIGHTNING CONTRACTOR, TIMER, PANELBOARD,	LS	1	\$ 34,101.00	\$ 34,101.00
64	DECOMMUTATOR, DECORATIVE LED FIXTURE, BASE, PULL BOX, GROUND	**LOT	18	\$ 14,904.00	\$ 268,272.00
65	CONDUIT AND WIRE, CUTTING AND PATCHING	LF	1830	\$ 18.65	\$ 34,129.50
66	DEMO OF EXISTING SERVICE, RACK AND EQUIPMENT	LS	1	\$ 1,620.00	\$ 1,620.00
67	SPARE POLES AND FIXTURES	LS	1	\$ 14,904.00	\$ 14,904.00
68	PULL BOXES & THREE SPARE CONDUITS	LS	1	\$ 8,424.00	\$ 8,424.00
69	4" SPARE CONDUITS, 4 SETS TIMES 4 SIDES	LS	1	\$ 36,763.00	\$ 36,763.00
70	MISCELLANEOUS ELECTRICAL	LS	1	\$ 6,530.00	\$ 6,530.00
TOTAL FOR E:					\$ 406,147.50
F. LANDSCAPING & IRRIGATION ITEMS					
71	24"X24" 'RED TIP' COCOPLUM	EA	12	\$ 53.00	\$ 636.00
72	24"X24" DWARF RED IXORA	EA	145	\$ 52.00	\$ 7,540.00
73	12"X12" DWARF GOLD MOUND LANTANA	EA	313	\$ 14.00	\$ 4,382.00
74	15"X15" GREEN ISLAND FICUS	EA	1165	\$ 12.50	\$ 14,562.50
75	30"X30" DWARF FAKAHATCHEE GRASS	EA	91	\$ 12.50	\$ 1,137.50
76	14' ROYAL POINCIANA	EA	6	\$ 1,070.00	\$ 6,420.00
77	10' CT ROYAL PALM	EA	10	\$ 1,940.00	\$ 19,400.00
78	SOD	SF	100000	\$ 0.81	\$ 81,000.00
79	IRRIGATION SYSTEM	LS	1	\$ 166,745.00	\$ 166,745.00
TOTAL FOR F:					\$ 301,823.00
BID SUBTOTAL ITEMS 1-79					\$ 3,903,042
OWNER CONTROLLED PROJECT CONTINGENCY (10% OF BID SUBTOTAL ITEMS 1-79)					\$ 390,304
BID TOTAL (BID SUBTOTAL ITEMS 1-79 + 10% CONTINGENCY)					\$ 4,293,346
*Please note: GM unit measure is standard unit measure Gross Mile per FDOT					
**Please note: LOT unit measure description defines the components included in the lot.					

SCHEDULE OF SUBCONTRACTORS

(FAILURE TO COMPLETE THIS FORM MAY RESULT IN THE BID BEING DECLARED NON-RESPONSIVE)

<u>Discipline</u>	<u>Subcontractor</u>	<u>Address City, ST, Zip</u>	<u>License Number</u>
Drainage	D. S. Eatins, Inc.	Lantana FL	CUC1224753
Landscaping/Irrigation	Impact Landscaping	Jupiter, FL	SCC 131151769
Electrical/Lighting	Ferreira Construction Co.	Hobe Sound	EC 13006679
Striping	Trinity Striping, Inc.	West Palm Beach	
Signs	Florida Roadway Guardrail + Signs	Lake Park	

List each major item of equipment owned by the Applicant that is utilized in performing the requested classes of work with its book or salvage value, make, model and description shown. The same equipment may be used to qualify no more than two affiliated applicants.

Item No.	Qty.	Description And Capacity Of Items <small>Do not lump items except small hand tools and items of the same type and size</small>	Year MFGD
1	1	Sterling Asphalt Distributor AD 5	2004
2	1	Ford F750 Asphalt Distributor AD 6	2015
3	1	Kenworth T370 Asphalt Distributor AD 7	2017
4	1	2017 Ford Explorer XLT B 50	2017
5	1	CAT Loader / Backhoe Combo BH30	1995
6	1	CAT 330DL Backhoe BH45	2008
7	1	CAT M318D Backhoe BH46	2013
8	1	CAT 336 Backhoe BH47	2015
9	1	CAT 336GC Backhoe BH49	2021
10	1	CAT 320GC Backhoe BH50	2021
11	1	Gomaco Curb Machine C 1	2004
12	1	Power Curber C 2	2004
13	1	Gomaco Curb Machine C 3	2004
14	1	CAT D6N Dozer D 35	2005
15	1	CAT D6N Dozer D 37	2009
16	1	CAT D6NLGP Dozer D 38	2010
17	1	CAT D3 12a Dozer D 42	2021
18	1	CAT D3 12A LGP Dozer D 43	2021
19	1	CAT GP25 Forklift FL04	1994
20	1	Ford Box Blade G 34	1995
21	1	Ford Box Blade G 35	1995
22	1	New Holland Box Blade G 39	2004
23	1	CAT 12H Grader G 40	2005
24	1	CAT 120H Grader G 41	2005
25	1	New Holland Box Blade G 43	2007
26	1	New Holland Box Blade G 44	2004
27	1	CAT 12M2 Grader G 45	2013
28	1	CAT 120M2 Grader G 46	2015
29	1	John Deer 4066 R Broom Tractor G 47	2015
30	1	CAT 120M2 Grader G 48	2017
31	1	CAT 120-14A Grader G 49	2021
32	1	John Deer Broom Tractor G 50	2023
33	1	Gradall XL 3300 GA 2	2019
34	1	Trimbell GPS Base/Rover GP04	2021
35	1	CAT 938G Loader L 54	2006
36	1	Bobcat 5750 Skidsteer L 56	2013
37	1	CAT 930K 3 CY Loader L 57	2013
38	1	CAT 950K 4.75 CY Loader L 58	2013
39	1	CAT 930K 3 CY Loader L 59	2015

Equipment List

List each major item of equipment owned by the Applicant that is utilized in performing the requested classes of work with its book or salvage value, make, model and description shown. The same equipment may be used to qualify no more than two affiliated applicants.

Item No.	Qty	Description And Capacity Of Items	Year MFGD
Do not lump items except small hand tools and items of the same type and size			
40	1	CAT 930K 3 CY Loader L 60	2015
41	1	CAT 930K 3 CY Loader L 61	2015
42	1	CAT High Flow Track Loader L 62	2015
43	1	CAT 930 M Loader L 63	2015
44	1	CAT 930 M Loader L 64	2018
45	1	CAT 299 D2XHP Loader L 65	2018
46	1	CAT 950 GC Loader L 66	2018
47	1	CAT Track Loader L 67	2019
48	1	CAT 938M Loader L 68	2020
49	1	CAT 938M Loader L 70	2024
50	1	CAT 265-05 Skid Steer L 71	2024
51	1	Allmand Light Tower LT 3	2016
52	1	Allmand Light Tower LT 4	2016
53	1	CAT PM622 Miller M 2	2021
54	1	Bomag Mixer MX 4	1988
55	1	Bomag MPH122-2 Stabilizer MX 6	2007
56	1	Ford F450 Flatbed PK88	2006
57	1	Ford F550 Pick Up MOT PK99	2013
58	1	Ford F550 Mechanic Truck PK03	2015
59	1	Ford F150 4x4 XLT Pick Up PK12	2014
60	1	Toyota 4x2 Tacoma PK14	2016
61	1	Ford F550 MOT Truck PK15	2015
62	1	Ford F150 XLT 4x2 PK16	2016
63	1	Ford F250 4x4 PK17	2016
64	1	Ford F550 4x4 Mech. PK18	2016
65	1	Ford F250 4x4 PK19	2016
66	1	2017 Ford F550 Mechanic PK21	2017
67	1	Ford F550 PK23	2018
68	1	Ford F150 PK24	2018
69	1	Ford F150 PK25	2018
70	1	Ford F150 PK28	2020
71	1	Ford F150 PK29	2020
72	1	Ford F250 PK30	2020
73	1	Ford F150 PK31	2021
74	1	Ford F150 PK32	2022
75	1	Ford - Ranger PK33	2022
76	1	Ford F250 PK34	2022
77	1	Ford F250 PK35	2022
78	1	Ford F250 PK36	2022

Equipment List

List each major item of equipment owned by the Applicant that is utilized in performing the requested classes of work with its book or salvage value, make, model and description shown. The same equipment may be used to qualify no more than two affiliated applicants.

Item No.	Qty.	Description And Capacity Of Items	Year MFGD
Do not lump items except small hand tools and items of the same type and size			
79	1	Ford F450 PK37	2023
80	1	Ford F150 PK38	2023
81	1	Ford F250 PK39	2023
82	1	Ford F250 PK40	2023
83	1	Ford F150 PK41	2024
84	1	Ford F150 PK42	2024
85	1	Ford F150 PK43	2024
86	1	Ford F150 PK44	2024
87	1	Ford F550 PK45	2024
88	1	CAT AP800D Paver PV 9	2007
89	1	CAT AP1000D Paver PV10	2008
90	1	Weller P385B Paver PV12	2017
91	1	CAT AP1000F Paver PV13	2017
92	1	CAT AP600 Paver PV14	2024
93	1	Ingram 3 Wheel Roller R 31	1988
94	1	Ingram 3 Wheel Roller R 37	1989
95	1	CAT Vib. Tandem Roller R 45	2004
96	1	Ingersol Vib. Roller R 47	2005
97	1	Hypac Traffic Roller R 48	2005
98	1	Ingersol Vib. Roller R 49	2005
99	1	Supertrack 3 Wheel Roller R 52	1994
100	1	Hypac Tandem Roller R 53	2006
101	1	Bomag Traffic Roller R 55	2008
102	1	CAT Vib. Tandem Roller R 56	2008
103	1	CAT CB54DXW Vib. Roller R 57	2009
104	1	Bomag BW177D-40 Vib. Roller R 58	2011
105	1	Bomag BW9AS Roller R 59	2005
106	1	Bomag BW9AS Roller R 60	2012
107	1	Bomag BW177D Vib. Roller R 61	2014
108	1	Supertrack 12 TN 3 Wheel Steel Roller R 63	1993
109	1	Bomag BW211-D Roller R 64	2018
110	1	Bomag BW11RH Traffic Roller R 65	2019
111	1	CAT CB2488 Vib. Roller R 66	2020
112	1	Ingram 12T 3 Wheel Roller R 67	1979
113	1	CAT CS44B Vib. Roller R 69	2020
114	1	Midland SPD-12 Road Widener RW 1	2007
115	1	Mack Fuel Truck S 16	1999
116	1	Ford F750 Fuel Truck S 19	2005
117	1	Ford F650 Fuel Truck S 20	2006

List each major item of equipment owned by the Applicant that is utilized in performing the requested classes of work with its book or salvage value, make, model and description shown. The same equipment may be used to qualify no more than two affiliated applicants.

Item No.	Qty.	Description And Capacity Of Items <small>Do not lump items except small hand tools and items of the same type and size</small>	Year MFGD
118	1	Mack Fuel Truck S 22	2006
119	1	Ford F650 Fuel Truck S 24	2009
120	1	Mack Fuel Truck S 25	2017
121	1	Roadtech SB2500D Asphalt Shuttle Buggy SB 1	2009
122	1	Mack Sand Truck ST 3	2017
123	1	Broce Sweeper Broom SWP1	2004
124	1	Genie S40 Tel Boom Lift TBL 1	1999
125	1	Ford Transit Connect Van V 4	2018
126	1	Ford Transit Connect Van V 5	2023
127	1	Mack Water Truck WT19	1986
128	1	Ford F750 Water Truck WT23	2007
129	1	Mack Water Truck WT24	1999
130	1	Ford F750 Water Truck WT25	2011
131	1	Mack Water Truck (2003) WT26	2019
132	1	Mack Water Truck (2003) WT27	2020
133	1	Mack Water Truck (2004) WT28	2023
134	1	Holland H40D Power Unit 0001	1985
135	1	Holland H47D Power Unit 0002	1985
136	1	Holland H40D Power Unit 0004	1985
137	1	Holland H15 Power Unit 0024	1985
138	1	Holland D8 Power Unit 0026	2017
139	1	Holland 8" Hyd. Sub Pump 0100	1985
140	1	Holland 8" Hyd. Sub Pump 0101	1985
141	1	Holland 8" Hyd. Sub Pump 0102	1985
142	1	Holland 8" Hyd. Sub Pump 0103	1985
143	1	Holland 6" Hyd. Sub Pump 0106	1985
144	1	Holland 8" Hyd. Sub Pump 0107	1985
145	1	Holland 6" Hyd. Sub Pump 0110	1985
146	1	Holland 4" Hyd. Sub Pump 0112	1985
147	1	CAT 740 Back Dump 5027	2002
148	1	CAT 740 Back Dump 5034	2006
149	1	CAT 740 Back Dump 5035	2006
150	1	CAT 725c Backdump 5037	2016
151	1	CAT 730c Backdump 5038	2015
152	1	CAT 730c Backdump 5039	2015
153	1	Mack Triaxle Dump Truck 7243	2006
154	1	Mack Triaxle Dump Truck 7244	2006
155	1	Mack Triaxle Dump Truck 7245	2007
156	1	Mack Triaxle Dump Truck 7246	2007

List each major item of equipment owned by the Applicant that is utilized in performing the requested classes of work with its book or salvage value, make, model and description shown. The same equipment may be used to qualify no more than two affiliated applicants.

Item No.	Qty	Description And Capacity Of Items		Year MFGD
		Do not lump items except small hand tools and items of the same type and size		
157	1	Mack Triaxle Dump Truck	7247	2007
158	1	Mack Triaxle Dump Truck	7248	2010
159	1	Mack Triaxle Dump Truck	7249	2010
160	1	Mack Triaxle Dump Truck	7250	2012
161	1	Mack Triaxle Dump Truck	7251	2013
162	1	Mack GU713 Triaxle Dump Truck	7252	2015
163	1	Mack GU713 Triaxle Dump Truck	7253	2015
164	1	Mack GU713 Triaxle Dump Truck	7254	2015
165	1	Mack Triaxle Dump Truck	7255	2017
166	1	Mack Triaxle Dump Truck	7256	2018
167	1	Mack Triaxle Dump Truck	7257	2018
168	1	Mack Triaxle Dump Truck	7258	2020
169	1	Mack Triaxle Dump Truck	7259	2020
170	1	Mack Triaxle Dump Truck	7260	2024
171	1	Mack CHN613 Truck Tractor	7301	2007
172	1	Eager BeaverTN Trailer	7302	2015
173	1	Mack Tractor	7303	2008
174	1	ETNYRE Tanker	7304	2000
175	1	XL 80HFG Paving Trailer	7305	2019
176	1	Etnyre T8840 Tanker	7306	2018
177	1	Mack GR64FT Tractor	7307	2020
178	1	Dump Trailer	7308	2020
179	1	Mobile PTV 400 CMI Asphalt Plant	PL01	1996
180	1	30,000 Gal Heatek AC Tank	PL02	1996
181	1	1,000 Gal Fuel Tank	PL03	1996
182	1	10,000 Gal Fuel Tank	PL04	1996
183	1	25,000 Gal CMI AC Tank	PL05	1996
184	1	CMI Electric Scales	PL06	1996
185	1	Heatek AC Blender Tank	PL07	1996
186	1	20,000 Gal Heatek AC Tank	PL09	1996
187	1	Natural Gas Conversion	PL12	2015
188	1	Control House/Energy Center	PL13	2019
189	1	Lab Testing Trailer	PL14	2019
190	1	New Asphalt Drum	PL15	2021
191	1	Emulsion Tank	PL16	2022
192	1	Fiber Machine	PL19	2023

SWORN STATEMENT UNDER SECTION 287.133(3)(a), FLORIDA STATUTES, ON PUBLIC ENTITY CRIMES

(FAILURE TO COMPLETE THIS FORM MAY RESULT IN THE BID BEING DECLARED NON-RESPONSIVE)

THIS FORM MUST BE SIGNED IN THE PRESENCE OF A NOTARY PUBLIC OR OTHER OFFICER AUTHORIZED TO ADMINISTER OATHS.

1. This sworn statement is submitted to Village of Wellington
[print name of the public entity]
by Thomas P. Uhrig, President
[print individual's name and title]
for J.W. Cheatham, LLC
[print name of entity submitting sworn statement]

whose business address is 7396 Westport Place, West Palm Beach, FL 33413

and (if applicable) its Federal Employer Identification Number (FEIN) is 201928479

(If the entity has no FEIN, include the Social Security Number of the individual signing this sworn statement: _____.)

2. I understand that a "public entity crime" as defined in Paragraph 287.133(1)(g), Florida Statutes, means a violation of any state or federal law by a person with respect to and directly related to the transaction of business with any public entity or with an agency or political subdivision of any other state or of the United States, including, but not limited to, any bid or contract for goods or services or any contract for the construction or repair of a public building or public work, to be provided to any public entity or an agency or political subdivision of any other state or of the United States and involving antitrust, fraud, theft, bribery, collusion, racketeering, conspiracy, or material misrepresentation.
3. I understand that "convicted" or "conviction" as defined in Paragraph 287.133(1)(b), Florida Statutes, means a finding of guilt or a conviction of a public entity crime, with or without an adjudication of guilt, in any federal or state trial court of record relating to charges brought by indictment or information after July 1, 1989, as a result of jury verdict, nonjury trial, or entry of a plea of guilty or nolo contendere.
4. I understand that an "affiliate" as defined in Paragraph 287.133(1)(a), Florida Statutes, means:
1. A predecessor or successor of a person convicted of a public entity crime; or
 2. An entity under the control of any natural person who is active in the management of the entity and who has been convicted of a public entity crime. The term "affiliate" includes those officers, directors, executives, partners, shareholders, employees, members, and agents who are active in the management of an affiliate. The ownership by one person of shares constituting a controlling interest in another person, or a pooling of equipment or income among persons when not for fair market value under an arm's length agreement, shall be a prima facie case that one person controls another person. A person who knowingly enters into a joint venture with a person who has been convicted of a public entity crime in Florida during the preceding 36 months shall be considered an affiliate.
5. I understand that a "person" as defined in Paragraph 287.133(1)(c), Florida Statutes, means any natural person or entity organized under the laws of any state or of the United States with the legal power to enter into a binding contract and which bids or applies to bid on contracts for the provision of goods or services let by a public entity, or which otherwise transacts or applies to transact business with a public entity. The term "person" includes those officers, directors, executives, partners, shareholders, employees, members, and agents who are active in management of _____ an _____ entity.
6. Based on information and belief, the statement which I have marked below is true in relation to the entity submitting this sworn statement. [Please indicate which statement applies.]

Neither the entity submitting this sworn statement, nor any officers, directors, executives, partners, shareholders, employees, members, or agents who are active in management of the entity, nor any affiliate of the entity has been charged with and convicted of a public entity crime subsequent to July 1, 1989.

_____ The entity submitting this sworn statement, or one or more of the officers, directors, executives, partners, shareholders, employees, members, or agents who are active in management of the entity, or an affiliate of the entity has been charged with and convicted of a public entity crime subsequent to July 1, 1989.

The entity submitting this sworn statement, or one or more of its officers, directors, executives, partners, shareholders, employees, members, or agents who are active in the management of the entity, or an affiliate of the entity has been charged with and convicted of a public entity crime subsequent to July 1, 1989. However, there has been a subsequent proceeding before a Hearing Officer of the State of Florida, Division of Administrative Hearings and the Final Order entered by the Hearing Officer determined that it was not in the public interest to place the entity submitting this sworn statement on the convicted vendor list. [attach a copy of the final order]

I UNDERSTAND THAT THE SUBMISSION OF THIS FORM TO THE CONTRACTING OFFICER FOR THE PUBLIC ENTITY IDENTIFIED IN PARAGRAPH 1 (ONE) ABOVE IS FOR THAT PUBLIC ENTITY ONLY AND, THAT THIS FORM IS VALID THROUGH DECEMBER 31 OF THE CALENDAR YEAR IN WHICH IT IS FILED. I ALSO UNDERSTAND THAT I AM REQUIRED TO INFORM THE PUBLIC ENTITY PRIOR TO ENTERING INTO A CONTRACT IN EXCESS OF THE THRESHOLD AMOUNT PROVIDED IN SECTION 287.017, FLORIDA STATUTES FOR CATEGORY TWO OF ANY CHANGE IN THE INFORMATION CONTAINED IN THIS FORM.

Thomas P. Uhrig
[signature]

2/11/2026
[date]

STATE OF Florida

COUNTY OF Palm Beach

The foregoing instrument was acknowledged before me by means of physical presence or online notarization, this 11 day of February, 2026 by Thomas P. Uhrig as President (INSERT TITLE), of J.W. Cheatham LLC (INSERT NAME OF ENTITY - ie: corporation, limited liability company, etc.), (insert status ie: a corporation existing under the laws of the State of Florida), who is personally known to me or who has produced as identification Driver's License # _____ or (other identification) (describe) _____.

[Signature]

Brandi Davidson

[Notary's Signature and Seal]
Form PUR 7068 (Rev. 04/10/91)
M/R 03/06/92

Print Notary Name and Commission No.



DRUG FREE WORKPLACE

(FAILURE TO COMPLETE THIS FORM MAY RESULT IN THE BID BEING DECLARED NON-RESPONSIVE)

Preference may be given to businesses with drug-free workplace programs. Whenever two or more Bids which are equal with respect to price, quality, and service are received by the Owner for the procurement of commodities or contractual services, a Bid received from a business that certifies that it has implemented a drug-free workplace program may be given preference in the award process. Established procedures for processing tie Bids will be followed if none of the tied vendors have a drug-free workplace program. In order to have a drug-free workplace program, a business must attest to the following:

1. We publish a statement notifying employees that the unlawful manufacture, distribution, dispensing, possession, or use of a controlled substance is prohibited in the workplace and specifying the actions that will be taken against employees for violations of such prohibition.
2. We inform employees about the dangers of drug abuse in the workplace, the business's policy of maintaining a drug-free workplace, any available drug counseling, rehabilitation, and employee assistance programs, and the penalties that may be imposed upon employees for drug abuse violations.
3. We give each employee engaged in providing the commodities or contractual services that are under Bid a copy of the statement specified in subsection (1).
4. We, in the statement specified in subsection (1), notify the employees that, as a condition of working on the commodities or contractual services that are under Bid, the employee will abide by the terms of the statement and will notify the employer of any conviction of, or plea of guilty or nolo contendere to, any violation of Chapter 893 or of any controlled substance law of the United States or any state, for a violation occurring in the workplace no later than five (5) days after such conviction.
5. We impose a sanction on, or require the satisfactory participation in a drug abuse assistance or rehabilitation program if such is available in the employee's community, by any employee who is so convicted.
6. We make a good faith effort to continue to maintain a drug-free workplace through implementation of this section.

As the person authorized to sign the statement, I certify that this firm complies fully with the above requirements.


Contractor's Signature

TRENCH SAFETY AFFIDAVIT

(FAILURE TO COMPLETE THIS FORM MAY RESULT IN THE BID BEING DECLARED NON-RESPONSIVE)

J. W. Cheatham, LLC (NAME OF FIRM) hereby provides written assurance that compliance with applicable Trench Safety Standards identified in the Occupational Safety and Health Administration's Excavation Safety Standards, (OSHA) 29 C.F.R.S. 1926.650 Subpart P will be adhered to during trench excavation in accordance with Florida Statutes 553.60 through 553.64 inclusive (1990), "Trench Safety Act".

The undersigned acknowledges that included in the various items of the proposal and in the Total Proposal Price are costs for complying with the Florida "Trench Safety Act" as summarized below: (Attach additional sheets as necessary).

Schedule Item	Trench Safety Measure (Slope, Trench Shield, etc.)	Cost
45-61	Slope Trench Box	8725. ⁰⁰
	Total	8725. ⁰⁰

Thomas P. Uhrig
(Signature)

2/11/2026
(Date)

STATE OF Florida

COUNTY OF Palm Beach


The foregoing instrument was acknowledged before me by means of physical presence or online notarization, this 11 day of February, 2026 by Thomas P. Uhrig as President (INSERT TITLE), of J. W. Cheatham, LLC [INSERT NAME OF ENTITY - ie: corporation, limited liability company, etc.], (insert status ie: a corporation existing under the laws of the State of Florida), who is personally known to me or who has produced as identification Driver's License # _____ or (other identification) (describe) _____.

Brandi Davidson

Notary Public Signature and Seal

Brandi Davidson

Print Notary Name and Commission No.

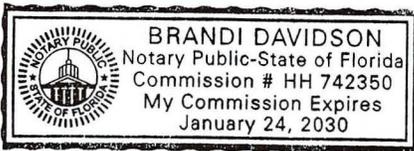

QUESTIONNAIRE

The following Questionnaire shall be completed and submitted in Envelope with the Bid. By submission of this Bid, Bidder guarantees the truth and accuracy of all statements and answers herein contained.

1. How many years has your organization been in business? 21 years

2. Have you ever failed to complete work awarded to you? If so, where and why?
No

3. Has the bidder or his or her representative inspected the proposed project and does the Bidder have a complete plan for its performance?
Yes

4. Will you subcontract any part of this work? If so, give details including a list of each subcontractor(s) that will perform work in excess of the percent (10%) of the contract amount and the work that will be performed by each subcontractor(s).

Subcontractor	Work to be Performed
D.S. EAKINS	Underground
Impact Landscaping Inc.	Landscaping/Irrigation
Ferreira Construction Co.	Electrical/Lighting

5. What equipment do you own that is available for the work?
SEE ATTACHED LIST

6. What equipment will you purchase for the proposed work?
N/A

7. What equipment will you rent for the proposed work?
N/A

8. State the name of your proposed project manager and give details of his or her qualifications and experience in managing similar jobs.
Jonathan Cheatham, P.E.

Project Management Projects Available upon request

9. State the true, exact, correct and complete name of the partnership, corporation, or trade name under which you do business and the address of the place of business. (If a corporation, state the name of the president and secretary. If a partnership, state the names of all partners. If a trade name, state the names of the individuals who do businesses under the trade name.

10. The correct name of the Bidder is J.W. Cheatham, LLC
11. The partnership is a Sole Proprietorship, Partnership, or Corporation or Other Type of Entity Limited Liability Company (Fill In).
12. The address of principal place of business is 7396 Westport Place, West Palm Beach, FL 33413
13. The names of the Corporate Officers, or Partners, or Individuals doing business under a trade name, are as follows:
Thomas P. Uhrig, President
Mike Damron, Vice President
14. List all organizations which were predecessors to Bidder or in which the principals or officers of the Bidder were principals or officers.
J.W. Cheatham, INC.
15. List and describe all bankruptcy petitions (Voluntary or Involuntary) which have been filed by or against the Bidder, its parent or subsidiaries or predecessor organizations during the past five (5) years. Include in the description the disposition of each such petition.
None
16. List and describe all successful Performance or Payment Bond claims made to your surety(ies) during the last five (5) years. The list and descriptions should include claims against the bond of the Bidder and its predecessor organization(s).
None
17. List all claims, arbitrations, administrative hearings and lawsuits brought by or against the Bidder or its predecessor organization(s) during the last five (5) years. The list shall include all case names; case, arbitration, or hearing identification numbers; the name of the project over which the dispute arose; and a description of the subject matter of the dispute.
At the direction of our attorney, J.W. Cheatham, LLC does not disclose any past, present or future litigation
18. List and describe all criminal proceedings or hearings concerning business related offenses in which the Bidder, its principals or officers or predecessor organization (s) were defendants.
None
19. Has the Bidder, its principals, officers, or predecessor organization(s) been debarred or suspended from bidding by any government during the last five (5) years? If yes, provide details.
No
20. List and disclose any and all business relations with any members of Wellington Council.
None

REFERENCES AND PRIOR EXPERIENCE (PRIME CONTRACTOR)

Bidder Company Name: J.W. Cheatham, LLC

Bidder shall provide detailed summary of prior experience evidencing successful completion of similar project as described in the bid documents (in scope and complexity). Include information on construction methodology, project budget versus completed cost, project change orders with associated justification, project schedule versus actual completion time, and project litigation if encountered. The Bidder shall provide current names and telephone numbers of agency references for each project provided.

PROJECT NAME: MacArthur Blvd Roadway Elevation

Owner/Reference Name: Martin County Board of County Commissioners

Owner/Reference Contact: Keith Baker, P.E. Project Engineer

772-240-3289 kbaker@Martin.fl.us
Phone Email

Project Location: Martin County

Project Description: Raise the existing roadway elevation of MacArthur Boulevard adjacent to Bathub Beach.

Was the Bidder Prime Contractor or Subcontractor? Prime Contractor

List project scope similarities: Work included: Overbuild, Drainage, Concrete Sidewalks and curbing, Irrigation and Landscaping, Paving, Striping

Project Cost: Initial Contract Value \$ 2,931,651.75
Change Orders \$ (94,151.43)
Final Contract Price \$ 2,837,500.32

Explain Reason(s) for Change Orders: Reduction of Rip Rap Rubble Quantity, Addition of irrigation scope of work

Project Timeline: Start Date June 17th, 2024
Contract Time Extension 125 days
Completion Date April 15th 2025

Explain Reason(s) for Time Extension: Additional work was added to
the scope, and delay of work while waiting for design.

NOTE: Include additional pages with the same format to list other projects as proof of prior experience. List a minimum of **five (5)** similar projects.

FAILURE TO COMPLETE THIS FORM MAY RESULT IN THE BID BEING DECLARED NON-RESPONSIVE

REFERENCES AND PRIOR EXPERIENCE (PRIME CONTRACTOR)

Bidder Company Name: J.W. Cheatham, LLC

Bidder shall provide detailed summary of prior experience evidencing successful completion of similar project as described in the bid documents (in scope and complexity). Include information on construction methodology, project budget versus completed cost, project change orders with associated justification, project schedule versus actual completion time, and project litigation if encountered. The Bidder shall provide current names and telephone numbers of agency references for each project provided.

PROJECT NAME: Roundabout at Fairchild Gardens and Fairchild Intersecten

Owner/Reference Name: City of Palm Beach Gardens

Owner/Reference Contact: Todd Engle, P.E. City Engineer
Name Title

561-719-1318 tengle@Pbgfl.gov
Phone Email

Project Location: City of Palm Beach Gardens

Project Description: Additien of a round about at the
intersecten of fairchild gardens and fairchild Intersecten

Was the Bidder Prime Contractor or Subcontractor? Prime Contractor

List project scope similarities: Construction of a Roundabout involving
Concrete, Asphalt, Maintenance of traffic, and stamped concrete.

Project Cost: Initial Contract Value \$ 483,233.98
Change Orders \$ 83,492.10
Final Contract Price \$ 566,726.08

Explain Reason(s) for Change Orders: Additienal of Milling / Paving Scope
to the Project.

Project Timeline: Start Date 06/01/2024
Contract Time Extension ←
Completion Date 09/24/2024

Explain Reason(s) for Time Extension: _____

NOTE: Include additional pages with the same format to list other projects as proof of prior experience. List a minimum of **five (5)** similar projects.

FAILURE TO COMPLETE THIS FORM MAY RESULT IN THE BID BEING DECLARED NON-RESPONSIVE

REFERENCES AND PRIOR EXPERIENCE (PRIME CONTRACTOR)

Bidder Company Name: J.W. Cheatham, LLC

Bidder shall provide detailed summary of prior experience evidencing successful completion of similar project as described in the bid documents (in scope and complexity). Include information on construction methodology, project budget versus completed cost, project change orders with associated justification, project schedule versus actual completion time, and project litigation if encountered. The Bidder shall provide current names and telephone numbers of agency references for each project provided.

PROJECT NAME: Anthony F. Sansone Sr. Blvd. Phase 3 Extension

Owner/Reference Name: City of Port St. Lucie

Owner/Reference Contact: Frank Knott City Manager

Name

Title

772-380-6022

Phone

fknoth@cityofpsl.com

Email

Project Location: City of Port St. Lucie

Project Description: Construct the extension of Anthony Sansone Blvd, including clearing, lake excavation, earthwork, drainage, sidewalks construction, watermain, gravity sewer, landscaping and irrigation.

Was the Bidder Prime Contractor or Subcontractor? Prime Contractor

List project scope similarities: Earthwork, drainage, sidewalks, landscaping, Irrigation, Roadwork, Paving, striping

Project Cost: Initial Contract Value \$ 10,307,551.17

Change Orders \$ 1,369,456.55

Final Contract Price \$ 11,677,007.72

Explain Reason(s) for Change Orders: The road alignment was redesigned after time of bid. This resulted in the addition of quantities.

Project Timeline: Start Date 12/01/2023

Contract Time Extension 243 days

Completion Date 07/31/2025

Explain Reason(s) for Time Extension: The addition of quantity with
Road realignment, as well as ~~month~~ waiting for the
Approved for construction plans.

NOTE: Include additional pages with the same format to list other projects as proof of prior experience. List a minimum of **five (5)** similar projects.

FAILURE TO COMPLETE THIS FORM MAY RESULT IN THE BID BEING DECLARED NON-RESPONSIVE

REFERENCES AND PRIOR EXPERIENCE (PRIME CONTRACTOR)

Bidder Company Name: J. W. Cheatham, LLC

Bidder shall provide detailed summary of prior experience evidencing successful completion of similar project as described in the bid documents (in scope and complexity). Include information on construction methodology, project budget versus completed cost, project change orders with associated justification, project schedule versus actual completion time, and project litigation if encountered. The Bidder shall provide current names and telephone numbers of agency references for each project provided.

PROJECT NAME: Campus Drive Roadway Improvements

Owner/Reference Name: City of Palm Beach Gardens

Owner/Reference Contact: Todd Engle, P.E. City Engineer

561-719-1318 tengle@pbgtl.gov

Phone

Email

Project Location: City of Palm Beach Gardens

Project Description: Addition of a traffic circle at Campus Drive and Fairchild Ave.

Was the Bidder Prime Contractor or Subcontractor? Prime Contractor

List project scope similarities: Asphalt Removal, Roadway Excavation, Roadwork, Concrete Curb and Sidewalk, Painting, Striping, and Stamped concrete.

Project Cost: Initial Contract Value \$ 1,157,910.50

Change Orders \$ -

Final Contract Price \$ 1,096,539.10

Explain Reason(s) for Change Orders: N/A

Project Timeline: Start Date 07/01/2021

Contract Time Extension -

Completion Date 03/29/2022

Explain Reason(s) for Time Extension: N/A

NOTE: Include additional pages with the same format to list other projects as proof of prior experience. List a minimum of **five (5)** similar projects.

FAILURE TO COMPLETE THIS FORM MAY RESULT IN THE BID BEING DECLARED NON-RESPONSIVE

REFERENCES AND PRIOR EXPERIENCE (PRIME CONTRACTOR)

Bidder Company Name: J. W. Cheatham, LLC

Bidder shall provide detailed summary of prior experience evidencing successful completion of similar project as described in the bid documents (in scope and complexity). Include information on construction methodology, project budget versus completed cost, project change orders with associated justification, project schedule versus actual completion time, and project litigation if encountered. The Bidder shall provide current names and telephone numbers of agency references for each project provided.

PROJECT NAME: Haverhill Road from N. of Caribbean Blvd to BeeLine Hwy

Owner/Reference Name: Palm Beach County Board of County Commissioners

Owner/Reference Contact: Zachary King Chief Construction Coordinator

Name

Title

561-684-4178

Phone

ZKing@Pbcgov.org

Email

Project Location: Palm Beach County

Project Description: Roadway Improvement involving the addition of concrete curbing, widening of the roadway, and striping. Signalization, signage, Drainage, and Paving.

Was the Bidder Prime Contractor or Subcontractor? Prime Contractor

List project scope similarities: Roadwork, Concrete curb and sidewalk, Drainage, Signage, Paving, and Striping.

Project Cost: Initial Contract Value \$ 6,350,870.50

Change Orders \$ 346,193.52

Final Contract Price \$ 6,696,864.02

Explain Reason(s) for Change Orders: Underground utilities Relocation, Revised Scope of work on Project.

Project Timeline: Start Date 01/04/2021

Contract Time Extension 35 days

Completion Date 09/30/2022

Explain Reason(s) for Time Extension: Revised Scope of work delayed
Completion of the Project.

NOTE: Include additional pages with the same format to list other projects as proof of prior experience. List a minimum of **five (5)** similar projects.

FAILURE TO COMPLETE THIS FORM MAY RESULT IN THE BID BEING DECLARED NON-RESPONSIVE

STATE OF FLORIDA
DEPARTMENT OF BUSINESS AND PROFESSIONAL REGULATION
CONSTRUCTION INDUSTRY LICENSING BOARD

LICENSE NUMBER: CGC1505502

EXPIRATION DATE: AUGUST 31, 2026

THE GENERAL CONTRACTOR HEREIN IS CERTIFIED UNDER THE PROVISIONS OF CHAPTER 489, FLORIDA STATUTES

UHRIG, THOMAS PAUL
J W CHEATHAM LLC
7396 WESTPORT PLACE
WEST PALM BEACH, FL 33413



ISSUED: 06/14/2024

Always verify licenses online at MyFloridaLicense.com

Do not alter this document in any form.

This is your license. It is unlawful for anyone other than the licensee to use this document.



ANNE M. GANNON
CONSTITUTIONAL TAX COLLECTOR
Serving Palm Beach County
Serving you.

P.O. Box 3353, West Palm Beach, FL 33402-3353
www.pbctax.gov Tel: (561) 355-2264

****LOCATED AT****
7396 WESTPORT PL
WEST PALM BEACH, FL 33413-1661

TYPE OF BUSINESS	OWNER	CERTIFICATION #	RECEIPT #/DATE PAID	AMT PAID	BILL #
GENERAL CONTRACTOR	UHRIG THOMAS PAUL	CGC1505502	B25.641473 07/30/2025	\$369.60	B40165451

document is valid only when receipted by the Tax Collector's Office.



J W CHEATHAM LLC
J W CHEATHAM LLC
7396 WESTPORT PL
WEST PALM BEACH FL 33413-1605

STATE OF FLORIDA
PALM BEACH COUNTY
2025 / 2026 LOCAL BUSINESS TAX RECEIPT
LBTR Number: 2021139559
EXPIRES: 09/30/2026

This receipt MUST be conspicuously displayed at the place of business and in such a manner as to be open to the view of the public.



ANNE M. GANNON
CONSTITUTIONAL TAX COLLECTOR
Serving Palm Beach County
Serving you.

P.O. Box 3353, West Palm Beach, FL 33402-3353
www.pbctax.gov Tel: (561) 355-2264

****LOCATED AT****
7396 WESTPORT PL
WEST PALM BEACH, FL 33413-1661

TYPE OF BUSINESS	OWNER	CERTIFICATION #	RECEIPT #/DATE PAID	AMT PAID	BILL #
GENERAL CONTRACTOR	UHRIG THOMAS PAUL	CGC1505502	B25.641472 07/30/2025	\$99.00	B40165452

document is valid only when receipted by the Tax Collector's Office.



2-26

J W CHEATHAM LLC
J W CHEATHAM LLC
7396 WESTPORT PL A
WEST PALM BEACH FL 33413-1696

STATE OF FLORIDA
PALM BEACH COUNTY
2025 / 2026 LOCAL BUSINESS TAX RECEIPT
LBTR Number: 2021139558
EXPIRES: 09/30/2026

This receipt MUST be conspicuously displayed at the place of business and in such a manner as to be open to the view of the public.



Florida Department of Transportation

RON DESANTIS
GOVERNOR

605 Suwannee Street
Tallahassee, FL 32399-0450

JARED W. PERDUE, P.E.
SECRETARY

March 31, 2025

J.W. CHEATHAM, LLC
7396 WESTPORT PLACE
WEST PALM BEACH, FLORIDA 33413

RE: CERTIFICATE OF QUALIFICATION

The Department of Transportation has qualified your company for the type of work indicated below.

FDOT APPROVED WORK CLASSES:

DRAINAGE, FLEXIBLE PAVING, GRADING, GRASSING, SEEDING AND SODDING, HOT PLANT-MIXED BITUM. COURSES, SIDEWALK, Curb & Gutter, Concrete Traffic Separator, Driveways, Milling, Tree Removal

Unless notified otherwise, this Certificate of Qualification will expire **6/30/2026**.

In accordance with Section 337.14(1), Florida Statutes, an application for qualification must be filed within (4) months of the ending date of the applicant's audited annual financial statements.

If the company's maximum capacity has been revised, it may be accessed by logging into the Contractor Prequalification Application System via the following link:

[HTTPS://fdotwp1.dot.state.fl.us/ContractorPreQualification](https://fdotwp1.dot.state.fl.us/ContractorPreQualification)

Once logged in, select "View" for the most recently approved application, and then click the "Manage" and "Application Summary" tabs.

The company may apply for a Revised Certificate of Qualification at any time prior to the expiration date of this certificate according to Section 14-22.0041(3), Florida Administrative Code (F.A.C.), by accessing the most recently approved application as shown above and choosing "Update" instead of "View." If certification in additional classes of work is desired, documentation is needed to show that the company has performed such work.

All prequalified contractors are required by Section 14-22.006(3), F.A.C., to certify their work underway monthly in order to adjust maximum bidding capacity to available bidding capacity. You can find the link to this report at the website shown above.

Sincerely,

James E. Taylor II, Prequalification Supervisor
Contracts Administration Office

JTII

REQUEST FOR PROOF OF WORKERS COMPENSATION INSURANCE OR EXEMPTION

Dear Provider of Services or Goods:

In order to provide services or goods to Wellington, we require that you provide us either proof of workers compensation coverage or proof of exemption.

Employers conducting work in the State of Florida are required to provide workers' compensation insurance for their employees. Specific employer coverage requirements are based on the type of industry, number of employees and entity organization. To determine coverage requirements for a specific employer, the following information is provided by the Bureau of Compliance.

Construction Industry - One (1) or more employees, including the owner of the business who are corporate officers or Limited Liability Company (LLC) members. For a list of the trades considered to be in the construction industry see 69L-6.021 Florida Administrative Code.

Non-Construction Industry - Four (4) or more employees, including business owners who are corporate officers or Limited Liability Company (LLC) members.

Please note: Non-construction industry Sole Proprietors or partners in a Partnership are not employees unless they want to be included on the business' Workers' Compensation Insurance policy and file a form DWC 251 with the Division of Workers' Compensation.

Agricultural Industry - Six (6) regular employees and/or twelve (12) seasonal workers who work more than 30 days during a season but no more than a total of 45 days in a calendar year.

Out of State Employers must notify their insurance carrier that they are working in Florida. If there is no insurance, the out of state employer is required to obtain a Florida Workers' Compensation Insurance policy with a Florida approved insurance carrier which meets the requirements of Florida law and the Florida Insurance Code. This means that "Florida" must be specifically listed in Section 3A of the policy (on the Information Page).

An Extraterritorial Reciprocity clause in the home state's statute allows some out of state Employers to work in Florida temporarily using their home state's Workers' Compensation insurance policy.

Contractors are required to make certain that all sub-contractors have the required Workers' Compensation Insurance **before** they begin work on a project. To see the documentation that is required from a sub-contractor, see 69L-6.032 Florida Administrative Code.

If the sub-contractor does not have Workers' Compensation Insurance for its employees, those workers become the employees of the contractor. If an injury occurs, the contractor is responsible for paying the benefits for the work related injury, illness or fatality.

If you meet the above criteria to be exempt, you **MUST** provide us with one of the following:

- If your business is a sole proprietorship or unincorporated business: provide us a Verification of Automatic Exempt Certificate. This verification is a letter that is issued by the State of Florida Department of Financial Services. To receive a letter from the State, complete the following directions: 1) Call the National Council of Compensation Insurance 1-800-622-4123, Option 5, and ask them for the class code for your type of business. 2) Once you have received this code, call the Department of Financial Services at 1-850-413-1601 and provide them your business name, class code, mailing address, and contact phone number. They will send you the Verification of Automatic Exempt Certificate. 3) Provide us a copy of the Verification of Automatic Exempt Certificate.
- If your business is a corporation (including a professional association or limited liability company), and you are not required to have workers compensation insurance as per the requirements as outlined above, you must provide the Village with a copy of your Florida Division of Workers' Compensation Certificate of Election to be Exempt.

If you are an employer that meets the requirements of workers compensation and needs to obtain coverage, contact your current business insurance agent, or you may use the following resources to locate an agent: www.faja.com, www.piafl.org/wc-info.pdf, or call (850) 893-8245.

Please be reminded that the furnishing of this information to Wellington is a non-negotiable requirement to perform services for us. Failure to provide this timely may result in either termination of your services or delay of payment for services. Your workers compensation Certificate of Coverage, of Workers' Compensation Certificate of Election to be Exempt, or Verification of Automatic Exempt Certificate must be delivered or mailed to the Purchasing Department located at 12300 Forest Hill Boulevard, Wellington, Florida, 33414.

CONFLICT OF INTEREST STATEMENT

This Proposal/Agreement (whichever is applicable) is subject to the conflict of interest provisions of the policies and Code of Ordinances of WELLINGTON, the Palm Beach County Code of Ethics, and the Florida Statutes. During the term of this Agreement and any renewals or extensions thereof, the VENDOR shall disclose to WELLINGTON any possible conflicts of interests. The VENDOR's duty to disclose is of a continuing nature and any conflict of interest shall be immediately brought to the attention of WELLINGTON. The terms below shall be defined in accordance with the policies and Code of Ordinances of WELLINGTON, the Palm Beach County Code of Ethics, and Ch. 112, Part III, Florida Statutes.

CHECK ALL THAT APPLY.

NO CONFLICT:

To the best of our knowledge, the work contemplated by this agreement would not create a conflict of interest due to the undersigned's representation of other clients on projects pending before the Village of Wellington.

To the best of our knowledge, the undersigned business has no employment or other contractual relationship with any WELLINGTON employee, elected official or appointed official.

To the best of our knowledge, the undersigned business has no officer, director, partner or proprietor that is a WELLINGTON purchasing agent, other employee, elected official or appointed official. The term "purchasing agent", "elected official" or "appointed official", as used in this paragraph, shall include the respective individual's spouse or child, as defined in Ch. 112, Part III, Florida Statutes.

To the best of our knowledge, no WELLINGTON employee, elected official or appointed official has a material or ownership interest (5% ownership) in our business. The term "employee", "elected official" and "appointed official", as used in this paragraph, shall include such respective individual's relatives and household members as described and defined in the Palm Beach County Code of Ethics.

POTENTIAL CONFLICT:

[] **The undersigned business, by attachment to this form, submits a list of current clients and projects for which it is currently seeking Village approval and which may cause a potential conflict of interest due to any of the above listed reasons or otherwise.**

THE UNDERSIGNED UNDERSTANDS AND AGREES THAT IT IS INELIGIBLE TO PERFORM WORK ON BEHALF OF THE VILLAGE OF WELLINGTON FOR ANY OF THE CLIENTS OR PROJECTS LISTED IN THE ATTACHEMENT TO THIS FORM. FAILURE TO DISCLOSE A POSSIBLE CONFLICT OF INTEREST MAY RESULT IN DISQUALIFICATION OF YOUR BID/PROPOSAL OR IN THE IMMEDIATE CANCELLATION OF YOUR AGREEMENT, WHICHEVER IS APPLICABLE.

J.W. Cheatham, LLC

COMPANY NAME

Thomas P. Uhrig

AUTHORIZED SIGNATURE

Thomas P. Uhrig

NAME (PRINT OR TYPE)

President

TITLE

NON-COLLUSION AFFIDAVIT

State of Florida

County of Palm Beach

Being duly sworn deposes and says:

That he/she is an officer of the parties making the forgoing bid submittal, that the bid is made without prior understanding, agreement, or connection with any individual, firm, partnership, corporation or other entity submitting a bid for materials, services, supplies or equipment, either directly or indirectly, and is in all respects fair and without collusion or fraud. No premiums, rebates, or gratuities are permitted with, prior to, or after any delivery of material or provision of services. Any violation of this provision may result in disqualification, contract cancellation, return of materials or discontinuation of services, and the possible removal of Bidder from the vendor Bid lists.

J. W. Cheatham, LLC

Name of Bidder

Thomas P. Uhrig

Print name of designated signatory

Thomas P. Uhrig

Signature

President

Title

The foregoing instrument was acknowledged before me by means of physical presence or online notarization, this 11 day of February, 2026 by Thomas P. Uhrig as President (INSERT TITLE), of J.W. Cheatham, LLC [INSERT NAME OF ENTITY - ie: corporation, limited liability company, etc.], (insert status ie: a corporation existing under the laws of the State of Florida), who is personally known to me or who has produced as identification Driver's License # _____ or (other identification) (describe) _____



Brandi Davidson

Signature

Notary Public in and for the State of Florida

(Affix Seal Here)

Brandi Davidson

(Name Printed)

Residing at _____

My commission expires _____

CERTIFICATION PURSUANT TO FLORIDA STATUTE § 215.4725 and § 287.135

I, Thomas P. Uhrig, on behalf of J. W. Cheatham, LLC, certify
Print Name Company Name



that J. W. Cheatham, LLC :
Company Name

1. Is not engaged in a boycott of Israel; and
2. Is not on the Scrutinized Companies that Boycott Israel List; and
3. Is not on the Scrutinized Companies with Activities in Sudan List; and
4. Is not on the Scrutinized Companies with Activities in Iran Terrorism Sectors List; and
5. Has not engaged in business operations in Cuba or Syria.

Thomas P. Uhrig
Signature

President
Title

2/11/2026
Date

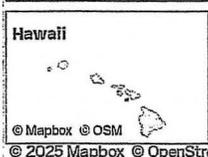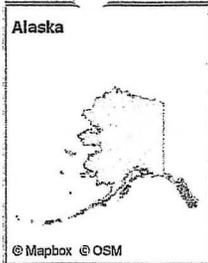

E-Verify Hiring S
1

Map based on search tool's full data set. Data refreshes every day at midnight. Color shows Total Hiring Sites by State. Map will act as a filter to the table.

Search Filters

[Table Only filter - Table data shows records by Last Updated Date in descending order and default filtered to show employers enrolled this ye

Business Name [Input Employer's legal name or DBA name]

Industry Type

Account Status Open Terminated

Opted into E-Verify+ No Yes

State/Territory

Date Enrolled [Select last 30 years for all data]

Total Records Filte

E-Verify Participating Employer List

Last Updated Date	Employer	Doing Business As	Account Status	Opted into E-Verify+	Date Enrolled	Date Terminated	Workforce Size
3/1/2012	J.W. Cheatham, LLC		Open	No	3/1/2012		20 to 99

Parameters:

1 Frequency

USCIS updates the search tool daily at approximately 2 a.m. ET. Please email us at E-Verify@uscis.dhs.gov if you have questions about the data results.

2 Accuracy

NO COERCION FOR LABOR OR SERVICES AFFIDAVIT

(Pursuant to Section 787.06, Florida Statutes)

I Thomas P. Whrtz (name of affiant) of J. W. Cheatham, LLC (name of business entity), attest that the following is true:

1. I have personal knowledge of the facts in this Affidavit and am of legal age and of no disability and have the authority to make the statements contained herein.
2. I am the officer or representative of the nongovernmental business entity named below and make this Affidavit to comply with section 787.06, Florida Statutes.
3. The business entity does not use coercion for labor or services as defined in section 787.06, Florida Statutes.
4. I understand that I have a continuing obligation to notify the Village of Wellington if the status of the business entity changes.

Under penalty of perjury, I declare that I have read the foregoing Affidavit and that the facts stated in it are true.

Affiant Name: Thomas P. Whrtz

Signature: Thomas P. Whrtz

Title: President

Business Entity Name: J. W. Cheatham, LLC

Date: 2/11, 2026

FOREIGN COUNTRIES OF CONCERN AFFIDAVIT

(Pursuant to Section 287.138, Florida Statutes)

I Thomas P. Uhrig (name of affiant) of J.W. Cheatham, LLC (name of business entity), attest that the following is true:

5. I have personal knowledge of the facts in this Affidavit and am of legal age and of no disability and have the authority to make the statements contained herein.

6. I am the officer or agent of the business entity named below and make this Affidavit to comply with section 287.138, Florida Statutes.

7. I certify that the business entity named below does not provide access to an individual's personal identifying information to any entity that:

- a) is owned by the government of a foreign country of concern;
- b) has provided a foreign country of concern a controlling interest; or
- c) is organized under the laws of or has its principal place of business in a foreign country of concern.

8. I understand that I have a continuing obligation to notify the Village of Wellington if the status of the business entity changes.

Under penalty of perjury, I declare that I have read the foregoing Affidavit and that the facts stated in it are true.

Affiant Name: Thomas P. Uhrig

Signature: Thomas P. Uhrig

Title: President

Business Entity Name: J. W. Cheatham, LLC

Date: 2/17, 2026