


K-9 Resort

Wellington, FL

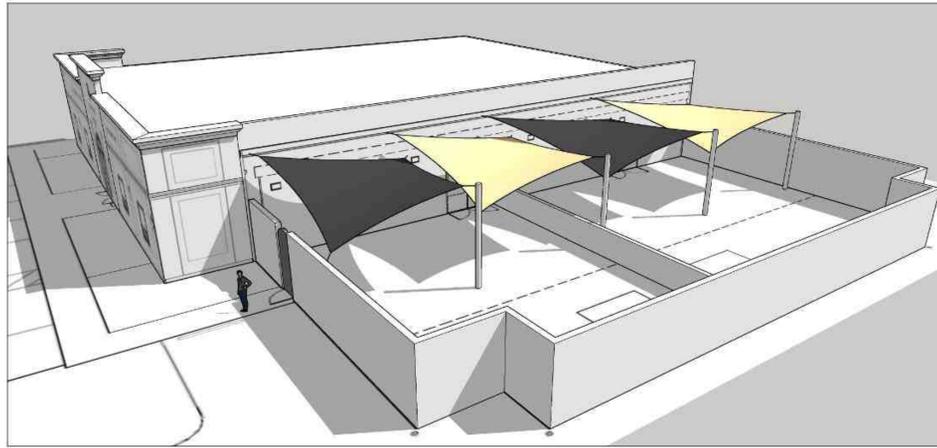




Courtyard Shade Structure

This structure will consist of four custom made shade sails supported by the existing concrete structure on the north side and four steel columns on the south side. The steel columns will be pier mounted on concrete footings designed by a licensed structural engineer. The shade sails will be constructed using commercial-grade HDPE shade fabric.

This will be a permanent structure designed in accordance with local wind load requirements. The fabric membranes will be removable in the event of a tropical cyclone.

Exhibit D - Proposed Sail Awnings

DRAWINGS NOT TO SCALE

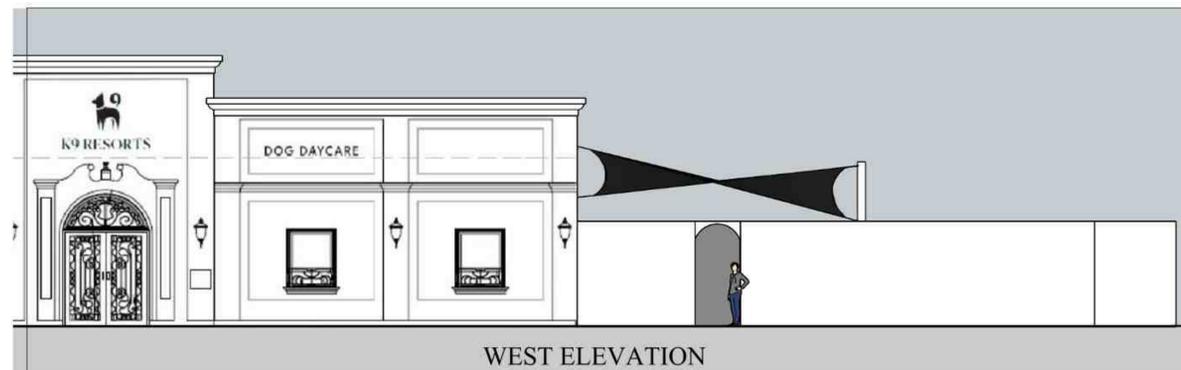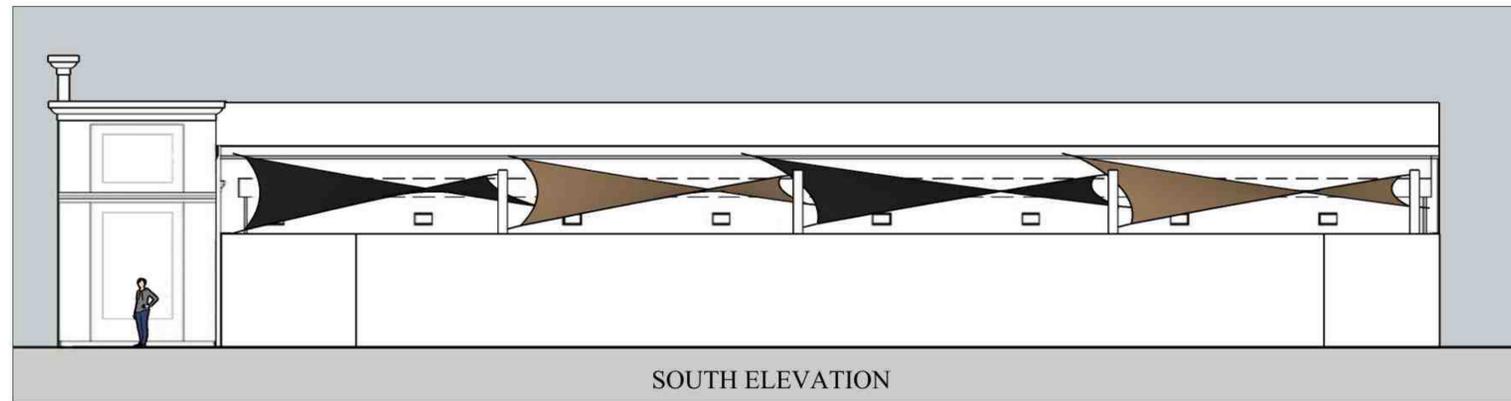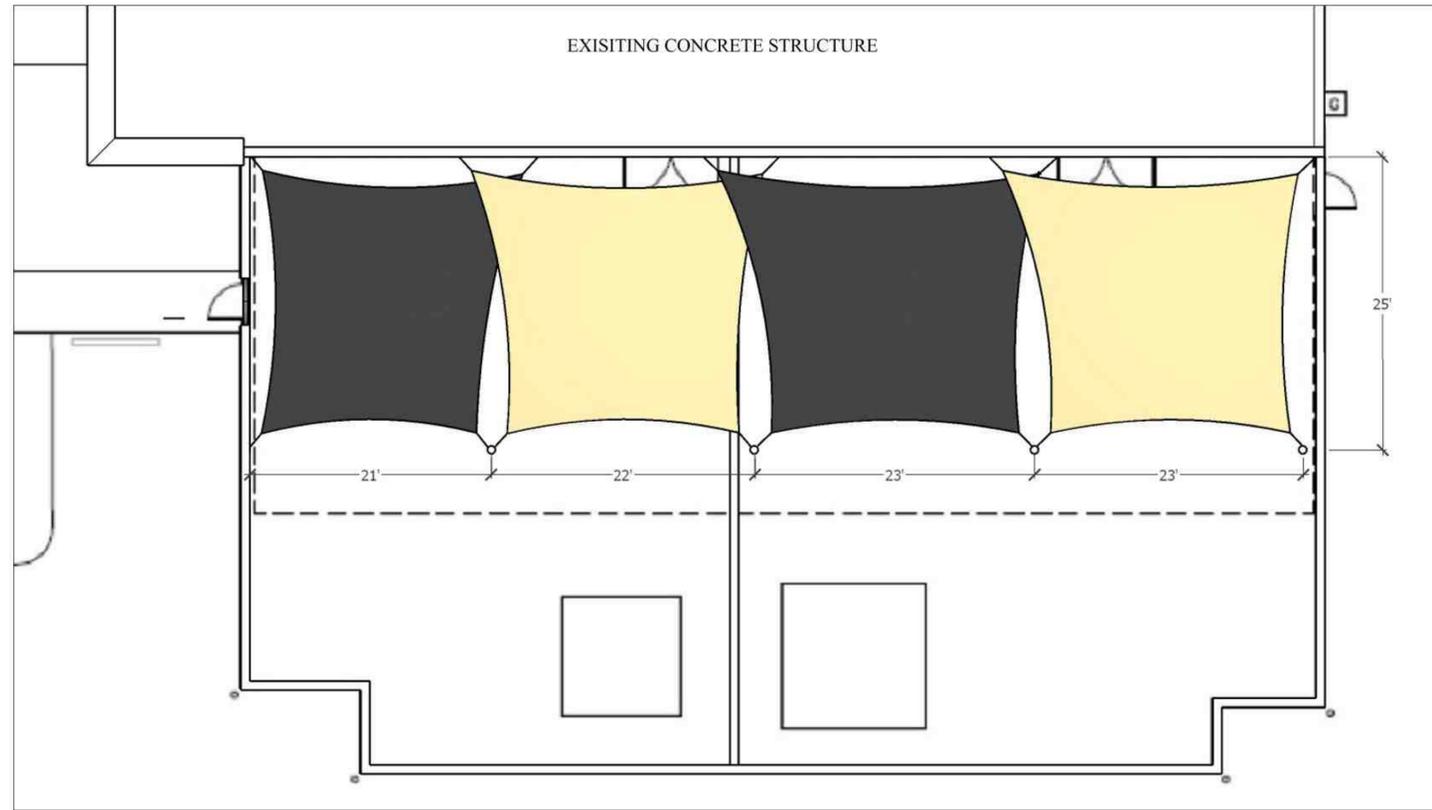

All images are the exclusive property of ShadeMakers, LLC and are protected under the United States and International Copyright laws. The images may not be reproduced, copied, transmitted or manipulated without the written permission of ShadeMakers, LLC.

ShadeMakers, LLC
 www.floridashademakers.com
 4248 SE Commerce Ave.
 Stuart, FL 34997
 772-201-5351
 Fax: 772-287-4408



K-9 Resort Wellington, FL

Date:
2/23/21

Sheet:
A-1

K-9 Resort

Wellington, FL

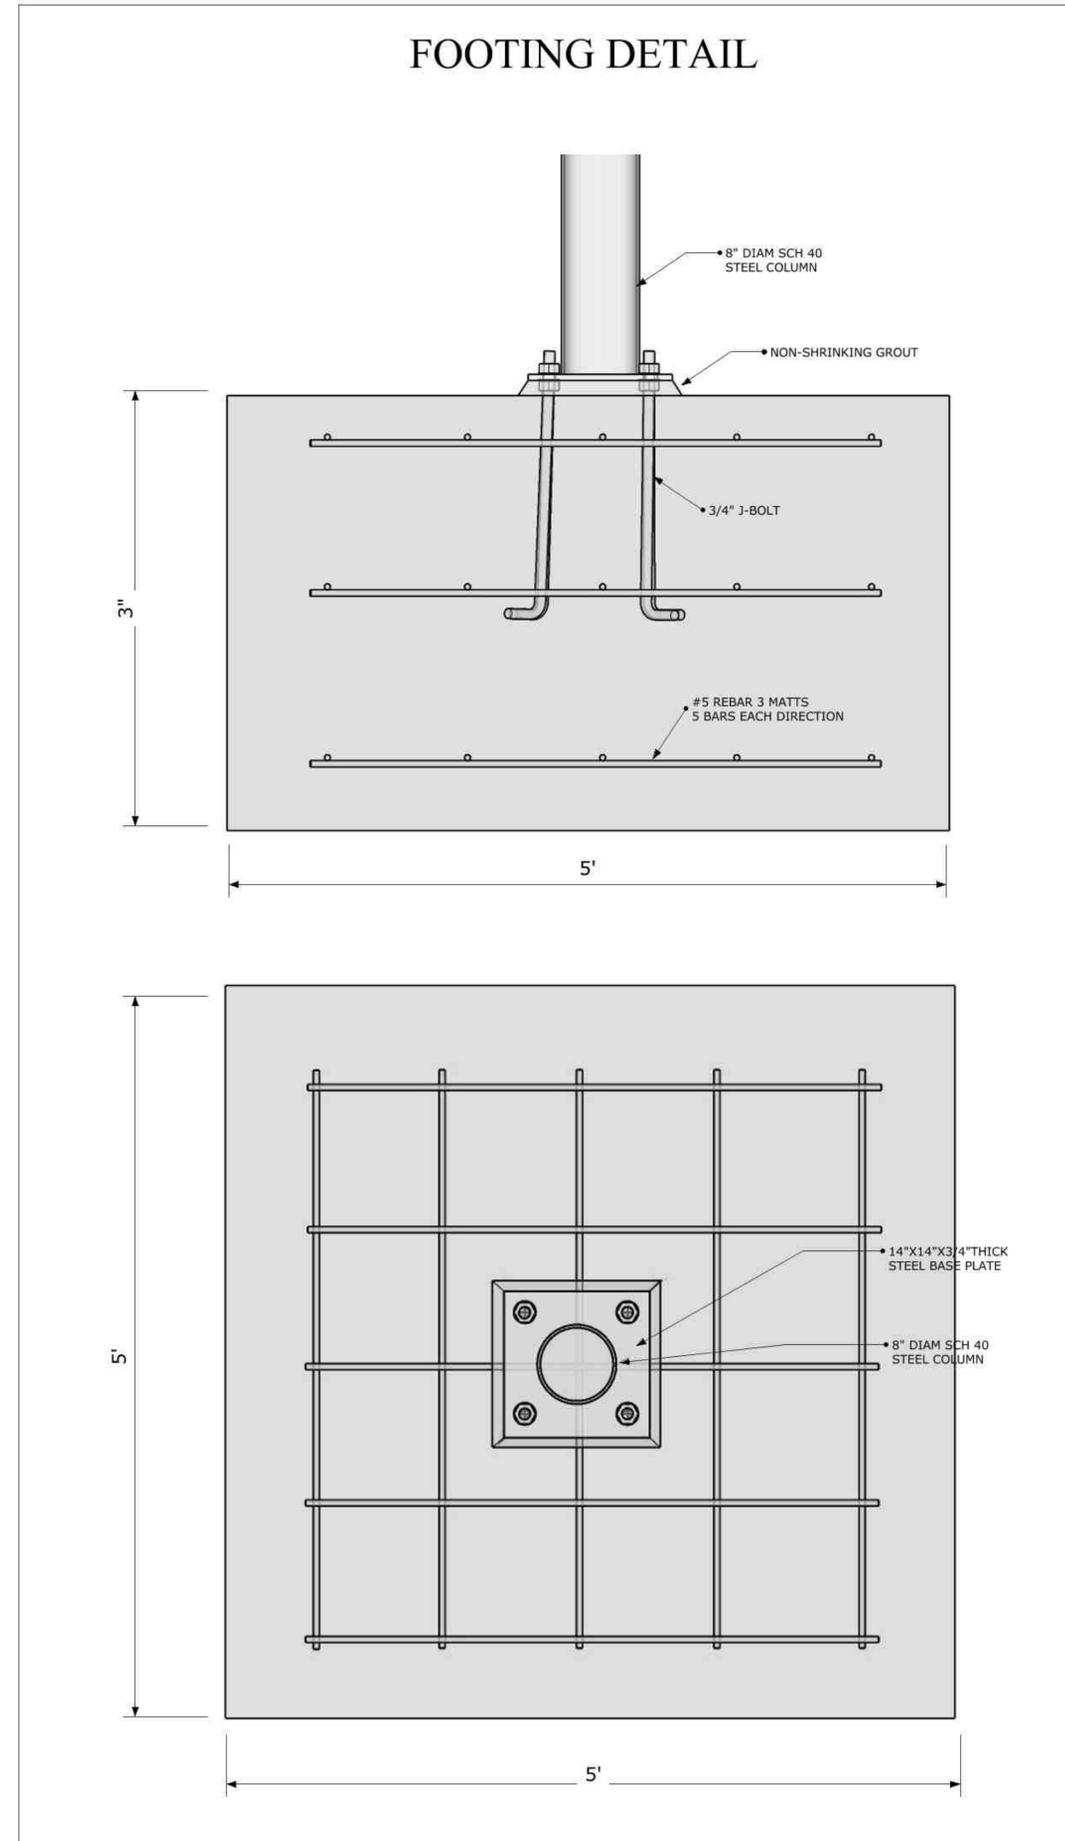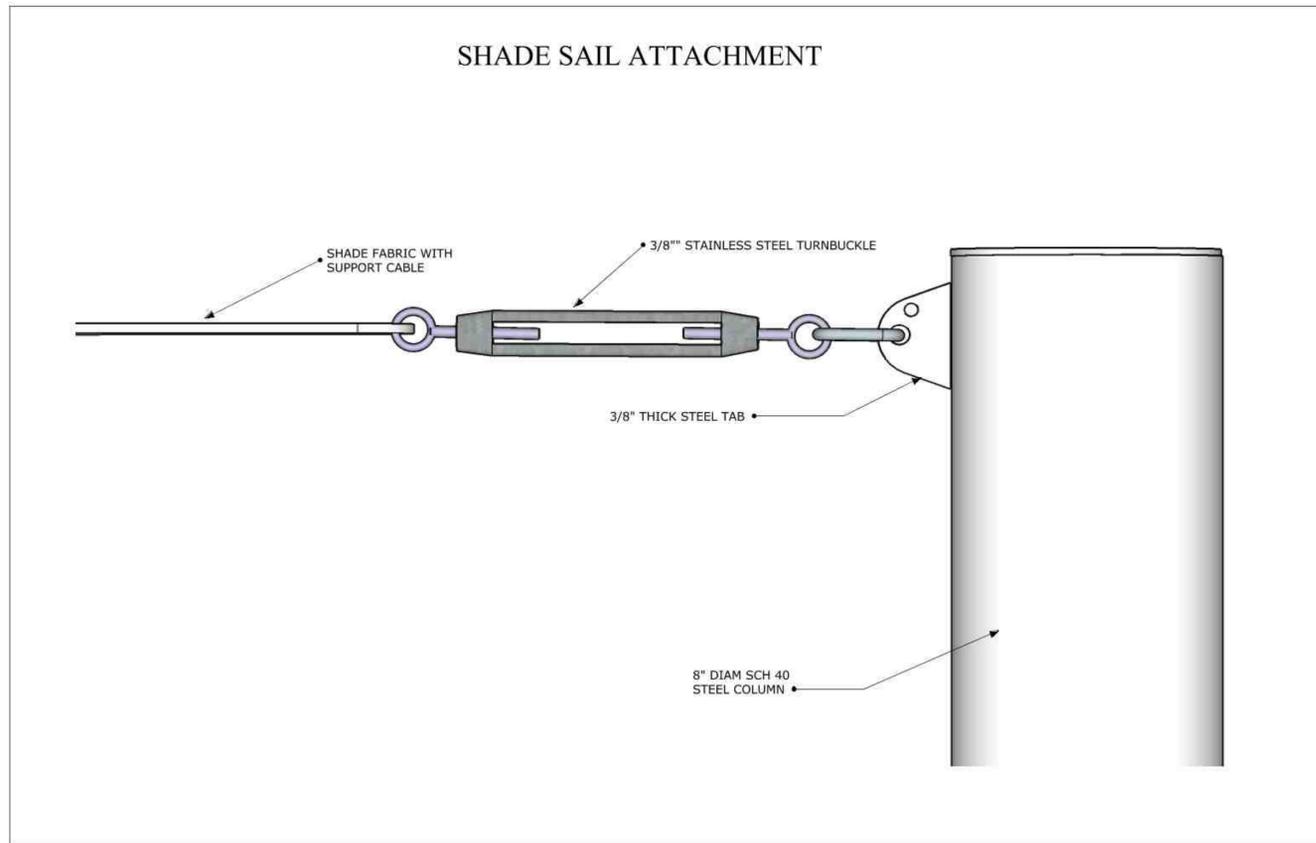

All images are the exclusive property of ShadeMakers, LLC and are protected under the United States and International Copyright laws. The images may not be reproduced, copied, transmitted or manipulated without the written permission of ShadeMakers, LLC.

ShadeMakers^{LLC}
 www.floridashademakers.com
 4248 SE Commerce Ave.
 Stuart, FL 34997
 772-201-5351
 Fax: 772-287-4408

K-9 Resort Wellington, FL

Date:
2/23/21

Sheet:
A-1.1