


File:PA16092.00 - JDCH - Wellington MDB & ASC - 10 Project Development - 1.4 Drawings - Sheets - ASC - 16092 - JDCH - ASC - AB - EXT - Elevations - 11/15/2018 Plotted By: Tod R. Roschke

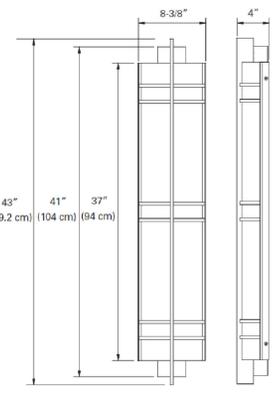

674-43-WP STANDARD

674-WP SERIES
 Exterior Wall Luminaires
 Luminaire Source
 AIAA

DESCRIPTION FEATURES

Material:
 Painted solid acrylic with a
 recessed aluminum panel shell.
 Non-scratch lens and tubular
 housing with 18" clear acrylic
 offset.



Finish:
 Premium TGIC polyester powder
 coat (3.0 mil nominal)
 thickness for superior protection
 against chips and wear.
 Standard: Aluminum Flare (ALF),
 Premium: Black Flare (BF), Bronze
 Metallic Flare (BMF), Clear Platinum
 Flare (CF), Gold Metallic Flare
 (GMF), Virginia Metallic Flare
 (VMF), Clear Flare (CF), White
 Flare or Custom Color (CC).

Lighting:
 Long life LED system equipped with
 electronic driver to deliver optimal
 performance. Electronic drivers are
 available for 120 V applications and
 0-10V dimming control is available
 (standard) on all models.

Installation:
 Stippled with a mounting base for a
 standard 4" J-Box or stucco ring.

Options:
 Refer to www.walighting.com for
 complete photometrics.




Notes:
 Integral electronic HF multi-volt
 120/270V AC/DC Converter. Thermally
 protected with end-of-life circuitry
 to automatically shut the specified
 lamp wattage.

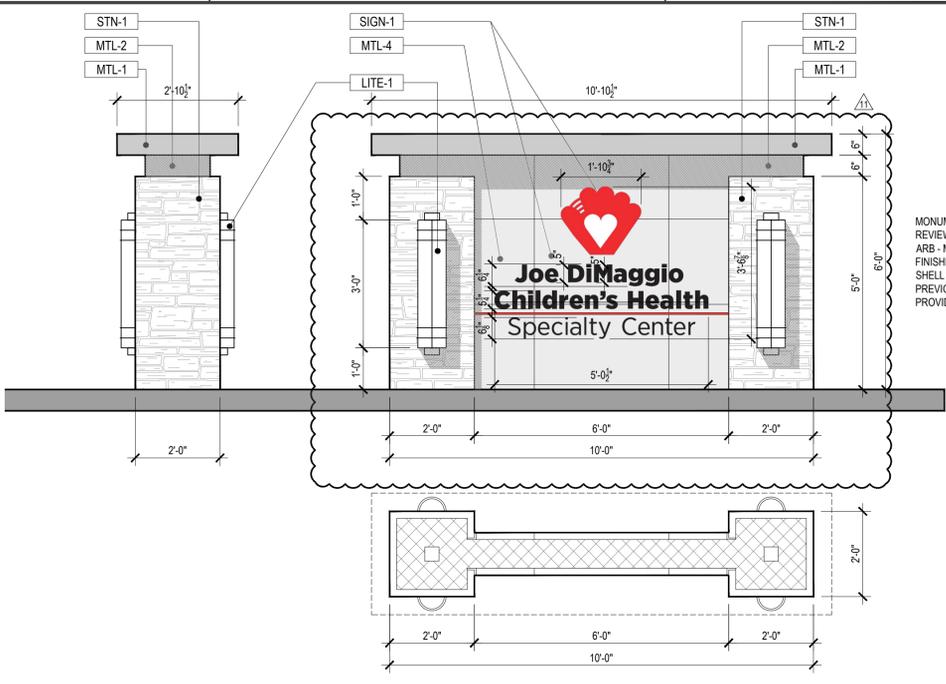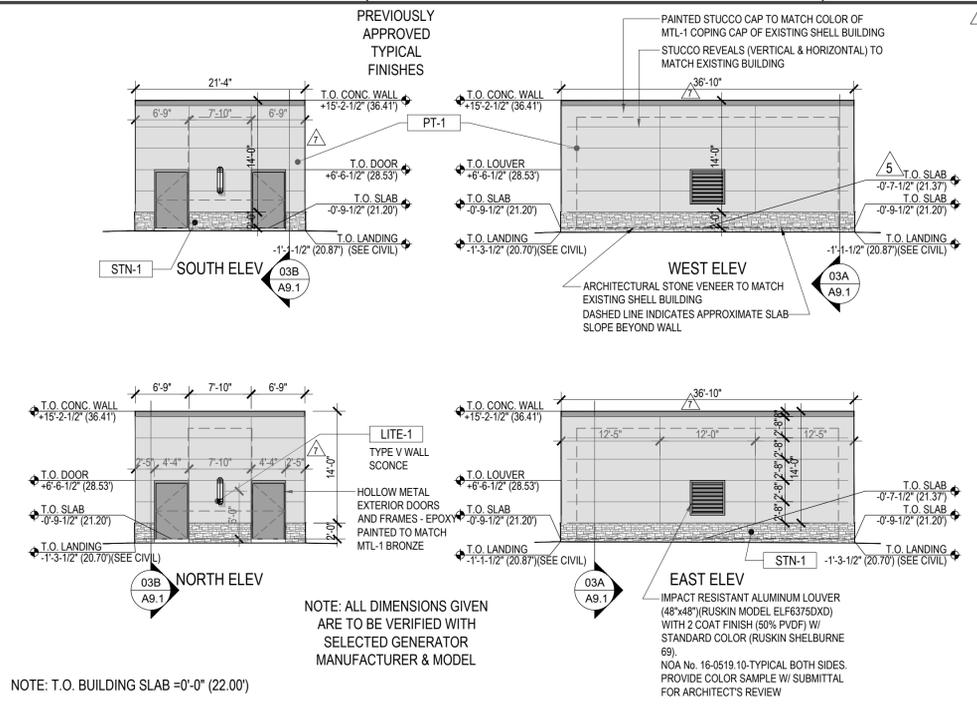

06 Type V Wall Sconce Information Scale: N/A

05 Proposed Generator Enclosure Elevations Scale: 3/32"=1'-0"

04 Tenant Monument Sign Scale: 1/2"=1'-0"

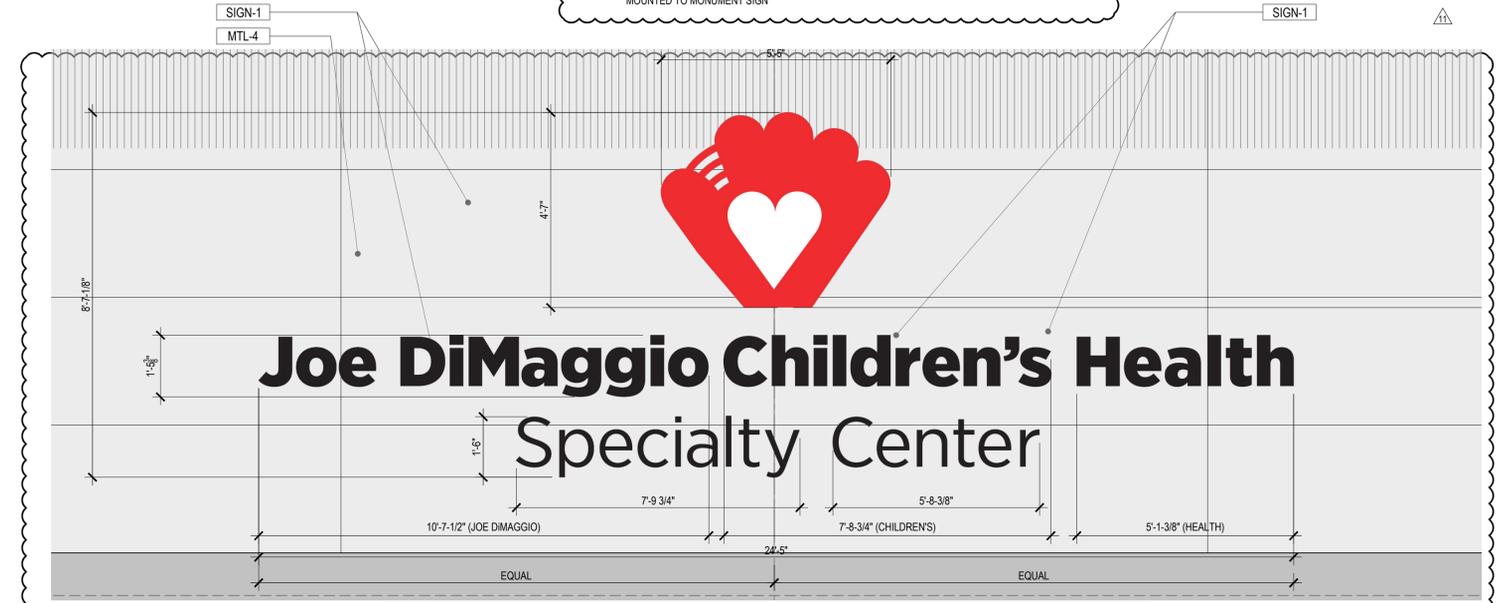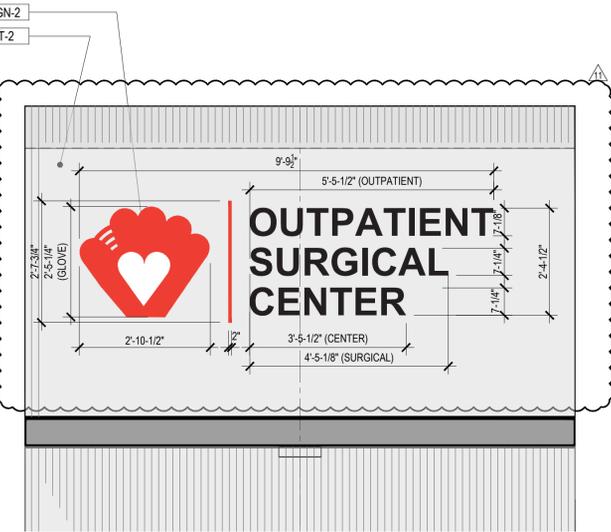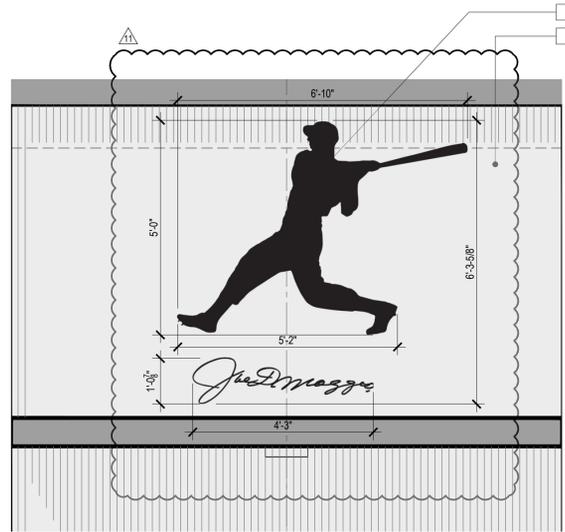

02A Tenant Logo Scale: 1/2"=1'-0"

02B Tenant Logo Scale: 1/2"=1'-0"

03 Main Tenant Building Sign Scale: 1/2"=1'-0"



01 East Building Elevation - Signage Scale: 3/32"=1'-0"

HARVARD • JOLLY
ARCHITECTURE

St. Petersburg 727-896-4611
 Tampa 813-286-8206
 Sarasota 941-854-7632
 Orlando 407-697-7777
 Jacksonville 904-368-3300
 West Palm Beach 561-478-4457
 Tallahassee 850-228-1480
 AIA0001119
 www.harvardjolly.com

DESIGN OFFICE LOCATION: 2047 VISTA PARKWAY, STE. 100, WEST PALM BEACH, FL 33411, PH. 561.478.4457

MEDICAL OFFICE TENANT IMPROVEMENTS
JOE DIMAGGIO CHILDREN'S HOSPITAL
AMBULATORY SURGERY CENTER
 3377 State Road 7 - Suite 200 - Wellington, Florida 33449

Comm. No: 16092.03
 Date: 03.15.18
 Drawn:
 Revised:
 5 COORDINATION 05/16/18
 7 DRC COMMENTS 07/24/18
 8 Field Coordination 09.07.18
 11 Owner/Field Coord. 11.15.18

copyright 2018
 THE CONTENTS OF THESE DOCUMENTS, INCLUDING THE DESIGN AND CONSTRUCTION, ARE THE PROPERTY OF HARVARD JOLLY ARCHITECTURE, INC. AND ARE NOT TO BE REPRODUCED OR TRANSMITTED IN ANY FORM OR BY ANY MEANS, ELECTRONIC OR MECHANICAL, INCLUDING PHOTOCOPYING, RECORDING, OR BY ANY INFORMATION STORAGE AND RETRIEVAL SYSTEM, WITHOUT THE WRITTEN PERMISSION OF HARVARD JOLLY ARCHITECTURE, INC.

STATE OF FLORIDA
 COUNTY OF PALM BEACH
 ARCHITECT
 APR 14 18
 FREDERICK CORADO, AIA
 HARVARD JOLLY ARCHITECTURE, INC.

CONSTRUCTION SET
A8.2