


# Exhibit M - Conceptual Circulation Plan

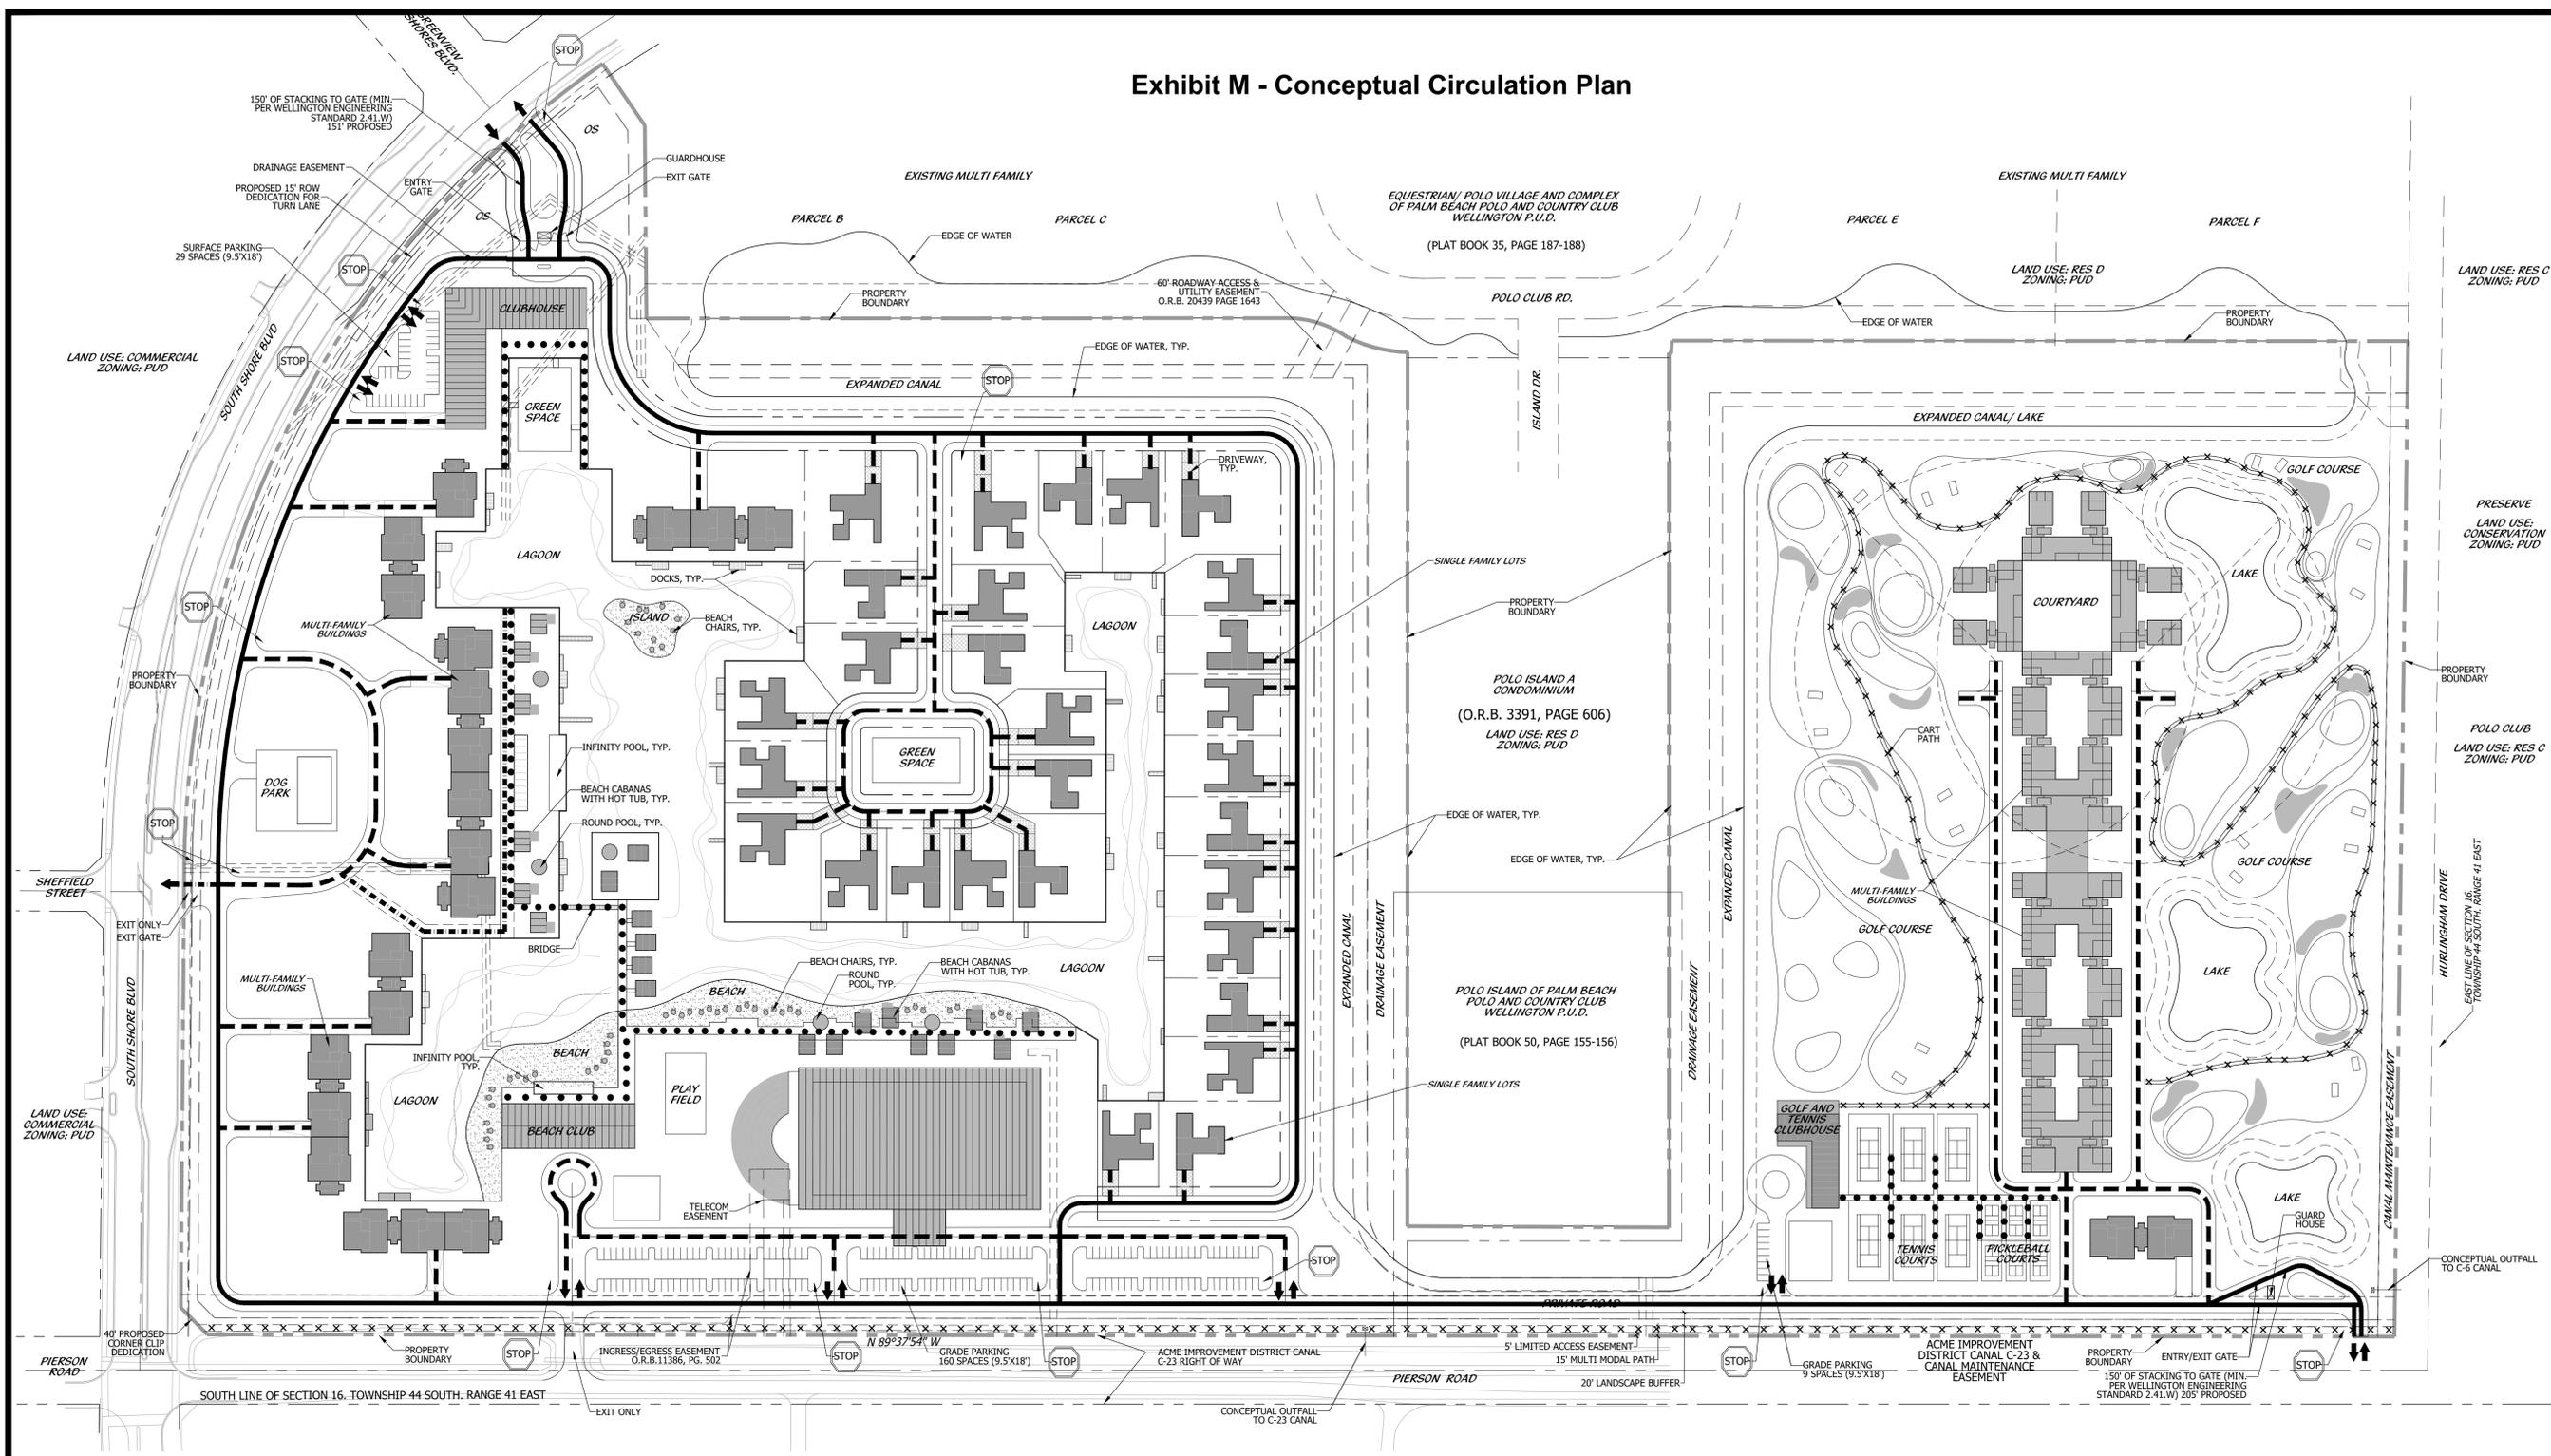


### LEGEND

- ACCESS POINT
- PRIMARY CIRCULATION
- SECONDARY CIRCULATION
- EMERGENCY ACCESS ONLY
- PEDESTRIAN ACCESS ONLY
- MULTI MODAL PATH

### NOTE

RESIDENT PARKING IS PROVIDED UNDER EACH MULTI-FAMILY BUILDING.  
 SINGLE-FAMILY RESIDENCES ARE SELF-PARKED VIA GARAGES AND/OR PRIVATE DRIVEWAYS.  
 3 RAIL EQUESTRIAN FENCE SHALL BE PROVIDED ALONG THE PROPERTY BOUNDARY ON SOUTH SHORE BOULEVARD PER VILLAGE OF WELLINGTON STANDARDS.  
 THE APPLICANT WILL WORK WITH THE VILLAGE OF WELLINGTON TO PROVIDE A MULTI MODAL GOLF CART PATH ALONG THE SOUTHERN BOUNDARY WITHIN THE PROPERTY ADJACENT TO PIERSON ROAD.  
 A MINIMUM OF 150 FEET OF STACKING FROM SOUTH SHORE BOULEVARD MUST BE PROVIDED AT THE PROJECT ENTRANCE PER VILLAGE OF WELLINGTON ENGINEERING STANDARDS MANUAL 2.4.1.W.  
 ALL BUILDINGS IN EXCESS OF 35' SHALL REQUIRE WELLINGTON COUNCIL APPROVAL AND SHALL SATISFY THE CRITERIA OF LDR SECTION 6.3.1G.5

# Conceptual Circulation Plan

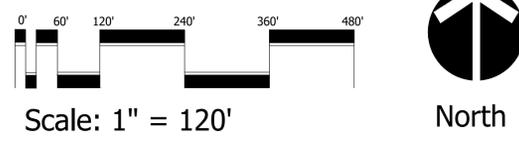

**Cotleur & Hearing**  
 Landscape Architects  
 Land Planners  
 Environmental Consultants  
 1934 Commerce Lane  
 Suite 1  
 Jupiter, Florida 33458  
 561.747.6336 · Fax 747.1377  
 www.cotleurhearing.com  
 Lic# LC-26000535

# The Lagoon at Equestrian Village

Village of Wellington, Florida

Scale: 1" = 120'

North

DESIGNED	DEH
DRAWN	JS, RO
APPROVED	DEH
JOB NUMBER	22-0610
DATE	07-20-22
REVISIONS	09-06-22
	09-08-22
	10-06-22
	11-02-22

November 01, 2022 11:00:13 a.m.  
 Drawing: 22-0610 THE LAGOON  
 CIRCULATION PLAN.DWG

SHEET 1 OF 1

© COTLEUR & HEARING, INC.  
 These drawings are the property of the architect and are not to be used for extensions or on other projects except by agreement in writing with the architect. Immediately report any discrepancies to the architect.