

CS#: 77005
Address: NWC Forest Hill Blvd & Shore Blvd
Wellington, FL 33414



March 09, 2021

File Path: K:\ART\ACCOUNTS\C\CVS\PROJECT_749\LOCATIONS\2020\FL\77005_Wellington\77005_Wellington_Permit_R2.cdr

Prepared by:




stratusunlimited.com
888.503.1569

NOT TO SCALE



1 WEST (DRIVEWAY) ELEVATION

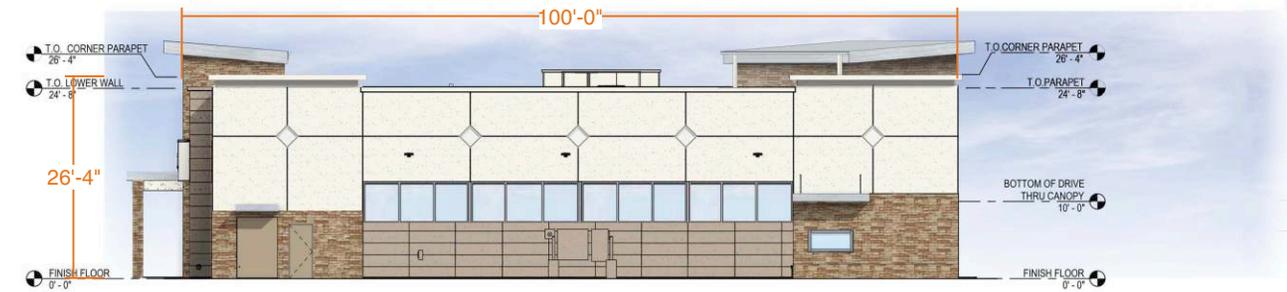

2 EAST (DRIVE-THRU) ELEVATION



3 NORTH (FOREST HILL BLDG.) ELEVATION



4 SOUTH (ENTRY) ELEVATION


Existing Signage

Prepared by:




stratusunlimited.com
888.503.1569

Proposed Signage Location

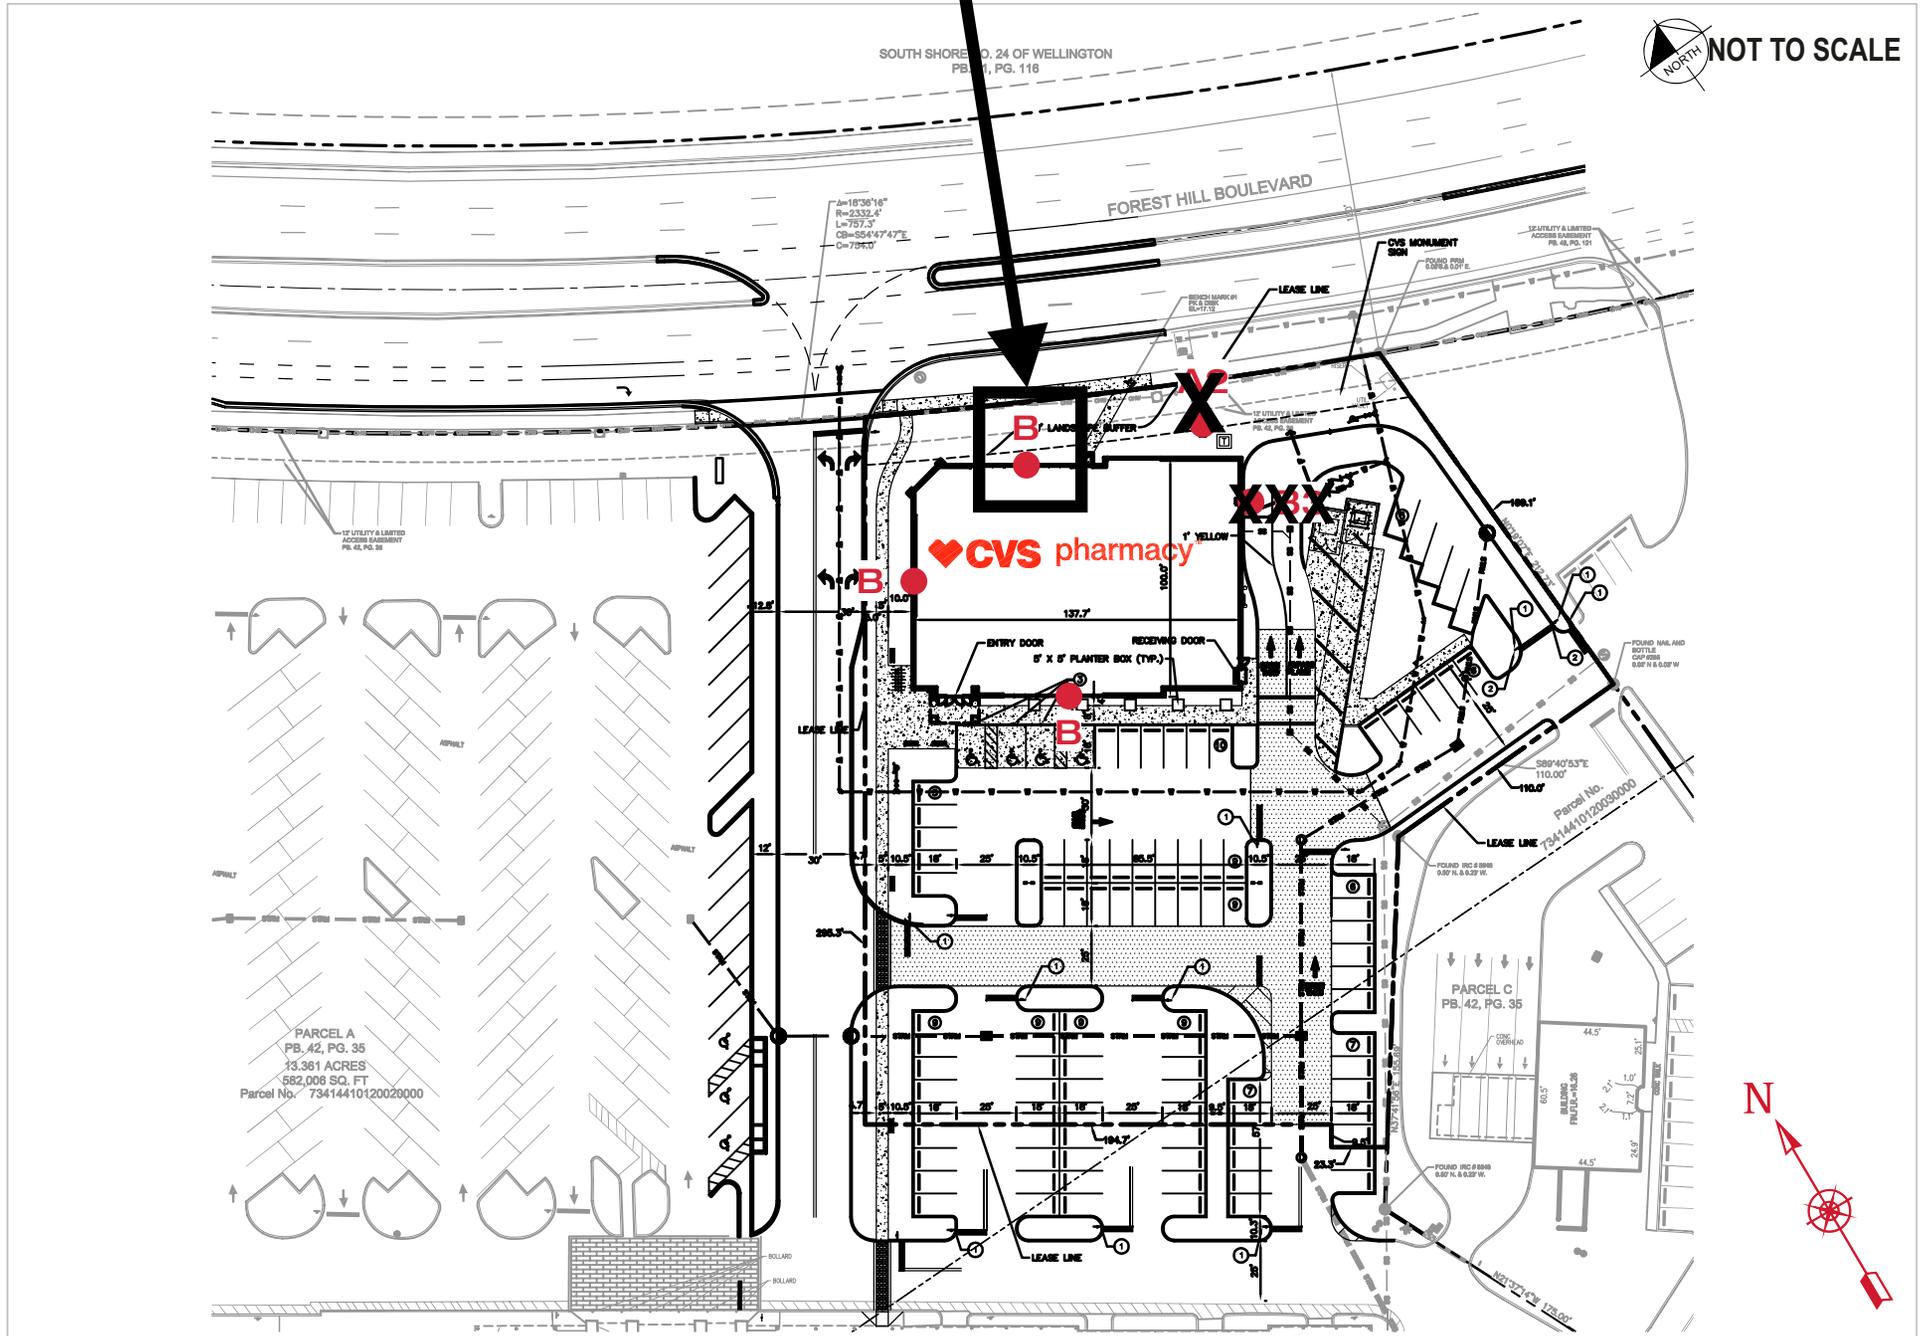

Sign Placement - Site Plan


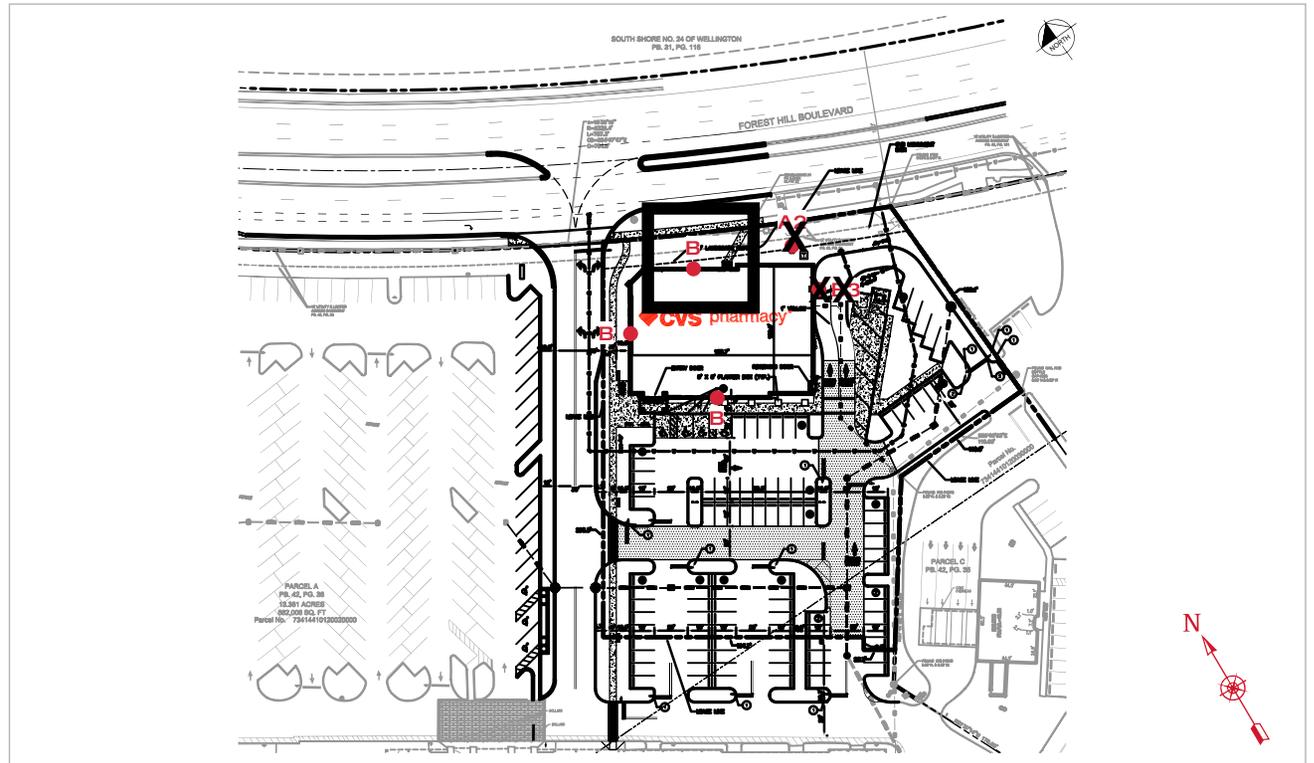


Sign Placement - Sign Key

West Elevation			
B		39-1/2"H x 371-11/16"W	101.96 SqFt
Total Proposed			101.96 SqFt

South Elevation			
B		39-1/2"H x 371-11/16"W	101.96 SqFt
Total Proposed			101.96 SqFt

North Elevation			
B		39-1/2"H x 371-11/16"W	101.96 SqFt
Total Proposed			101.96 SqFt

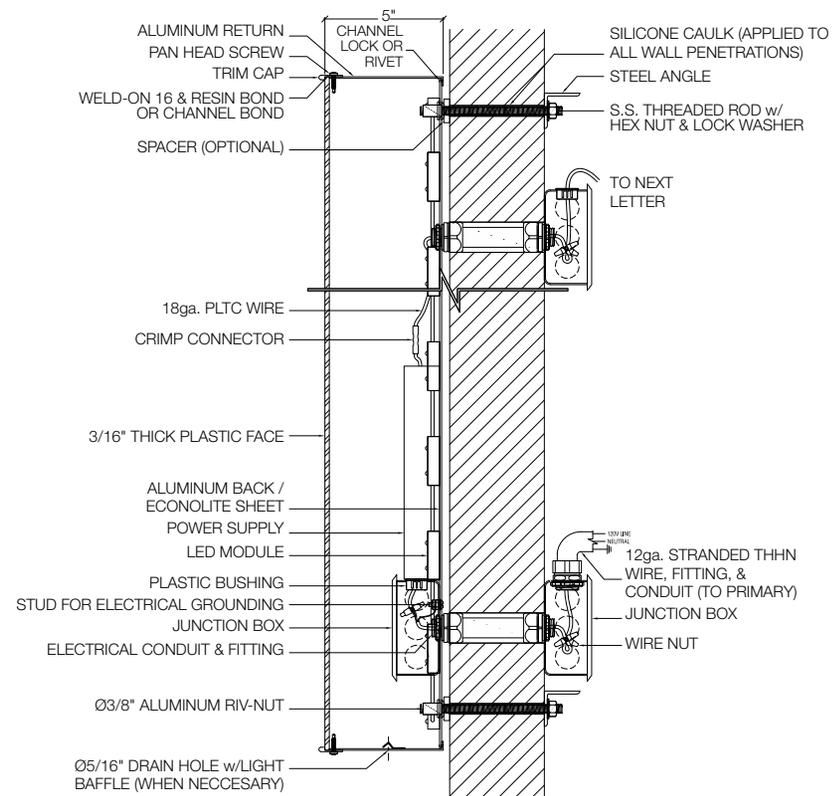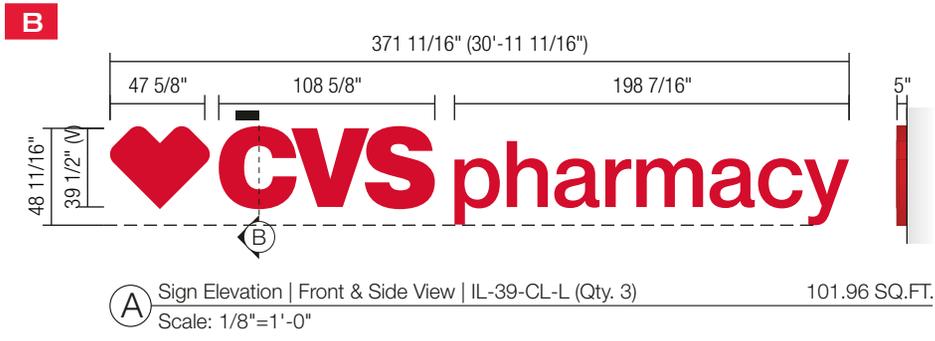

Colors & Materials

- Chemcast Red Acrylic #2793
- Jewelite True Red Trim Cap
- Pre-Finished Hunter Red Returns

Specifications

Internally Illuminated Channel Letters (Horizontal)

- Chemcast 3/16" Red acrylic faces #2793
- 5" Deep pre-finished Hunter Red returns
- 1" Jewelite True Red trim cap
- *Any channel letter set below 30" to have 3/4" trim cap
- **"Heart" requires 1" trim cap at all times
- Red LED Illumination
- 120V Power Supplies
- Mounted to existing fascia as required

SECTION						
ANCHOR TYPE	Ø1/2" SLEEVE ANCHOR (Ø3/8" BOLT), 2" MINIMUM EMBEDMENT	Ø3/8" EXPANSION ANCHOR, 2 1/2" MINIMUM EMBEDMENT	Ø3/8" LAG BOLT, 3" MINIMUM EMBEDMENT	Ø3/8" THREADED ROD	Ø3/8" THREADED ROD w/ALUMINUM OR PVC COMPRESSION SLEEVE	Ø3/8" PIVOTING TOGGLE BOLT
WALL TYPE	CMU, BRICK	PRE-CAST CONCRETE, CONCRETE	WOOD BLOCKING	WOOD, CONCRETE BLOCK, EIFS WALL SYSTEMS	EIFS WALL w/ FOAM INSULATION	5/8" THICK MIN. PLYWOOD

Mounting Options
Scale: N.T.S.