


Exhibit G - Conceptual Circulation Plan

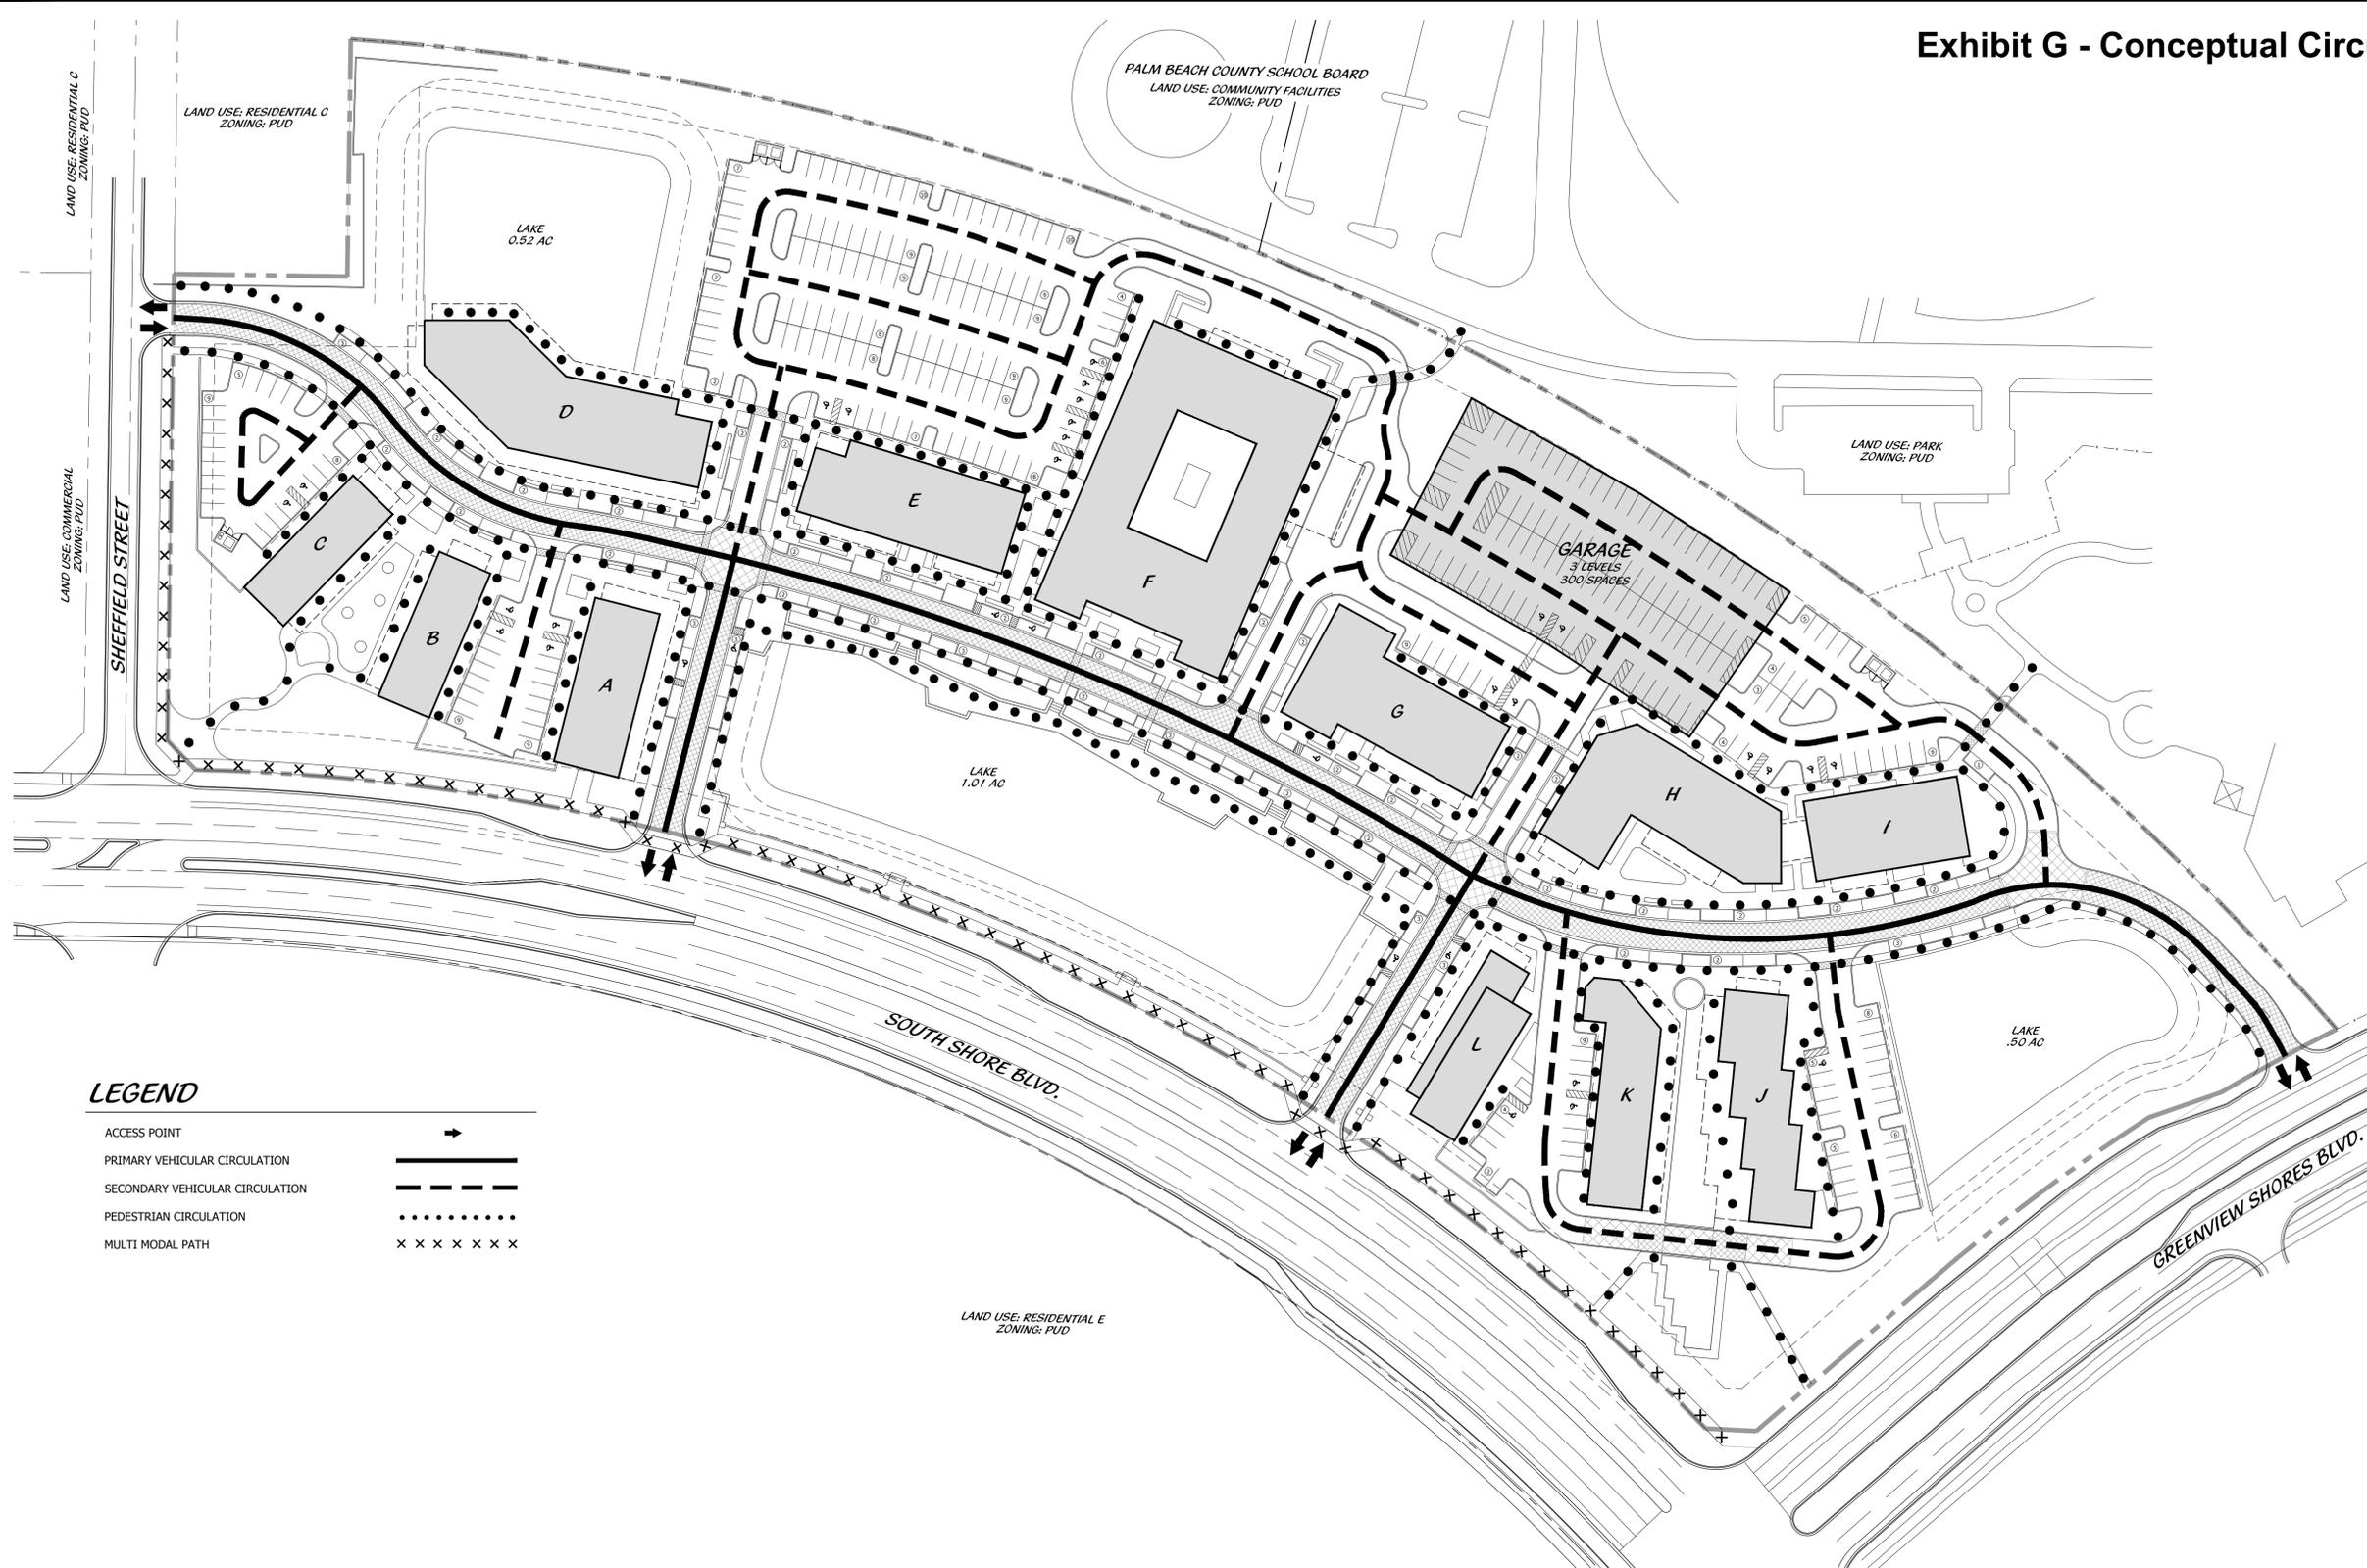

LEGEND

- ACCESS POINT
- PRIMARY VEHICULAR CIRCULATION
- SECONDARY VEHICULAR CIRCULATION
- PEDESTRIAN CIRCULATION
- MULTI MODAL PATH

Conceptual Circulation Plan



Scale: 1" = 60'



North

Marketplace at The Wellington

Wellington, Florida



Cotleur & Hearing

Landscape Architects  
Land Planners  
Environmental Consultants  
1934 Commerce Lane  
Suite 1  
Jupiter, Florida 33458  
561.747.6336 · Fax 747.1377  
www.cotleurhearing.com  
Lic# LC-26000535

DESIGNED	DEH
DRAWN	JS, RO
APPROVED	DEH
JOB NUMBER	22-0610
DATE	01-12-24
REVISIONS	09-09-24
	10-24-24

October 16, 2024 3:22:23 p.m.  
Drawing: 22-0610 PARK PLACE AT THE WELLINGTON - CIRCULATION PLAN.DWG

SHEET 1 OF 1

© COTLEUR & HEARING, INC.  
These drawings are the property of the architect and are not to be used for extensions or on other projects without the agreement in writing with the architect. Immediately report any discrepancies to the architect.