


Exhibit I - Multi-Panel Monument Sign

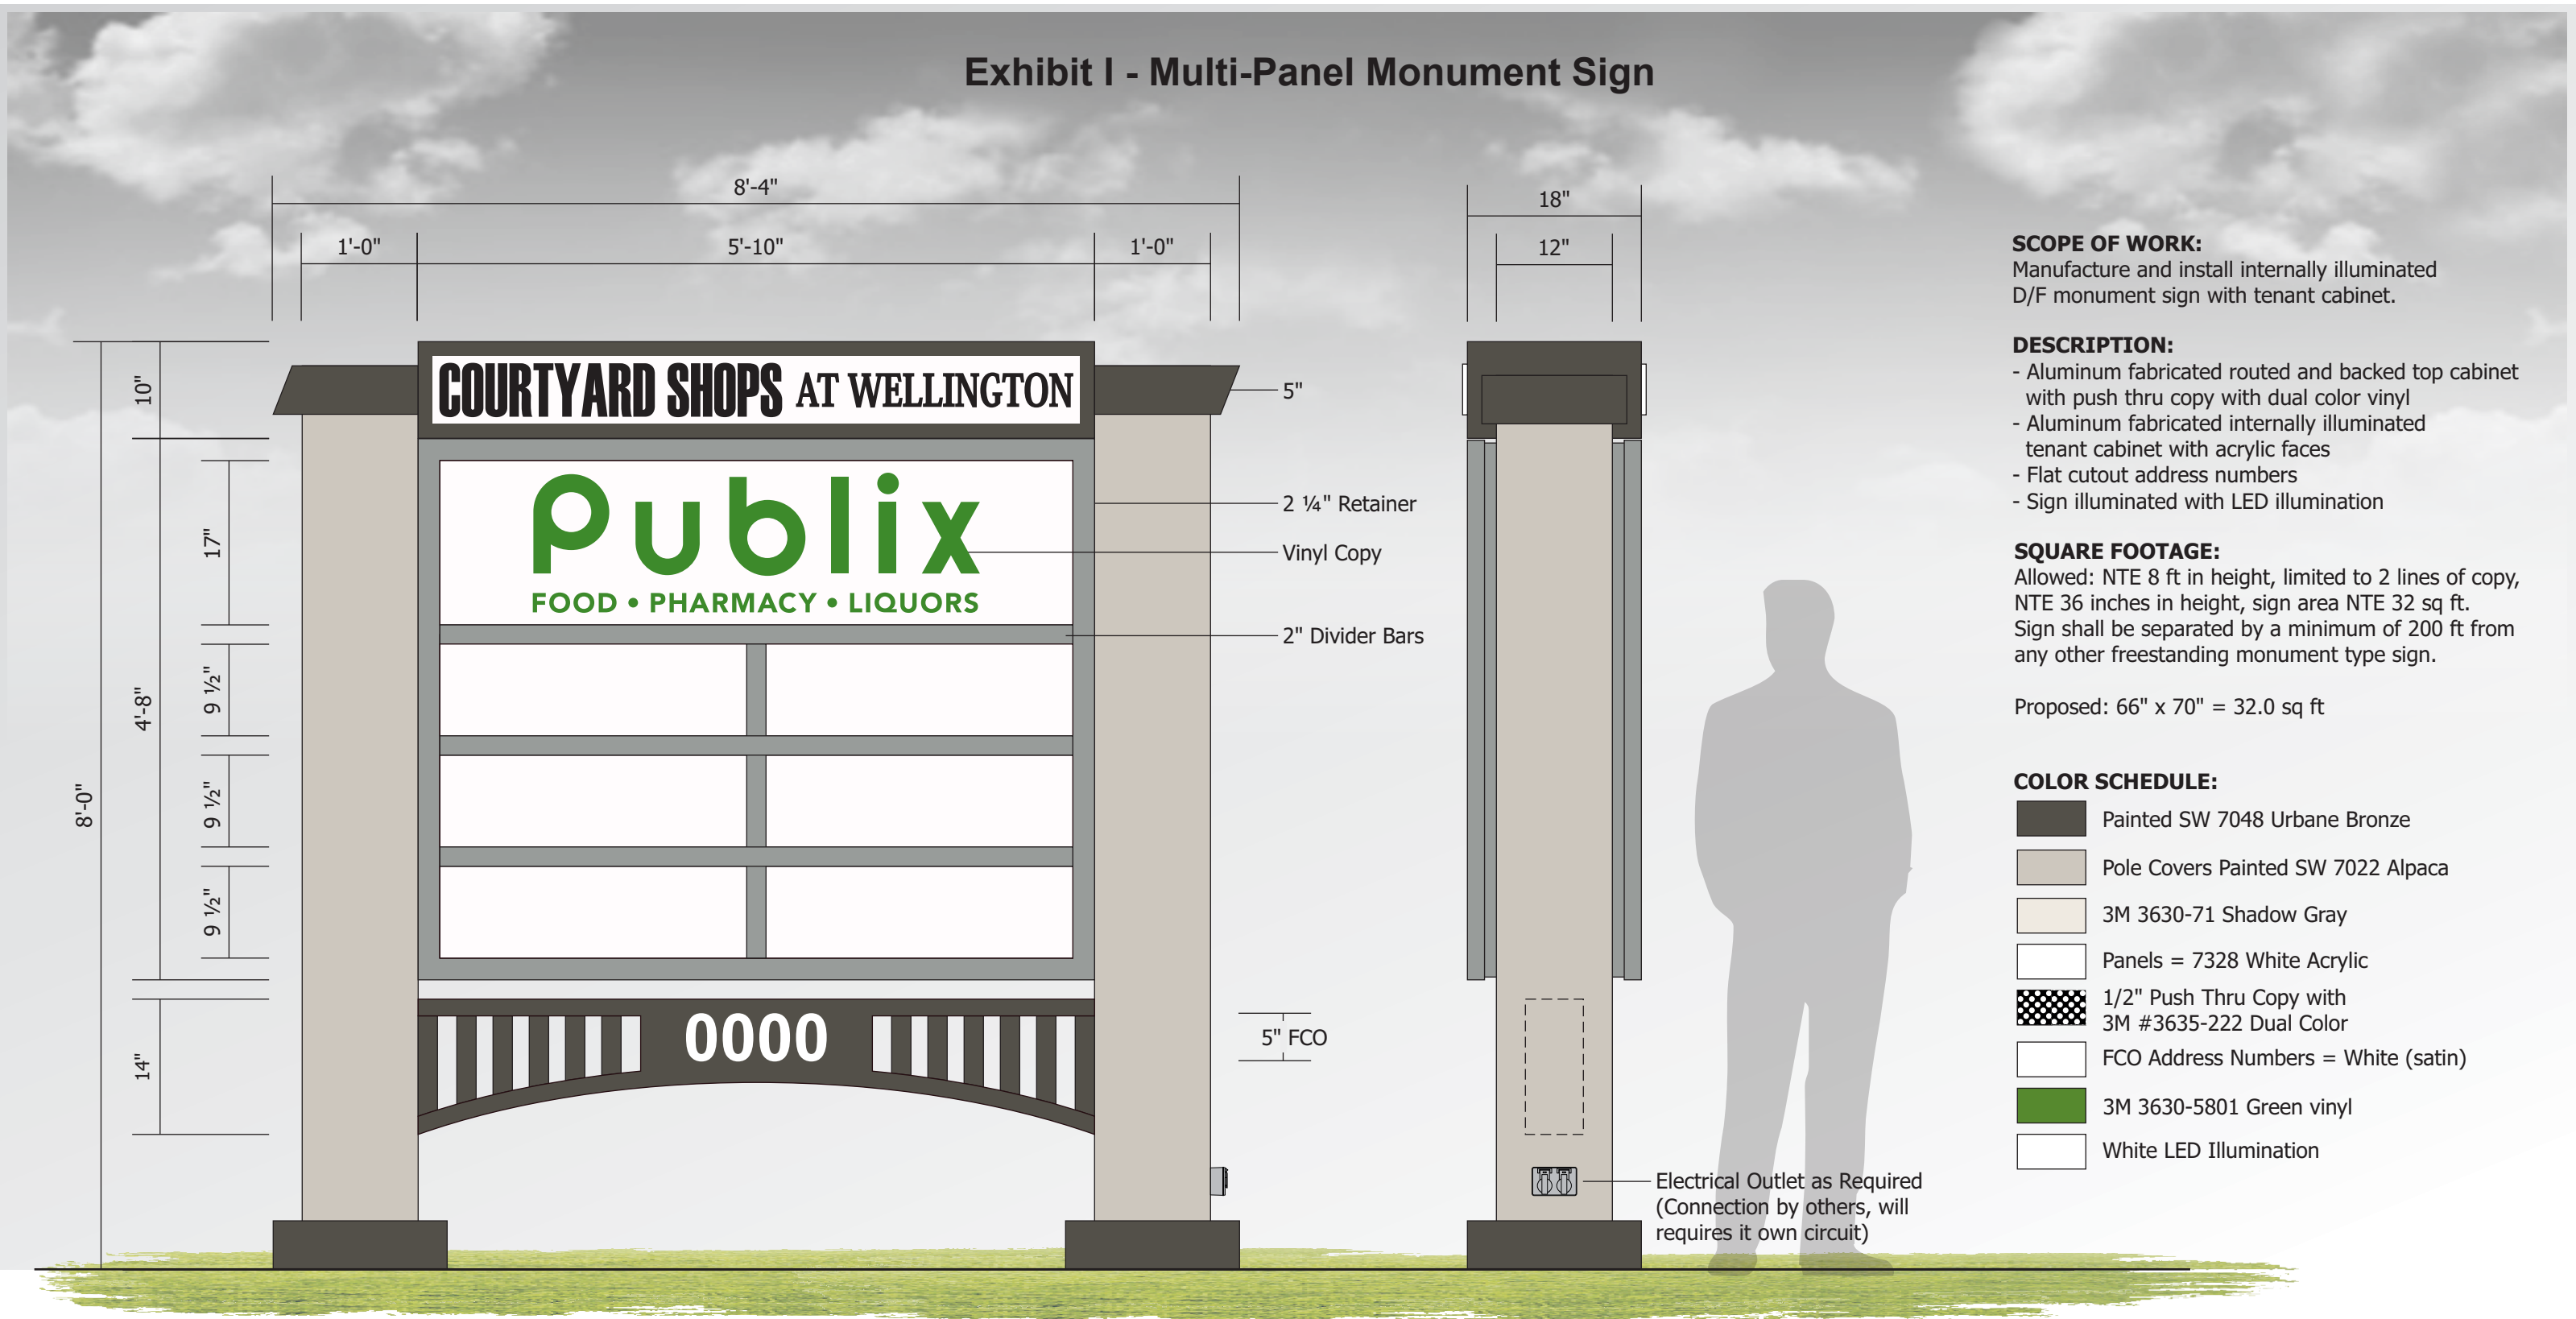

S01 SCALE: ¾" = 1'-0"




National Headquarters: 1077 West Blue Heron Blvd.  
West Palm Beach, Florida 33404  
800.772.7932  
www.atlasbtw.com

Revisions:	
...	...
...	...
...	...
...	...
...	...

S01

PM: Leana Z.	Address: SEC Wellington Trace
Drawn By: TD	City State: Wellington, FL
Date: 1/4/2022	Drawing Number: 115258-S01

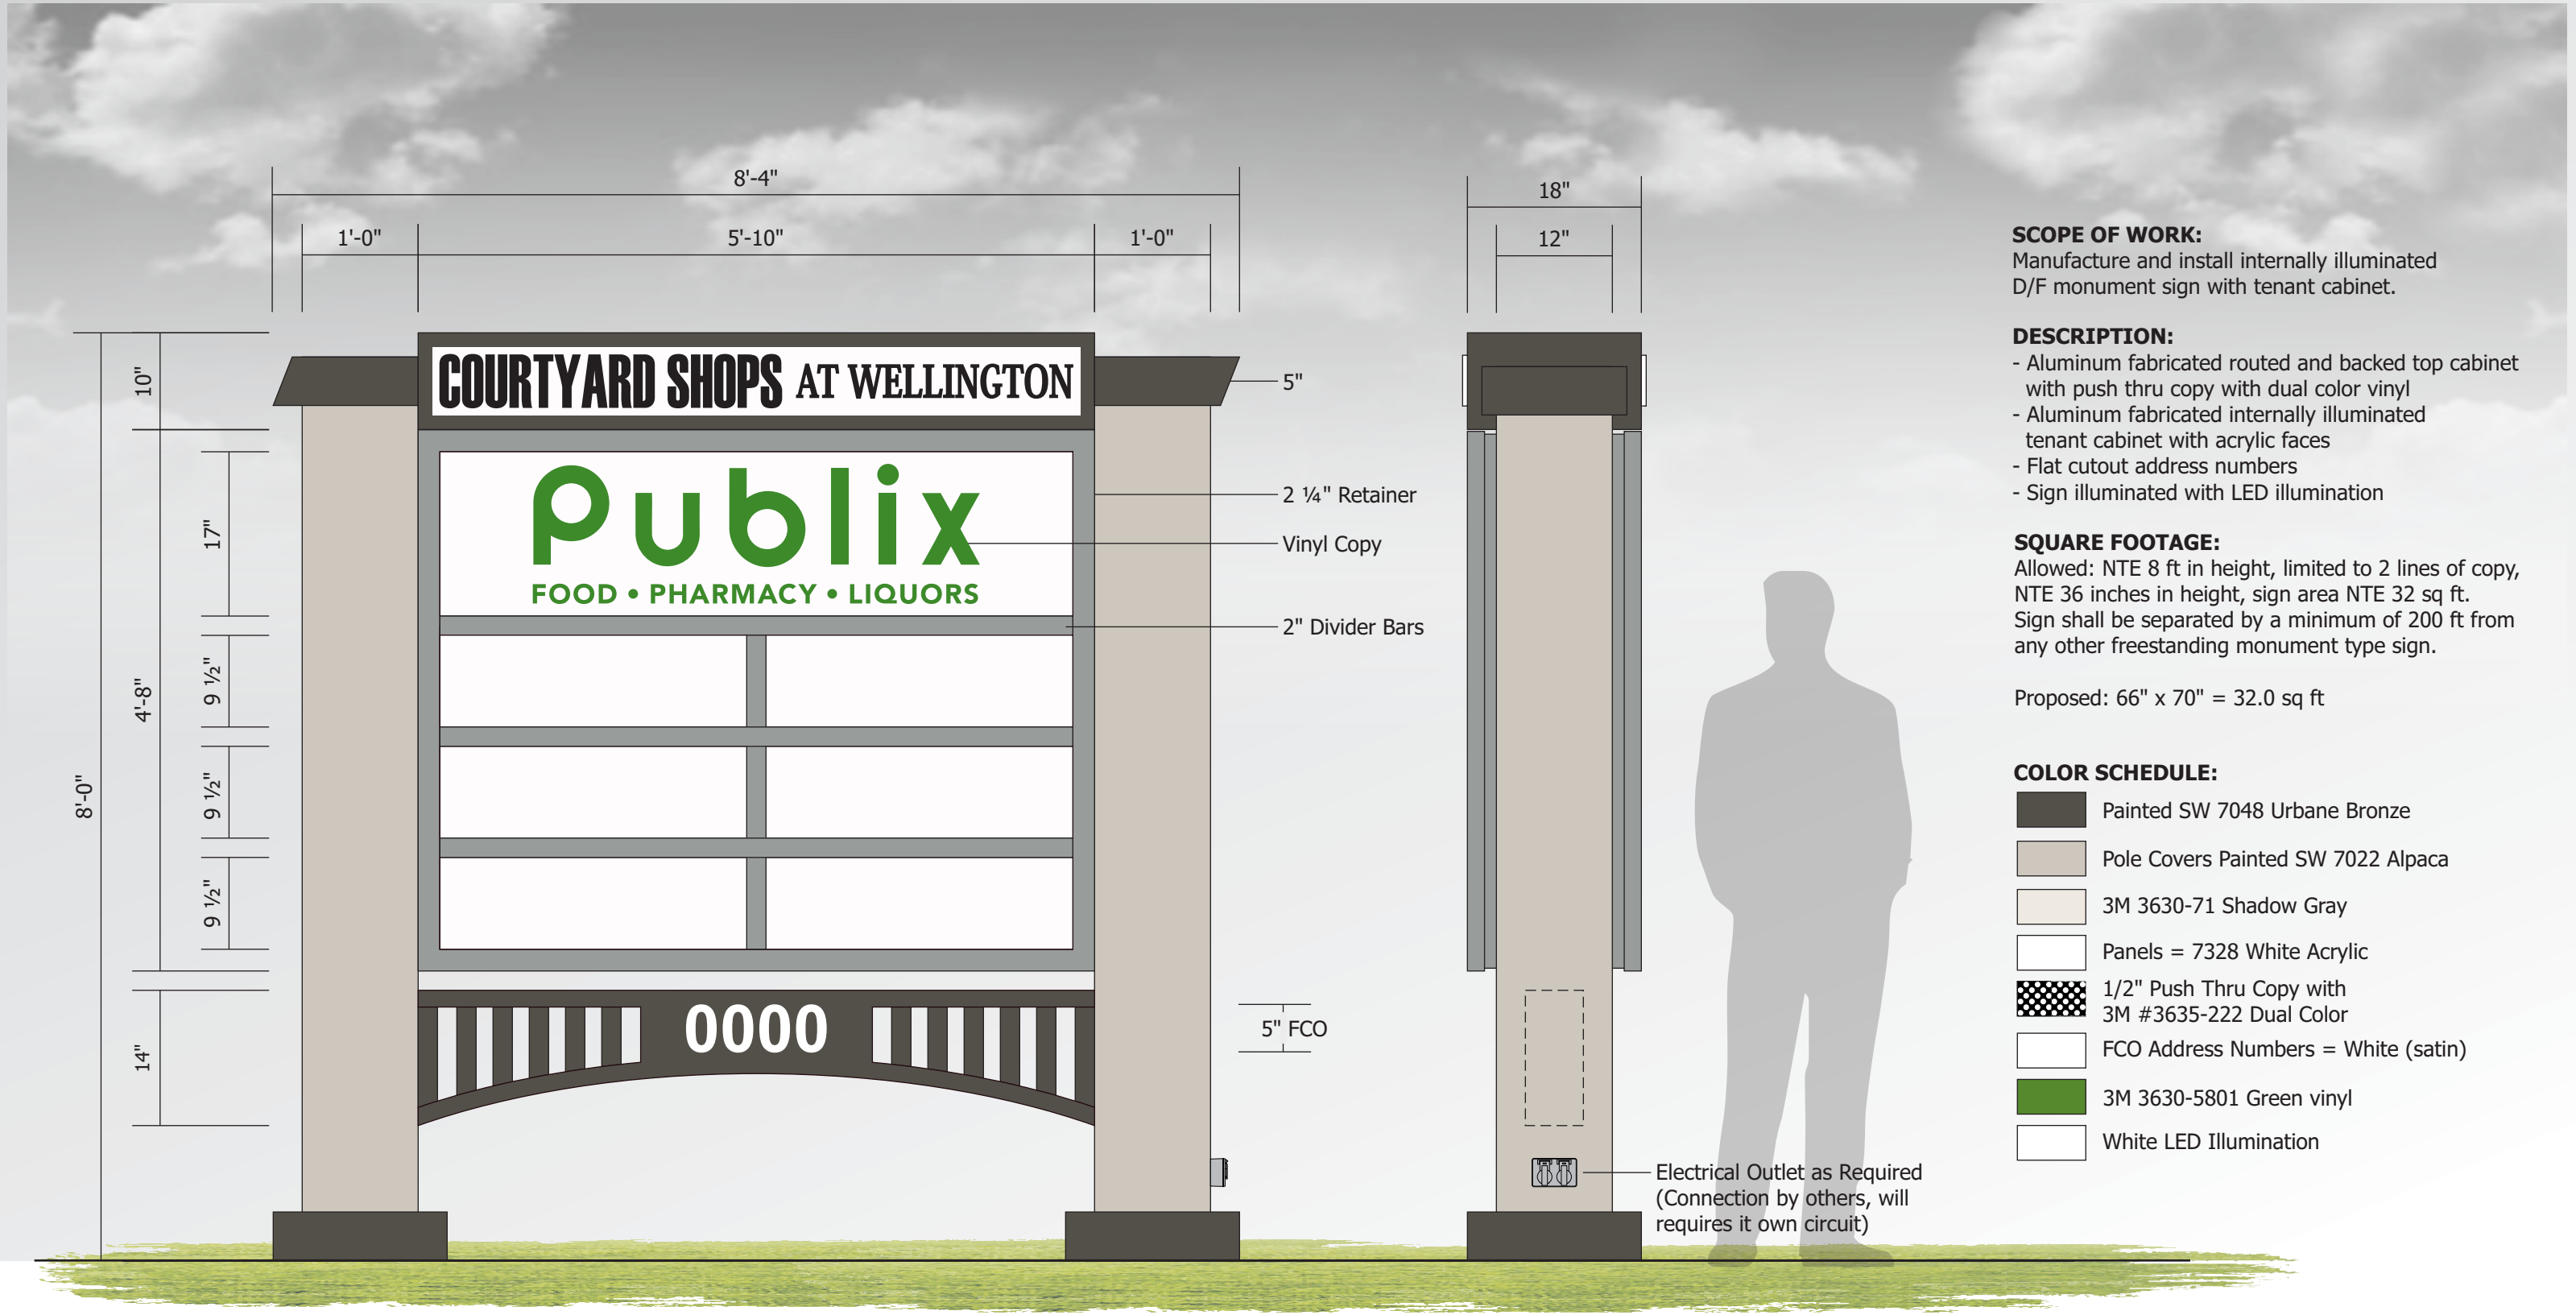

**SCOPE OF WORK:**  
Manufacture and install internally illuminated D/F monument sign with tenant cabinet.

**DESCRIPTION:**

- Aluminum fabricated routed and backed top cabinet with push thru copy with dual color vinyl
- Aluminum fabricated internally illuminated tenant cabinet with acrylic faces
- Flat cutout address numbers
- Sign illuminated with LED illumination

**SQUARE FOOTAGE:**  
Allowed: NTE 8 ft in height, limited to 2 lines of copy, NTE 36 inches in height, sign area NTE 32 sq ft. Sign shall be separated by a minimum of 200 ft from any other freestanding monument type sign.

Proposed: 66" x 70" = 32.0 sq ft

- COLOR SCHEDULE:**
- Painted SW 7048 Urbane Bronze
  - Pole Covers Painted SW 7022 Alpaca
  - 3M 3630-71 Shadow Gray
  - Panels = 7328 White Acrylic
  - 1/2" Push Thru Copy with 3M #3635-222 Dual Color
  - FCO Address Numbers = White (satin)
  - 3M 3630-5801 Green vinyl
  - White LED Illumination

**S02** SCALE: 3/4" = 1'-0"

Revisions:	
...	...
...	...
...	...
...	...
...	...

PM: Leana Z.	Address: SEC Wellington Trace
Drawn By: TD	City State: Wellington, FL
Date: 1/4/2022	Drawing Number: 115258-S02





PROPOSED SIGNAGE - Wellington Place



PROPOSED SIGNAGE - Wellington Place



PROPOSED SIGNAGE - Greenview Shores Blvd



PROPOSED SIGNAGE - Greenview Shores Blvd

Revisions:	
...	...
...	...
...	...
...	...
...	...

PM: Leana Z.	Address: SEC Wellington Trace
Drawn By: TD	City State: Wellington, FL
Date: 1/4/2022	Drawing Number: 115258-REND





EXISTING CONDITIONS - Wellington Place

**SCOPE OF WORK:**  
Remove wall signs from both entrances. Patch and paint wall as required.




EXISTING CONDITIONS - Greenview Shores Blvd

**SCOPE OF WORK:**  
Remove wall signs from both entrances. Patch and paint wall as required.

Revisions:	
...	...
...	...
...	...
...	...
...	...

PM: Leana Z.	Address: SEC Wellington Trace
Drawn By: TD	City State: Wellington, FL
Date: 1/4/2022	Drawing Number: 115258-ELE



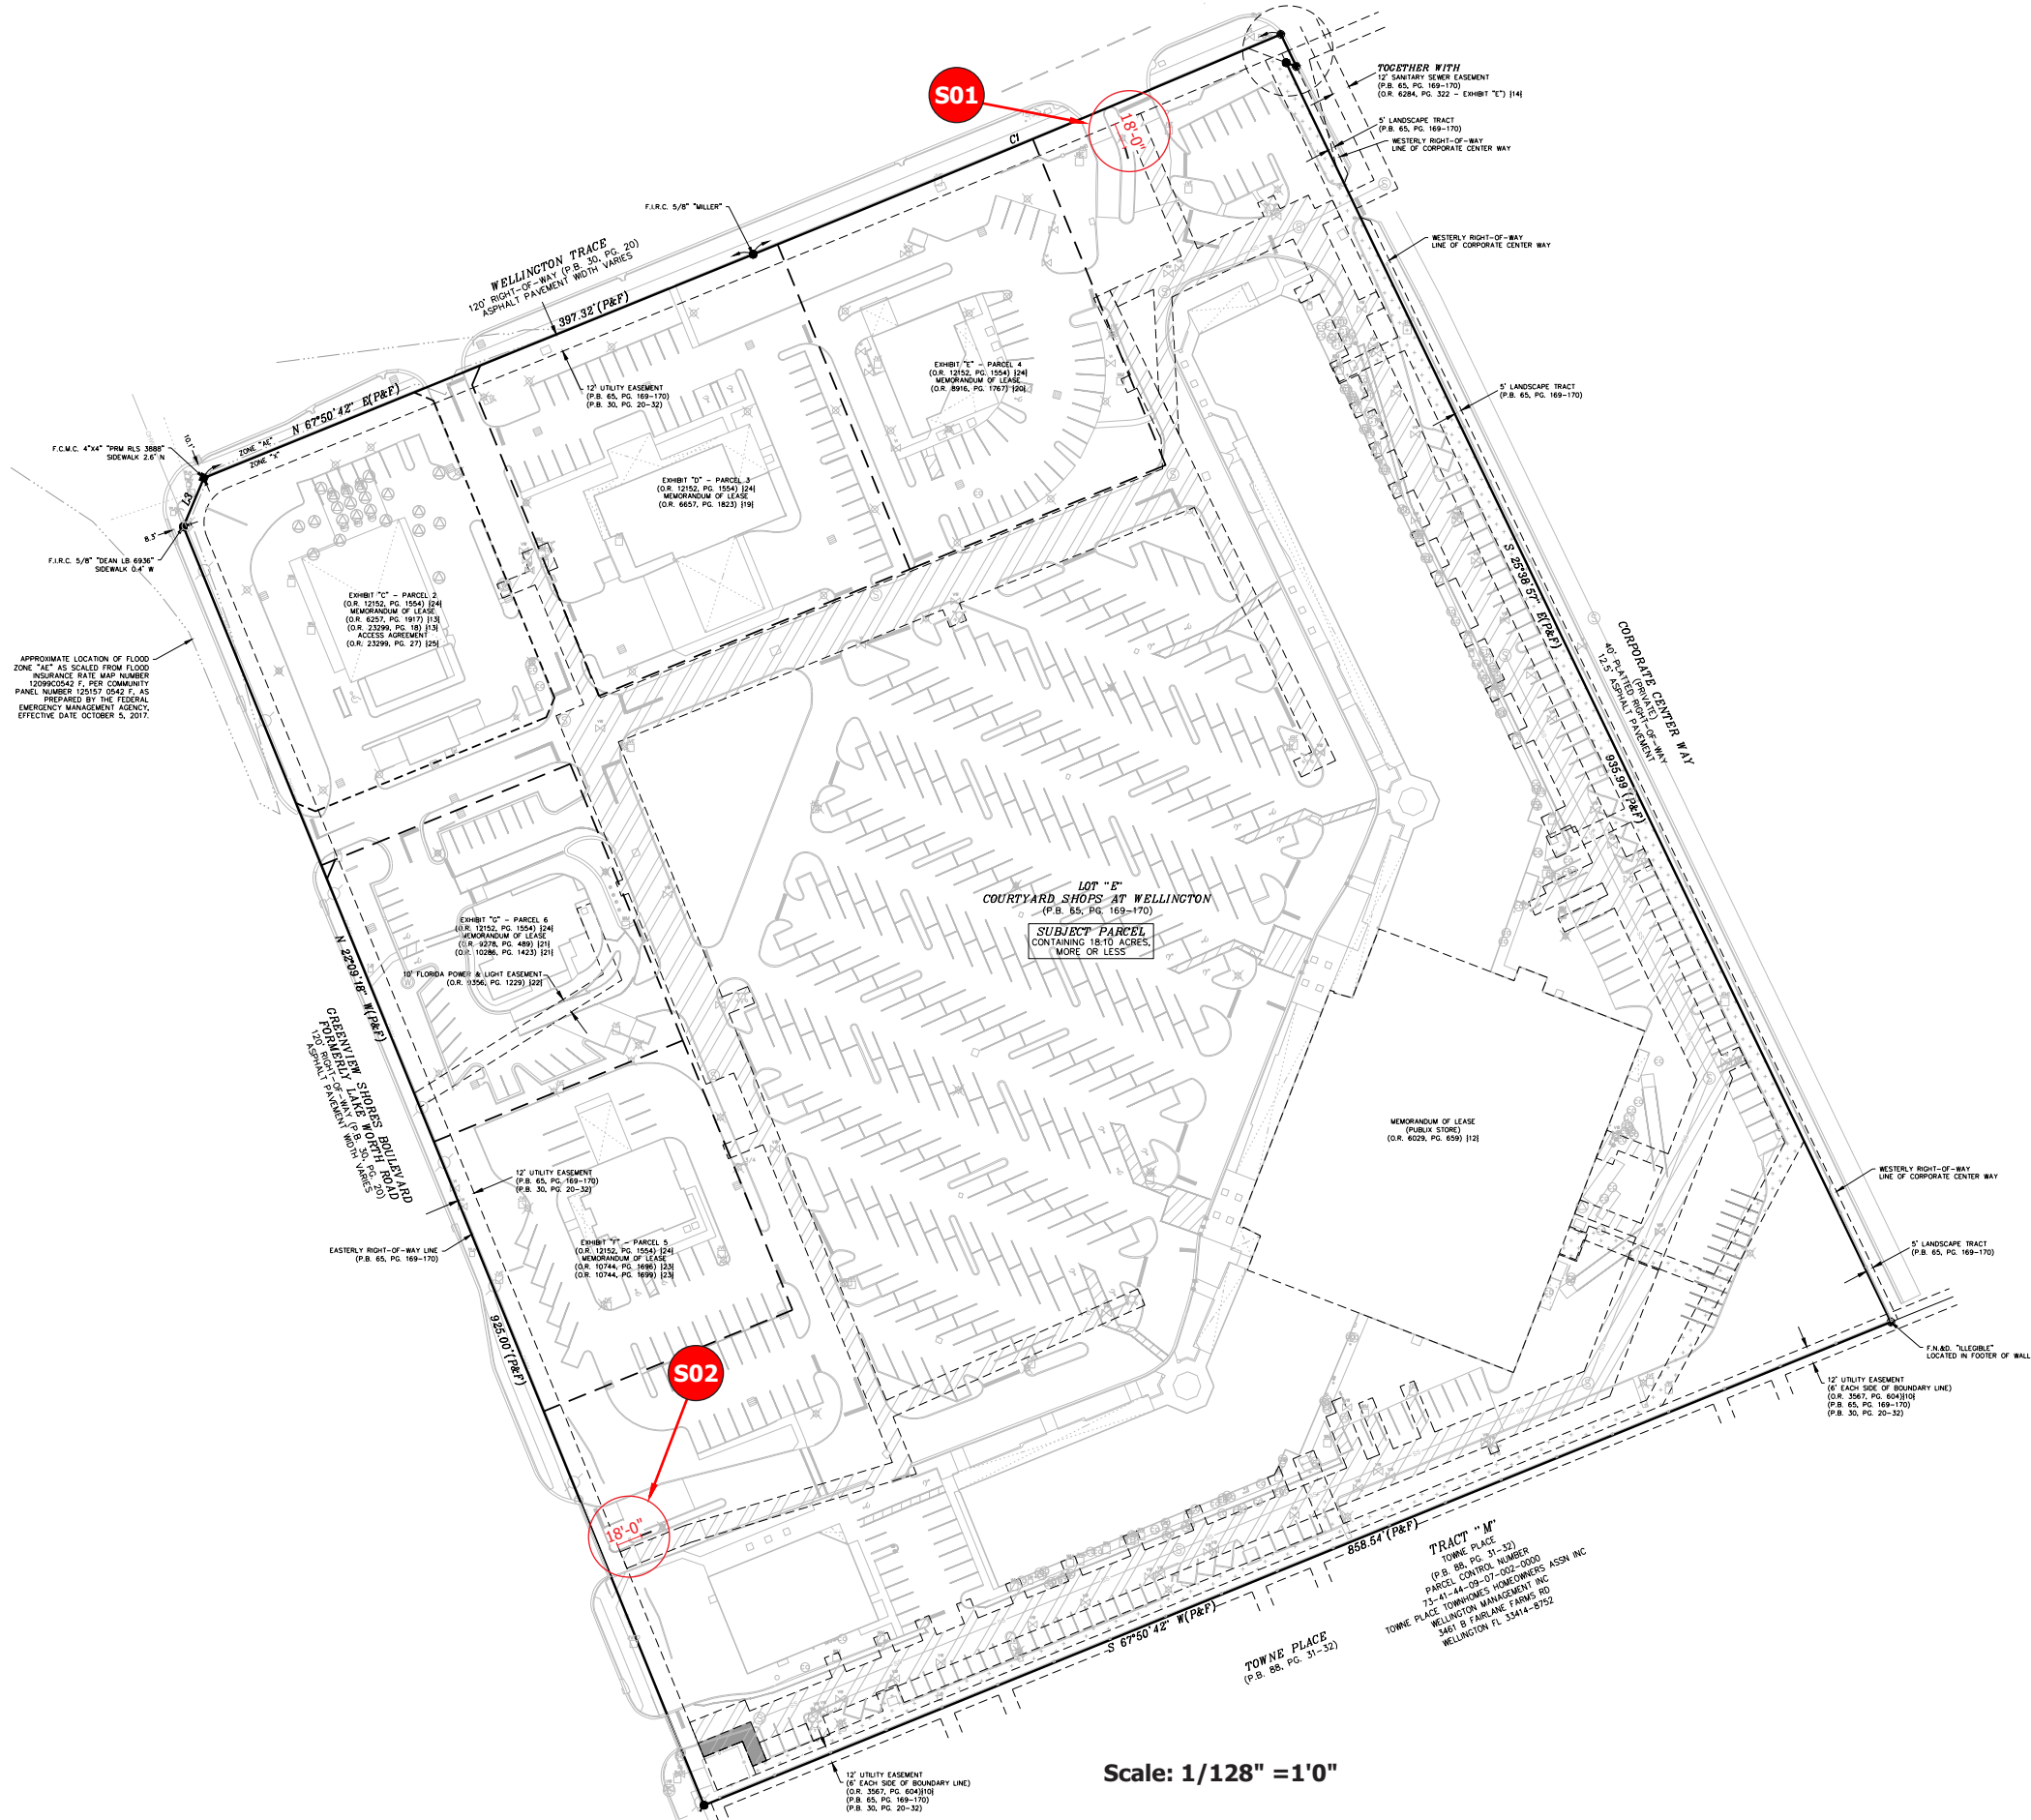

Scale: 1/128" = 1'0"



National Headquarters: 1077 West Blue Heron Blvd.  
West Palm Beach, Florida 33404  
800.772.7932  
www.atlasbtw.com

Revisions:	
...	...
...	...
...	...
...	...
...	...

SP

PM: Leana Z.	Address: SEC Wellington Trace
Drawn By: TD	City State: Wellington, FL
Date: 1/4/2022	Drawing Number: 115258-SP