



Plat Name: Polo House at Palm Beach Polo & Country Club POA, Inc.
Surveyor: C. Andre Rayman
Company: Engenuity Group

As a Professional Surveyor & Mapper in the State of Florida, to the best of my knowledge, information, and belief, I hereby certify that:

(Please check all that apply)

A. PERMANENT REFERENCE MONUMENTS

- ☐ The Permanent Reference Monuments ("P.R.M.s") for the referenced Plat have been set in accordance with the plat recordation process and the Subdivision and Development Regulation of the Village of Wellington, Florida, in effect on the date of plat approval.

B. PLAT CHANGES

- ☐ There have been no changes to the approved final Plat.
- ☒ There have been changes to the approved final Plat and have listed the changes below. These changes have been reviewed and approved by the Village of Wellington after Technical Compliance was issued.

1. Updated Village of Wellington Engineer's Approval section regarding surveyor
being under contract with the Village of Wellington vs. employed by
2. _____
3. _____
4. _____
5. _____
6. _____
7. _____


Signature: 
Print: C. Andre Rayman, P.S.M.
Surveyor No. 4938



POLO HOUSE AT PALM BEACH POLO & COUNTRY CLUB POA INC.

A PARCEL OF LAND LYING IN A PORTION OF SECTION 14, TOWNSHIP 44 SOUTH, RANGE 41 EAST, THE VILLAGE OF WELLINGTON, PALM BEACH COUNTY, FLORIDA
SHEET 2 OF 2

STATE OF FLORIDA
COUNTY OF PALM BEACH
THIS PLAT WAS FILED FOR
RECORD AT
THIS DAY OF
JULY 2002
ON PAGE(S)
JOSEPH ABRAHAM
COUNTY CLERK
BY: DEPUTY CLERK

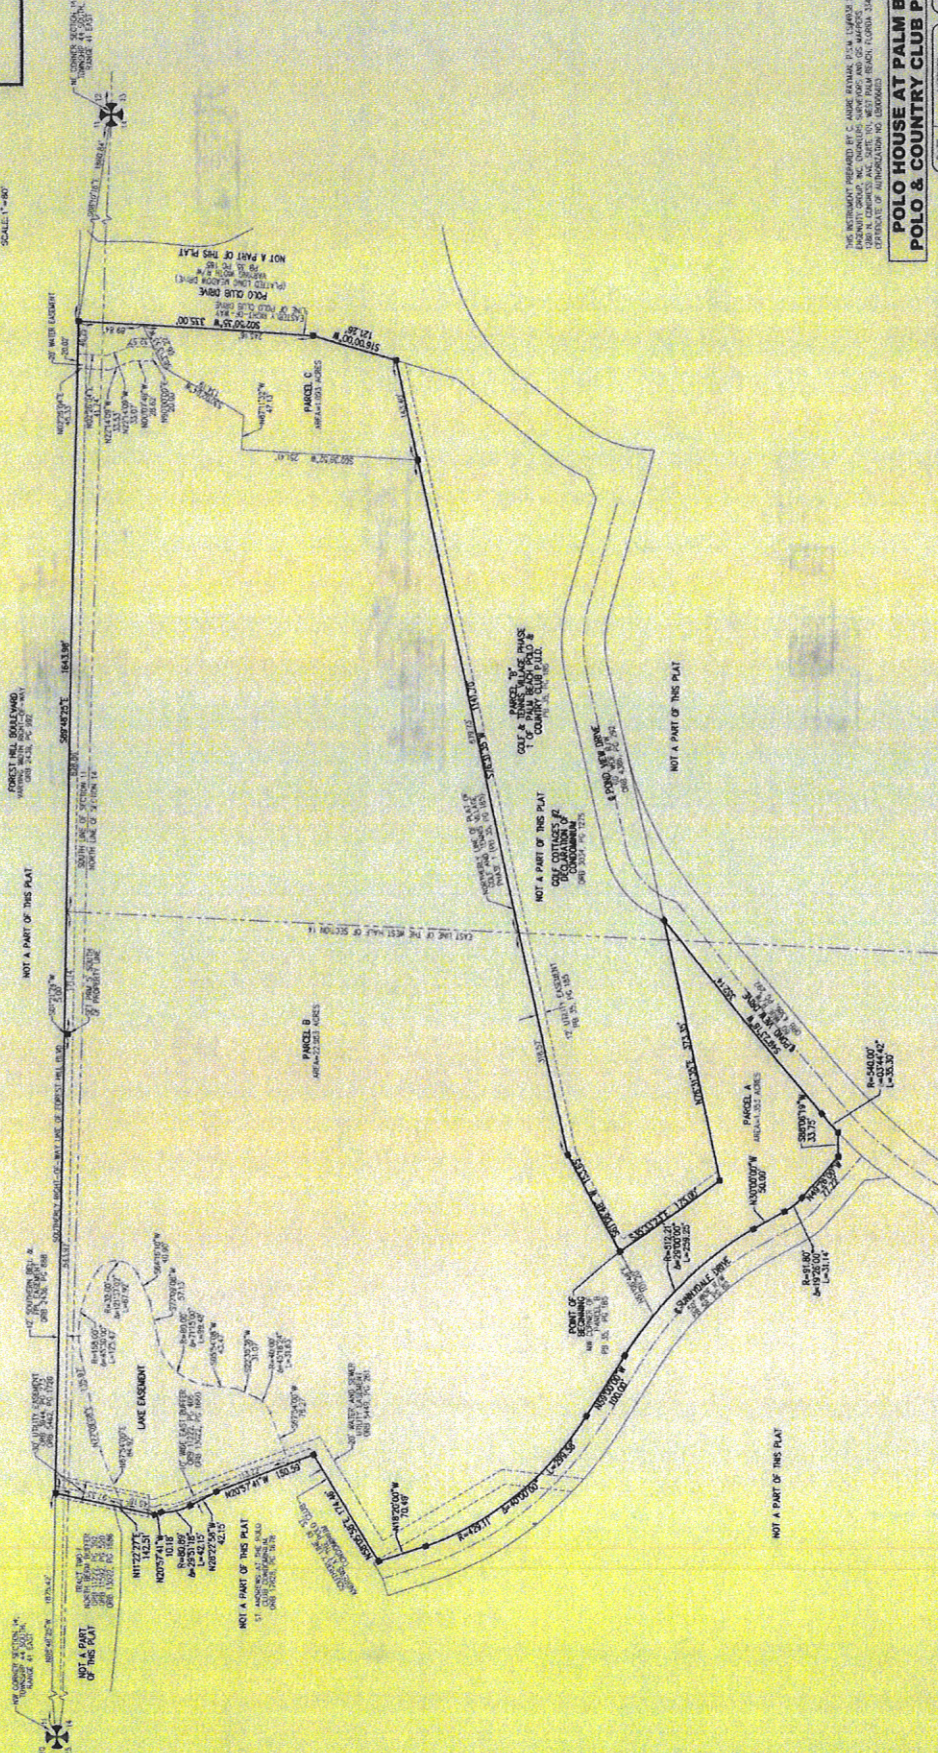

THIS INSTRUMENT PREPARED BY C. ANDRE KENNEDY, P.E., LICENSED SURVEYOR, FLORIDA, NO. 12345, AND C. ANDRE KENNEDY, P.E., LICENSED SURVEYOR, FLORIDA, NO. 12345, FOR THE POLO HOUSE AT PALM BEACH POLO & COUNTRY CLUB POA INC. (HENCEFORETH "POLO HOUSE AT PALM BEACH POLO & COUNTRY CLUB POA INC.")

**POLO HOUSE AT PALM BEACH
POLO & COUNTRY CLUB POA INC.**

DATE	5/10/2002
SCALE	1"=40'
FILED	2002JUL
BOOK	2002JUL
PAGE	1
CHECKED	OK
DATE	2002JUL
FILED	2002JUL
BOOK	2002JUL
PAGE	1
CHECKED	OK



1545 S. COUNTY ROAD 1545
WEST PALM BEACH, FLORIDA 33411
PH (561) 841-1100 FAX (561) 841-1101