


Exhibit C - Autoturn Analysis

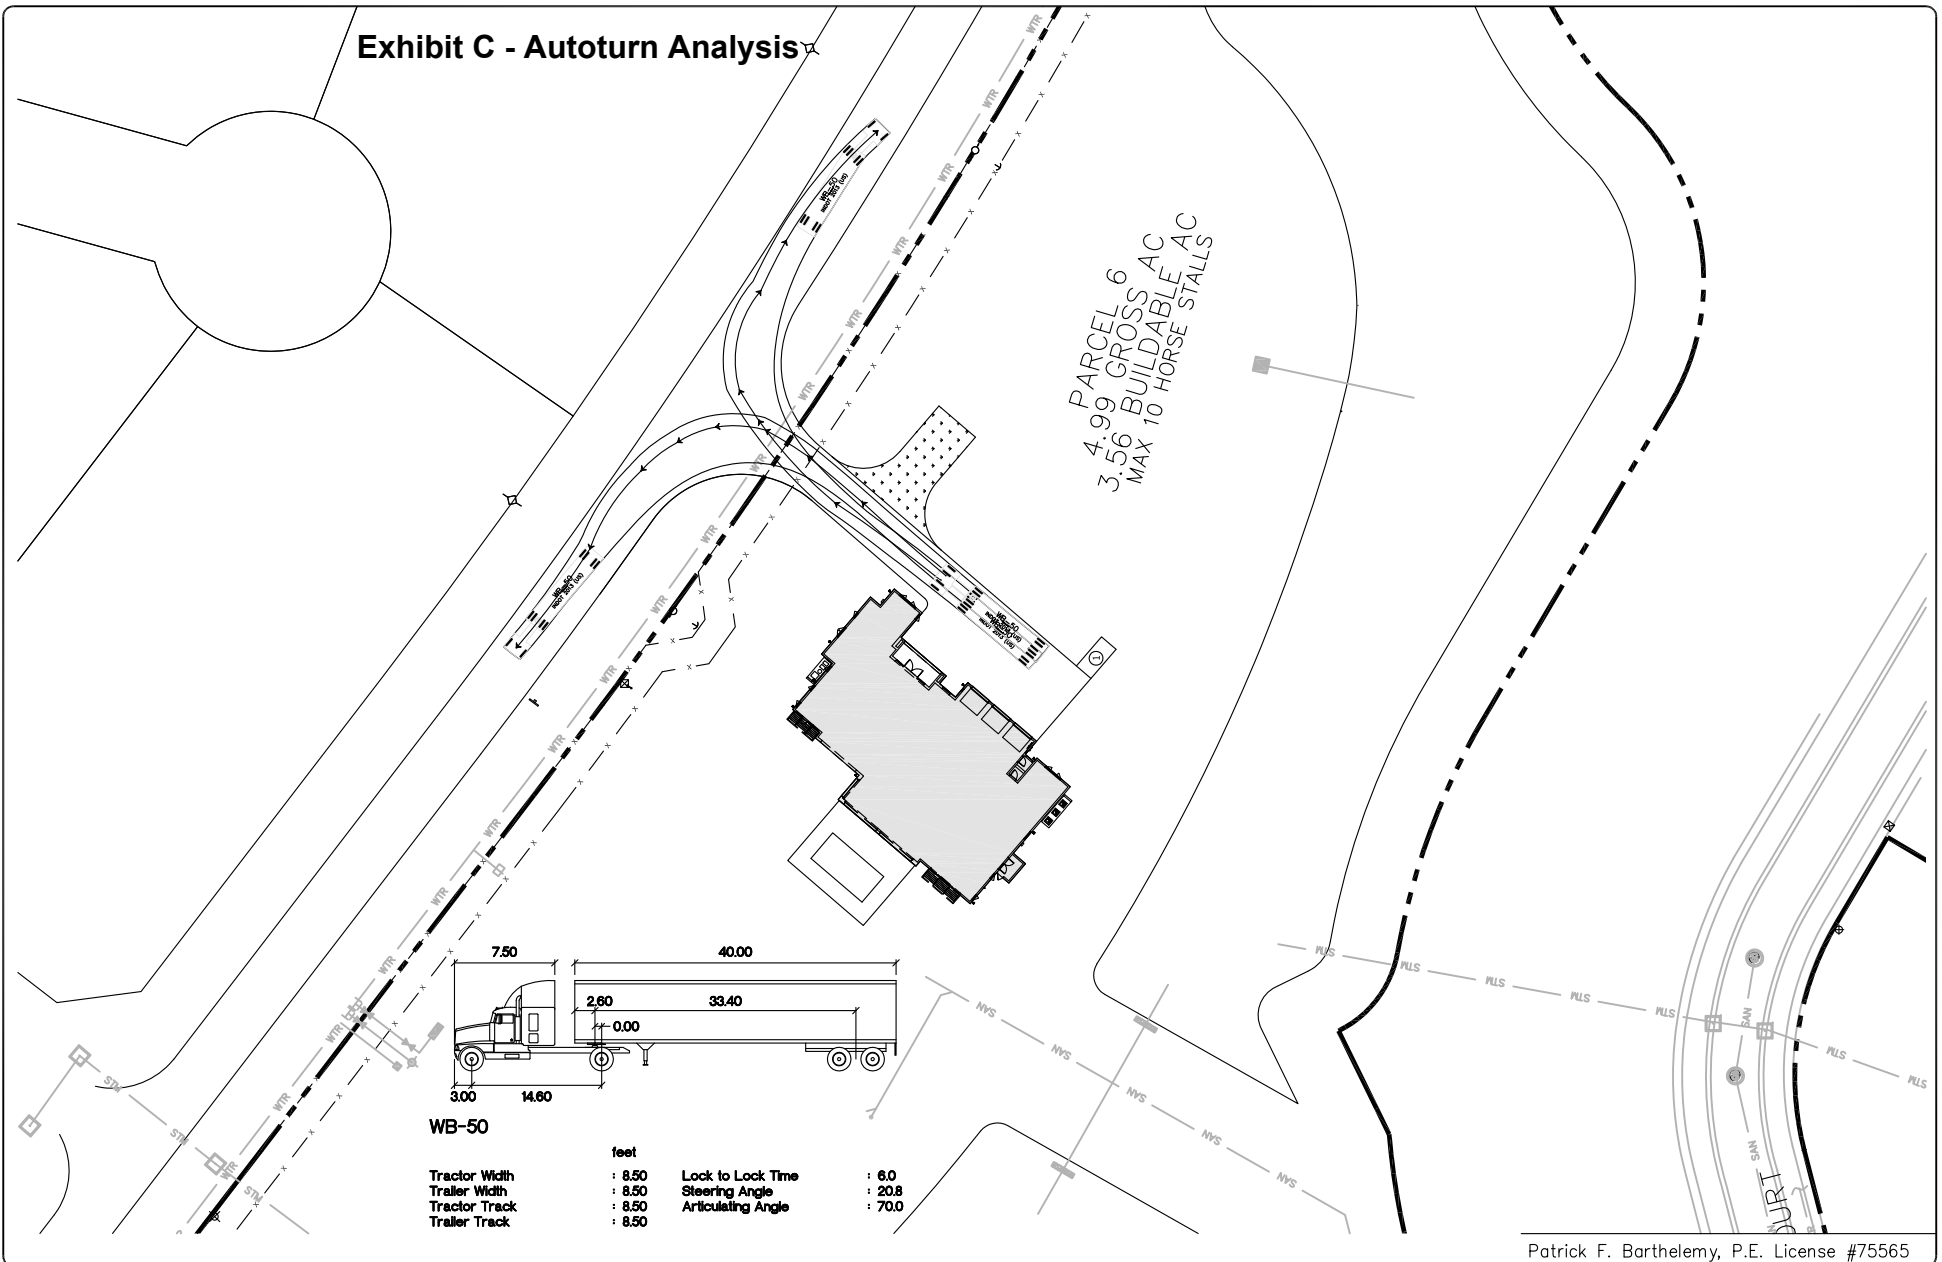

Patrick F. Barthelemy, P.E. License #75565

JOB NO. 20039	SHEET NO.		DATE	5/10/2022
	1		DRAWN	PL
	1		CHECKED	PFB

AUTO TURN EXHIBIT - EGRESS

WINDING TRAILS PARCEL 6


WELLINGTON, FLORIDA

©COPYRIGHT 2022 By
StormwaterJ Engineering, Inc.
This Drawing Is Provided For
Informational Purposes
Unless Signed And Sealed By
A Registered Professional
Engineer Representing
StormwaterJ Engineering, Inc.
C.A. 00009484

STORMWATERJ ENGINEERING, INC.

Civil, Hydrologic & Hydraulic Engineers

1855 Indian Road, Suite 202, West Palm Beach, FL 33409
Ph (561)242-0028 • Fax (561)242-0109
stormj@fdn.com

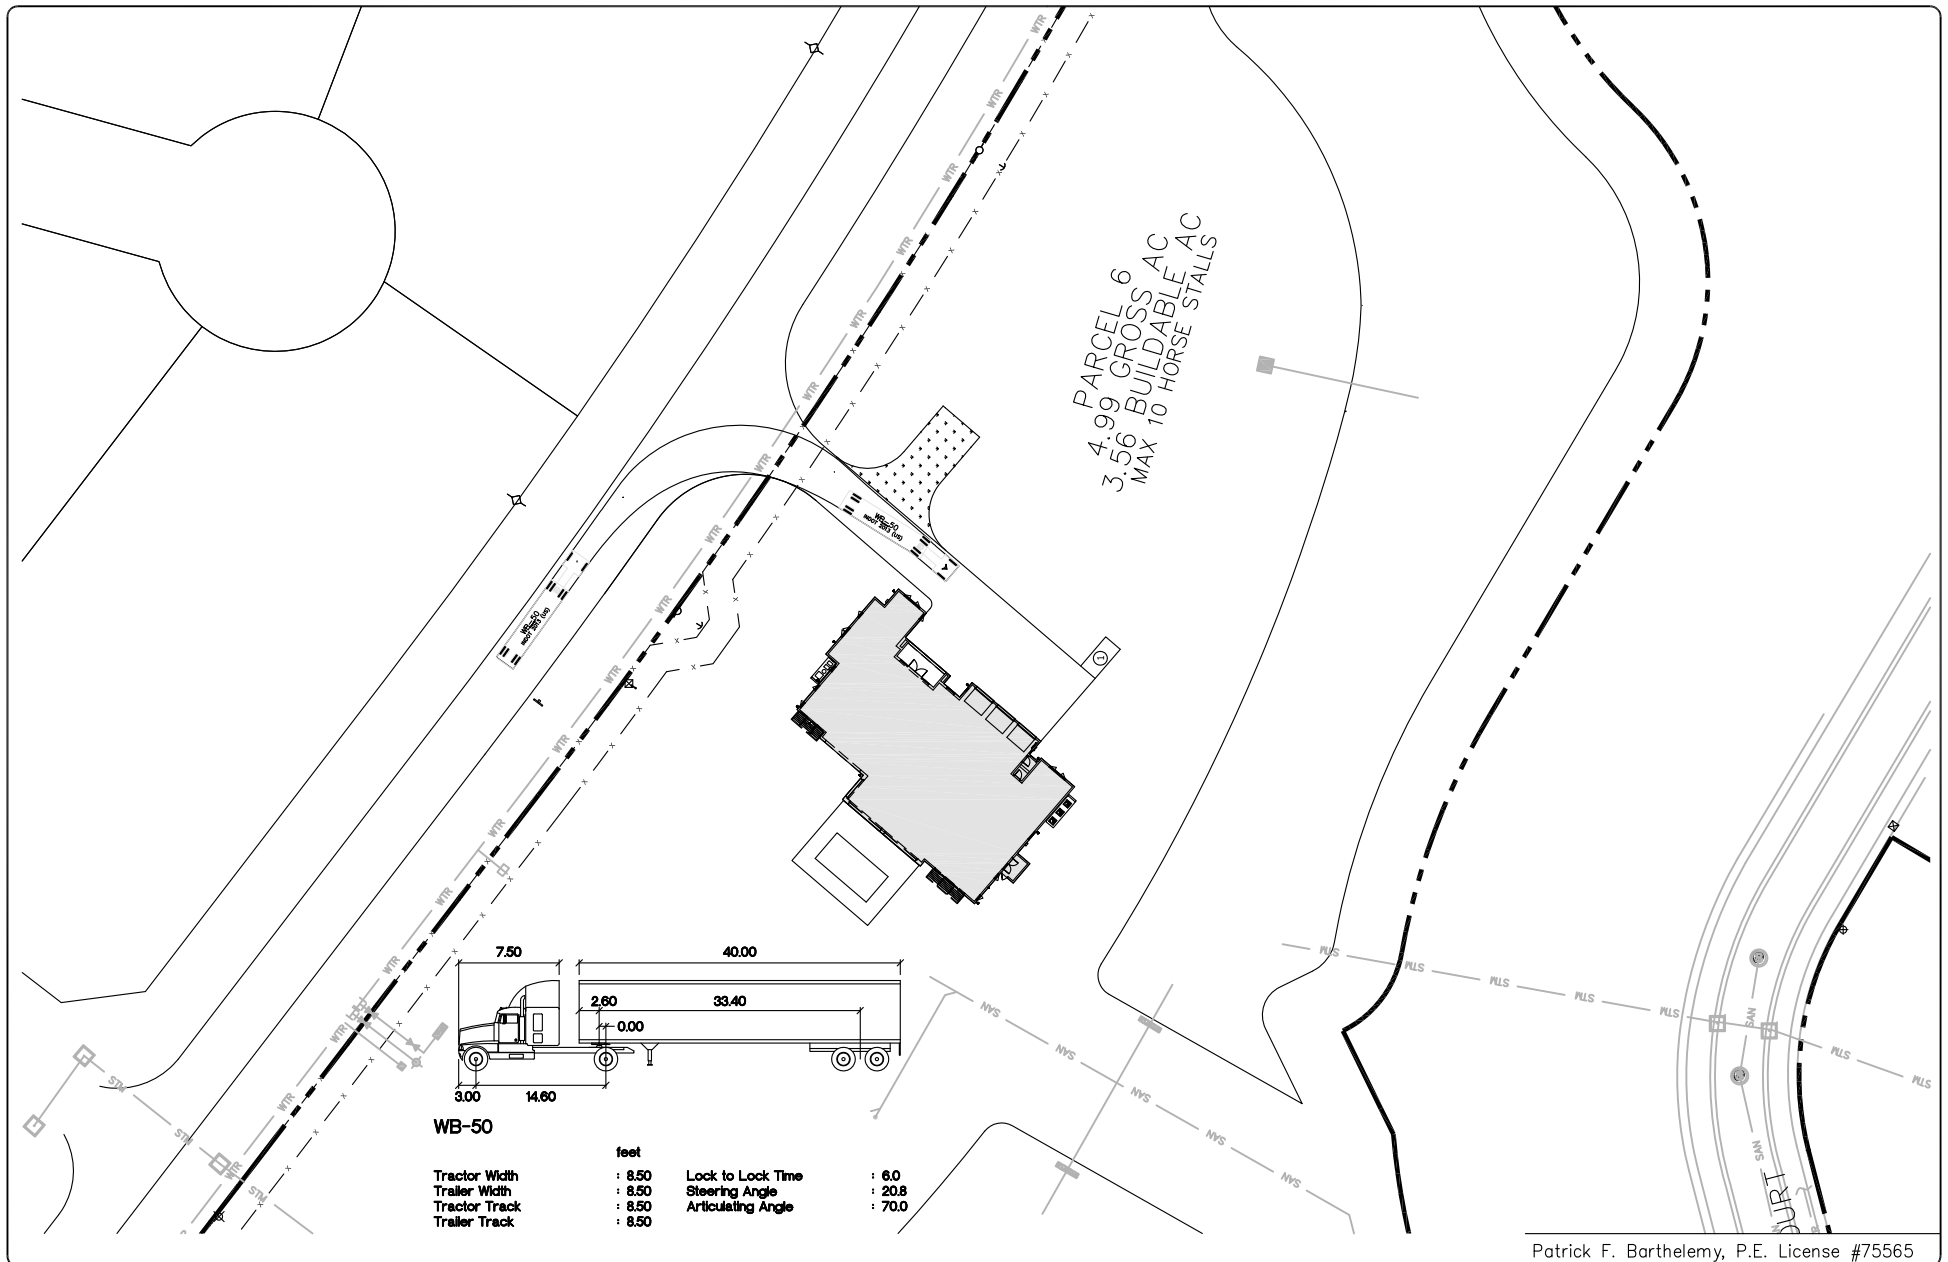

JOB NO. 20039	SHEET NO.		DATE	5/10/2022
	1		DRAWN	PL
	1		CHECKED	PFB

AUTO TURN EXHIBIT - INGRESS

WINDING TRAILS PARCEL 6

WELLINGTON, FLORIDA

©COPYRIGHT 2022 By
StormwaterJ Engineering, Inc.
This Drawing Is Provided For
Informational Purposes
Unless Signed And Sealed By
A Registered Professional
Engineer Representing
StormwaterJ Engineering, Inc.
C.A. 00009484

STORMWATERJ ENGINEERING, INC.

Civil, Hydrologic & Hydraulic Engineers

1855 Indian Road, Suite 202, West Palm Beach, FL 33409
Ph (561)242-0028 • Fax (561)242-0109
stormj@fdn.com