
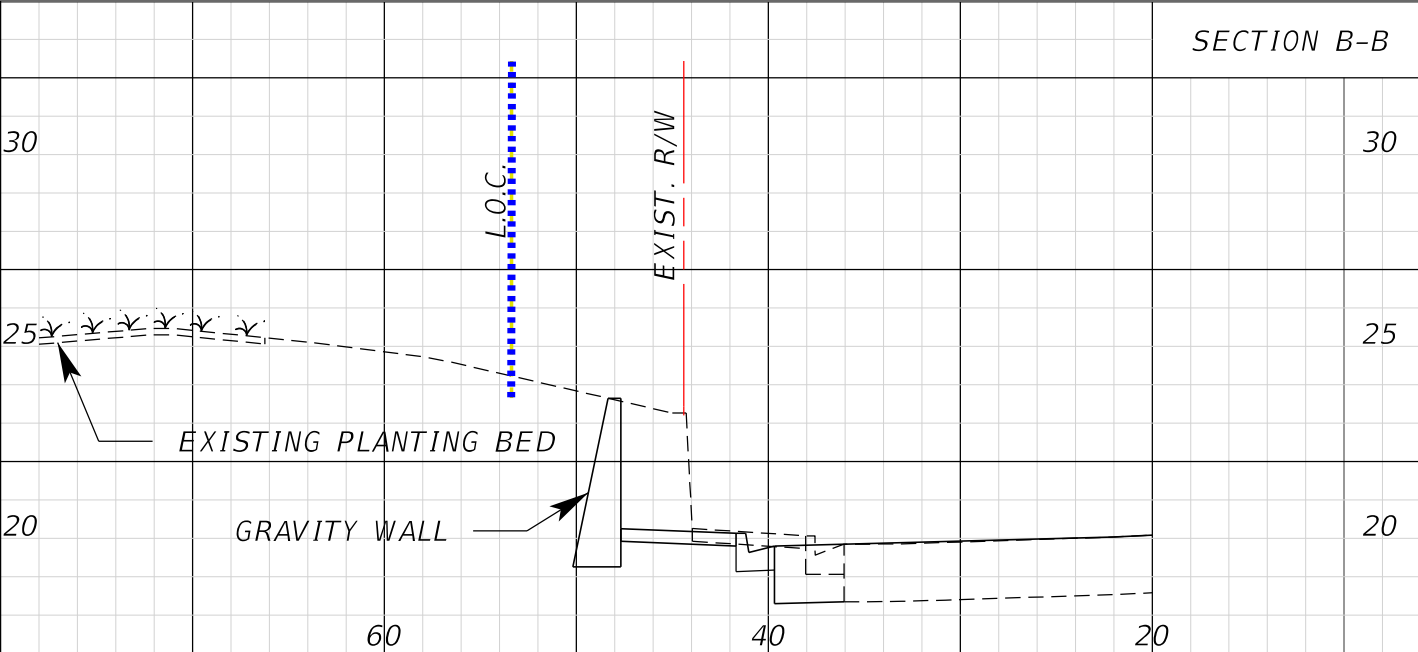
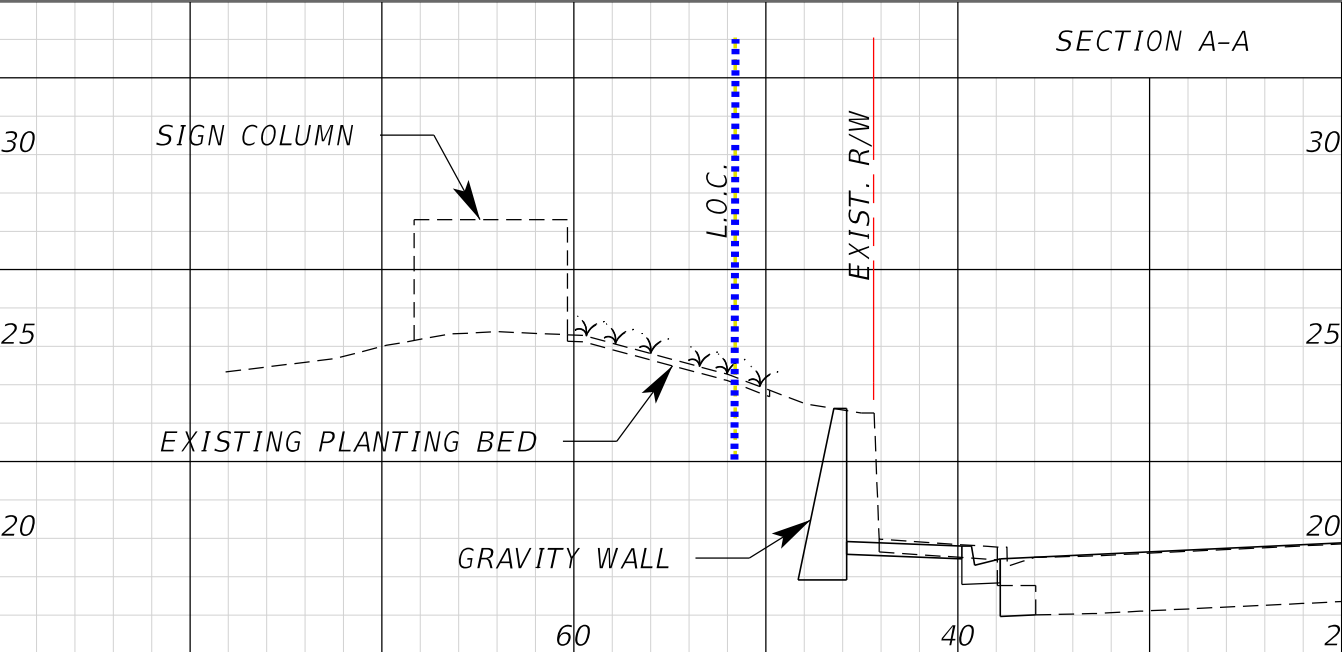


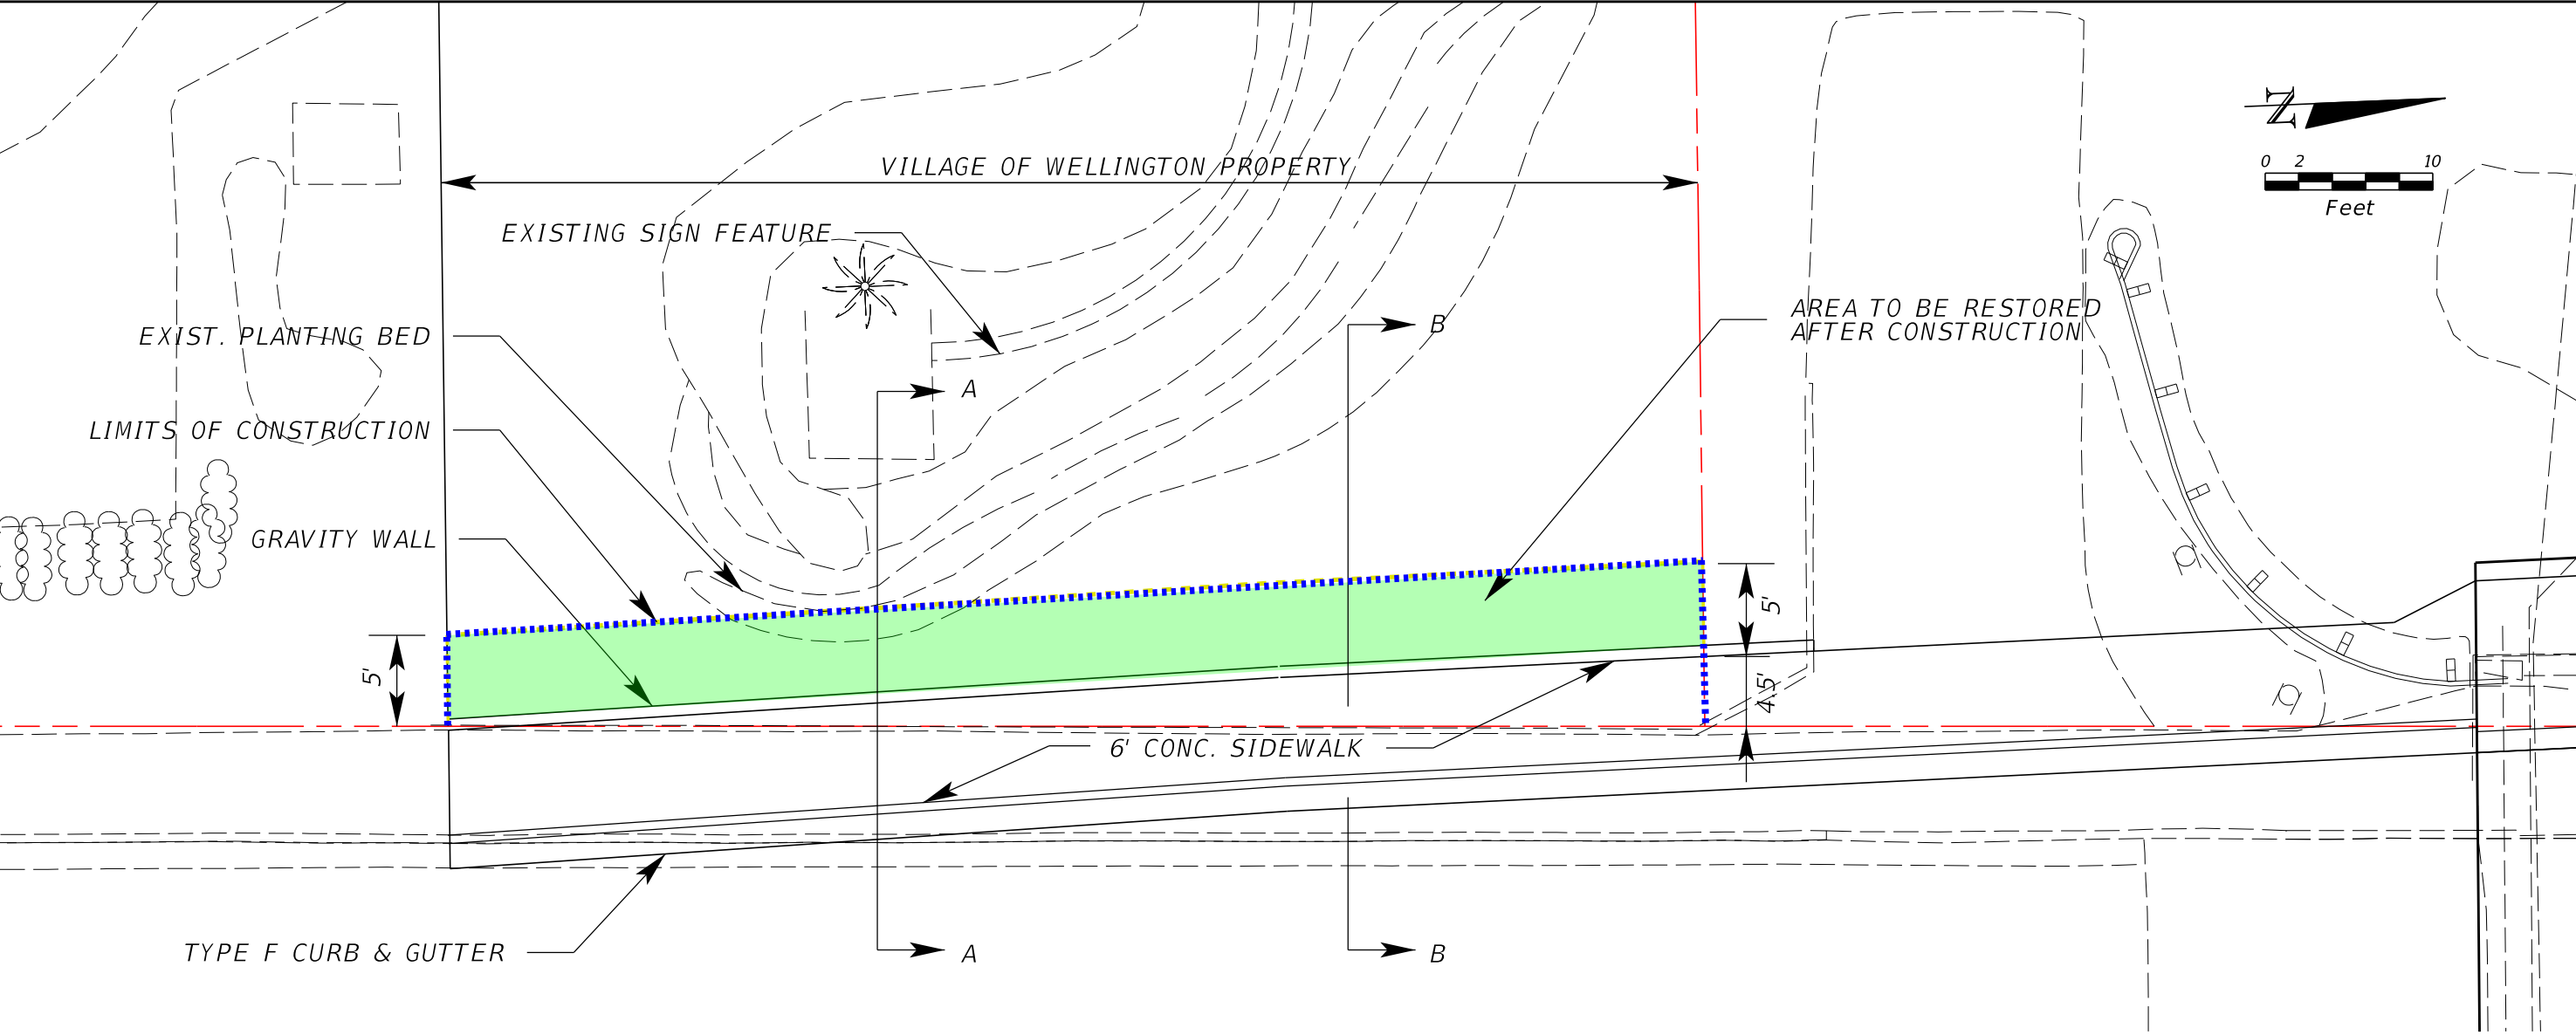

REVISIONS				ENGINEER OF RECORD Kevin Joseph Iannarone, PE PE No. 71527 Inwood Consulting Engineers, Inc. Certificate of Authorization No. 7074 3000 Dovera Drive, Suite 200, Oviedo, Florida 32765 P 407.971.8850	STATE OF FLORIDA DEPARTMENT OF TRANSPORTATION			VILLAGE OF WELLINGTON IMPACT EXHIBIT	SHEET NO.
DATE	DESCRIPTION	DATE	DESCRIPTION		ROAD NO.	COUNTY	FINANCIAL PROJECT ID		
					80	PALM BEACH	436307-1-52-01		