


Exhibit C - Floor Plan

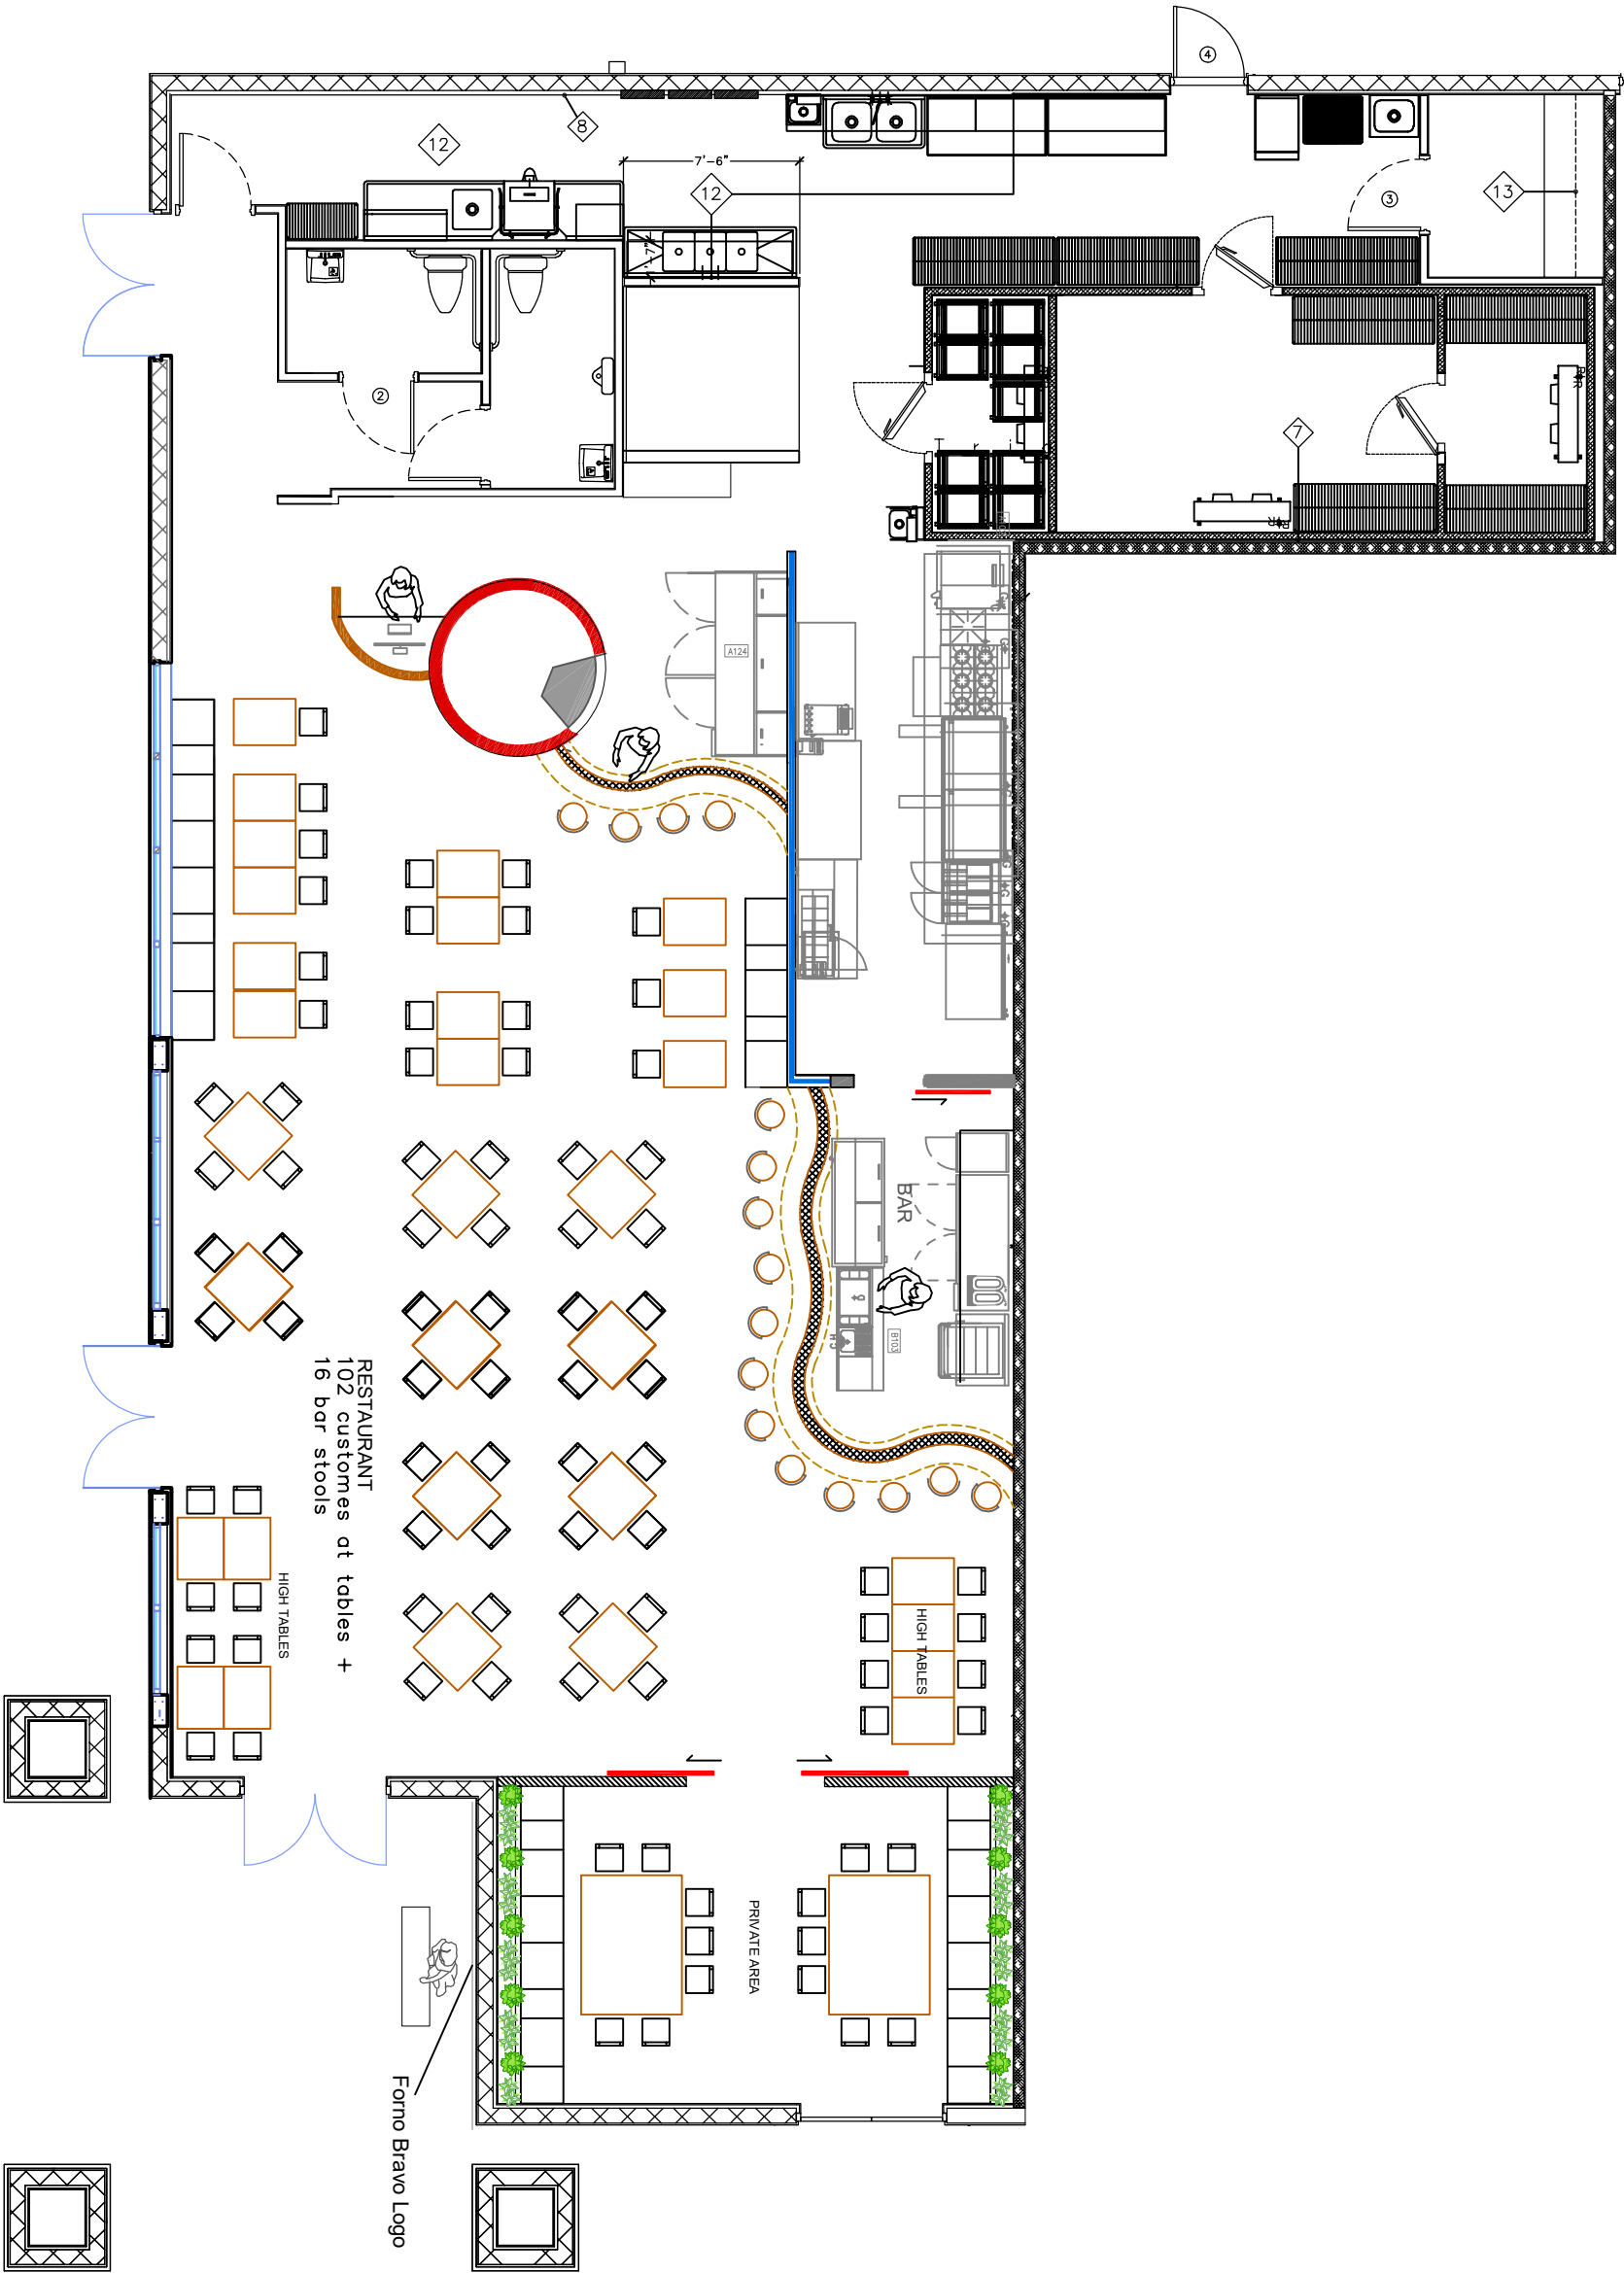

FURNISHED FLOOR PLAN

SCALE 1 = 100 MT

LOCATION
WELLINGTON, FL
UNITED STATES

PROYECT:
FORNO BRAVO RESTAURANT
OWNER:

Revisions

- 1.
- 2.
- 3.
- 4.

All the drawings contain original and unpublished work of the architect. It can not be duplicated, used or modified without the architect's authorization.

Contractor	Codia	Structural	Codia
Architect	Codia	Electric	Codia
Collaborator	Codia	Sanitary	Codia



Design
MATILDE KHOURI
ARCHITECT
INTERIOR ARCHITECT

Ref.Cad

DN-01

ARQ-01/16

DN-01

FURNISHED FLOOR PLAN



LOCATION
WELLINGTON, FL
UNITED STATES

DN-16

PROYECT:
FORNO BRAVO RESTAURANT
OWNER:

Revisions

1. _____
2. _____
3. _____
4. _____

All the drawings contain original and unpublished work of the architect. It can not be duplicated, used or modified without the architect's authorization.

Contractor	Codia	Structural	Codia
Architect	Codia	Electric	Codia
Collaborator	Codia	Sanitary	Codia



Design
MATILDE KHOURI
ARCHITECT
INTERIOR ARCHITECT

Ref.Cad

ARQ.
DN-
16/16

PERSPECTIVE