

1
2
RESOLUTION NO. R2017 – 10

A RESOLUTION OF WELLINGTON, FLORIDA'S COUNCIL, APPROVING A MASTER PLAN AMENDMENT (PETITION NUMBER 17 – 09 / 2017 – 05 MPA 6) FOR CERTAIN PROPERTY KNOWN AS WELLINGTON GREEN, LOCATED IN THE SOUTHWEST CORNER OF STATE ROAD 7 AND FOREST HILL BOULEVARD, AS MORE SPECIFICALLY DESCRIBED HEREIN; AMENDING THE WELLINGTON GREEN MASTER PLAN TO ALLOW A CONDITIONAL USE HOTEL IN MUPD B AND TO AMEND CERTAIN CONDITIONS OF APPROVAL; PROVIDING A CONFLICTS CLAUSE; PROVIDING A SEVERABILITY CLAUSE; AND PROVIDING AN EFFECTIVE DATE.

WHEREAS, the Council, as the governing body of Wellington, Florida, pursuant to the authority in Chapter 163 and Chapter 166, Florida Statutes, and the Land Development Regulations, as adopted by Wellington, is authorized and empowered to consider petitions related to development orders for Developments of Regional Impact; and

WHEREAS, the notice and hearing requirements as provided in Article 5 of the Land Development Regulations (LDR), as adopted by Wellington, have been satisfied; and

WHEREAS, the subject site is approved on Wellington's Future Land Use Map as Regional Commercial/LSMU; and

WHEREAS, the subject site was approved by Palm Beach County as a Development of Regional Impact (DRI) by Resolution 99-2268 (local conditions) and Resolution 99-2267 (regional conditions); and

WHEREAS, the Wellington Green DRI Development Order was amended and restated in Resolution No's R2000-107, R2000-143, R2001-112, R2002-30, R2004-04, R2005-124, R2005-125, R2005-126, R2008-03, R2008-70, R2011-41 and 2015-31; and

WHEREAS, the request is to amend the Wellington Green Master Plan to allow a Conditional Use for a 125-room hotel in MUPD "B" and amend certain conditions of approval; and

WHEREAS, the Planning, Zoning and Adjustment Board, sitting as the Local Planning Agency, after notice and public hearing on March 8, 2017, recommended approval of the Master Plan Amendment with a 6 – 0 vote; and

WHEREAS, the Council has considered the evidence and testimony presented by the applicant and other interested parties and the recommendations of the various Wellington review agencies and staff; and

WHEREAS, the Council has made the following findings of fact:

1. Development of Regional Impact: The Wellington Green Development of Regional Impact (DRI) sunset December 31, 2016 allowing local review without further requirement for

1 regional planning agency or state planning
2 agency review as regulated by Florida Statutes
3 Chapter 380. The satisfied DRI regional
4 conditions have been deleted and all other
5 regional and local conditions are now combined
6 to be regulated as a local development order.
7

8 2. Environmental Considerations: The proposed amendment will not affect the
9 natural environment and there are no adverse
10 impacts to the natural environment expected to
11 occur as a result of this request.
12

13 3. Surrounding Use Considerations: The proposed amendment will not affect the
14 surrounding uses. This request will not change
15 any of the approved uses and will have no impact
16 upon the project's original determination that it
17 was compatible with surrounding uses. MUPD "B"
18 is surrounded by other MUPD's, PUD's and water
19 management tract.
20

21 4. Utilities: The water, sanitary, sewer, and drainage systems
22 meet code requirements.
23

24 5. Concurrency Considerations: The proposed amendment is in compliance with
25 the approved Wellington Green Development
26 Order vested 4,296 PM peak hour trips and
27 Wellington Traffic Performance Standards.
28

29 6. Comprehensive Plan Considerations: The proposed modifications are consistent with
30 the Wellington Comprehensive Plan.
31

32 **NOW, THEREFORE, BE IT RESOLVED BY THE COUNCIL OF WELLINGTON,**
33 **FLORIDA; that:**
34

35 **SECTION 1:** The Wellington Green Master Plan Amendment (Petition No. 17 – 09 /
36 2017 – 05 MPA 6) to allow a Conditional Use for a 125-room hotel in MUPD "B" and to
37 amend certain conditions of approval for the 466 acre parcel known as Wellington Green,
38 as legally described in Exhibit 1 is hereby approved subject to conditions contained herein,
39 which are in addition to the general requirements otherwise provided by Ordinance. The
40 Development Order, as previously adopted by Resolution No. R2015-31, is hereby
41 amended and restated to read as follows.
42

43 **A. BUILDING AND SITE DESIGN**
44

45 1. Development of the site shall be limited to the uses, access, acreage, and site
46 design approved on the Wellington Green Master Plan (Exhibit 2). The final master
47 plan and sign plan consistent with any Council approved changes and conditions of
48 approval imposed by Council shall be submitted to the DRC for final processing. All
49 modifications must be approved by the Village Council unless the proposed
50 changes are required to meet conditions of approval or are allowed by the Village's

1
2
3
4
5
6
7
8
9
10
11
12
13
14
15
16
17
18
19
20
21
22
23

Land Development Regulations at the time the modification is requested.
(ONGOING: ZONING)

- 2. Conditions which are not MUPD or PUD specific shall apply to the project.
- 3. The subject property shall be limited to a maximum of seven MUPDs and one PUD.
(DRC: ZONING)
- 4. A restrictive covenant shall record in the public record requiring architectural consistency between all buildings, project identification, and signs in MUPDs A-G and PUD. The covenant shall require the use of prevalent Mediterranean and/or Italian Renaissance architecture, including, but not limited to, such primary architectural elements as pastel-colored stucco, masonry, stone, brick, classical features (columns, arches, medallions, bull's eye windows, wrought iron, decorative tile, etc.), earth-tone-colored tile roof accents, and towers. Natural and sky lighting shall be encouraged. Architectural consistency shall be provided around all sides of all structures. Alternative architecture designs and elements for building elevations may be approved by the Village of Wellington Architectural Review Board. (CONDITION SATISFIED) (ONGOING: ZONING-ARB)
- 5. The maximum gross acreage and minimum/maximum gross square feet of floor area for MUPDs A-G and PUD Pod A - C shall be limited as follows:

MUPD	ACREAGE	MINIMUM SF	MAXIMUM SF
A	8.67	62,546	103,546
B	29.78*	87,000	163,000
C	23.92	87,000	163,000
D	22.13	80,000	148,000
E	10.30	41,000	75,000
F	35.74*	98,000	221,082
G	110.96	1,310,000	1,432,000
PUD			
Pod A	48.45		
Pod B	26.00		
Pod C	17.75		
Total for MUPD A-G Not to Exceed Leasable Square Footage = 2,159,082			
Total Not To Exceed PM Peak Hour Trips = 4,296			

*Includes 2.0-acre civic parcel. (DRC: ZONING)

24
25
26
27
28
29

- 6. Total combined gross floor area for MUPDs A-G shall not exceed 2,159,082 square feet. This figure includes one of the 125-room hotels allowed by Condition B.1.
(ONGOING: ZONING/DRC)

- 1 7. A combined minimum of 22,500 gross square feet of office use shall be provided in
2 MUPDs A-F. Uses considered office shall be devoted exclusively to business,
3 medical, or professional services. Offices accessory to other principal uses shall
4 not satisfy this requirement. (ONGOING: ZONING/DRC)
- 5
- 6 8. The maximum gross acreage, maximum gross leasable area, and maximum square
7 feet of gross floor area for MUPD G (regional mall) shall be limited as follows:
8 (ONGOING: ZONING/DRC)
- 9

MUPD	ACREAGE +/-	LEASABLE SF	GROSS SF
G	110.96	1,431,667	1,762,667

- 10
- 11 9. All areas or receptacles for the storage and disposal of trash, garbage, recyclable
12 material, or vegetation, such as dumpsters and trash compactors, shall be
13 screened from view and confined to the areas designated on the certified site plan.
14 (ONGOING: ZONING/DRC/CODE ENF)
- 15
- 16 10. All roof-mounted air conditioning and mechanical equipment shall be screened
17 from view on all sides in a manner consistent with the color, character, and
18 architectural style of the principal structure. (ONGOING: ZONING/DRC/BLDG)
- 19
- 20 11. All other air conditioning and mechanical equipment shall be screened from view
21 on all sides by a visually opaque barrier consistent with the color, character, and
22 architectural style of the principal structure or equivalent landscape material.
23 (ONGOING: ZONING/DRC/BLDG)
- 24
- 25 12. Exterior materials and building surfaces visible to the public shall be high-quality
26 materials and finishes, which exclude smooth-faced concrete block, tilt-up concrete
27 panels, or prefabricated steel panels with architectural features. Exposed neon
28 light tubes on the exterior of buildings shall be prohibited. (ONGOING:
29 ZONING/DRC/BLDG)
- 30
- 31 13. Buildings in MUPDs A-F shall not exceed 35 feet in height, including mechanical
32 equipment, measured from finished grade to the highest point, excluding
33 unoccupied architectural features. The petitioner may seek relief from this height
34 requirement to exclude air conditioning and mechanical equipment from this height
35 requirement. The two (2) permitted hotels, and the buildings in the PUD and MUPD
36 G, shall not exceed 72 feet in height. Hotels shall be limited to a maximum of five
37 (5) stories. (ONGOING: ZONING/DRC/BLDG)
- 38
- 39 14. All uses shall be as authorized under the property's respective Multiple Use
40 Planned Development (MUPD) / Planned Unit Development (PUD) zoning
41 designations and Community Commercial land use designation as designated in
42 Wellington's LDR Use Regulations Table 6.8-2.; except that within MUPDs A-F no
43 Big Box Warehouse Retail, "freestanding" fast-food restaurants, auto sales, or
44 convenience stores, with or without gas sales, shall be permitted. For purposes of
45 this development order, Big Box Warehouse Retail shall be defined as a single
46 user, single-story building greater than 75,000 square feet in total floor area.
47 Please note that non-freestanding fast-food restaurants are permitted within MUPD

1 B. (ONGOING: ZONING/DRC/BLDG)

- 2
- 3 15. There shall be no uninterrupted length of any facade in excess of 100 feet in any
- 4 building located in MUPDs A-D. Facades greater than 100 feet in length must
- 5 incorporate recesses and projections along the length of the facade to create
- 6 horizontal relief in the facade. Such features as, but not limited to, windows,
- 7 awnings, and arcades must be incorporated along the facade length facing any
- 8 public street or entrance drive connecting to any public street to create a pedestrian
- 9 scale and a clear and identifiable entrance. (ONGOING:
- 10 ZONING/DRC/BLDG/ARB)
- 11
- 12 16. In MUPDs A-D, roofs must have at least two of the following features: parapets
- 13 concealing flat roofs and equipment, overhanging eaves, sloped roofs, and/or three
- 14 or more roof surfaces. Alternative architectural features may be permitted that
- 15 meet or exceed the intent of this local condition as determined by the Village of
- 16 Wellington Architectural Review Board. (ONGOING: ZONING/DRC/BLDG/ARB)
- 17
- 18 17. In MUPDs A-D, all customer entrances shall be highly visible with features such as
- 19 but not limited to canopies, porticos, arches, or arcades. (ONGOING:
- 20 ZONING/DRC/BLDG/ARB)
- 21
- 22 18. No freestanding buildings under 10,000 square feet of gross floor area shall be
- 23 permitted in MUPD G. (ONGOING: ZONING/DRC/BLDG)
- 24
- 25 19. The project is subject to the Village's "Big Box" development and design standards as
- 26 provided in Sec. 6.5.19 of the Land Development Regulations. (ONGOING:
- 27 ZONING/DRC/BLDG)
- 28

29 **B. CONDITIONAL USES**

- 30
- 31 1. The maximum number, location, and maximum gross square feet of floor area or
- 32 rooms for each approved conditional use shall be limited as follows:
- 33

APPROVED USE	CONDITIONAL	MAX NO.	MUPD LOCATION	MAX SF / ROOMS BY MUPD ¹	MAX COMBINED SF / ROOMS ²
Building supplies, retail		5	F	150,000 in F	150,000
Convenience store with gas sales / auto service station /car wash & auto detailing		1	F	5,000 in F	5,000
Day care, general ³		3	A,B,C,F	30,000 in A; 15,000 in B,C; 25,000 in F	40,000
Entertainment, Indoor		8	A,B,C,F	30,000 in A,B; 60,000 in C; 150,000 in F	150,000

APPROVED USE	CONDITIONAL	MAX NO.	MUPD LOCATION	MAX SF / ROOMS BY MUPD ¹	MAX COMBINED SF / ROOMS ²
Entertainment, Outdoor ⁴		4	A,F	10,000 in A; 50,000 in F;	50,000
Financial Institution ⁵		10	ALL	10,000 in A,E; 30,000 in B,C; 20,000 in D,F	100,000
Hotel		2	A,B,C,F	125 rooms in A,B,C,F	250 rooms
Restaurant, fast food		5	B,F	6,000 in B; 14,000 in	14,000
Theater, indoor		3	C,F,G	40,000 in C; 120,000 in F; 45,000 in G	120,000

1
2
3
4
5
6
7
8
9
10
11
12
13
14
15
16
17
18
19
20
21
22
23
24
25
26
27
28
29
30
31
32

¹ Maximum gross square feet of floor area per conditional use permitted in each MUPD.

² Maximum combined gross square feet of floor area of use permitted (total).

³ Combined enrollment limited to a maximum of 600 children total.

⁴ 18 acres (gross) maximum.

⁵ Limitation applies to financial institutions over 10,000 square feet or with more than 3 drive-up teller windows only.
(DRC: ZONING)

2. Conditional uses may be co-located on a single and/or combined out parcel if an acceptable traffic equivalency analysis and transfer of square footage is approved by the Village Engineer and the DRC. (DRC: ZONING / ENG)
3. Convenience Store with Gas Sales/Auto Service Station/Car Wash & Auto Detailing:
 - a. A maximum of one convenience store with gas sales, auto service station, car wash & auto detailing facility, or combination, limited to a maximum of 5,000 square feet of gross floor area, shall be permitted in MUPD F only. The square footage of the convenience store will be limited as per the ULDC. The remaining square footage will be utilized for a car wash and/or other appropriate ancillary uses. (DRC: ZONING)
 - b. Automated car-wash facilities shall utilize a 100% water-recycling system. (BLDG PERMIT: BLDG)
 - c. Outdoor repair shall not be permitted. Vehicle/trailer rental shall not be permitted. (ONGOING: CODE ENF)
 - d. Outdoor storage or display of disassembled vehicles, parts, inventory, or merchandise shall not be permitted. (ONGOING: CODE ENF)
 - e. Prior to site plan certification, the site plan shall be amended to indicate facilities

1 for the provision of air and water for minor vehicle maintenance. Air and water
2 for minor vehicle maintenance shall be provided to the public at no charge.
3 (DRC / ONGOING: ZONING / CODE ENF)
4

5 4. Day Care: A maximum of three general day care centers shall be permitted, limited
6 to a combined total of 40,000 gross square feet of floor area and 600 children. The
7 day care centers shall be permitted in MUPDs A, B, C, or F only. (DRC: ZONING)
8

9 5. Entertainment, Outdoor

10 a. A maximum of 18 gross acres of private outdoor entertainment area, including
11 water bodies and all required parking if part of the outdoor entertainment use,
12 shall receive site plan approval by the Development Review Committee. (DRC:
13 ZONING)
14

15 b. Motorized carts, motorized rides, boats, or other similar outdoor entertainment
16 uses requiring riding motorized equipment or vehicles shall be prohibited.
17 (ONGOING: CODE ENF)
18

19 6. Hotel:

20 a. A maximum of two (2) hotels, not exceeding a total of 250 rooms, shall be
21 permitted. The two (2) hotels may be permitted in MUPD A, B, C, or F only.
22

23 b. There shall be no full kitchen within the hotel rooms.
24

25 c. The operational functions of each hotel shall be contained within the hotel
26 building and all hotel rooms shall be accessed from interior corridors only.
27

28 d. There shall be no individual parking spaces assigned to individual hotel rooms.
29

30 e. Accessory uses may include, but not be limited to, a restaurant, cocktail lounge,
31 meeting rooms, or conference center open to the public. Total floor area of the
32 accessory uses shall not exceed 15% of the gross floor area of the hotel. (DRC:
33 ZONING)
34

35 f. Each hotel and its accessory uses shall be located within the same property.
36 (DRC: ZONING)
37

38 g. An amended interlocal agreement shall be executed and recorded in the public
39 record prior to the developer acquiring the Park-n-Ride lot. The developer of the
40 hotel permitted in MUPD B shall acquire the adjacent Park-n-Ride lot prior to
41 issuance of a land development permit or building permit for the hotel. A re-plat
42 to combine the Park-n-Ride facility and hotel site is required prior to issuance of
43 permits.
44

45 h. Development Review Committee (DRC) shall consider comments and concerns
46 presented by the Planning, Zoning and Adjustment Board (PZAB) at the March
47 8, 2017 meeting on pedestrian circulation when reviewing the site plan for the
48 proposed hotel within MUPD "B."
49

50 7. Theater, Indoor: Movie Theater is limited to a maximum of 24 screens and 6,000 seats.

1 Traffic generation is based on the number of screens but may be converted to square feet
2 using an equivalency ratio approved by the Village Engineer.

3
4 **C. CROSS ACCESS**

- 5
6 1. Cross access required to promote inter-connectivity with the parcels to the south. A
7 minimum of three total access points shall be provided to these parcels (Castellina
8 PUD and Village Green).
9
10 2. The petitioner shall provide a recorded easement for vehicular/pedestrian access to
11 the adjacent southern projects (Castellina PUD and Village Green) as determined
12 by the Director of Engineering Services. Access shall be consistent with the existing
13 improvements constructed within MUPD F.
14

15 **D. CIVIC SITE**

- 16
17 1. The developer shall dedicate a net 2.0-acre civic site in the location indicated on the
18 Wellington Green Master Plan to Wellington and shall have satisfied each of the
19 following conditions prior to deed conveyance:
20
21 a. Developer shall provide all detention required for any future development of the
22 proposed civic site by Wellington. Developer shall specifically address the
23 following issues:
24
25 1) The discharge of surface water from the proposed civic site into the
26 developer's water detention basins.
27
28 2) An easement across developer's property from the proposed civic site to the
29 detention basins, if required.
30
31 3) Drainage conveyance system connection shall be provided to the property
32 line by the property owner.
33
34 2. Should Wellington decide to sell or transfer the proposed civic site for a nonpublic
35 use, it will first offer the property to the developer at current market price before
36 placing it on the general market. Should Wellington receive an acceptable bona-
37 fide offer for the purchase of the property for a nonpublic use, the developer shall
38 have a right of first refusal to match said offer.
39
40 3. Should Wellington decide not to use the proposed civic site as a Fire-Rescue
41 station, the following alternative public uses shall be prohibited: incinerator, landfill,
42 hazardous waste disposal, hazardous material storage, recycling center, transfer
43 station, or any other noxious refuse related use. (DATE: MONITORING – PREM.
44 NOTE - APPLICANT REQUIREMENTS COMPLETED)
45

46 **E. PARKING/STORAGE**

- 47
48 1. All delivery and/or loading areas built to accommodate semi-trucks, tractor trailers,
49 moving vans, etc., or consisting of two or more loading spaces, shall be screened
50 from view by a 12-foot high wing wall, or eight-foot wing wall if the loading area is

1 depressed, measured from finished grade to highest point. The wing wall shall be
2 constructed in a manner consistent with the color, character, and architectural style
3 of the principal structure. (BLDG PERMIT: BLDG - ZONING)
4

5 2. Overnight storage or parking of delivery vehicles or trucks shall not be permitted on
6 site, except in designated loading and delivery areas. (ONGOING: CODE ENF)
7

8 3. Prior to certification of each site plan in MUPDs A-F by the Development Review
9 Committee (DRC), the site plan shall be amended to include shopping cart storage
10 and retrieval corrals in all retail parking areas, where appropriate. (DRC: ZONING)
11

12 4. Open storage or display of any material, refuse, equipment, inventory,
13 merchandise, debris or other similar retail products shall not be permitted.
14 (ONGOING: CODE ENF)
15

16 5. A shared parking study shall not be used to reduce the required parking for
17 restaurants in MUPDs A-F. (DRC: ZONING)
18

19 **F. SCHOOL BOARD**
20

21 1. The petitioner shall post, in a clear and visible location in all sales/rental offices and
22 model homes, a sign provided by the School Board of Palm Beach County which
23 indicates that school-age children in the development may not be assigned to the
24 most proximate public school because of overcrowding, racial balancing, or other
25 School Board policies. (ONGOING: SCHOOL BOARD)
26

27 **G. SIGNS**
28

29 Wall signs shall be regulated by Wellington's LDR except as conditioned herein. The
30 directional, median, project identification and monument type signs shall be consistent
31 with the approved Wellington Green Master Sign Plan (Exhibit 3). Amendments shall
32 be in accordance with Wellington's LDR.
33

34 1. Temporary balloon signs shall not be permitted. (ONGOING: ZONING)
35

36 2. Electronic message signs shall not be permitted. (BLDG PERMIT: BLDG -
37 ZONING)
38

39 3. Flags, other than federal, state, or local government emblems, shall not be
40 permitted. Flagpoles shall be limited to a maximum height of 35 feet, measured
41 from finished grade to highest point. A maximum of three flagpoles shall be
42 permitted in each planned development. (BLDG PERMIT/ONGOING: BLDG/CODE
43 ENF)
44

45 **H. HEALTH**
46

47 1. Generation and disposal of hazardous effluent into sanitary sewage system shall be
48 prohibited unless adequate pretreatment, approved by the Florida Department of
49 Environmental Protection (FDEP) and the Agency responsible for sewage works, is
50 used by project tenants or owners generating such effluent. (ONGOING: ENG)

1 **I. MASS TRANSIT**

- 2
- 3 1. Prior to certification of the preliminary development plan by the Development
- 4 Review Committee, the petitioner shall amend the plan to indicate bus access
- 5 and/or a bus stop(s) on or adjacent to the subject property. Bus access and/or bus
- 6 stops shall be located and constructed by the petitioner in a manner acceptable to
- 7 the Palm Beach County School Board, Palm Tran, and Village Engineer. The
- 8 petitioner shall dedicate additional rights-of-way to accommodate this requirement,
- 9 if requested by the Village Engineer. Bus stops shall include, at a minimum, a
- 10 covered shelter, continuous paved pedestrian and bicycle access from the bus stop
- 11 to the use(s) it is intended to serve, and bicycle rack. (CONDITION SATISFIED)
- 12
- 13 2. The developer shall consult with Palm Tran and agree to fund any necessary
- 14 improvements to accommodate Palm Tran facility within MUPD G with
- 15 specifications for the following:
- 16
- 17 a. Five convenient bus pull-outs to the mall and residential development.
- 18
- 19 b. Covered shelter(s) for a minimum of 40 people.
- 20
- 21 a. Easy access for buses along the ring access drive on the interior of the site.
- 22 (CONDITION SATISFIED)
- 23
- 24 3. Printed and electronic advertising for the regional mall, where practical, shall
- 25 contain information that mass transit service to the site is available. (ONGOING:
- 26 PALM TRAN)
- 27

28 **J. PUD**

- 29
- 30 1. The PUD shall be limited to a maximum of 225 gross acres. (DRC: ZONING)
- 31
- 32 2. The CLF shall be limited to a maximum of 630 CLF units subject to the provisions of
- 33 Local Condition A. 5. (Note: the retail square footage in MUPD A as shown in Local
- 34 Condition A. 5 was decreased to accommodate the additional 115 CLF units)
- 35 (DRC: ZONING)
- 36
- 37 3. The CLF units shall not be converted to multifamily or other housing types in
- 38 accordance with the LDR. (DRC: ZONING)
- 39
- 40 4. The multifamily portion of the PUD shall be limited to a maximum of 673 units. The
- 41 multifamily units may be converted to other housing types in accordance with the
- 42 Land Development Regulations (LDR), upon approval by the Village Council.
- 43 (DRC: ZONING)
- 44
- 45 5. Streetlights internal to the PUD shall be provided pursuant to LDR, subject to
- 46 approval by the Village Engineer. (CO: BLDG - ENG)
- 47
- 48 6. Street trees internal to the PUD shall be planted in or adjacent to all rights-of-way,
- 49 pursuant to LDR, subject to approval by the Village Engineer. (CO: LANDSCAPE -
- 50 ENG)

- 1
2 7. A clearly delineated and distinct continuous bike path or bike lane, which may be
3 constructed as part of the vehicular use area internal to the PUD, shall provide bike
4 access to all mass transit stops, school bus pick up locations, and MUPD G. (DRC:
5 ZONING)
6
7 8. All property included in the legal description of the PUD shall be subject to a
8 Declaration of Restrictions and Covenants acceptable to the Village Attorney's
9 office which shall, among other things, provide for: formation of a single "master"
10 property owner's association, automatic voting membership in the master
11 association by any party holding title to any portion of the subject property, and
12 assessment of all members of the master association for the cost of maintaining all
13 common areas. The property shall not be subjected to the Declaration of
14 Restrictions in phases. Approval of the Declaration must be obtained from the
15 Village Attorney's office prior to the issuance of the first building permit, or
16 recordation of the first plat for any portion of the planned development, whichever
17 occurs first. (CONDITION SATISFIED)
18

19 **K. LIGHTING**

- 20
21 1. All outdoor lighting used to illuminate the subject property and identification signs
22 shall be of low intensity, shielded, and directed away from adjacent properties and
23 streets. (BLDG PERMIT/ONGOING: BLDG / CODE ENF - ZONING)
24
25 2. All outdoor lighting fixtures in MUPDs A-F and the Residential PUD shall not
26 exceed 30) feet in height, measured from finished grade to highest point. (CO:
27 BLDG - ZONING)
28
29 3. All outdoor lighting fixtures in MUPD G shall not exceed 50 feet in height, measured
30 from finished grade to highest point.
31

32 **L. LANDSCAPING**

- 33
34 1. All trees required to be planted on the subject property by conditions of approval,
35 except as required within the upland preserve and wetland areas, shall meet the
36 following minimum standards at installation:
37
38 a. Tree height: 14 feet.
39 b. Trunk diameter: 3.5 inches measured 4.5 feet above grade.
40 c. Canopy diameter: 7 feet. Diameter shall be determined by the average canopy
41 radius at 3 points measured from the trunk to the outermost branch tip. Each
42 radius shall measure at least 3.5 feet in length. (CO: LANDSCAPE - ZONING)
43
44 2. All palms required to be planted on the subject property by conditions of approval,
45 except as required within the upland preserve and wetland areas, shall meet the
46 following minimum standards at time of installation:
47
48 a. Height: 10 feet gray wood or clear trunk, whichever is greater.
49 b. Clustered palms: staggered heights 10 to 12 feet.
50 c. Pruning: minimum 6 fronds. (CO: LANDSCAPE - ZONING)

- 1
2 3. All landscape requirements contained herein may be altered by the Development
3 Review Committee upon approval of an Alternative Landscape Betterment Plan
4 (ALBP) except as follows: the ALBP shall maintain the tree and palm standards
5 above (Conditions 1 and 2); the interior landscaping requirements below
6 (Conditions 1 through 6); the minimum width of the north and east perimeter
7 buffers; the minimum number of trees, palms, and shrubs required in the north and
8 east perimeter buffers; all required berms, and all supplemental material required in
9 preserve areas. (DRC: ZONING)

10
11 **Landscape within R.O.W. Median:**

- 12
13 4. The developer shall landscape all adjacent median(s) of all abutting rights-of-way,
14 consist of the "High Cost Planting Concept" outlined in the Palm Beach County
15 Engineering and Public Works Department March 1994 Streetscape Standards and
16 shall be consistent with the landscaping theme adopted for this roadway as
17 mutually agreed upon by the developer and the Village of Wellington.
18
19 5. All landscape material, installation, and maintenance requirements shall be subject
20 to the standards set forth by the Streetscape Standards. If all Xeriscape material is
21 utilized, the watering of the plant material during the initial heal-in period shall be
22 the responsibility of the property owner. Alternative species other than those listed
23 in the County standards may be allowed subject to approval by the County
24 Engineer. (CONDITION SATISFIED)
25
26 6. All required landscaping, including an irrigation system if required, shall be installed
27 at the property owner's expense. All landscape material shall be the perpetual
28 maintenance obligation of the petitioner and its successors, heirs or assignees, or
29 duly established Property Owner's Association and/or Homeowners' Association.
30 Perpetual maintenance includes, but is not limited to, pruning, fertilizing, irrigation,
31 and alternate watering of Xeriscape material during periods of drought in order to
32 maintain healthy plant material. (ONGOING: ENG)
33
34 7. A Declaration of Covenants and Restriction Document shall be established prior to
35 issuance of the first Certificate of Occupancy to reflect this obligation. (CONDITION
36 SATISFIED)
37

38 **Landscaping – Interior:**

- 39
40 8. A minimum of one interior landscape island shall be provided for every 10 parking
41 spaces in MUPDs A-F and the Residential PUD. The maximum spacing between
42 landscape islands shall not exceed 120 linear feet. (DRC: ZONING)
43
44 9. A minimum of one interior grade level planting area (i.e. diamond), with a minimum
45 planting area of 20 square feet and one tree/palm and appropriate ground cover,
46 shall alternate with one interior landscape island for every 10 parking spaces in
47 MUPD G. The maximum spacing between diamonds/landscape islands shall not
48 exceed 120 linear feet. Interior landscape islands may be used in place of required
49 diamonds. This requirement shall not apply to rows of abutting parking separated
50 by a landscaped divider median. (CONDITION SATISFIED)

1
2 10. All rows of parking shall end with a landscaped island. (DRC: ZONING)
3

4 11. Landscaped divider medians, with at grade bicycle and pedestrian cuts as
5 appropriate, shall be provided in the center of all driveways over 30 feet in width
6 providing ingress or egress to each MUPD or the PUD. The minimum length of this
7 median shall be 25 feet. The minimum width of this median shall be six feet. A
8 minimum width of five feet of landscaped area shall be provided. One tree or palm
9 and appropriate ground cover shall be planted for each 20 linear feet of the divider
10 median. (CO: LANDSCAPE - ZONING)
11

12 12. Landscape planter areas shall be provided along the front and side facades of all
13 structures. The minimum width of required landscape planter areas shall be five
14 feet. The combined length of the required landscape planter areas shall be no less
15 than 40% of the total length of the applicable side of the structure. All required
16 landscape planter areas shall be planted with a minimum of one tree or palm every
17 20 feet on center and appropriate ground cover. (CO: LANDSCAPE - ZONING)
18

19 13. All required buffers internal to the project shall be supplemented with one palm or
20 pine tree for each 30 linear feet of the buffer. (CO: LANDSCAPE - ZONING)
21

22 **Landscaping along Forest Hill Boulevard and SR 7/Us 441:**
23

24 14. Landscaping and buffering along the north and east property lines shall be
25 upgraded to include:
26

- 27 a. A minimum 25-foot wide landscape buffer strip.
- 28 b. An undulating berm having an average height of three feet.
- 29 c. One canopy tree for each 20 linear feet of frontage, planted a maximum of 60
30 feet on center.
- 31 d. One palm or pine tree for each 20 linear feet of frontage. A group of three or
32 more palm or pine trees may supersede the requirement for a canopy tree.
- 33 e. One 24-inch high shrub, or equivalent ground cover approved by the Planning,
34 Zoning and Building Department, for each four linear feet, to be planted on top
35 of the required berm and maintained at a minimum height of 36 inches. (CO:
36 LANDSCAPE - ZONING)

37 15. A landscaped buffer along the north and east property lines shall not be required
38 adjacent to preserve areas designated on the PDP. (CO: LANDSCAPE - ZONING)
39

40 **Landscaping along South and West Property Lines:**
41

42 16. Landscaping and buffering along the south and west property lines shall be
43 upgraded to include:
44

- 45 a. A minimum ten-foot wide landscape buffer strip.
- 46 b. One canopy tree planted every 30 feet on center.
- 47 c. One palm or pine tree for each 30 linear feet of frontage. A group of three or
48 more palm or pine trees may supersede the requirement for a canopy tree.
- 49 d. Twenty-four inch high shrub or hedge material spaced no more than 24 inches
50 on center at installation to be maintained at a minimum height of 36 inches.
51 (CO: LANDSCAPE - ZONING)

1
2 **M. PRESERVE AND WETLAND**
3

- 4 1. The developer shall establish a 1.1-acre preserve to accommodate the hand fern
5 (*Ophioglossum palmatum*) population on the developed site. (CONDITION
6 SATISFIED)
7
8 2. The developer shall prepare a management plan for the preserve required by
9 Condition 2 which shall ensure, to the maximum extent practicable, the continued
10 fiscal and physical protection of the preservation area from adverse impacts of
11 development. At a minimum, the plan shall identify methods to maintain suitable
12 habitat conditions for the hand fern and other listed species that exist in the
13 preserve.
14
15 3. The developer shall preserve and enhance 23 acres of wetland habitat as identified
16 and described in pages 13-6 and 13-14 of the ADA. (CONDITION SATISFIED)
17
18 4. The developer shall maintain a buffer zone of native upland edge vegetation around
19 preserved wetlands on site. These shall be in accordance with the following
20 provisions. The buffer zone shall include canopy, understory, and ground cover of
21 native species only. The edge habitat shall begin at the upland limit of the wetland
22 habitat. It shall include a total area of at least ten square feet per linear foot of
23 wetland habitat
24
25 5. The developer shall implement a wetland mitigation plan for the wetland preserve
26 areas which will address supplementing the wetland preserve areas, as needed,
27 with suitably-sized wetland species to:
28
29 a. Eliminate any open areas resulting from the removal of Melaleuca, Brazilian
30 Pepper, or other undesirable, invasive species; or
31 b. b. Ensure compliance with the percent cover and/or canopy closure
32 requirements of the Master Wetland Preservation and Deep Water Habitat Plan
33 required under Regional Development Order Condition 31B.
34 This condition shall not apply to the 1.1-acre upland hand fern preserve area.
35 (CONDITION SATISFIED)
36

37 **N. UTILITIES**
38

- 39 1. The project shall utilize ultra-low volume water use plumbing fixtures and where
40 appropriate, self-closing and/or metered water faucets. The project shall also use
41 other water conserving devices and/or methods. These devices and methods shall
42 meet the criteria outlined in the water conservation plan of the public water supply
43 permit issued to ACME by the SFWMD.
44
45 2. At a minimum, water quality treatment equivalent to detention of the first inch of run-
46 off from the three-year, one-hour storm event shall be provided prior to discharge
47 from the site.
48

1 **O. ENGINEERING / TRAFFIC**

- 2
- 3 1. The project consists of retail uses as well as residential, office, and hotel uses. The
- 4 roadway improvements are required when the project will generate certain amounts
- 5 of external traffic. For monitoring purposes, the external traffic has been converted
- 6 to square feet of gross leasable area of retail space. Additionally, the mall contains
- 7 building area which is not included in the gross leasable floor area. The developer,
- 8 therefore, shall submit a trip generation analysis prior to requesting site-plan
- 9 approval for any other use than retail, showing an equivalent amount of gross
- 10 leasable retail space based on external traffic. The trip generation analysis shall be
- 11 based on the Phase 1 and Phase 2 trip-generation rates utilized in the DRI traffic
- 12 analysis, Tables 21-C-5 and 21-C-6 of the ADA, dated 12/4/95. The trip-generation
- 13 analysis shall be approved by the Village Engineer prior to site-plan certification by
- 14 the DRC. (DRC: ENG)
- 15
- 16 2. A public facilities agreement, dated August 26, 1996, and amended April 15, 1997,
- 17 and December 7, 1999, and June 4, 2002, and December 21, 2004 has been
- 18 entered into by Palm Beach County and the developer. When the conditions
- 19 conflict between the development order and the public facilities agreement, the
- 20 more restrictive condition shall control. (ONGOING: ENG)
- 21
- 22 3. As a minimum, the developer shall pay a fair share contribution consistent with the
- 23 road impact fee ordinance of Palm Beach County and/or the Village of Wellington,
- 24 as applicable. The contribution shall be made according to the fee schedule(s) in
- 25 effect at the time building permits are issued. Chapter 380, Florida Statutes, also
- 26 requires that any Development Order exaction or fee required shall be credited
- 27 toward an impact fee or exaction imposed by local ordinances for the same need.
- 28 Any exaction receiving credit for impact fees must be in accordance with
- 29 agreements between the developer and Palm Beach County and between the
- 30 developer and the Village of Wellington, provided that there shall be no duplication
- 31 of the exactions. (BLDG PERMIT: IMPACT FEE COORD)
- 32
- 33 4. Notwithstanding conditions requiring surety for traffic improvements, the Village
- 34 shall issue building permits and certificates of occupancy, as applicable, for 100%
- 35 of the interior tenant space within the building GLA for which permits have
- 36 previously been issued, whenever certificates of occupancy for interior tenant space
- 37 have already been issued for at least 80% of the building GLA for which permits
- 38 have previously been issued. (ONGOING: ENG)
- 39
- 40 5. No more than one signalized intersection and one full median opening designed in
- 41 accordance with FDOT standards shall be allowed along SR 7 to provide access to
- 42 the Forest Hill/SR 7 DRI, unless otherwise approved by the FDOT and Village of
- 43 Wellington. (DRC: ENG)
- 44
- 45 6. No more than two signalized and three full median openings designed in
- 46 accordance with Palm Beach County standards shall be allowed along Forest Hill
- 47 Boulevard to provide access to the Forest Hill/SR 7 DRI, unless otherwise approved
- 48 by Palm Beach County and the Village of Wellington. (DRC: ENG)
- 49

- 1 7. There shall be a minimum of 81 PM peak hour trips allocated to the congregate living
- 2 facility site. Those 81 re-allocated trips shall not be allocated to any other use without
- 3 prior review and approval by the Village Council.
- 4
- 5 8. Day care centers shall not be permitted in MUPD D, and retail or restaurants in
- 6 MUPD D shall not be open during the morning peak hours.
- 7
- 8 9. All utilities shall be underground. (ONGOING: ENG)
- 9

10 **P. PLANNING**

- 11
- 12 1. The underlying land uses for the LS/MU designation for the subject property shall
- 13 be follows: (DRC: PLANNING)

PROPOSED LAND USES AND INTENSITIES

LAND USE	MINIMUM ACREAGE	MAXIMUM ACREAGE
Community Commercial (CC)	185	250
Residential High (HR8)	10	50
Residential Medium (MR5)	35	60
Wetland/Buffer	23	N/A
Lakes/Drainage Control	132	N/A

- 14
- 15 2. The conversion of up to 50% of any approved land use to another approved land
- 16 use is permitted. Land use conversions shall be based on PM peak hour trips and
- 17 shall not exceed the total 4,296 PM peak hour trips allocated for the project in
- 18 accordance with the following table of land use equivalencies.
- 19

1 PHASE I CONVERSION FACTORS BASED ON GREATEST RELATIVE IMPACT

To (b)	SF Residential Unit	MF Residential Unit	ACLF Unit	1000 SF Retail	1000 SF Office	Hotel Room	Park Acres	Medical Office
From (a)								
1 SF Residential Unit	1.00	1.20	1.20	0.28	0.24	1.30	0.90	0.25
1 MF Residential Unit	0.26	1.00	1.00	0.07	0.10	0.78	0.32	0.10
1 ACLF Unit	0.18	0.29	1.00	0.06	0.04	0.23	0.16	0.04
1000 SF Retail	0.33	0.40	0.40	1.00	0.50	0.67	1.00	0.50
1000 SF Office	0.67	0.80	0.80	0.77	1.00	1.33	2.00	1.07
1 Hotel Room	0.30	0.60	0.60	0.09	0.07	1.00	0.36	0.07
1 Acre Park	0.33	0.40	0.40	0.24	0.26	0.67	1.00	0.28
1,000 SF Medical Office	0.67	0.80	0.80	0.77	0.94	1.33	2.00	1.00

2

3 PHASE 2 CONVERSION FACTORS BASED ON GREATEST RELATIVE IMPACT

To (b)	SF Residential Unit	MF Residential Unit	ACLF Unit	1000 SF Retail	1000 SF Office	Hotel Room	Park Acres	Medical Office
From (a)								
1 SF Residential Unit	1.00	1.20	1.20	0.28	0.23	1.27	0.88	0.25
1 MF Residential Unit	0.26	1.00	1.00	0.07	0.10	0.76	0.32	0.10
1 ACLF Unit	0.18	0.29	1.00	0.07	0.04	0.22	0.16	0.04
1000 SF Retail	0.33	0.40	0.40	1.00	0.50	0.67	1.00	0.50
1000 SF Office	0.67	0.80	0.80	0.77	1.00	1.33	2.00	1.06
1 Hotel Room	0.30	0.60	0.60	0.09	0.07	1.00	0.36	0.07
1 Acre Park	0.83	0.40	0.40	0.24	0.26	0.67	1.00	0.28
1,000 SF Medical Office	0.67	0.80	0.80	0.77	0.94	1.33	2.00	1.00

4

1 **Q. UNITY OF CONTROL / COVENANT**

- 2
- 3 1. The developer shall record in the public record a unity of control for the entire subject
- 4 property. The unity shall be recorded in a form and manner acceptable to the County
- 5 Attorney. The unity shall not be removed, altered, changed, or amended without
- 6 written approval from the Zoning Director. (CONDITION SATISFIED)
- 7
- 8 2. The developer shall record a covenant in the public record indicating that all structures,
- 9 uses, and parking areas within each MUPD and the PUD are part of a single unified
- 10 planned development, regardless of ownership. The covenant shall be recorded in the
- 11 public record in a manner and form acceptable to the County Attorney. The covenant
- 12 shall not be removed, altered, changed, or amended without written approval from the
- 13 County Attorney. (CONDITION SATISFIED)

14

15 **R. COMPLIANCE**

- 16
- 17 1. Failure to comply with any of the conditions of approval for the subject property at any
- 18 time may result in:
- 19 a. The issuance of a stop work order; the issuance of a cease and desist order; the
- 20 denial or revocation of a building permit; the denial or revocation of a Certificate of
- 21 Occupancy; the denial of any other permit, license, or approval to any developer,
- 22 owner, lessee, or user of the subject property; the revocation of any other permit,
- 23 license, or approval from any developer, owner, lessee, or user of the subject
- 24 property; revocation of any concurrency; and/or
- 25
- 26 b. The revocation of the Official Map Amendment, Conditional Use, Requested Use,
- 27 Development Order Amendment, and/or any other zoning approval; and/or
- 28
- 29 c. A requirement of the development to conform with the standards of the ULDC at the
- 30 time of the finding of non-compliance, or the addition or modification of conditions
- 31 reasonably related to the failure to comply with existing conditions; and/or
- 32
- 33 d. Referral to code enforcement; and/or
- 34
- 35 e. Imposition of entitlement density or intensity.
- 36
- 37 2. Staff may be directed by the Director of Community Services, Community Development
- 38 Director or the Village of Wellington Special Master to schedule a Status Report before
- 39 the body which approved the Official Zoning Map Amendment, Conditional Use,
- 40 Requested Use, Development Order Amendment, and/or other zoning approval, in
- 41 accordance with the provisions of Section 5.8 of the Land Development Regulations
- 42 (LDR), in response to any flagrant violation and/or continued violation of any condition
- 43 of approval.
- 44
- 45 3. Appeals of any departmental administrative actions hereunder may be taken to the
- 46 Village of Wellington Board of Adjustment or as otherwise provided in the LDR, as
- 47 amended. Appeals of any revocation of an Official Zoning Map Amendment,
- 48 Conditional Use, Requested Use, Development Order Amendment, or other actions
- 49 based on a Village of Wellington Council decision shall be by petition for writ of
- 50 certiorari to the Fifteenth Judicial Circuit. (MONITORING)

1 4. In granting this approval, the Village Council relied upon the oral and written
2 representations of the petitioner both on the record and as part of the application
3 process. Deviations from or violation of these representations shall cause the approval
4 to be presented to the Village Council for review under the compliance condition of this
5 approval. (ONGOING: MONITORING - ZONING)
6

7 **SECTION 2:** Should any section, paragraph, sentence, clause, or phrase of this
8 Resolution conflict with any section, paragraph, clause or phrase of any prior Wellington
9 Ordinance, Resolution, Or Municipal Code provision, then in that event the provisions of
10 this Resolution shall prevail to the extent of such conflict.
11

12 **SECTION 3:** Should any section paragraph, sentence, clause, or phrase of this
13 Resolution be declared by a court of competent jurisdiction to be invalid, such decision
14 shall not affect the validity of this Resolution as a whole or any portion or part thereof,
15 other than the part to be declared invalid.
16

17 **SECTION 4:** This Resolution shall become effective immediately upon adoption.
18

19 (Remainder of page intentionally left blank)

1 PASSED AND ADOPTED this 28th day of March, 2017.

2
3 ATTEST:

WELLINGTON, FLORIDA

4
5 BY: 
6 Chevelle D. Nubin, Clerk

BY: 
Anne Gerwig, Mayor

7
8 APPROVED AS TO FORM AND
9 LEGAL SUFFICIENCY

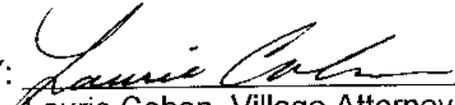
10
11 BY: 
12 Laurie Cohen, Village Attorney
13
14

Exhibit 1
Wellington Green Legal Description

1
2
3
4 LEGAL DESCRIPTION:
5

6 A PARCEL OF LAND LYING IN SECTION 13, TOWNSHIP 44 SOUTH, RANGE 41 EAST,
7 PALM BEACH COUNTY, FLORIDA, BEING MORE, PARTICULARLY DESCRIBED AS
8 FOLLOWS:

9 BEGINNING AT THE NORTHWEST CORNER OF SAID SECTION 13:

10 THENCE S87°44'43" E ALONG THE NORTH LINE OF SAID SECTION 13 A DISTANCE
11 OF 2643.75 FEET TO THE NORTH ONE-QUARTER CORNER OF SAID SECTION 13:

12
13 THENCE CONTINUE S87°44'43" E A DISTANCE OF 684.73 FEET;

14 THENCE S02°15'17" W A DISTANCE OF 27.00 FEET TO A POINT ON THE ARC OF A
15 NON-TANGENT CURVE CONCAVE TO THE SOUTH, A RADIAL LINE OF SAID CURVE
16 THROUGH SAID POINT HAVING A BEARING OF N02°15'17" E;

17 THENCE SOUTHEASTERLY ALONG THE ARC OF SAID CURVE TO THE RIGHT,
18 HAVING A RADIUS OF 4443.66 FEET AND A CENTRAL ANGLE OF 09°33'35" FOR AN
19 ARC DISTANCE OF 741.42 FEET TO THE POINT OF TANGENCY;

20
21 THENCE S78°11'08" E A DISTANCE OF 217.67 FEET TO A POINT CURVATURE OF A
22 TANGENT CURVE CONCAVE TO THE NORTH;

23
24 THENCE EASTERLY ALONG THE ARC OF SAID CURVE TO THE LEFT HAVING
25 RADIUS OF 2687.05 FEET AND A CENTRAL ANGLE OF 10°14'28" FOR AN ARC
26 DISTANCE OF 480.29 FEET TO A POINT ON A NON-TANGENT LINE;

27
28 THENCE S86°25'05" E A DISTANCE OF 186.37 FEET;

29
30 THENCE N89°02'07" E A DISTANCE OF 70.31 FEET;

31
32 THENCE S00°22'03" E A DISTANCE OF 503.00 FEET;

33
34 THENCE S01°58'00" W ALONG A LINE PARALLEL WITH AND 252.00 FEET
35 WESTERLY OF, AS MEASURED AT RIGHT ANGLES TO, THE EAST LINE OF SAID
36 SECTION 13 A DISTANCE OF 1246.38 FEET;

37
38 THENCE S88°02'00" E A DISTANCE OF 11.66 FEET;

39
40 THENCE S01°53'53" W A DISTANCE OF 1312.60 FEET;

41
42 THENCE S01°53'57" W A DISTANCE OF 827.17 FEET;

43
44 THENCE N88°05'25" W ALONG THE SOUTH LINE OF THE NORTH ONE-HALF OF THE
45 SOUTH ONE-HALF OF SAID SECTION 13 A DISTANCE OF 5044.51 FEET TO THE
46 WEST LINE OF SAID SECTION 13;

47
48 THENCE N01°52'59" E A DISTANCE OF 1360.77 FEET TO THE WEST ONE-QUARTER
49 OF SAID SECTION 13;

1 THENCE N01°54'01" E A DISTANCE OF 2720.56 FEET TO THE POINT OF BEGINNING.
2
3 SAID LANDS SITUATE, LYING, AND BEING IN PALM BEACH COUNTY, FLORIDA,
4 CONTAINING 466.30 ACRES MORE OR LESS.

5
6 **LESS – Metes and Bounds:**

7
8 A PARCEL OF LAND LYING IN SECTION 13, TOWNSHIP 44 SOUTH, RANGE 41 EAST,
9 PALM BEACH COUNTY, FLORIDA, BEING MORE PARTICULARLY DESCRIBED AS
10 FOLLOWS:

11 COMMENCE AT THE NORTHWEST CORNER OF SAID SECTION 13;
12 THENCE S01°54'01"W ALONG THE WEST LINE OF SAID SECTION 13 A DISTANCE
13 OF 699.84 FEET TO THE POINT OF BEGINNING;
14 THENCE CONTINUE S01°54'01"W ALONG THE SAID WEST LINE OF SAID SECTION
15 13 A DISTANCE OF 534.48 FEET;

16
17 THENCE S88°05'59"W A DISTANCE OF 900.75 FEET TO A POINT OF CURVATURE
18 OF A NON-TANGENT CURVE CONCAVE TO THE SOUTHWEST, A RADIAL LINE OF
19 SAID CURVE THROUGH SAID POINT HAVING A BEARING OF N82°47'11"E;


20
21 THENCE NORTHWESTERLY ALONG THE ARC OF SAID CURVE TO THE LEFT,
22 HAVING A CENTRAL ANGLE OF 2631'07" AND A RADIUS OF 1260.00 FEET FOR AN
23 ARC DISTANCE OF 538.18 FEET TO A POINT ON A NON-TANGENT LINE;

24
25 THENCE N88°05'59"W A DISTANCE OF 680.75 FEET TO THE POINT OF BEGINNING;


26
27 SAID LAND SITUATE IN PALM BEACH COUNTY, FLORIDA, CONTAINING 10.00
28 ACRES, MORE OR LESS.

29
30 This parcel is also known as the Park tract, of the plat of Wellington Green, A MUPD/PUD,
31 according to the plat thereof as recorded in Plat Book 87, pages 81-90, inclusive, of the
32 Public Records of Palm Beach County, Florida.

Exhibit 2
Wellington Green Master Plan

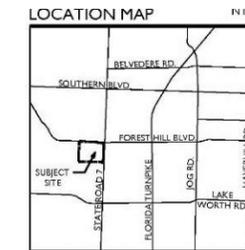

WELLINGTON GREEN MALL
PREPARED FOR BREFRANK, INC.
VILLAGE OF WELLINGTON, FLORIDA

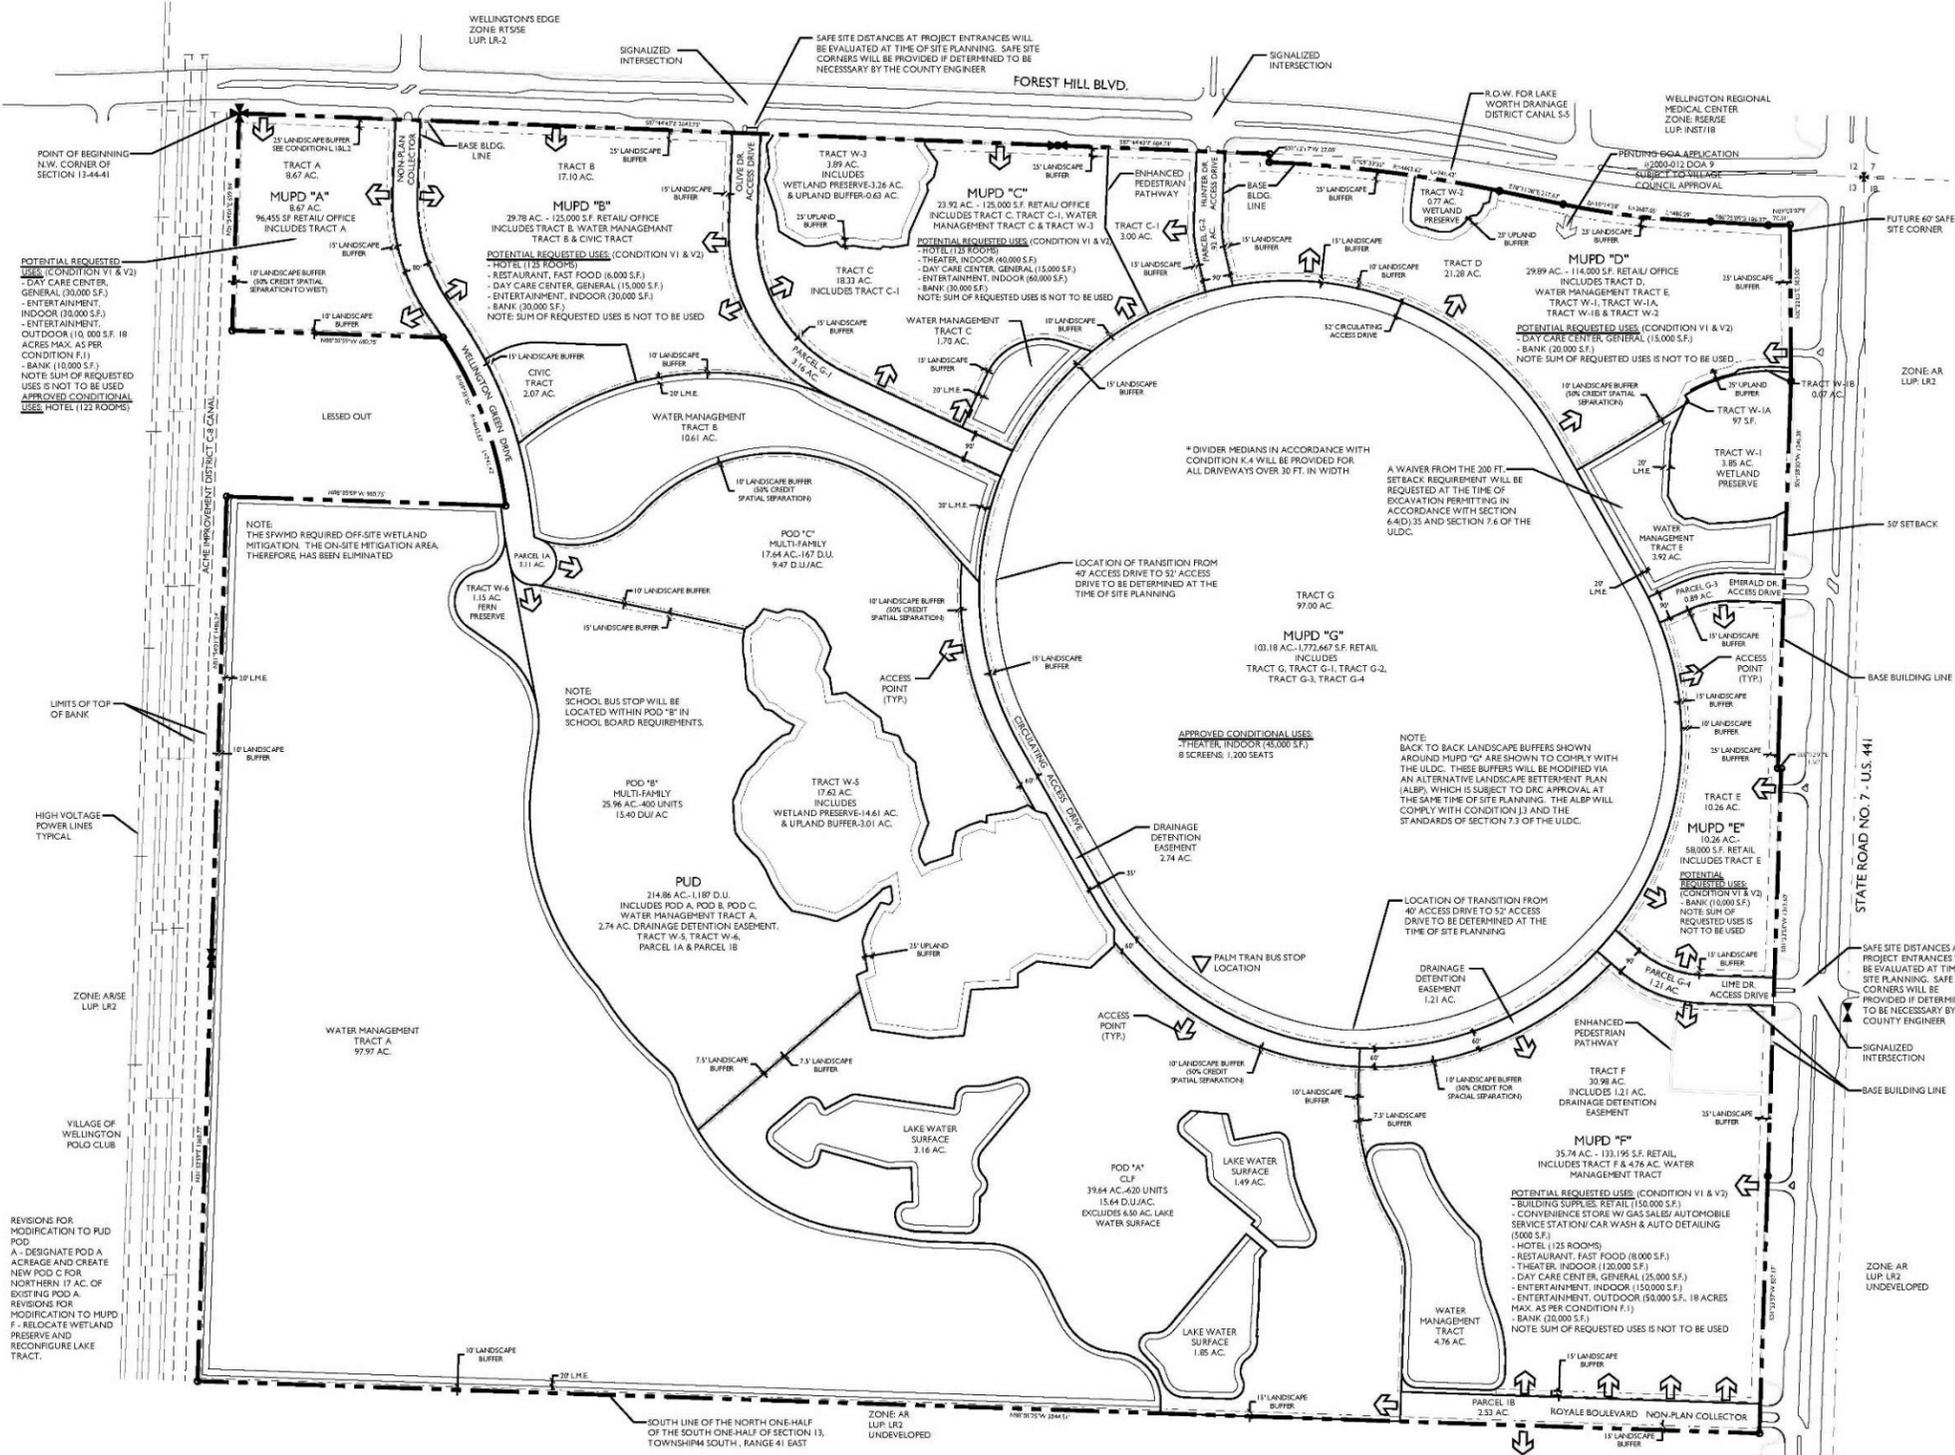

POTENTIAL REQUESTED USES (CONDITION VI & V2)
- DAY CARE CENTER, GENERAL (30,000 S.F.)
- ENTERTAINMENT, INDOOR (20,000 S.F.)
- ENTERTAINMENT, OUTDOOR (10,000 S.F. 18 ACRES MAX. AS PER CONDITION F.1)
- BANK (10,000 S.F.)
NOTE: SUM OF REQUESTED USES IS NOT TO BE USED APPROVED CONDITIONAL USES: HOTEL (122 ROOMS)

NOTE: THE SWMD REQUIRED OFF-SITE WETLAND MITIGATION. THE ON-SITE MITIGATION AREA, THEREFORE, HAS BEEN ELIMINATED

NOTE: SCHOOL BUS STOP WILL BE LOCATED WITHIN POD "B" IN SCHOOL BOARD REQUIREMENTS.

HIGH VOLTAGE POWER LINES TYPICAL

REVISIONS FOR MODIFICATION TO PUD

REVISIONS FOR MODIFICATION TO MUD F

REVISIONS FOR MODIFICATION TO MUD F

REVISIONS FOR MODIFICATION TO MUD F

SITE DATA

TOTAL SITE AREA	454.30 AC.
FUTURE LAND USE DESIGNATION	LSMU OVERLAY MUPD AND PUD
MUPD A	8.67 AC.
TRACT A	8.67 AC.
MUPD B	29.78 AC.
TRACT B	13.10 AC.
WATER MANAGEMENT TRACT B	10.61 AC.
CIVIC TRACT	2.07 AC.
MUPD C	23.92 AC.
TRACT C	18.33 AC.
TRACT C-1	1.70 AC.
WATER MANAGEMENT TRACT C	3.89 AC.
MUPD D	29.89 AC.
TRACT D	21.28 AC.
TRACT W-1	3.85 AC.
TRACT W-1A	97 S.F.
TRACT W-1B	8.07 AC.
TRACT W-2	0.77 AC.
WATER MANAGEMENT TRACT E	3.92 AC.
MUPD E	10.26 AC.
TRACT E	10.26 AC.
MUPD F	35.74 AC.
TRACT F	30.98 AC.
4.76 AC. WATER MANAGEMENT TRACT	4.76 AC.
MUPD G	103.18 AC.
TRACT G	3.16 AC.
TRACT G-1	0.92 AC.
TRACT G-2	0.89 AC.
TRACT G-3	1.21 AC.
TRACT G-4	1.21 AC.
PUD	214.86 AC.
POD A	46.14 AC.
POD B	25.96 AC.
POD C	17.64 AC.
PARCEL 1A	3.11 AC.
PARCEL 1B	2.53 AC.
TRACT W-5	17.62 AC.
TRACT W-6	1.15 AC.
WATER MANAGEMENT TRACT A	97.97 AC.
2.74 AC. DRAINAGE DETENTION EASEMENT	2.74 AC.

PUD TOTAL DWELLING UNITS/CLF UNITS 567 ME/430 CLF
TOTAL GROSS DENSITY 5.32 D.U./AC.

PUD RESIDENTIAL POD DATA

POD NAME	ACRES	TYPE	TOTAL D.U.	NET DENSITY (D.U./AC.)
POD A	39.64	CLF*	620	15.64
POD B	25.96	HP**	400	15.40
POD C	17.64	HP**	167	9.47

*CLF UNITS MAY BE CONVERTED TO OTHER HOUSING TYPES AS PER CONDITION S.3
**THE MULTIFAMILY UNITS MAY BE CONVERTED TO OTHER HOUSING TYPES UPON SUBMITTAL OF NODP AS PER CONDITION S.4
*FOR DETAILS ON SQUARE FOOTAGE AND UNITS PER BUILDING PLEASE REFER TO THE INDIVIDUAL POD SITE PLANS

SITE DATA AS SHOWN ON PDP

LAND USE	ACREAGE
COMMERCIAL HIGH (CH)	241.46 AC.
RESIDENTIAL HIGH (HRH)	43.75 AC.
RESIDENTIAL MEDIUM (HRM)	46.00 AC.
WETLANDS/ UPLAND BUFFERS	27.28 AC.*
WATER MANAGEMENT TRACTS	125.46 AC.
DRAINAGE DETENTION EASEMENTS	3.95 AC.

*INCLUDES 23.64 ACRES OF WETLAND PRESERVES AND 3.64 ACRES OF UPLAND BUFFERS.


LAND USE ACREAGE

LAND USE	MINIMUM ACREAGE	MAXIMUM ACREAGE
COMMERCIAL HIGH (CH)	185	250
RESIDENTIAL HIGH (HRH)	10	50
RESIDENTIAL MEDIUM (HRM) (CLF) USE ONLY	35	60
WETLAND/ BUFFER	27	N/A
ACTIVE PARK	10	N/A
LAKE/ DRAINAGE CONTROL	132	N/A

*ACREAGE INCLUDES LAKES, WATER MANAGEMENT AREAS AND WETLANDS/PRESERVES.

REVISION DATES		
DATE	APPROVAL	NOTES

"ALL DRAWINGS, SPECIFICATIONS AND RELATED DOCUMENTS ARE THE COPYRIGHT PROPERTY OF THE LANDSCAPE ARCHITECT AND MUST BE RETURNED UPON REQUEST. REPRODUCTION OF DRAWINGS, SPECIFICATIONS AND RELATED DOCUMENTS IN PART OR IN WHOLE IS FORBIDDEN WITHOUT THE LANDSCAPE ARCHITECT'S WRITTEN PERMISSION."

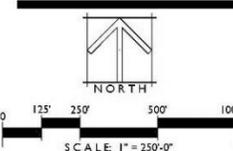

DRAWN BY: BRD
DRAWING #: MP_Wellington Green MUPD-B.dwg
FILE #: NEW PROJECT_Fairfield Inn@Wellington

SHEET #
MP.1



SIGN #1* - A



SIGN #2* - B1



SIGN #3* - B1



SIGN #4* - B1



SIGN #5* - B1



SIGN #6** - B-2



SIGN #7* - C1



SIGN #8 - C1




SIGN #9* - C1



SIGN #10 - C1



SIGN #11* - C1

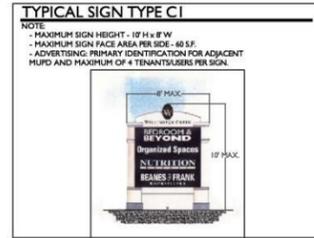

TYPICAL SIGN TYPE C1
NOTE:
- MAXIMUM SIGN HEIGHT - 17' H x 8' W
- MAXIMUM SIGN FACE AREA PER SIDE - 48 SF
- ADVERTISING: PRIMARY IDENTIFICATION FOR ADJACENT MUPO AND MAXIMUM OF 4 TENANTS/LOGOS PER SIGN.



SIGN #13 - C2



SIGN #14 - C2




SIGN #15 - C2



SIGN #16* - D2



SIGN #17* - D2

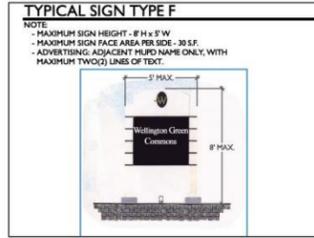

TYPICAL SIGN TYPE F
NOTE:
- MAXIMUM SIGN HEIGHT - 8' H x 8' W
- MAXIMUM SIGN FACE AREA PER SIDE - 38 SF
- ADVERTISING: ADJACENT MUPO NAME ONLY, WITH MAXIMUM TWO(2) LINES OF TEXT.



SIGN #19 - F2



SIGN #20 - F3



SIGN #21 - F3



SIGN #22** - G



SIGN #23 - G



SIGN #24** - G



SIGN #25 - G



SIGN #26 - G



SIGN #27 - G



SIGN #28 - G



SIGN #29** - G



SIGN #30 - G



SIGN #31** - G



SIGN #32 - G



SIGN #33 - G



SIGN #34 - G



SIGN #35** - H

NOTES:
* - DENOTES SIGNS THAT ARE CONSISTENT WITH THE SIGNAGE CONDITIONS WITHIN RESOLUTION NO. R-2005-126
** - DENOTES SIGNS THAT ARE CONSISTENT WITH MASTER SIGN PLAN DATED AUGUST 21, 2000

"ALL DRAWINGS, SPECIFICATIONS AND RELATED DOCUMENTS ARE THE COPYRIGHT PROPERTY OF THE LANDSCAPE ARCHITECT AND MUST BE RETURNED UPON REQUEST. REPRODUCTION OF DRAWINGS, SPECIFICATIONS AND RELATED DOCUMENTS IN PART OR IN WHOLE IS FORBIDDEN WITHOUT THE LANDSCAPE ARCHITECTS WRITTEN PERMISSION."

MASTER SIGN PLAN
SCALE: NTS
DRAWN BY: BRD/RHD
DRAWING #: 2010-11-01_Master Sign Plan_547.4.dwg
FILE #: 547.4
DATE: 09/25/2007

L.D.S. PROJECT SCHEDULE	
DATE	APPROVAL



SIGN #36** - H



SIGN #37** - H



SIGN #38** - H



SIGN #39** - H



SIGN #40** - H



SIGN #41** - H



SIGN #42** - H



SIGN #43** - H



SIGN #44** - H



SIGN #45** - H



SIGN #46** - H



SIGN #47** - H



SIGN #48** - H



SIGN #49** - H



SIGN #50** - H



SIGN #51** - H



SIGN #52** - H



SIGN #53** - H



SIGN #54 - I




SIGN #55 - I



SIGN #56 - I




FUTURE SIGN #57 - I

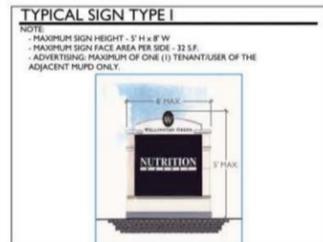

FUTURE SIGN #58 - I



FUTURE SIGN #59 - I

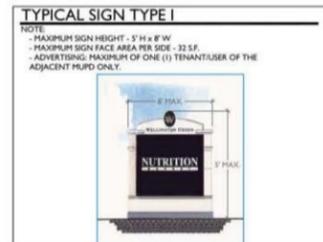


SIGN #60 - I




SIGN #61 - J




SIGN #62* - K

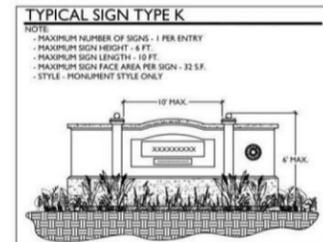

SIGN #63* - K

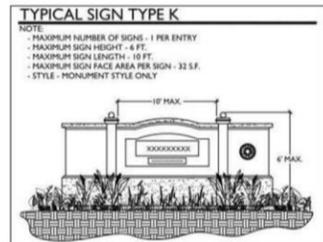


FUTURE SIGN #64* - K

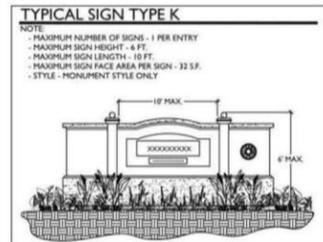


FUTURE SIGN #65* - K




SIGN #66 - L

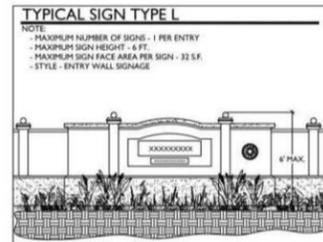


FUTURE SIGN #67 - L

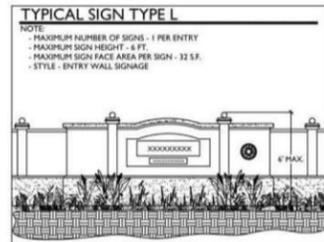

FUTURE SIGN #68 - L

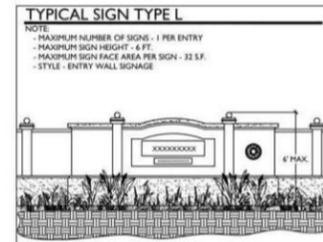


FUTURE SIGN #69 - L

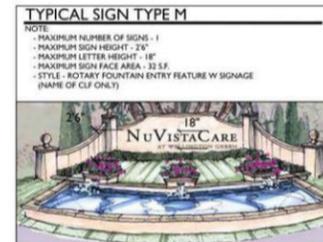

SIGN #70 - M



SIGN #71

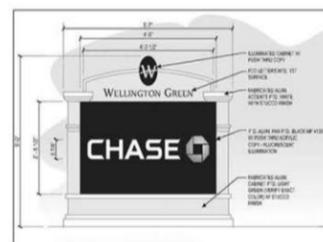

SIGN #72 - I

WELLINGTON GREEN MALL PREPARED FOR BREFRANK, INC. VILLAGE OF WELLINGTON, FLORIDA

ALL DRAWINGS, SPECIFICATIONS AND RELATED DOCUMENTS ARE THE COPYRIGHT PROPERTY OF THE LANDSCAPE ARCHITECT AND MUST BE RETURNED UPON REQUEST.

MASTER SIGN PLAN table with columns for SCALE, DRAWN BY, DRAWING #, FILE #, and DATE.

L.D.S. PROJECT SCHEDULE table with columns for DATE, APPROVAL, and NOTES.

Conditions of Approval:

1. One freestanding, primary-site identification sign (Sign Type A) at the intersection of Forest Hill Boulevard and SR7/US441 shall be permitted as follows:
 - a. Maximum sign height, measured from finished grade to highest point – 25 feet.
 - b. Maximum sign width - 9 feet.
 - c. Maximum sign face area per side - 75 square feet.
 - d. Maximum number of signs – 1 (Sign #1).
 - e. Style - monument style or decorative tower only.
 - f. Advertising - primary project identification only.
2. Median-entry freestanding signs (Sign Type B1)_on Forest Hill Boulevard and SR7/US441 shall be limited as follows:
 - a. Maximum sign height, measured from finish grade to highest point - 8' H x 10' W.
 - b. Maximum sign face area per side - 45 sq. ft.
 - c. Maximum number of signs - 4, consisting of 2 signs per road as follows:
 - i. Forest Hill Boulevard – Signs #2 & #3.
 - ii. SR7/US441 – Signs #4 & #5.
 - d. Style - monument style only.
 - e. Advertising - regional mall name only.
3. Freestanding median entrance identification sign (Sign Type B2) fronting Forest Hill Boulevard shall be limited as follows:
 - a. Maximum sign height, measured from finished grade to highest point – 8' H x 11' W.
 - b. Maximum sign face area per side – 55 sq. ft.
 - c. Maximum number of signs – One (1) (Sign #6).
 - d. Style – monument style only
 - e. Advertising – Identification signage for Pod B and Pod C only.
4. External freestanding point of purchase signs (Sign Type C1) shall be limited as follows:
 - a. Maximum sign height, measured from finish grade to highest point – 10'H x 8' W.
 - b. Maximum sign face area per side - 60 sq. ft.
 - c. Maximum number of signs – 6 (Existing Signs #7, #8, #9, #10, #11 and Future Sign #12).
 - d. Style - monument style only.
 - e. Advertising - primary identification for adjacent MUPD and maximum of 4 tenants/users only.
5. External freestanding point of purchase signs (Sign Type C2) shall be limited as follows:
 - a. Maximum sign height, measured from finish grade to highest point – 6' H x 8' W.
 - b. Maximum sign face area per side - 60 sq. ft.
 - c. Maximum number of signs – 3 (Signs #13, #14, #15).
 - d. Style - monument style only.
 - e. Advertising - primary identification for adjacent MUPD and maximum of 4 tenants/users only per sign.
6. External freestanding point of purchase signs (Sign Type D2) shall be limited as follows:
 - a. Maximum sign height, measured from finish grade to highest point – 10' H x 8'W
 - b. Maximum sign face area per side - 60 sq. ft.
 - c. Maximum number of signs – 2 (Signs #16 & #17).
 - d. Style - monument style only.
 - e. Advertising - primary identification for tenants and maximum of 4 tenants/users only per sign.
7. Freestanding, internal secondary project identification signs (Sign Type F) shall be limited as follows:
 - a. Maximum sign height, measured from finish grade to highest point – 8' H x 5' W.
 - b. Maximum sign face area per side - 30 sq. ft.
8. Freestanding, external secondary project identification signs (Sign Type F2) shall be limited as follows:
 - a. Maximum sign height, measured from finish grade to highest point – 8'H x 5' W.
 - b. Maximum sign face area per side - 30 sq. ft.
 - c. Maximum number of signs – 1 (existing sign #19).
 - d. Style - monument style only.
 - e. Advertising - adjacent MUPD name only.
9. Freestanding, internal secondary project identification signs (Sign Type F3) shall be limited as follows:
 - a. Maximum sign height, measured from finish grade to highest point – 5' H x 5' W.
 - b. Maximum sign face area per side - 10 sq. ft.
 - c. Maximum number of signs – 2 (Existing signs #20 & #21)
 - d. Style - monument style only.
 - e. Advertising - adjacent MUPD name only.
10. Freestanding, directional identification signs (Sign Type G) shall be limited as follows:
 - a. Maximum sign height, measured from finish grade to highest point – 8' H x 6' W.
 - b. Maximum sign face area per side - 25 sq. ft.
 - c. Maximum number of signs – 13 (existing signs #22 through #34 inclusive).
 - d. Style - monument style only.
 - e. Advertising - Directional instructions to tenants of the regional mall.
11. Freestanding, regulatory signs (Sign Type H) shall be limited as follows:
 - a. Maximum sign height, measured from finish grade to highest point – 8' H x 6' W.
 - b. Maximum sign face area per side - 25 sq. ft.
 - c. Maximum number of signs – 19 (existing signs #35 through #53 inclusive).
 - d. Style - monument style only.
 - e. Advertising - Directional signage to Forest Hill Boulevard and/or State Road 7 / US 441.
12. Freestanding, outparcel identification signs (Sign Type I) shall be limited as follows:
 - a. Maximum number of signs – seven (7), consisting of existing signs #54 through #56 (inclusive) and future signs #57 through #60 (inclusive).
 - b. Style - monument style only.
 - c. Existing sign #54:
 - i. Maximum sign height, measured from finish grade to highest point - 6' H x 7' W
 - ii. Maximum sign face area per side – 40 sq. ft.
 - iii. Advertising: maximum of 1 tenant/user of the adjacent MUPD.
 - d. Existing sign #55:
 - i. Maximum sign height, measured from finish grade to highest point - 6' H x 7' W
 - ii. Maximum sign face area per side – 30 sq. ft.
 - iii. Advertising: maximum of 1 tenant/user of the adjacent MUPD only.
 - e. Existing sign #56:
 - i. Maximum sign height, measured from finish grade to highest point - 5' H x 8' W
 - ii. Maximum sign face area per side –30 sq. ft.
 - iii. Advertising: maximum of two (2) tenants/users of the adjacent MUPD only.
 - f. Future signs #57 through #60 (inclusive):
 - i. Maximum sign height, measured from finish grade to highest point - 5' H x 8' W
13. Freestanding gas/service station/convenience store sign (Sign Type J) shall be limited as follows:
 - ii. Maximum sign face area per side –32 sq. ft.
 - iv. Advertising: maximum of one (1) tenant/user of the adjacent MUPD
14. Residential entrance monument signage (Sign Type K) shall be limited as follows:
 - a. Maximum sign height, measured from finish grade to highest point – 8'H x 10' W.
 - b. Maximum sign face area per side - 32 sq. ft.
 - c. Maximum number of signs – 1 (existing sign #61).
 - d. Style - monument style only.
 - e. Advertising - corporate logo, price, grade and service type and may include a changeable copy price sign. (
15. Residential entry wall signage (Sign Type L) shall be limited as follows:
 - a. Maximum number of signs - 1 per entry consisting of existing sign #62 and future signs #63 through #65 (inclusive)
 - b. Maximum sign height, measured from finished grade to highest point – 8ft for existing sign #62, 6ft for future signs #63 through #65.
 - c. Maximum sign length – 17 ft for existing sign #62, 10 ft for future signs #63 through #65.
 - d. Maximum sign face area per sign –
 - i. Existing sign # 62– 45 sq. ft.
 - ii. Future signs #63 through # 65 (inclusive) – 32 sq. ft.
 - e. Style - monument style only.
16. Rotary fountain signage (Sign Type M) on Pod A shall be limited as follows:
 - a. Maximum number of signs – one (1) (Existing Sign #70)
 - b. Maximum sign height, measured from finished grade to highest point – 2'6”
 - c. Maximum lettering height – 18 inches
 - d. Maximum sign face area per sign – 32 sq. ft.
 - e. Style – signage shall be displayed on the eastern side of the fountain's external base wall and display the name of the congregate living facility only
17. A maximum of three external monument signs shall be permitted per MUPD.
18. Monument signs shall be separated a minimum of 200 lineal feet from other internal or perimeter monument signs, excluding Wellington Green Mall identification monument signs.
19. Maximum of 12 total monument signs allowed for commercial out parcels or free standing businesses, subject to compliance with the maximum number of monument signs per MUPD.
20. Directional, identification and monument type signs background color shall be black and letter color shall be white. The background color shall be beige or tan and letter color shall be black for signs located in the medians along Forest Hill Blvd. and State Road 7. Other colors are prohibited, except for a complete Wellington Green signage revision, which shall continue a similar color scheme as indicated previously.