



Staff Report Exhibit A: Proposed Pavilion, Trellis and Cover Parking Structures


PAVILION 'A' FRONT EVELATION  
SCALE: 1/2"= 1' -0"

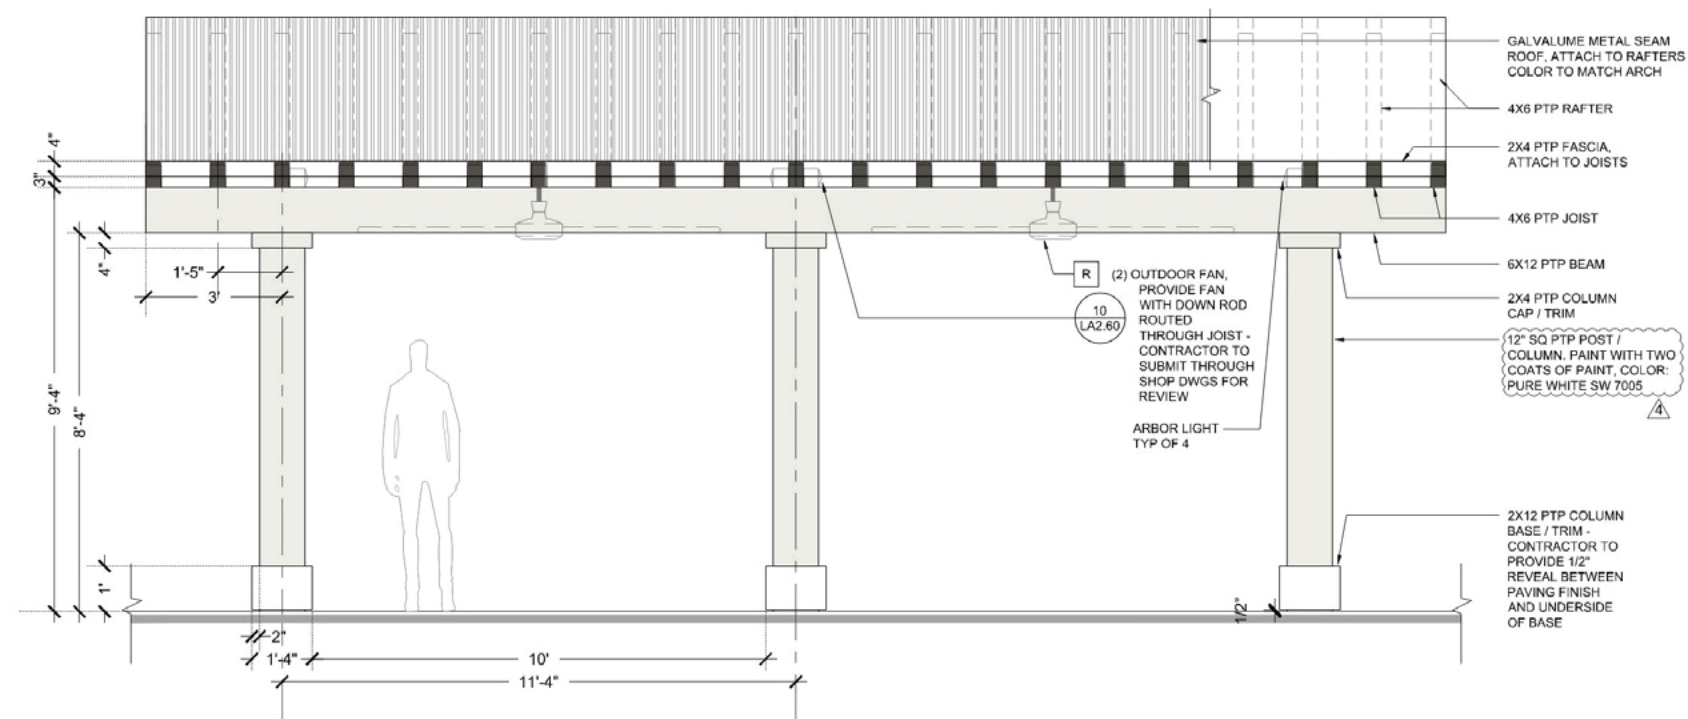

PAVILION 'A' SIDE EVELATION  
SCALE: 1/2"= 1' -0"

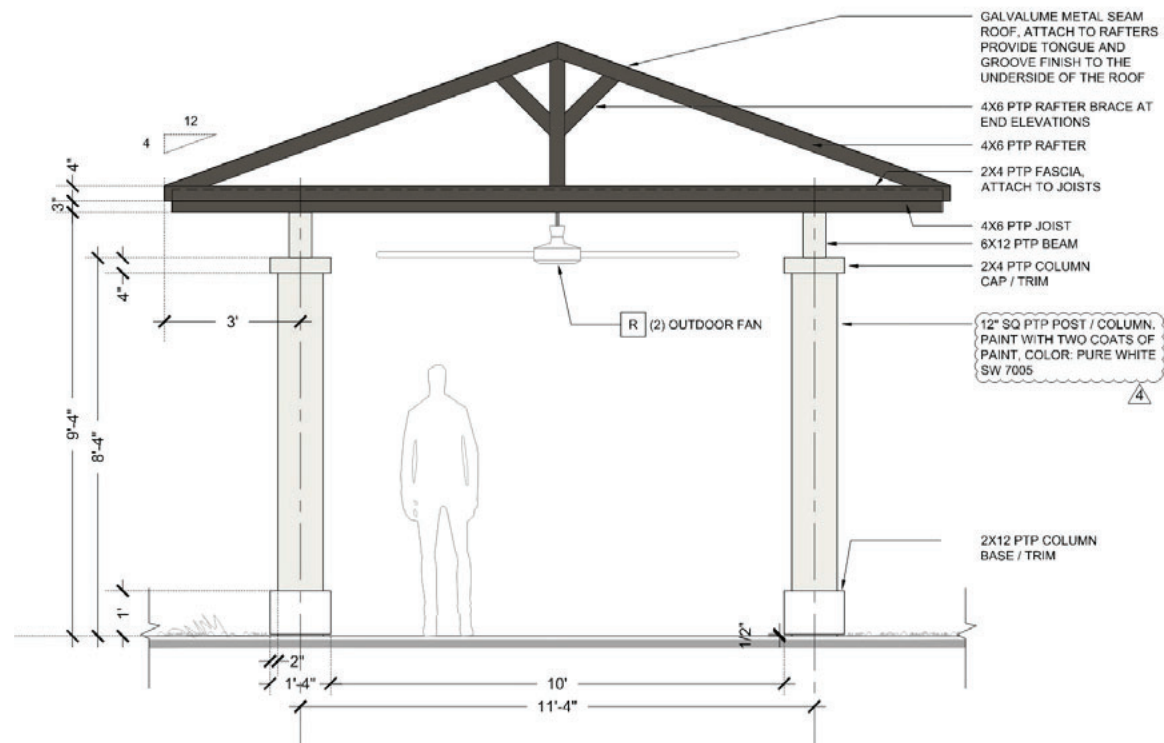

PURE WHITE SW7005

 


URBANE BRONZE SW7048







ARBOR TRELLIS FRONT ELEVATION 'B'  
SCALE: 1/2"= 1' -0"

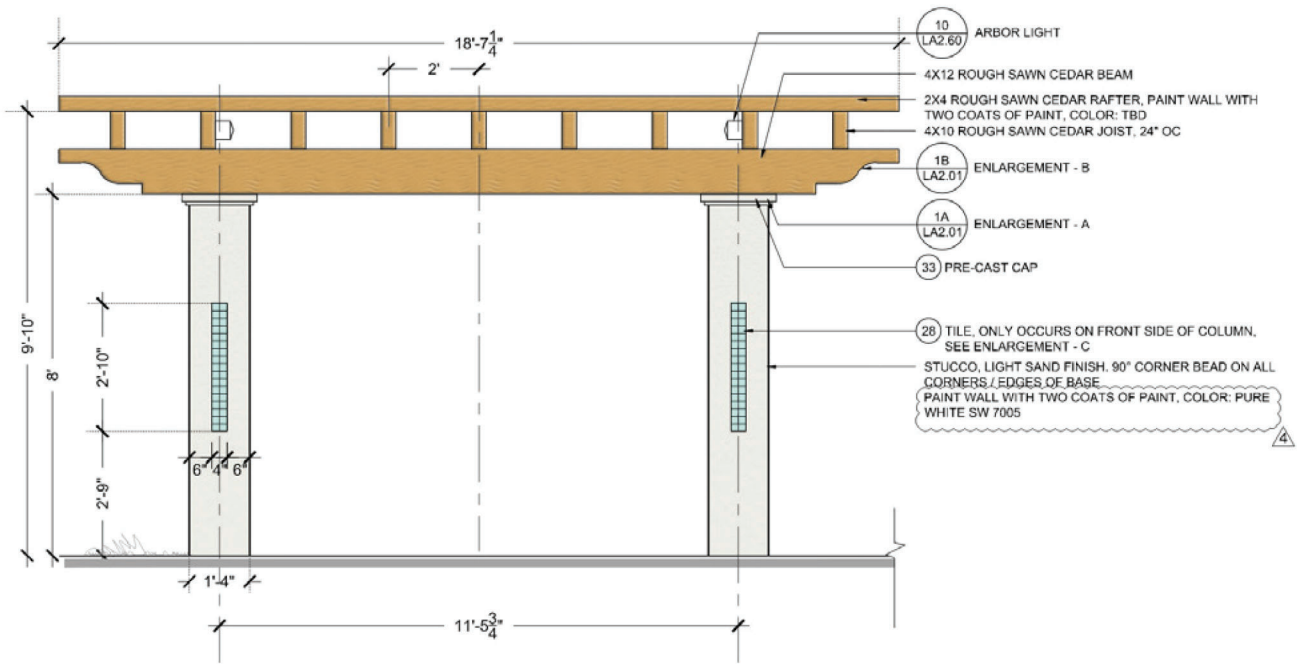


PURE WHITE SW7005

 

WOOD STAIN: SIKKENS  
CETOL SRD 'CEDAR'

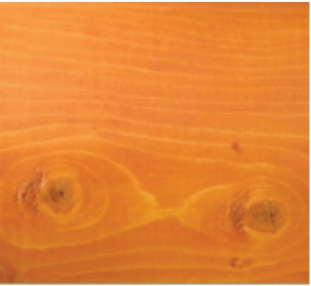

DAL-TILE STYLE CAPRICE  
IN WHISPER GREEN

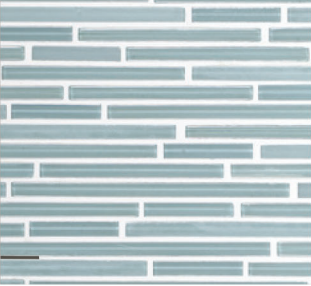




| Frame Member Schedule |     |             |       |               |             |             |
|-----------------------|-----|-------------|-------|---------------|-------------|-------------|
| Part                  | Mem | Width       | Thick | WebThk.       | Depth1      | Depth2      |
| RBX009                | 1   | 10.0000     | .7500 | .1644         | 9"          | 1'-8"       |
| RBX002                | 2   | 10.0000     | .7500 | .1644         | 1'-8"       | 2'-4 13/16" |
|                       | 3   | 10.0000     | .7500 | .1644         | 2'-4 13/16" | 1'-8"       |
| RBX010                | 4   | 10.0000     | .7500 | .1644         | 1'-8"       | 9"          |
| ICX001                | 5   | 10.0000     | .7500 | .1644         | 1'-6"       | 1'-6"       |
|                       |     | Approx.Lgth |       | Approx.Weight |             |             |
|                       |     | 11'-1 1/4"  |       | 679#          |             |             |
|                       |     | 18'-0 7/16" |       | 1235#         |             |             |
|                       |     | 11'-1 1/4"  |       | 672#          |             |             |
|                       |     | 16'-0 9/16" |       | 1092#         |             |             |


| Bolt Connection & Plate Schedule |     |       |      |        |        |      |      |         |  |
|----------------------------------|-----|-------|------|--------|--------|------|------|---------|--|
| Id                               | Qty | Grade | Bolt | Bolt   | Plate  | Rows | Rows | PartNo  |  |
|                                  |     |       | Dia. | Length | Thick. | Out  | In   |         |  |
| A                                | 4   | A325  | 3/4" | 2 1/2" | 1/2"   | 1    | 1    | 0097284 |  |
| B                                | 8   | A325  | 3/4" | 2 1/2" | 3/8"   | 2    | 1    | 0097284 |  |
| C                                | 16  | A325  | 3/4" | 2 1/2" | 3/8"   | 2    | 2    | 0097284 |  |

Frame Clearances  
Vert. Clearance at member 5(ICX001): 14'-0 9/16"  
Finished Floor Elevation = 100'-0" (Unless Noted Otherwise)

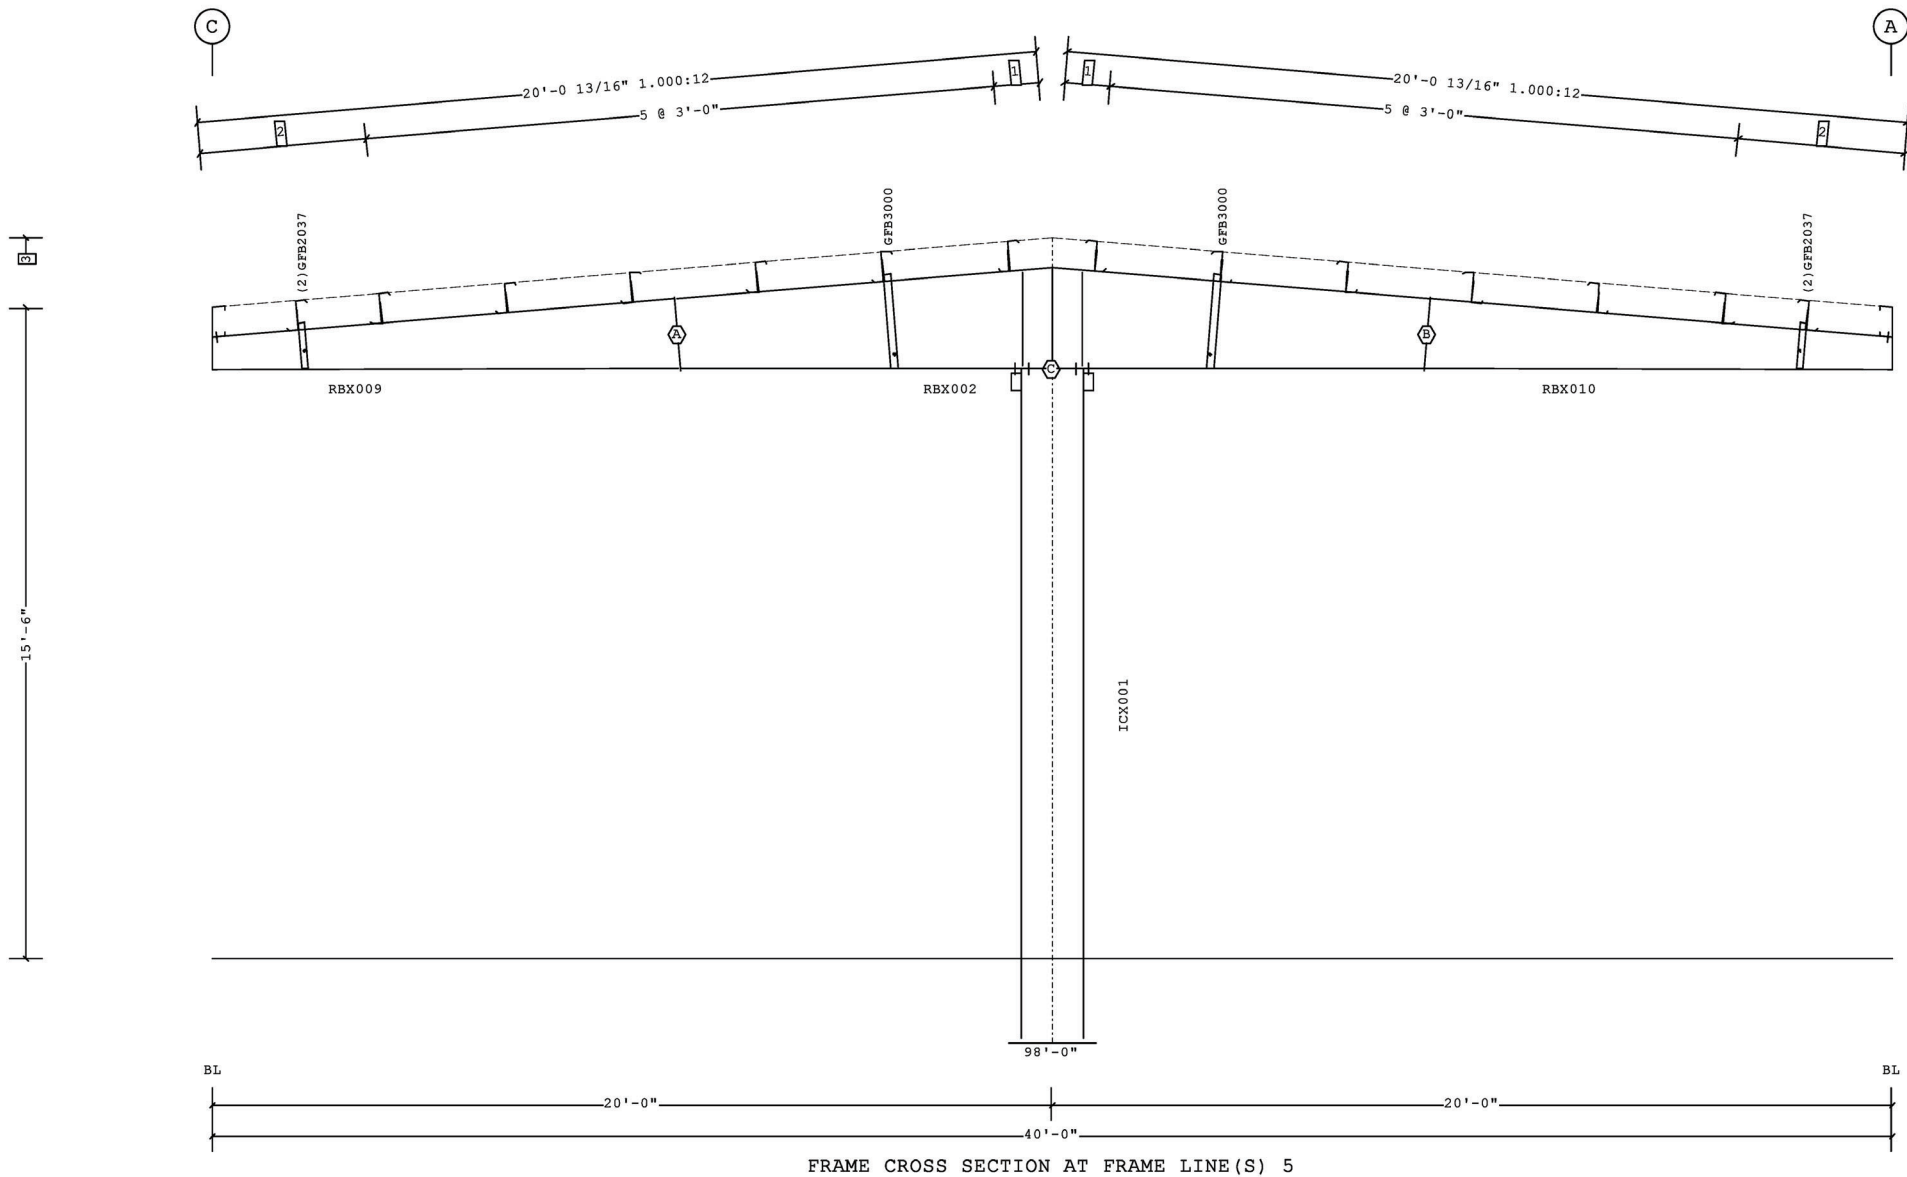

- 3 17'-2" Ridge Ht.  
2 2 @ 1'-11 15/16"  
1 1'-1"  
☐ Dimension Key

DRAWING PREPARED BY:  
BUTLER MANUFACTURING, A DIVISION OF  
BLUESCOPE BUILDINGS NORTH AMERICA  
1540 GENESSEE STREET  
KANSAS CITY, MO 64102  
FLORIDA CERTIFICATE OF AUTHORIZATION  
NUMBER 30427

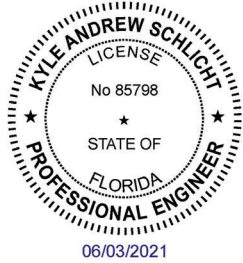

KYLE ANDREW SCHLICHT  
1540 GENESSEE STREET  
KANSAS CITY, MO 64102  
FLORIDA, PE #85798

PERMIT SET - For Building Dept. Approval

1. USE 1/2 X 1 1/2 A325T BOLT (49080) AND NUT (47120)  
W/O WASHERS. SNUG TIGHTEN BOLTS FOR ALL SECONDARY CONNECTIONS,  
SECONDARY CLIP CONNECTIONS, AND FLANGE BRACE CONNECTIONS,  
UNLESS NOTED OTHERWISE.  
2. SLOT REINFORCEMENT PLATES NEED NOT BE LOCATED ON THE SAME  
SIDE OF THE WEB AS THE HILLSIDE WASHER.

THE BUTLER MFG. ENGINEER'S SEAL APPLIES  
ONLY TO THE WORK PRODUCT OF BUTLER  
MFG. AND DESIGN AND PERFORMANCE  
REQUIREMENTS SPECIFIED BY BUTLER.  
THE BUTLER MFG. ENGINEER'S SEAL DOES  
NOT APPLY TO THE PERFORMANCE OR  
DESIGN OF ANY OTHER PRODUCT OR  
COMPONENT FURNISHED BY BUTLER EXCEPT  
TO ANY DESIGN OR PERFORMANCE  
REQUIREMENTS SPECIFIED BY BUTLER.

THIS DRAWING, INCLUDING THE INFORMATION HEREON, REMAINS THE PROPERTY OF  
BUTLER MFG. IT IS PROVIDED SOLELY FOR ERECTING THE BUILDING DESCRIBED IN THE  
APPLICABLE PURCHASE ORDER AND MAY BE REPRODUCED ONLY FOR THAT PURPOSE. IT  
SHALL NOT BE MODIFIED, REPRODUCED OR USED FOR ANY OTHER PURPOSE WITHOUT  
PRIOR WRITTEN APPROVAL OF BUTLER MFG.

THE GENERAL CONTRACTOR AND/OR ERECTOR IS SOLELY RESPONSIBLE FOR ACCURATE  
GOOD QUALITY WORKMANSHIP IN ERECTING THIS BUILDING IN ACCORDANCE WITH THIS  
DRAWING. DETAILS REFERENCED IN THIS DRAWING, ALL APPLICABLE BUTLER MFG.  
ERECTION GUIDES, AND INDUSTRY STANDARDS PERTAINING TO PROPER ERECTION,  
INCLUDING THE CORRECT USE OF TEMPORARY BRACING.

| C BUTLER MANUFACTURING<br>1540 GENESSEE ST. KANSAS CITY, MO 64102 |      |    |             |
|-------------------------------------------------------------------|------|----|-------------|
| REV                                                               | DATE | BY | DESCRIPTION |
|                                                                   |      |    |             |
|                                                                   |      |    |             |
|                                                                   |      |    |             |
| DRAWING SCALE: NTS                                                |      |    |             |

| FRAME CROSS SECTION AT FRAME LINE(S) 5 |                                  |  |  |
|----------------------------------------|----------------------------------|--|--|
| BUILDER:                               | Walker Design & Construction Co. |  |  |
| CUSTOMER:                              |                                  |  |  |
| LOCATION:                              | Wellington, Florida              |  |  |
| PROJECT:                               | Wellington Green Apartments      |  |  |
| BUILDERS POK:                          |                                  |  |  |



|               |              |
|---------------|--------------|
| JOB #         | 21-009060-01 |
| DATE          | 6/3/2021     |
| DRAWING CHECK | JRM /        |
| PAGE          | 9            |



URBANE BRONZE SW7048





URBANE BRONZE SW7048

