


# ALTA/NSPS LAND TITLE SURVEY

FOR: JKM ACQUISITIONS, LLC  
 LOCATED IN: SECTION 12, TOWNSHIP 44 SOUTH, RANGE 41 EAST  
 VILLAGE OF WELLINGTON, PALM BEACH COUNTY, FLORIDA

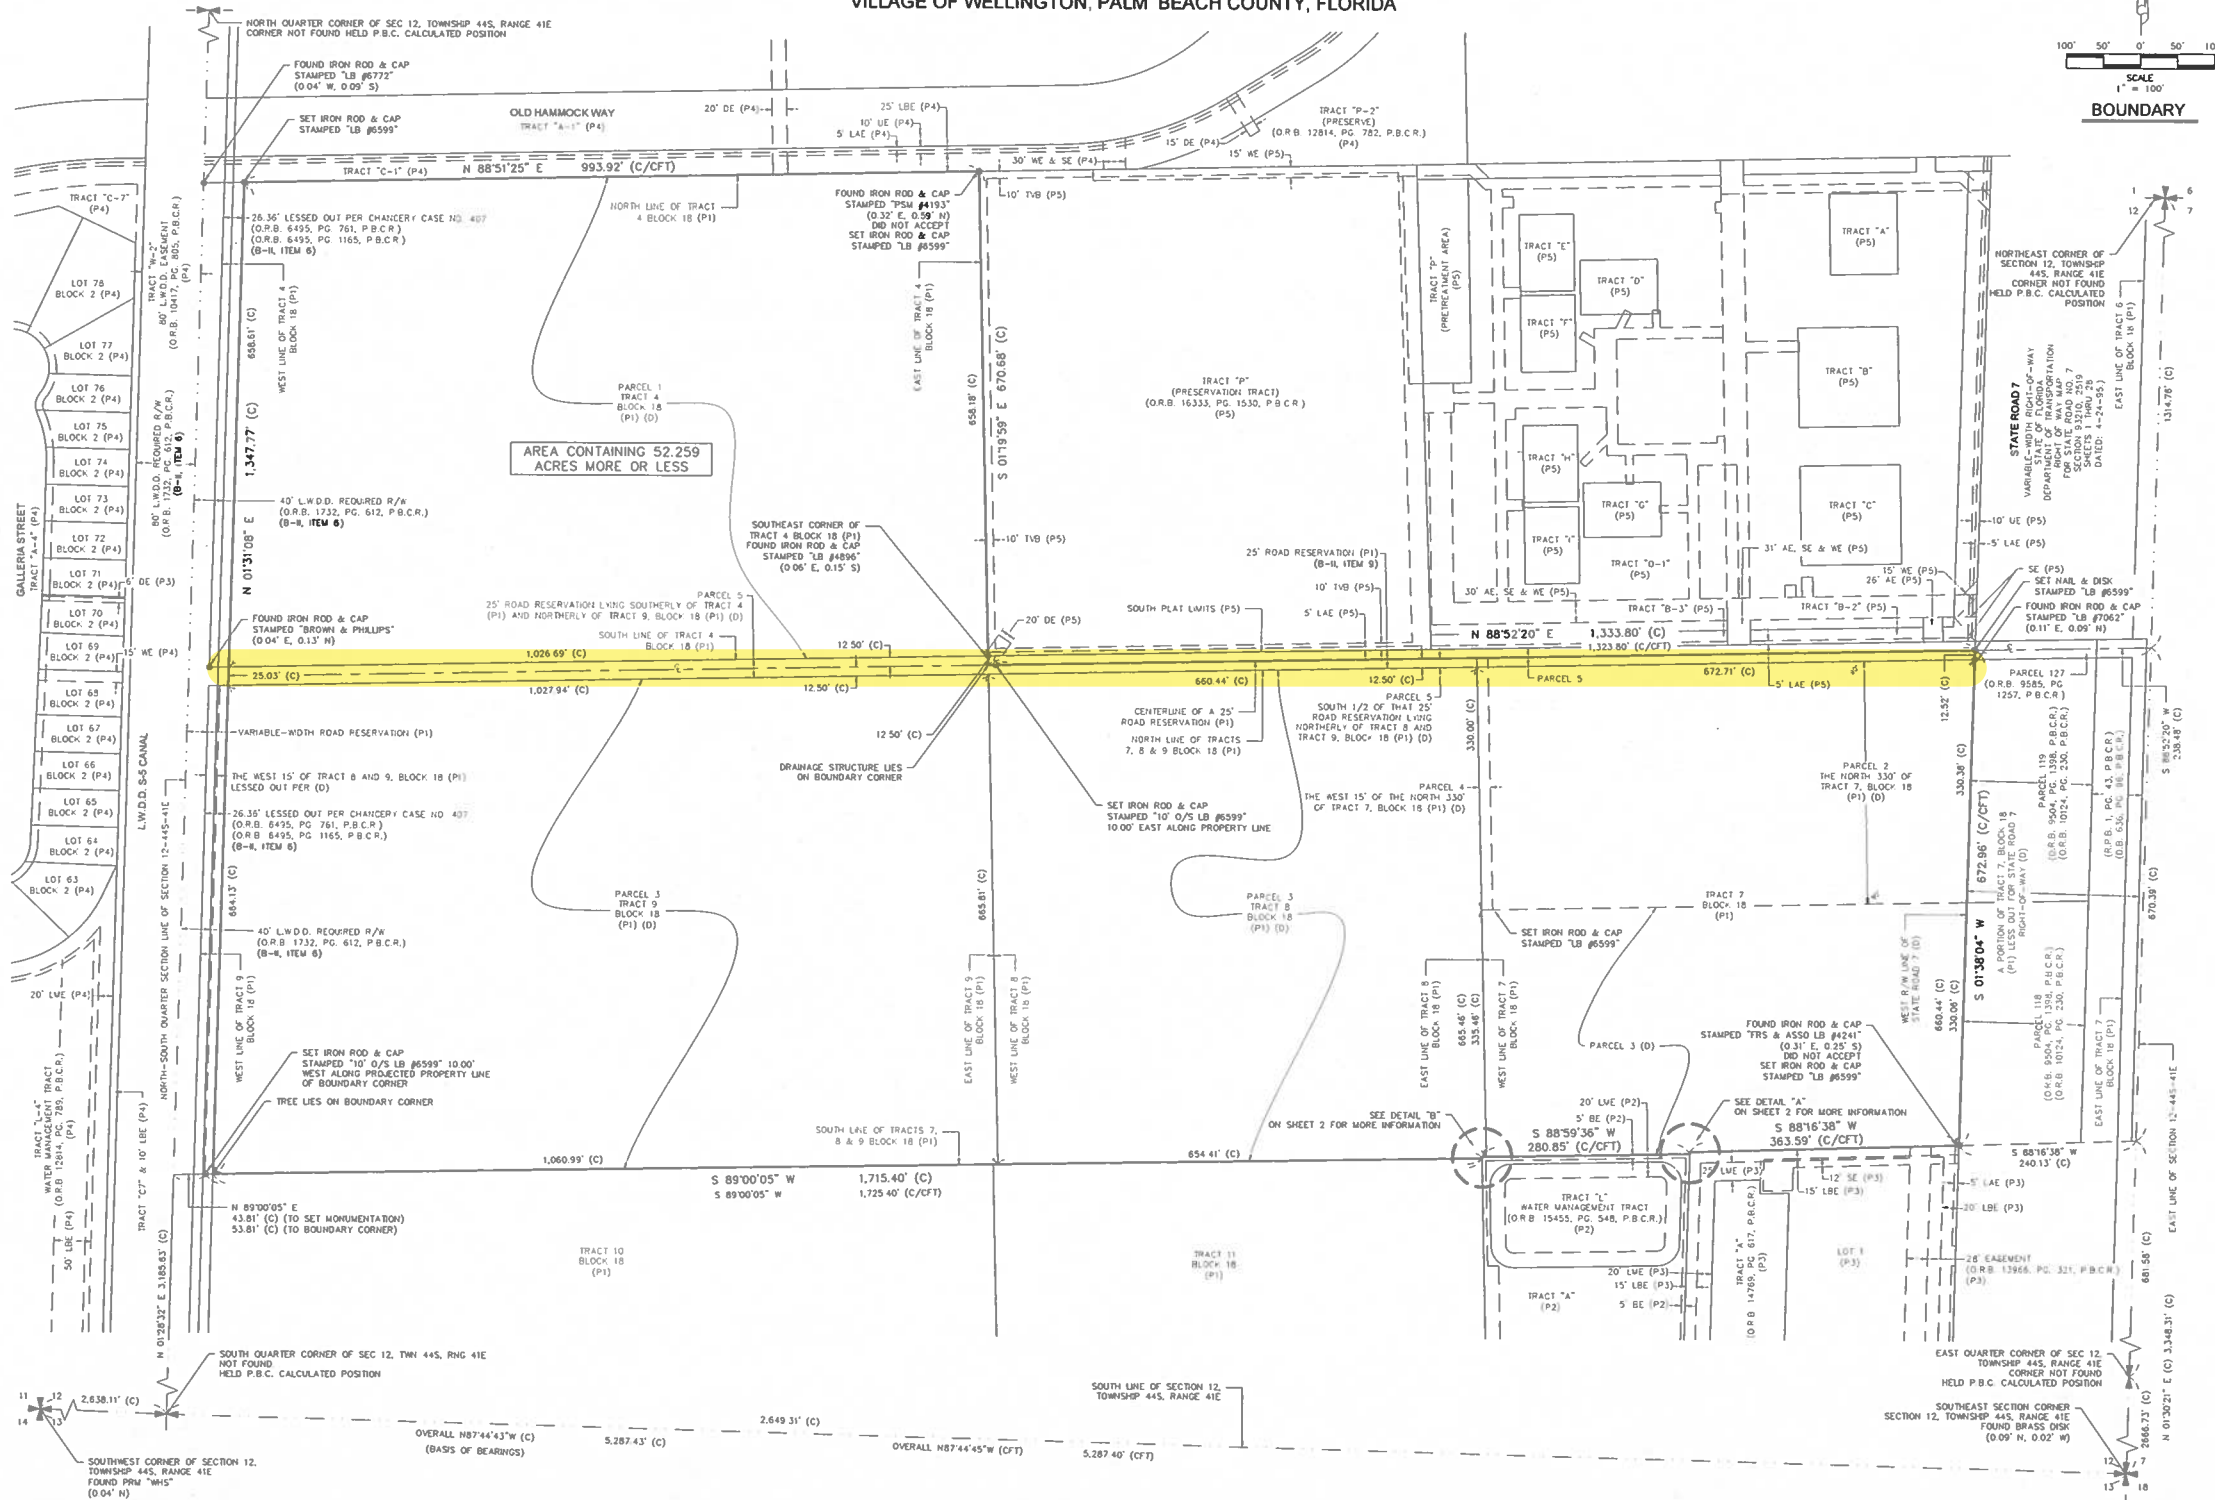

CALC FILE  
 18-107-001 CALC

REVISIONS	DATE	BY

DATE	04/29/21
TIME	11:00 AM
BY	DAB
CHECKED BY	SEE NOTE
SCALE	1" = 100'
SHEET	3 OF 32

ALTA/NSPS LAND TITLE SURVEY  
 FOR: JKM ACQUISITIONS, LLC  
 LOTIS WELLINGTON PHASE 2  
 VILLAGE OF WELLINGTON, PALM BEACH COUNTY, FLORIDA  
 SECTION 12, TOWNSHIP 44S, RANGE 41E

DENNIS J. LEAVY & ASSOCIATES, INC.  
 PROFESSIONAL SURVEYORS & MAPPERS  
 480 BUSINESS PARKWAY, SUITE 100, WEST PALM BEACH, FL 33411  
 PHONE: (561) 753-0800, EMAIL: SURVEY@DJLASURVEY.NET  
 COPYRIGHT 2021 BY DENNIS J. LEAVY & ASSOCIATES, INC. THIS DRAWING IS PROVIDED FOR INFORMATIONAL PURPOSES ONLY. IT IS NOT TO BE USED FOR ANY OTHER PURPOSE WITHOUT THE WRITTEN CONSENT OF DENNIS J. LEAVY & ASSOCIATES, INC.

JOB NO.  
 21-013-001  
 SHEET 3 OF 32