

Exhibit B - Survey


Sheet 1 of 2 (Sketch of Survey) - See Sheet 2 of 2 for Legal Description, Certifications, Property and other Survey related data. SURVEY IS NOT COMPLETE WITHOUT ALL SHEETS




SCALE: 1"=30'

LINE TABLE	
BEARING	DISTANCE
L1 N22°09'18"W	30.65'
L2 S22°09'18"E	30.65'

CURVE TABLE			CHORD LENGTH	CHORD BEARING	
	LENGTH	RADIUS	DELTA		
C1	94.48'	235.00'	23°02'07"	93.84'	S10°38'14"E
C2(P)	44.22'	110.00'	23°02'07"	43.93'	N10°38'14"W
C2(M)	44.15'	110.00'	22°59'49"	43.86'	N10°36'38"W
C3(P)	63.77'	110.00'	33°12'54"	62.88'	S17°29'16"W
C3(M)	63.99'	110.00'	33°19'42"	63.09'	S17°28'50"W
C4(P)	127.54'	110.00'	66°25'48"	120.51'	S34°05'43"W
C4(M)	127.78'	110.00'	66°33'16"	120.71'	S34°06'46"W

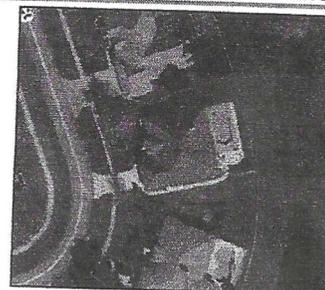

AERIAL PHOTOGRAPH
(MAY NOT SHOW LATEST IMPROVEMENTS)
(NOT-TO-SCALE)

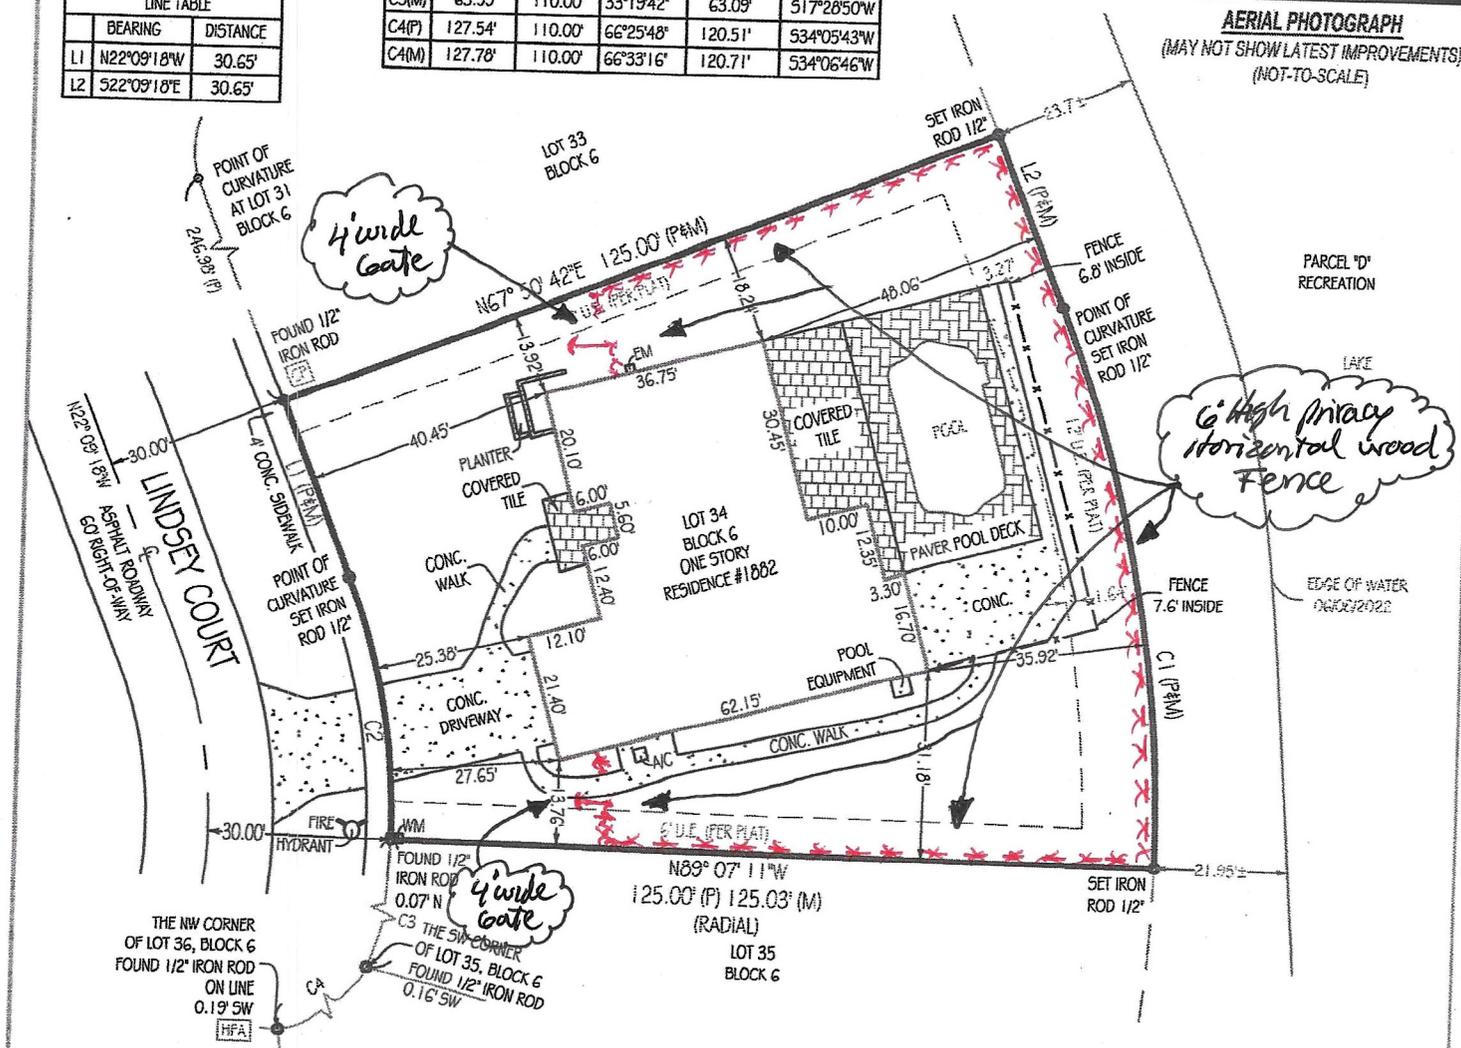

"CP" = CONTROLLING POINT (POINT OF ROTATION) "HFA" = HELD FOR ALIGNMENT - ALL OTHER MONUMENTATION AND IMPROVEMENTS RELATIVE THERETO

Platted Easements, Notable or Adverse Conditions (unplatted easements also listed if provided by client): IF APPLICABLE, RECIPIENTS OF THIS SURVEY SHOULD REVIEW THE POSITION OF ANY FENCE LINES SHOWN HEREON AND THEIR RELATIONSHIP TO THE BOUNDARY LINE

- 6' U.E. ALONG NORTHERLY AND SOUTHERLY BOUNDARY LINES OF SUBJECT LOT.
- 12' U.E. ALONG EASTERLY BOUNDARY LINE OF SUBJECT LOT.
- FENCE, PAVER POOL DECK AND CONC. SURFACE EXTEND THROUGH THE EASTERLY EASEMENT.

This survey has been issued by the following
Landtec Surveying office:
700 West Hillsboro Boulevard, Suite 4-100
Deerfield Beach, FL 33441
Office: (561) 367-3587
Fax: (561) 465-3145
www.Landtecsurveying.com

Elevations, if shown:
Benchmark:
Benchmark Elev.:
Benchmark Datum:
Elevations on Drawing are in:
N.G.V.D.29 N.A.V.D.88

Revisions:

Job Nr: 145526-SE Date of Field Work: 06/08/2022 Drawn by: T. B.

LANDTEC
SURVEYING
Proudly Serving Florida's Land Title & Real Estate Industries
LICENSED BUSINESS No. 8007 --- measurably better!