



Exhibit G - Drive Thru Signs

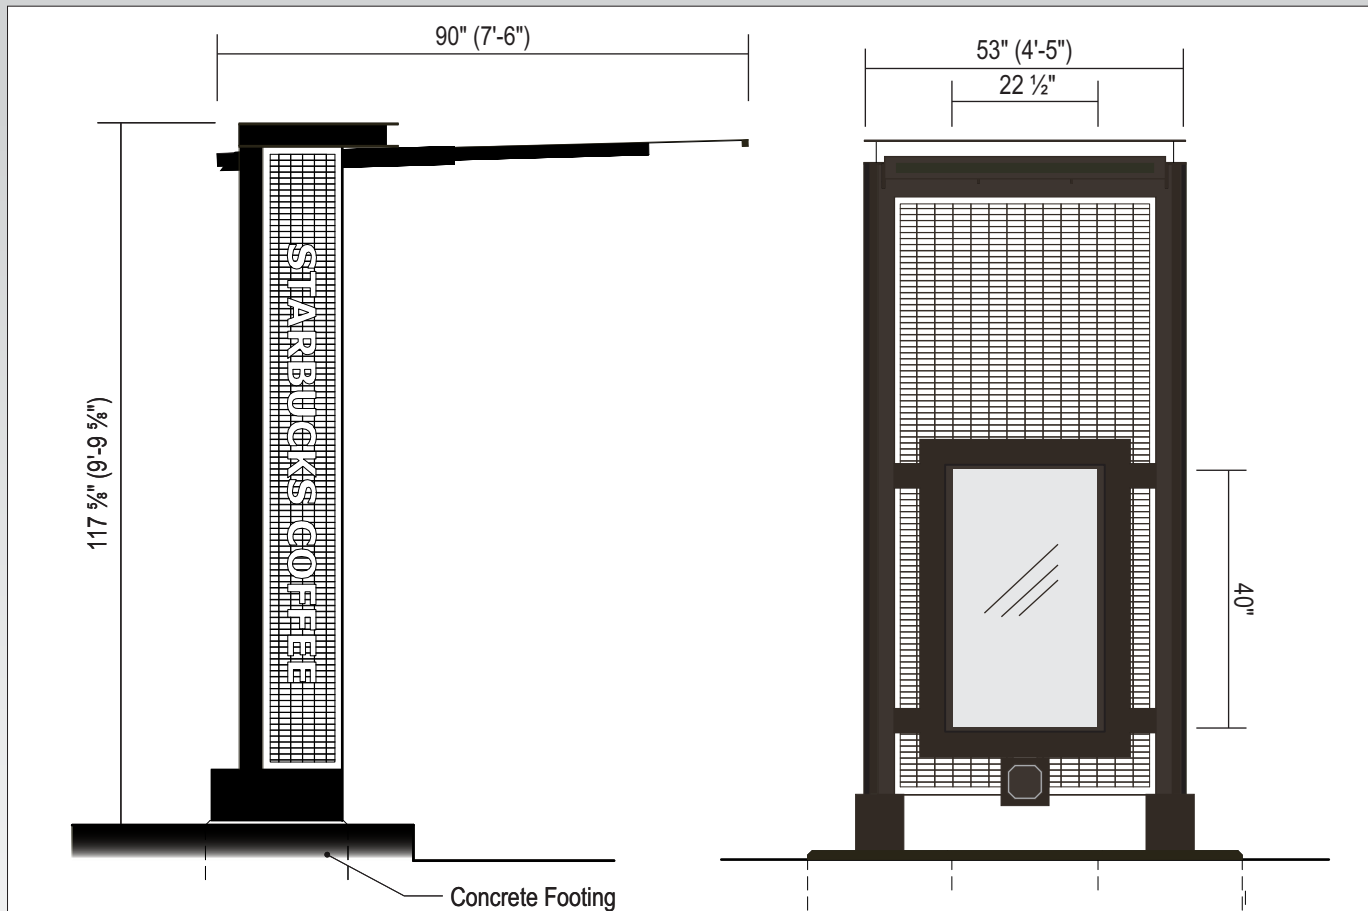

8 DISPLAY ORDER SCREEN WITH CANOPY
Scale: 3/8" = 1'-0"

Active Area 40" x 22 1/2" = 6.25 sq ft


ELECTRICAL DATA FOR DISPLAY ORDER SCREEN	
Input Voltage:	90-264 Vac 4.7 Amps (Max)
Power Consumption:	420W (Max)

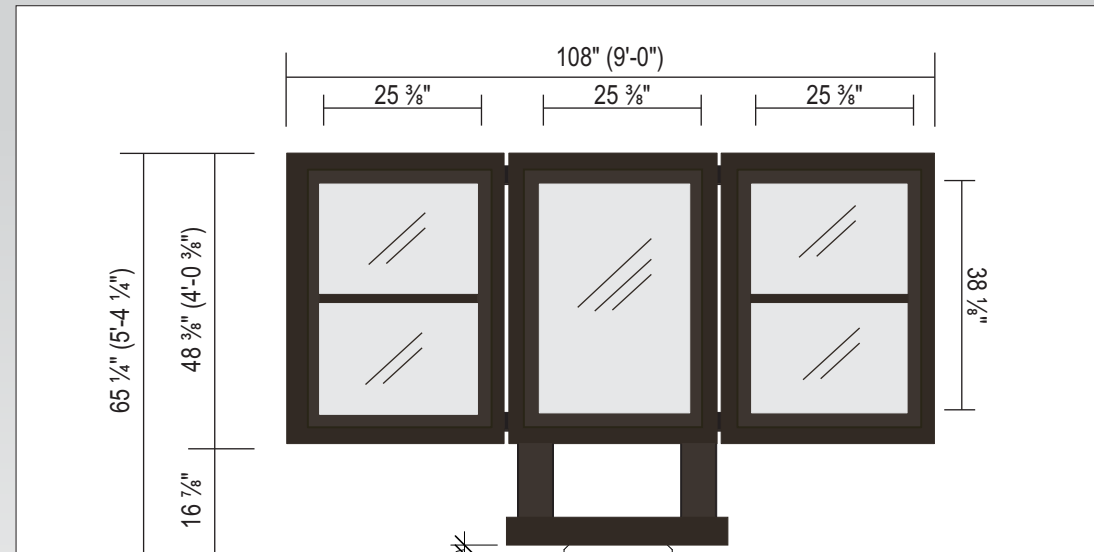

9 5-PANEL MENU BOARD
Scale: 3/8" = 1'-0"

Active Area: 20.16 sq ft

ELECTRICAL DATA FOR MENU BOARD	
110-277 VAC 50/60 Hz	0.9 amps
(6) 24" T10 LED tubes - manufactured by LEDIA	
(6) 36" T10 LED tubes - manufactured by LEDIA	
(no power supplies or ballasts)	

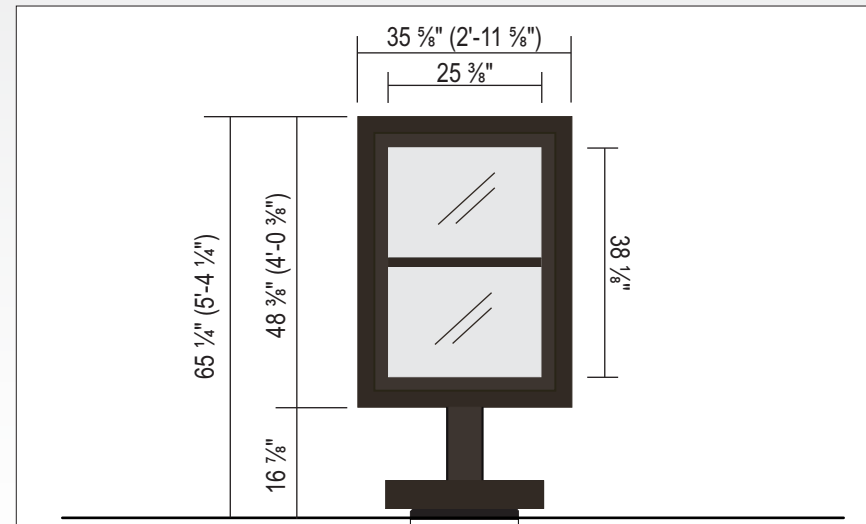

10 PREVIEW MENU
Scale: 3/8" = 1'-0"

Active Area: 6.72 sq ft

ELECTRICAL DATA FOR PRE SALE BOARD	
110-277 VAC 50/60 Hz	0.3 amps
(2) 24" T10 LED tubes - manufactured by LEDIA	
(2) 36" T10 LED tubes - manufactured by LEDIA	
(no power supplies or ballasts)	



CORPORATE HEADQUARTERS
1077 West Blue Heron Blvd., West Palm Beach, FL 33404
Phone: (561)863-6659 / (800)772-7932 Fax: (561)863-4294

NORTHEAST DIVISION
707 Commerce Dr., Concord, NC 28025
Phone: (704)788-3733 / (800)772-7932 Fax: (704)788-3843

www.atlassignindustries.us

This design / engineering is to remain Atlas Sign Industries exclusive property until approved and accepted thru purchase by client named on drawing. No part of design and or specifications may be duplicated without written authorization of Atlas Sign Industries.

© Copyright 2011

Drawing No.	79697
Sheet No.	11
Date	11 / 10 / 2017
Path	FL\Longwood\1951 W State Rd (#53563)
PM	M. Bragg
Drawn By	T. DeNicholas
Scale	As Shown
Revision 1	
Revision 2	
Revision 3	
Revision 4	
Revision 5	



Approved by: _____

Date: _____

- APPROVED AS SHOWN
- APPROVED AS NOTED
- CORRECT & RESUBMIT