


Cotleur &
Hearing

Landscape Architects
Land Planners
Environmental Consultants
1934 Commerce Lane
Suite 1
Jupiter, Florida 33458
561.747.6336 • Fax 747.1377
www.cotleurhearing.com
Lic# LC-26000535


Marketplace at The Wellington

Wellington, Florida


Exhibit G - Conceptual Circulation Plan

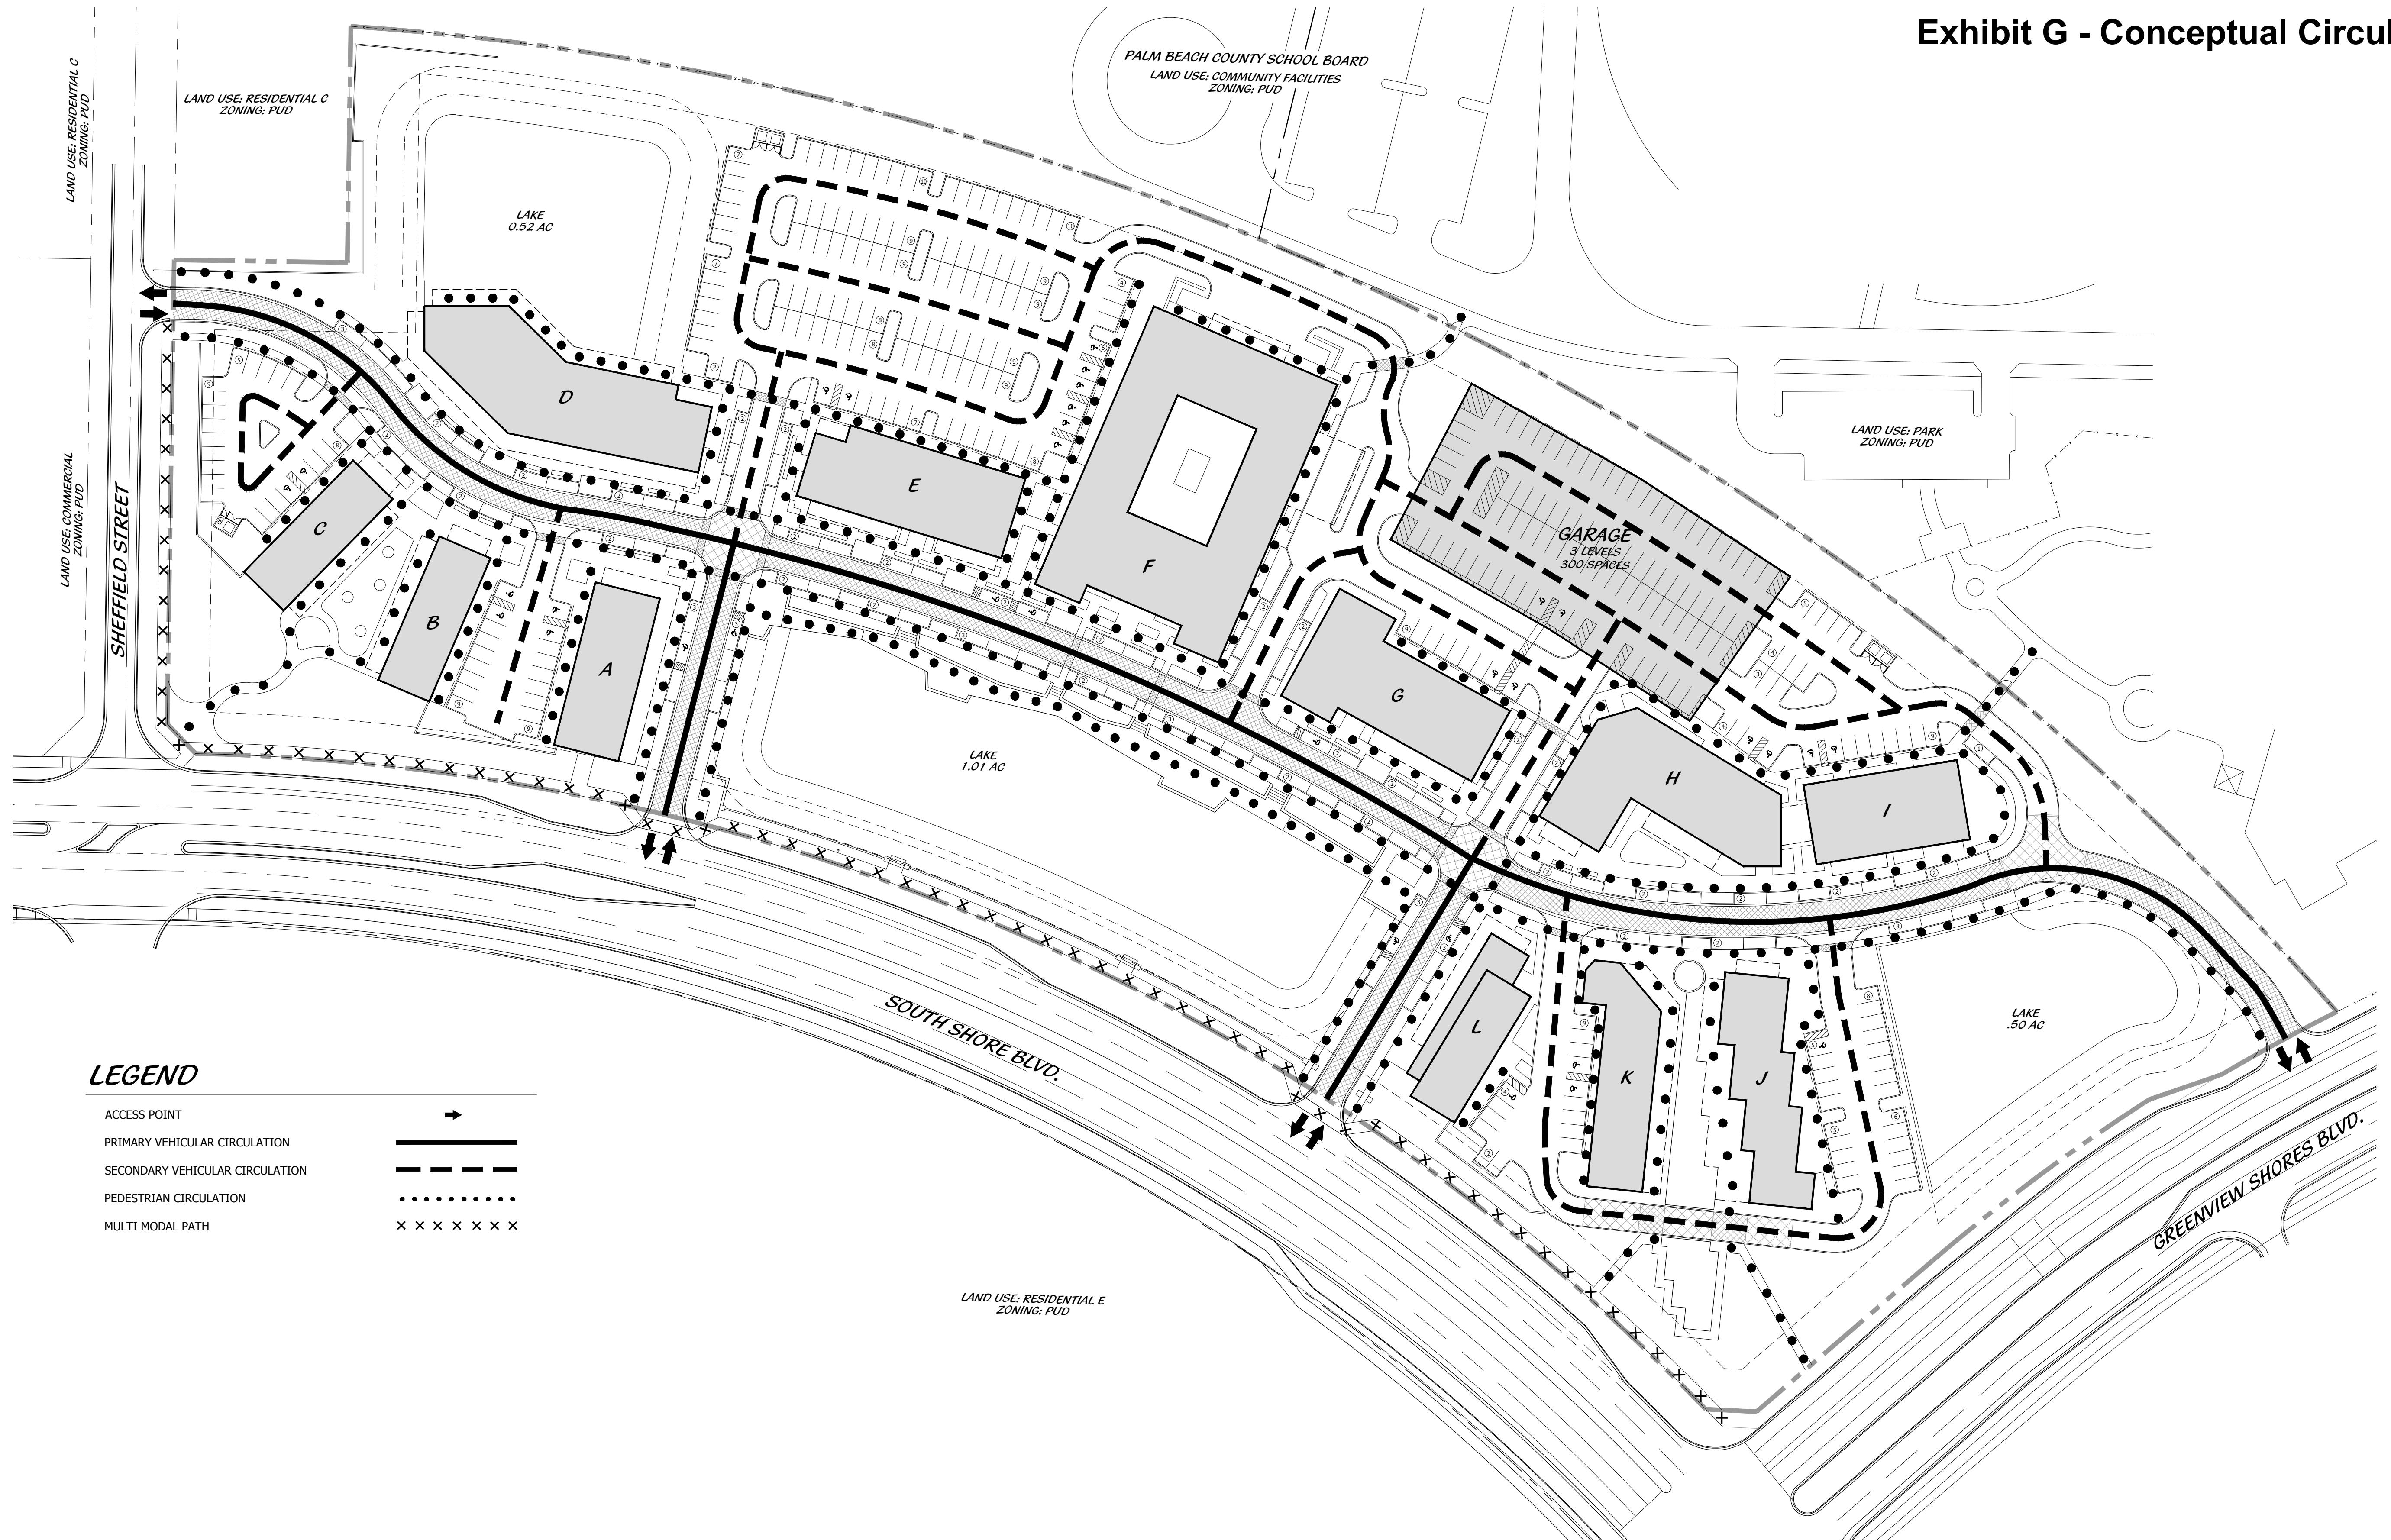

Conceptual Circulation Plan

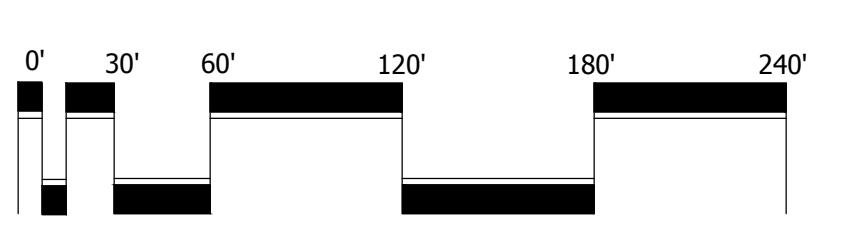

Scale: 1" = 60'

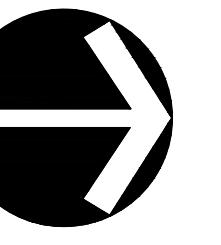

North

| | |
|------------|----------|
| DESIGNED | DEH |
| DRAWN | JS, RO |
| APPROVED | DEH |
| JOB NUMBER | 22-0610 |
| DATE | 01-12-24 |
| REVISIONS | 09-09-24 |
| | 10-24-24 |
| | |
| | |
| | |

October 16, 2024 3:22:23 p.m.
Drawing: 22-0610 PARK PLACE AT THE WELLINGTON - CIRCULATION PLAN.DWG