



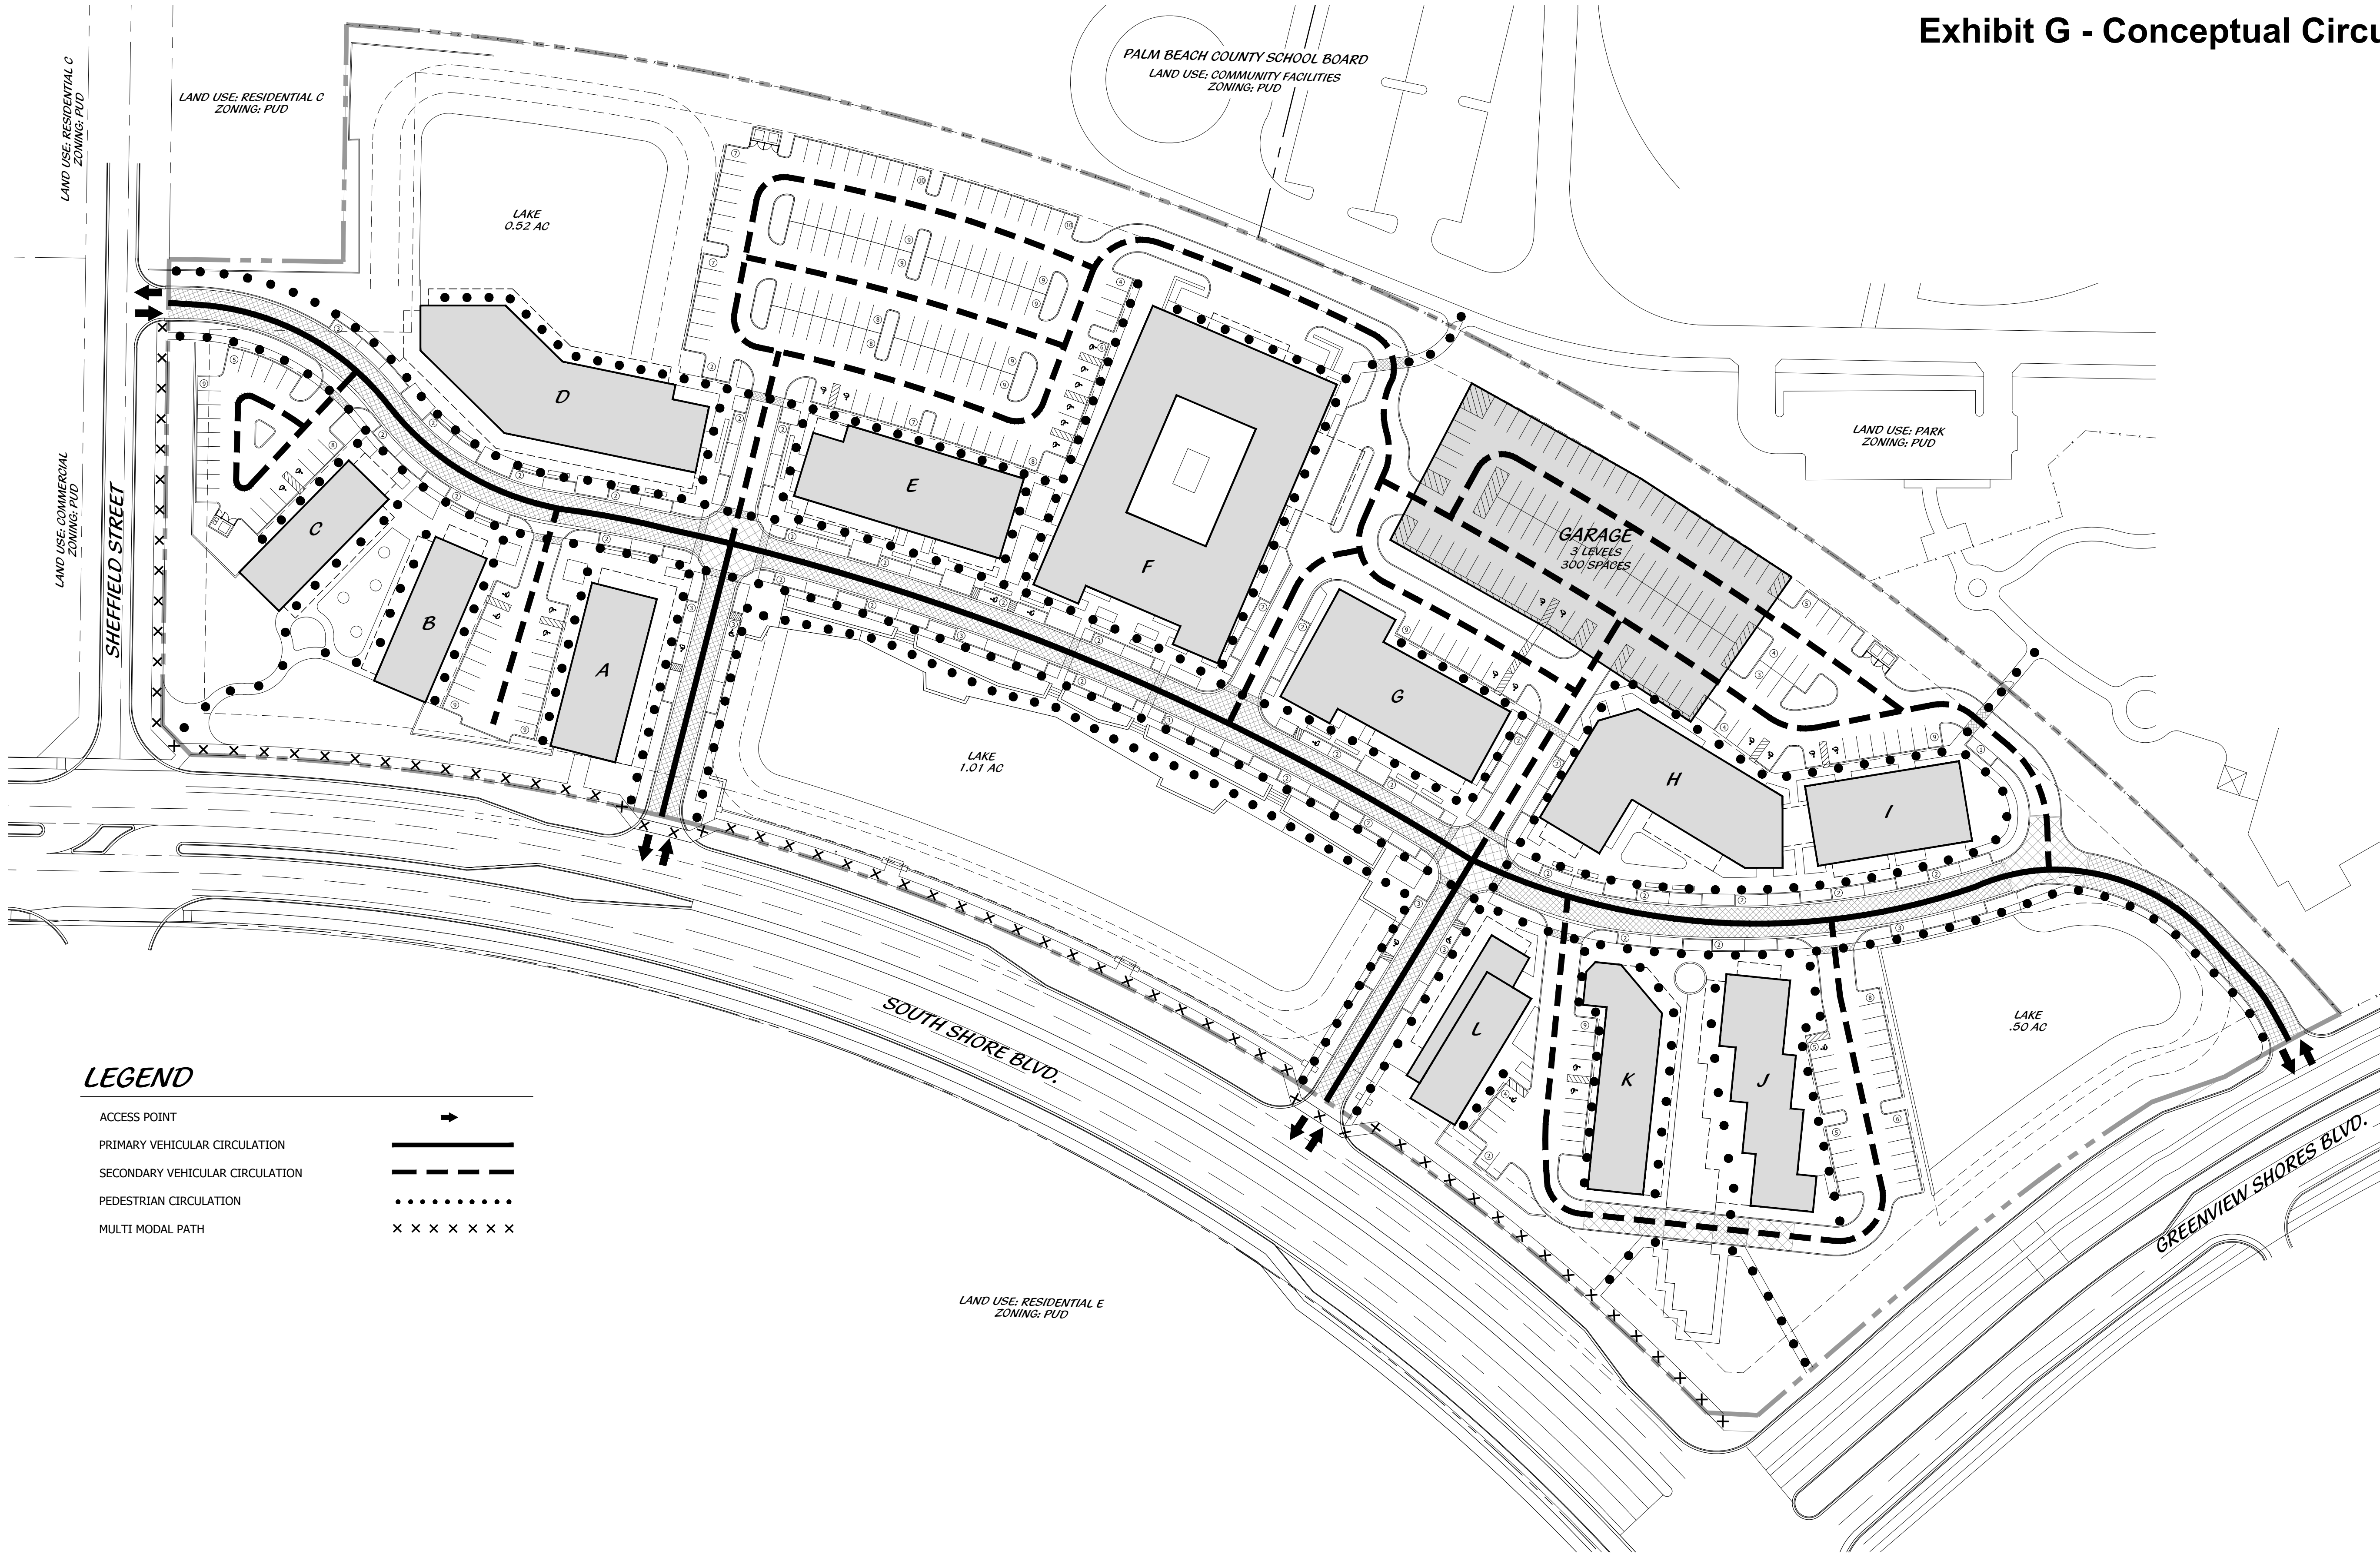


LEGEND

- ACCESS POINT
- PRIMARY VEHICULAR CIRCULATION
- SECONDARY VEHICULAR CIRCULATION
- PEDESTRIAN CIRCULATION
- MULTI MODAL PATH

Conceptual Circulation Plan

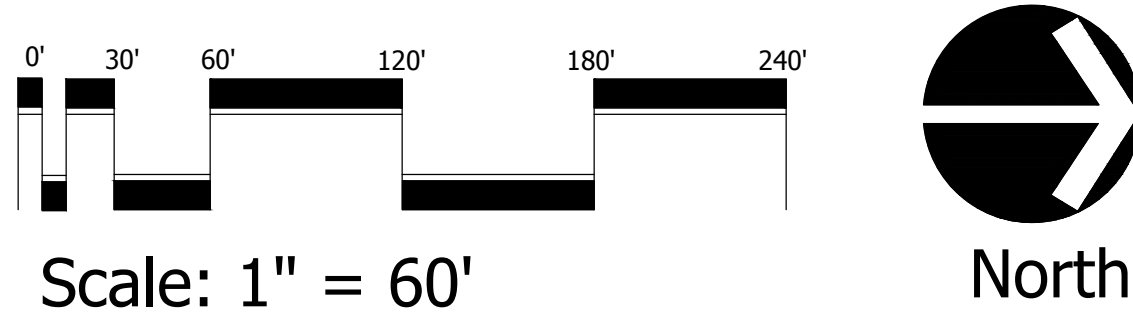

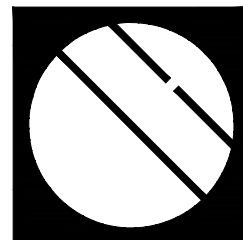

Cotleur & Hearing
Landscape Architects
Land Planners
Environmental Consultants
1934 Commerce Lane
Suite 1
Jupiter, Florida 33458
561.747.6336 • Fax 747.1377
www.cotleurhearing.com
Lic# LC-26000535

Marketplace at The Wellington
Wellington, Florida

DESIGNED	DEH
DRAWN	JS, RO
APPROVED	DEH
JOB NUMBER	22-0610
DATE	01-12-24
REVISIONS	09-09-24
	10-24-24