

Exhibit D - Circulation Plan


LEGEND

POD A SCHOOL CIRCULATION

- ACCESS POINT
- SCHOOL PRIMARY VEHICULAR CIRCULATION
- SCHOOL PARKING CIRCULATION
- SCHOOL PEDESTRIAN CIRCULATION
- MULTI-MODAL PERIMETER SIDEWALK

POD B MIXED USE VILLAGE CIRCULATION

- ACCESS POINT
- 'MAINSTREET' VEHICULAR CIRCULATION
- PRIMARY VEHICULAR CIRCULATION
- PARKING CIRCULATION
- PRIMARY PEDESTRIAN CIRCULATION
- MULTI-MODAL PERIMETER SIDEWALK

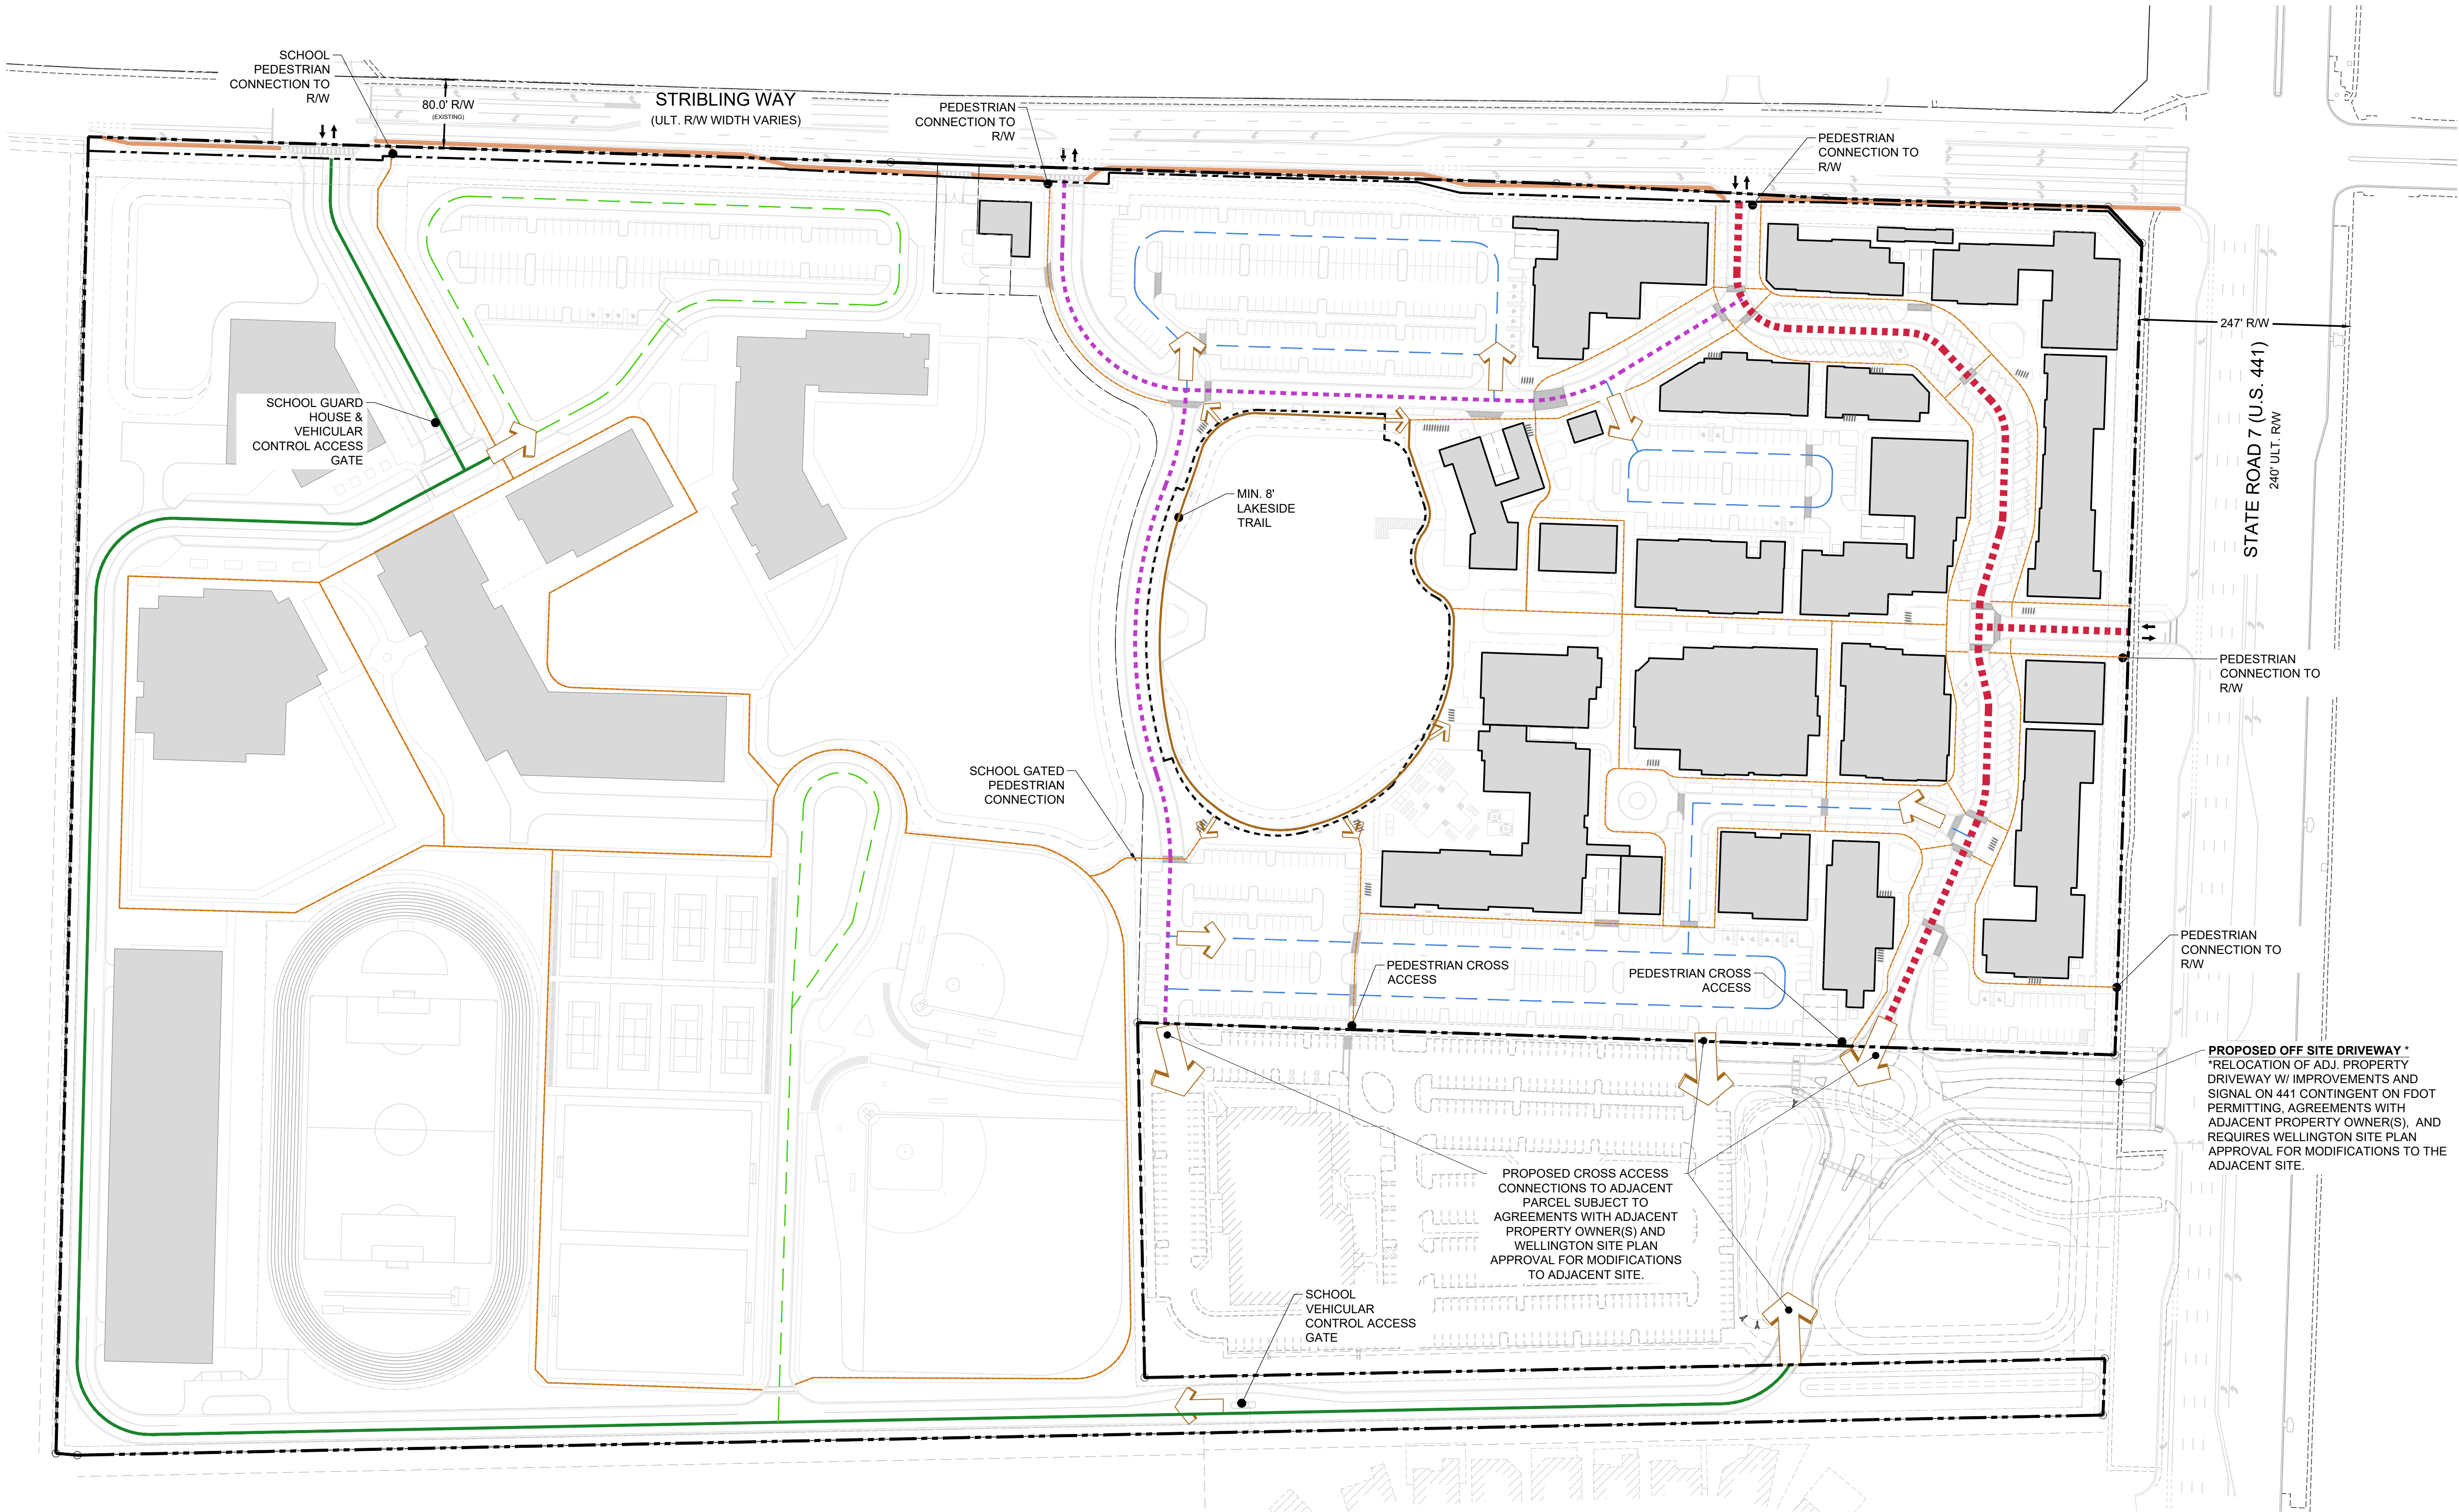


Urban Design
Land Planning
Landscape Architecture

610 Clematis Street, Suite CU02
West Palm Beach, FL 33401
561.366.1100 FAX 561.366.1111
www.udsfllorida.com
#LA0001739


Copyright:
All ideas, designs, arrangements, and plans represented by this drawing are owned by and the property of the designer, and were created for the exclusive use of the specified project. These ideas, designs, arrangements or plans shall not be used by, or disclosed to any person, firm, or corporation without the written permission of the designer.

K Park MUPD

Wellington, Florida
Master Circulation Plan

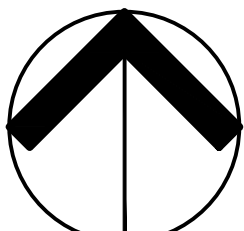

NORTH

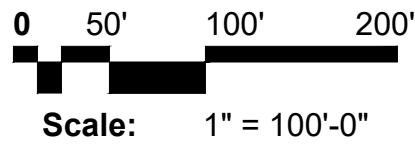

Date: May 16, 2025
Project No.: 24-080.001
Designed By:
Drawn By: MLC
Checked By:

Revision Dates:
2025.05.16: REZONING SUBMITTAL
2025.08.18: RESUBMITTAL #1
2025.09.29: RESUBMITTAL #2
2025.11.17: RESUBMITTAL #3
2025.12.16: RESUBMITTAL #4

EXHIBIT