


1 CONSTRUCTION PHASING NOTES

THE INTENT OF THE PHASING PLAN IS TO ENSURE THE CONSTRUCTION WORKS PROCEEDS IN AN ORDERLY, SYSTEMATIC AND EFFICIENT WAY AND TO MINIMIZE DISRUPTION FOR VILLAGE OF WELLINGTON RESIDENTS. IN ORDER TO MEET THE PROJECT SCHEDULE, IT WILL BE NECESSARY FOR THE CONTRACTOR TO CONSTRUCT THE PROJECT WITH MULTIPLE CREWS CONSTRUCTING TWO OR MORE PHASES AT A TIME. THE FOLLOWING WILL APPLY TO EACH PHASE OF CONSTRUCTION:

1. IMMEDIATELY FOLLOWING THE INSTALLATION OF PIPING IN EACH PHASE, THE CONTRACTOR SHALL CONDUCT THE NECESSARY TESTING, PROVIDED UPDATED AS-BUILT INFORMATION AND OBTAIN HEALTH DEPARTMENT CLEARANCE (IN COORDINATION WITH THE OWNER AND E.O.R.) SO THAT ONCE THE TESTING IS APPROVED; THE CONTRACTOR CAN PLACE THE MAIN INTO SERVICE AND CONNECT THE SERVICE LINES INTO THE EXISTING METERS. IN ADDITION, IMMEDIATELY FOLLOWING THE PLACEMENT OF THE WATER MAIN INTO SERVICE, THE CONTRACTOR SHALL COMMENCE WITH RESTORATION WORK AND THE REPLACEMENT OF DRIVEWAYS.
2. SWALE RESTORATION, DRIVEWAY REPLACEMENT AND METER BOX/SIDEWALK REPLACEMENT SHALL BE PERFORMED IN A SYSTEMATIC MANNER TO ENSURE THE CONSTRUCTION AREA IS RESTORED AS QUICKLY AS POSSIBLE. THE CONTRACTOR SHALL COMPLETE THESE RESTORATION ITEMS WITHIN 75 DAYS FROM THE COMMENCEMENT OF EACH PHASE.
3. ASPHALT MILLING AND OVERLAY OPERATIONS MAY BE CONDUCTED ALL AT ONCE TOWARD THE END OF THE PROJECT PROVIDED THE CONTRACTOR MAINTAIN THE ROAD CUTS IN A SERVICEABLE MANNER.

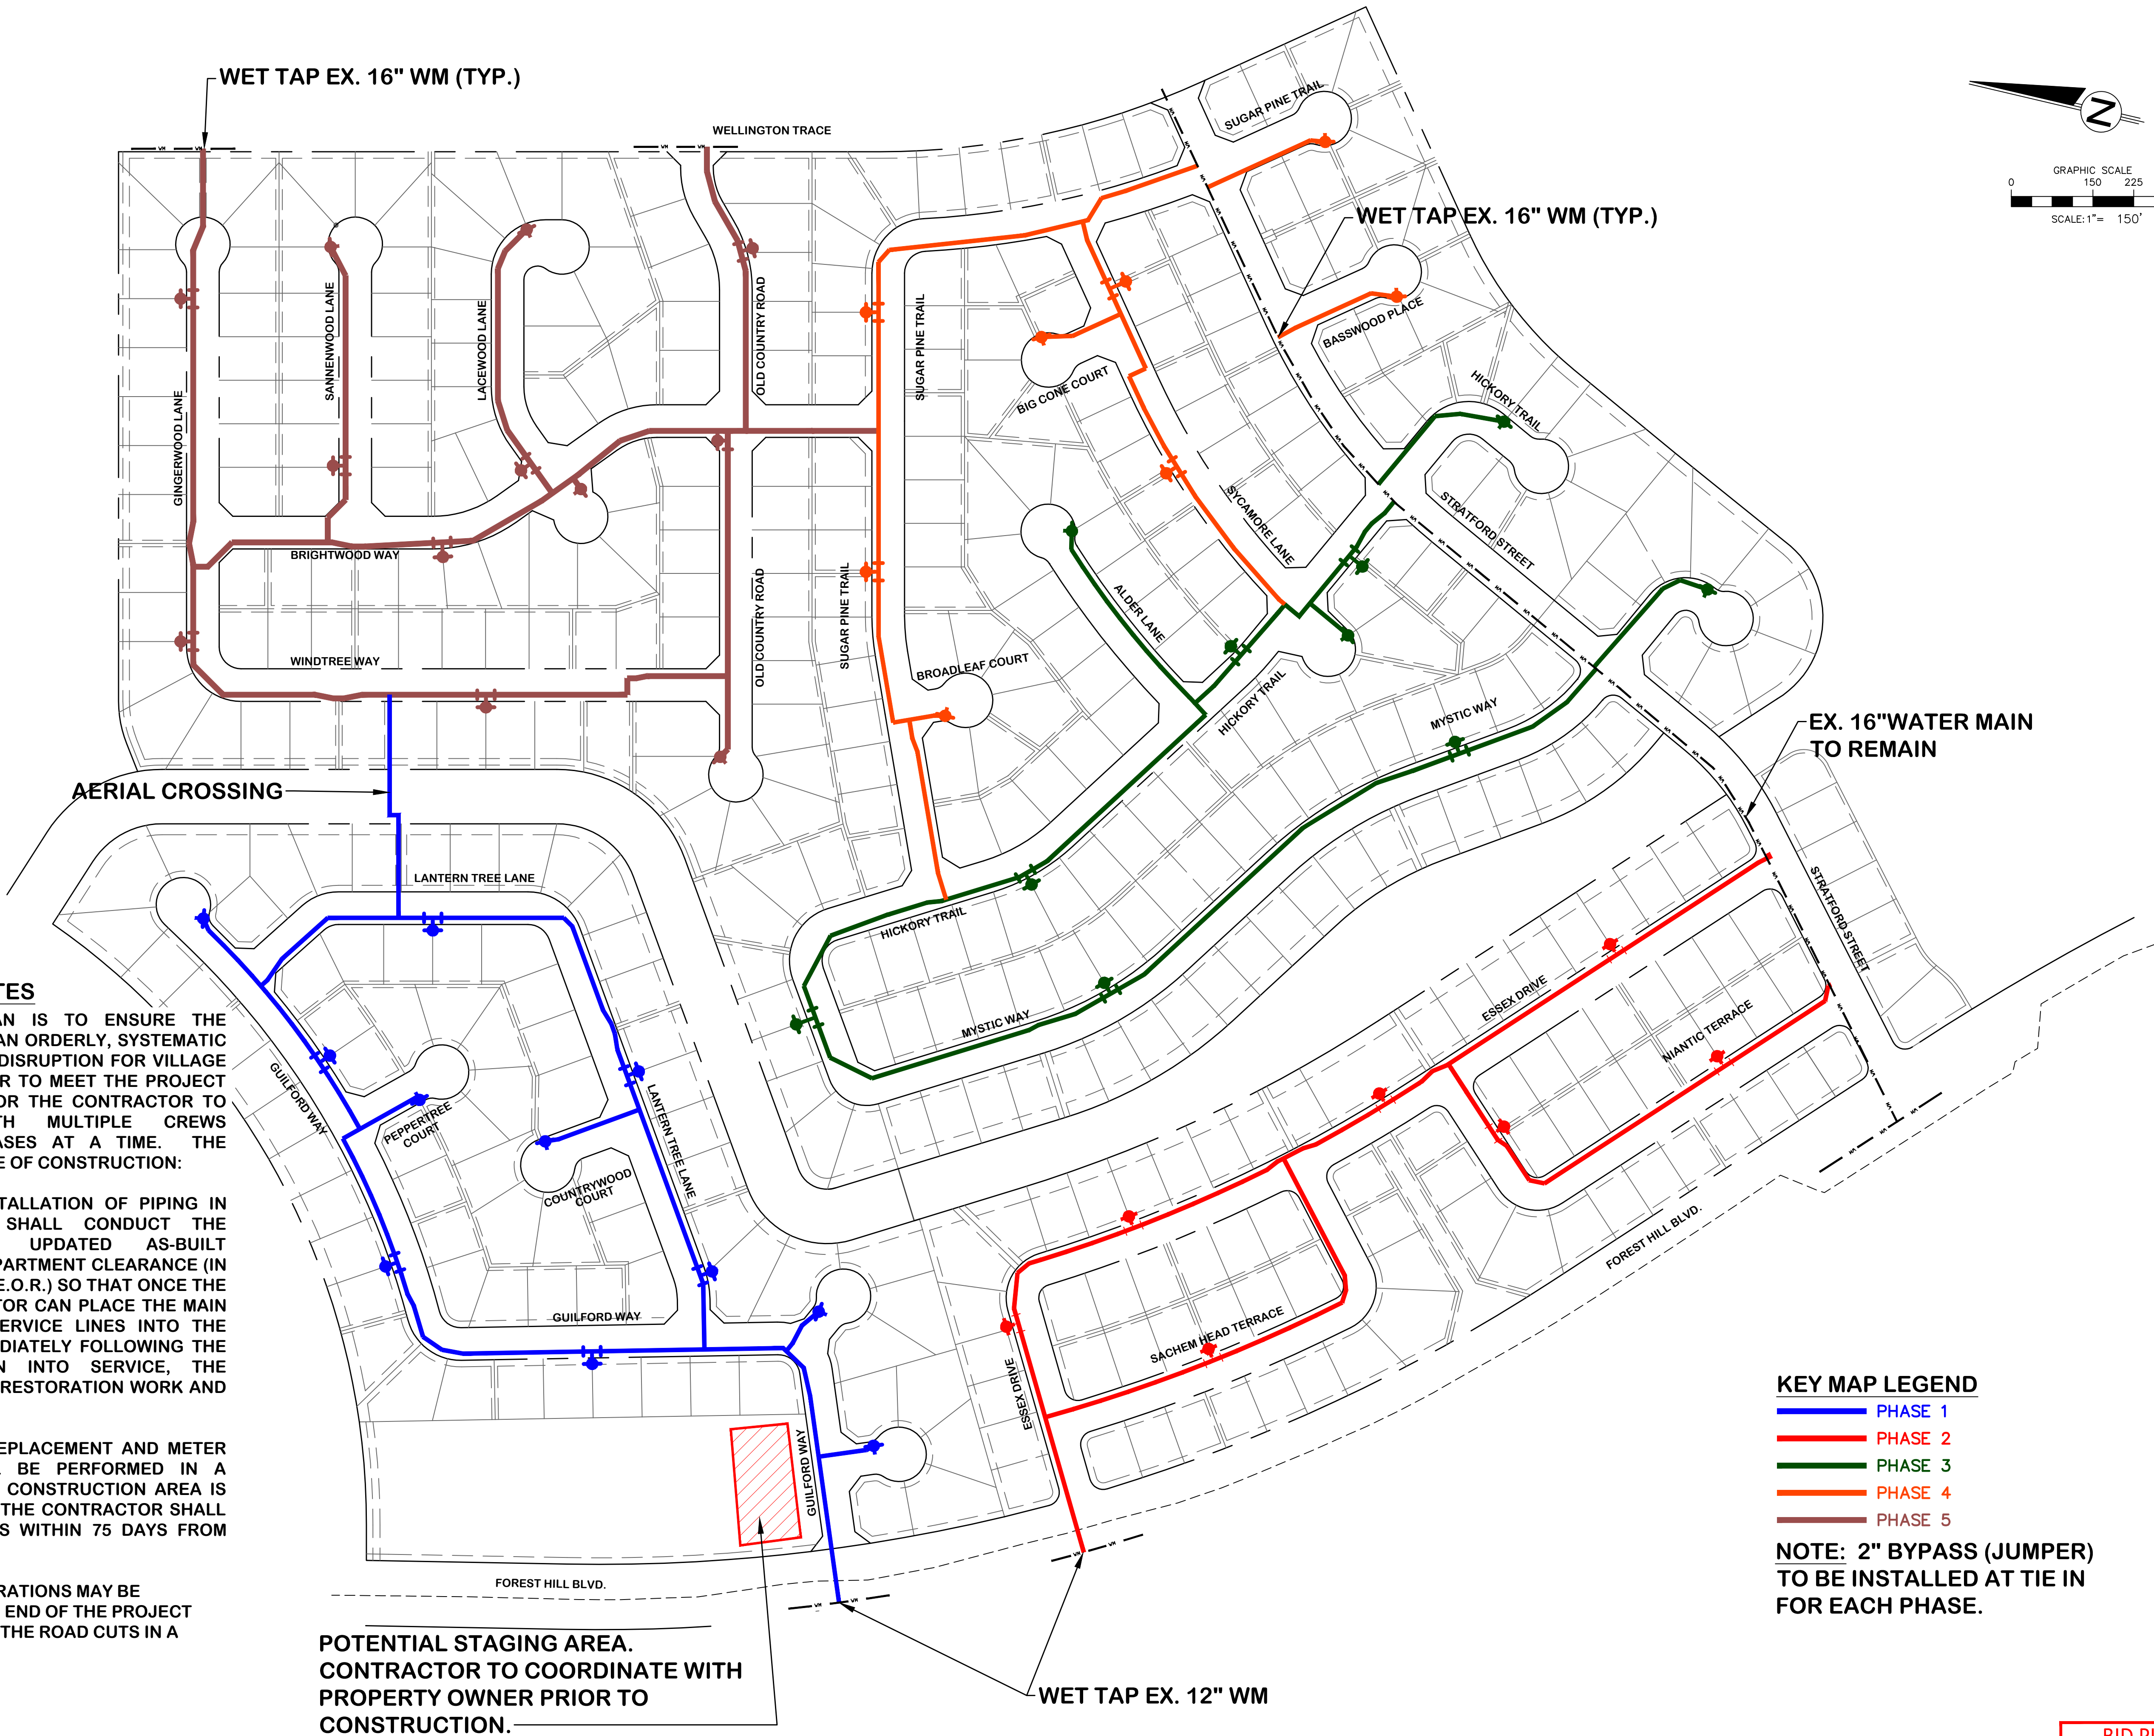

KEY MAP LEGEND

- PHASE 1
- PHASE 2
- PHASE 3
- PHASE 4
- PHASE 5

NOTE: 2" BYPASS (JUMPER) TO BE INSTALLED AT TIE IN FOR EACH PHASE.

REVISIONS			
NO.	DATE	REVISIONS	BY
1	1/29/16	REVISED FOR ADDITIONAL #	JRR

©COPYRIGHT 2015, VILLAGE OF WELLINGTON. THIS DRAWING IS AN INSTRUMENT OF SERVICE BY AN ENGINEER FOR THE VILLAGE OF WELLINGTON AND IS NOT TO BE REPRODUCED IN PART OR IN WHOLE BEYOND THE INTENDED SCOPE OF USE.

JOHNTAN R. BENUSOLD
FLORIDA LICENSE
No. 74033

PHASING PLAN FOR STRATFORD AREA WATER MAIN REPLACEMENT



START	12 / 2015	JRR
DRAWN	JRR	
PROJECT ENGINEER	JRR	
PROJECT MANAGER	JRR	
CHECKED	WJR	
PHASE		
BID NO. 023-15		

BID PLANS
01/13/2016