

1 SITE PLAN
1" = 40' 0"

birse/thomas
 5510 PGA Boulevard, Suite #201
 Palm Beach Gardens, FL 33418
 Phone: 561.249.4001
 AA26902267

Joe Thomas, AIA
 AA63276

**WELLINGTON ATHLETICS
 sport & training facility**

Village of Wellington
THIS DOCUMENT IS THE PROPERTY OF BIRSE/THOMAS ARCHITECTS, INC. NO PART OF THIS DOCUMENT IS TO BE REPRODUCED OR TRANSMITTED IN ANY FORM OR BY ANY MEANS, ELECTRONIC OR MECHANICAL, WITHOUT PERMISSION IN WRITING FROM BIRSE/THOMAS ARCHITECTS, INC.

PROJECT NUMBER 22-365
 REVISIONS

1	
2	
3	
4	
5	
6	
7	
8	
9	

SUBMITTAL DATE 05/09/2022


CONCEPTUAL DESIGN
 PROPOSED SITE PLAN

A1.01

PROJECT NUMBER 22-365

REVISIONS	DATE	DESCRIPTION
1		
2		
3		
4		
5		
6		
7		
8		
9		

SUBMITTAL DATE 05/09/2022

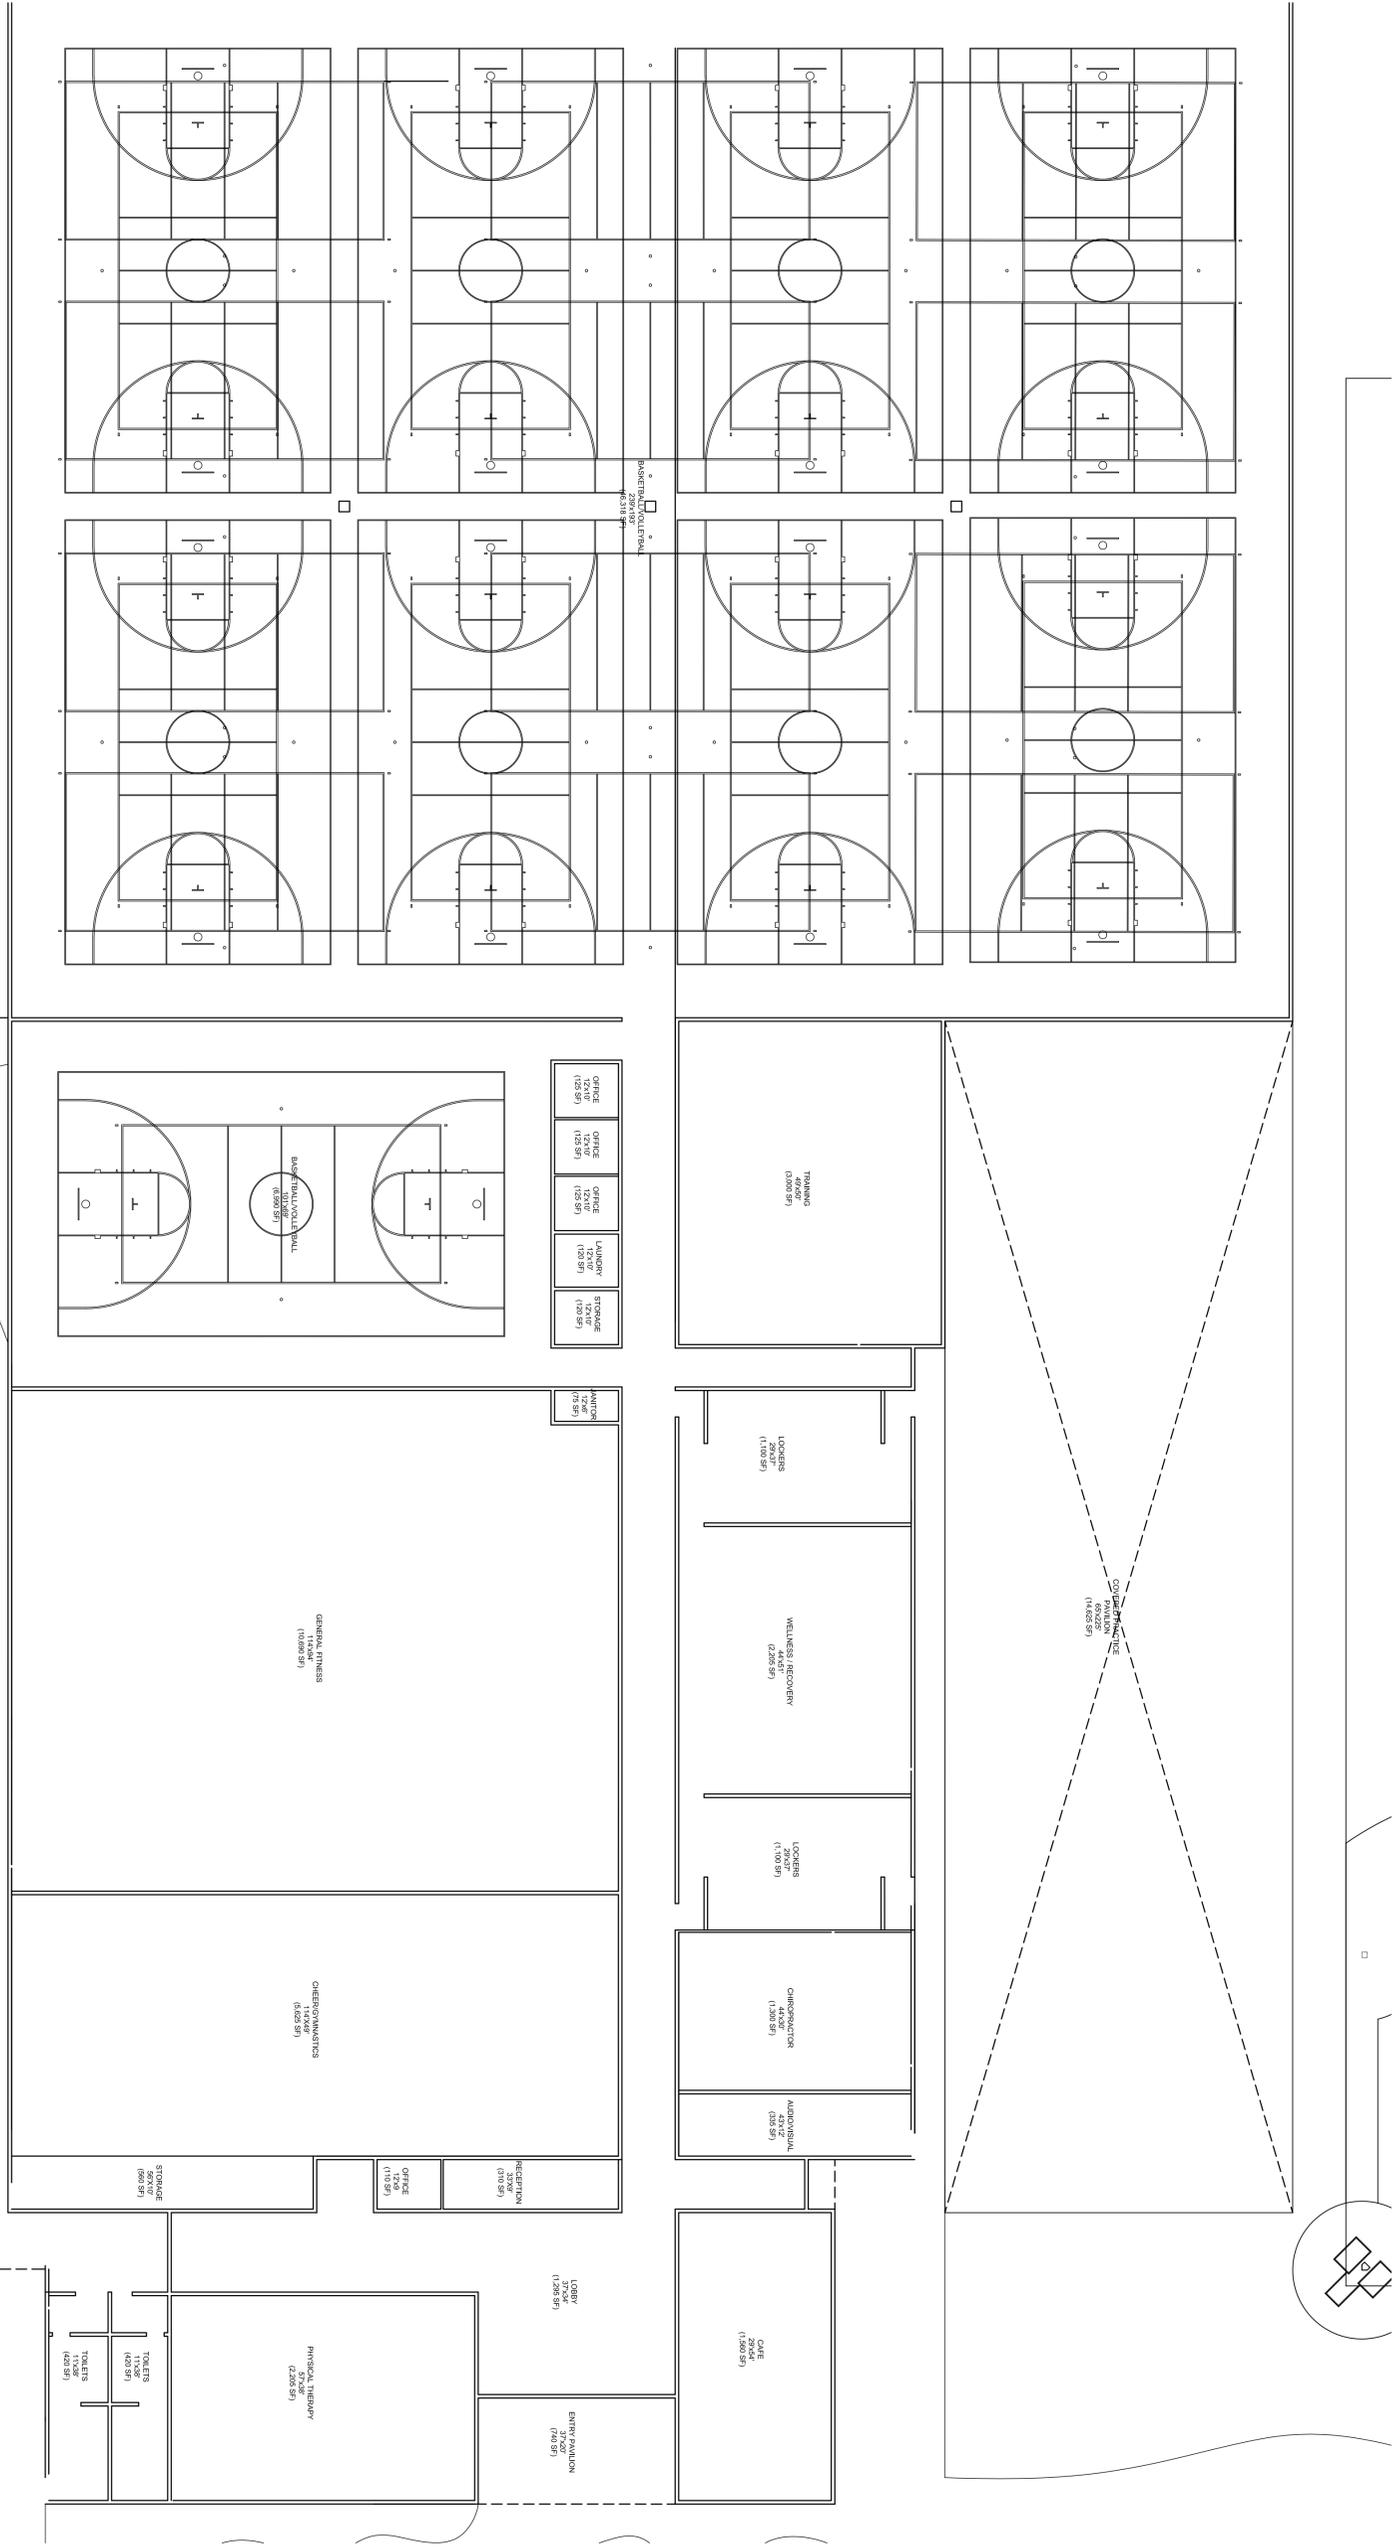

1 GROUND FLOOR PLAN
1/8" = 1'-0"