
 
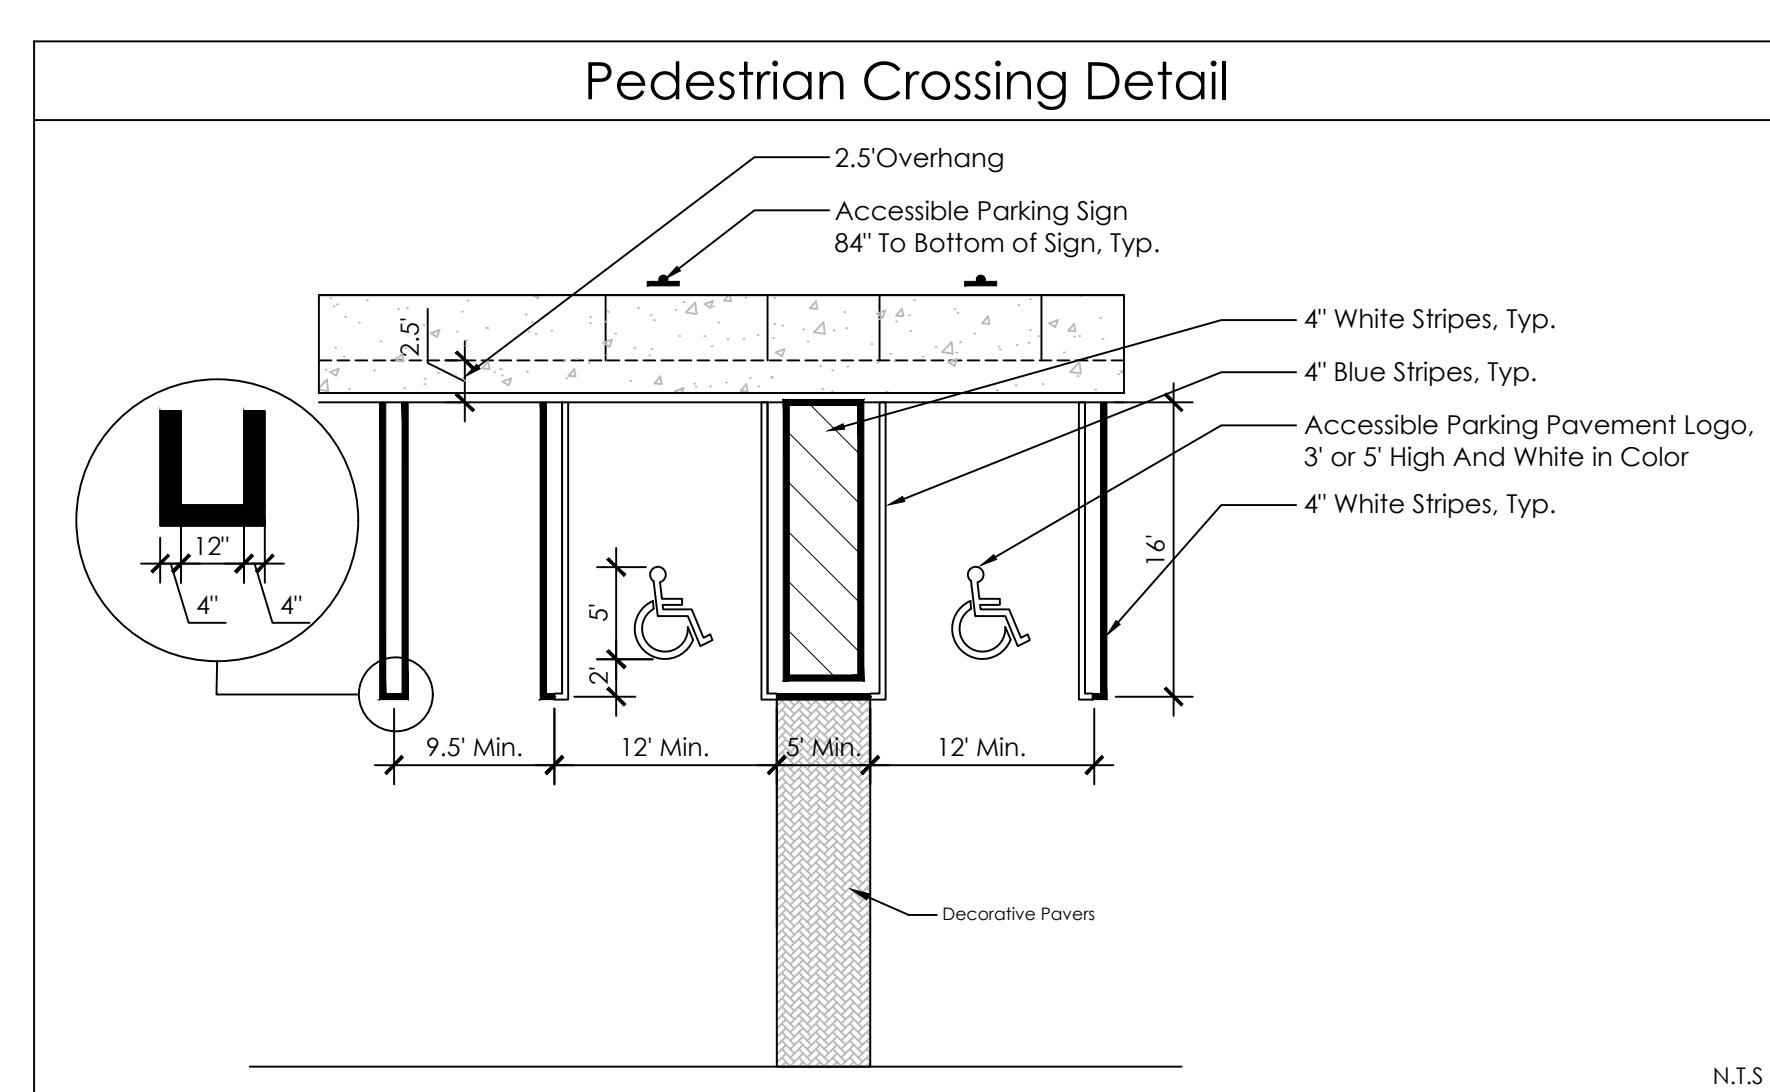
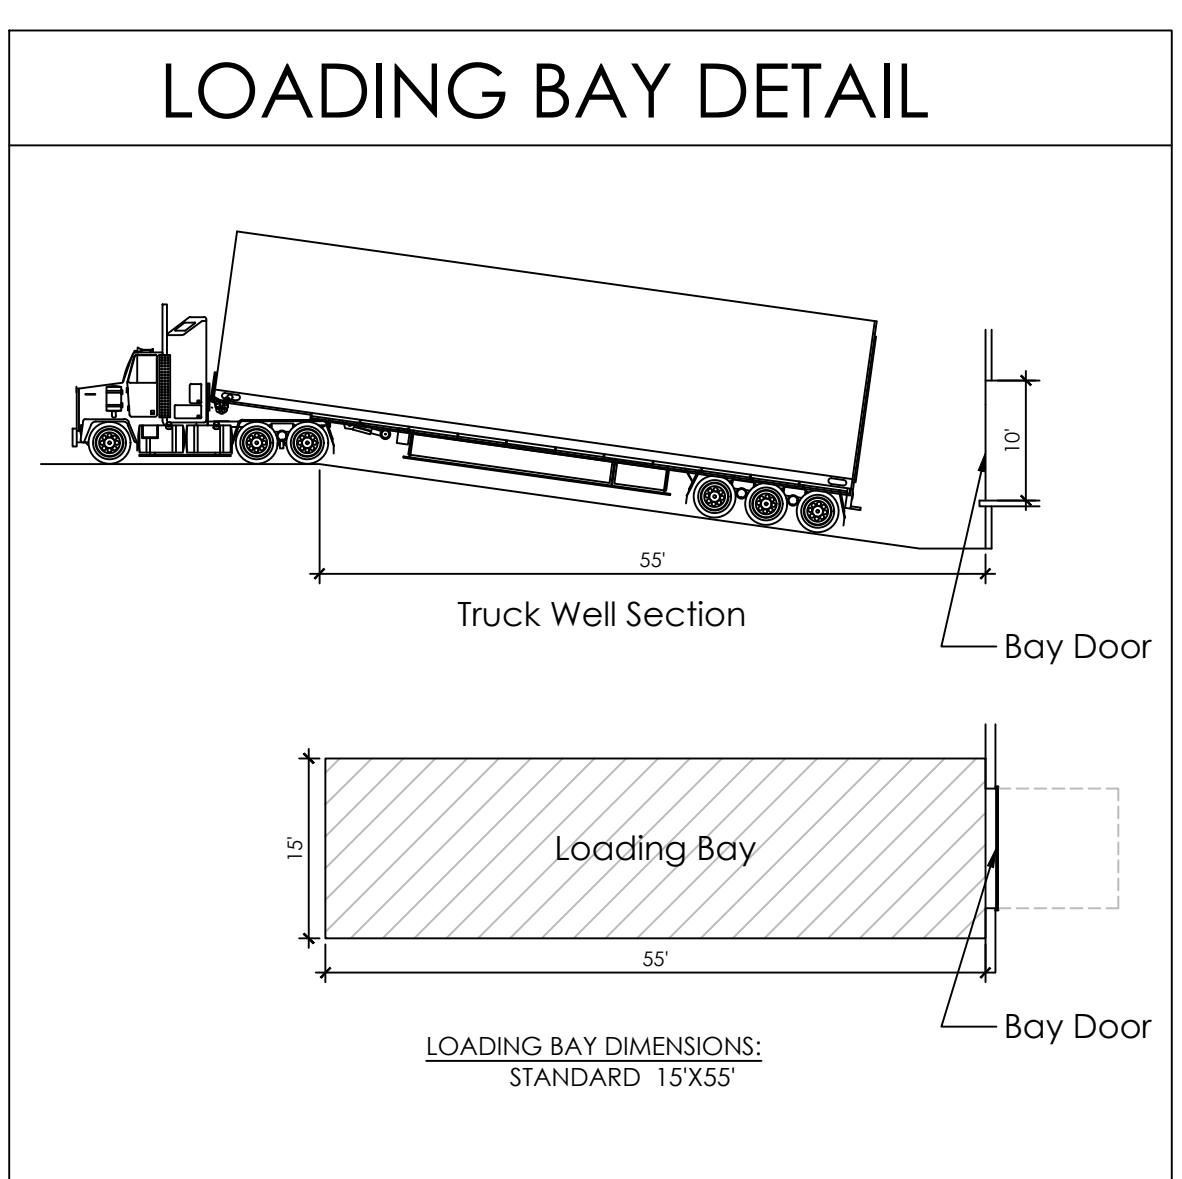
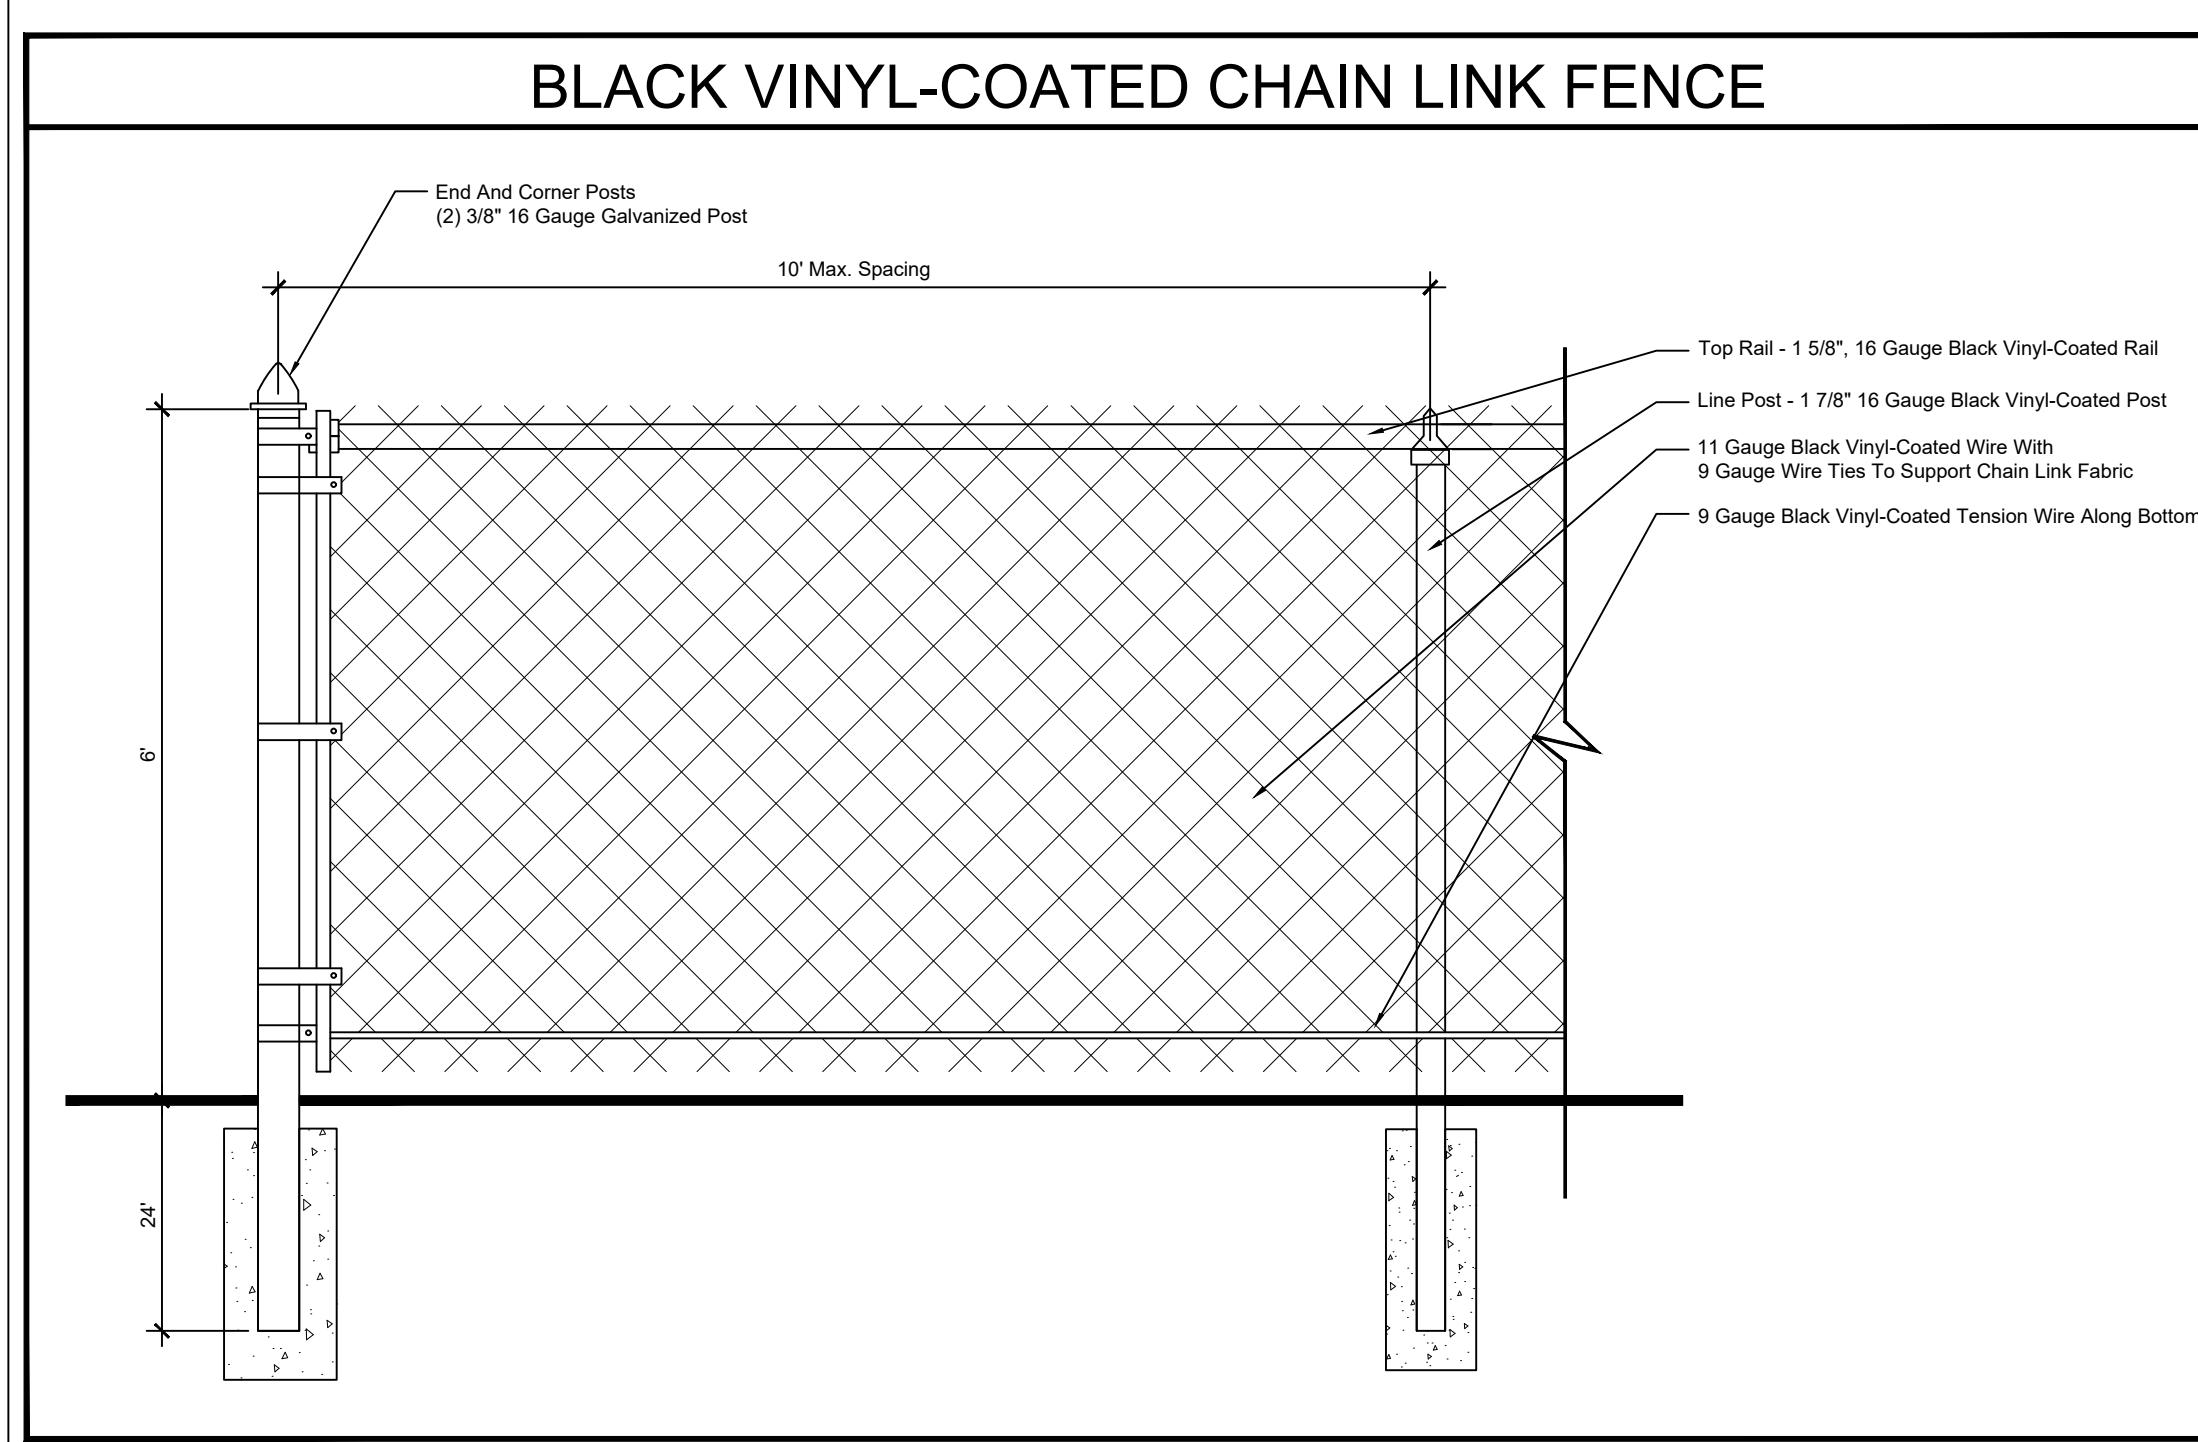
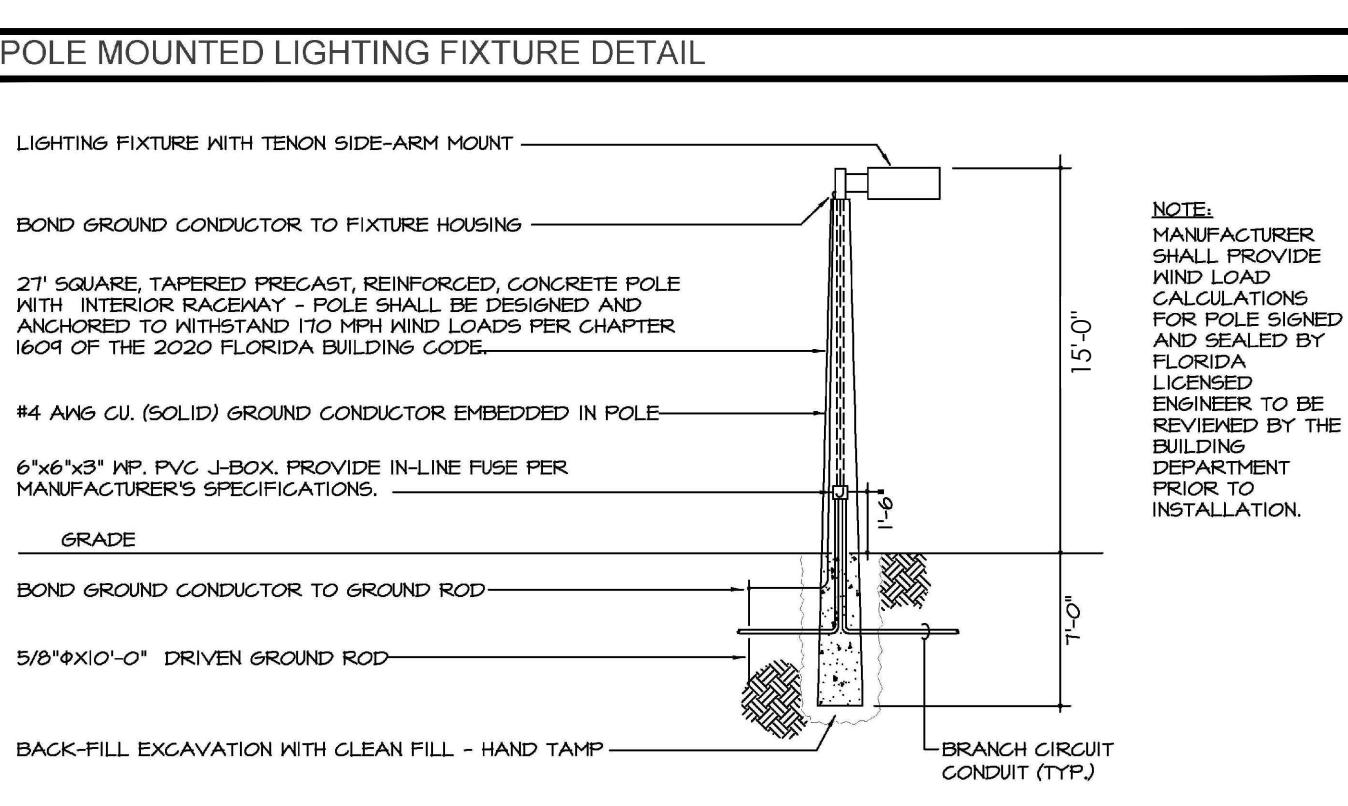
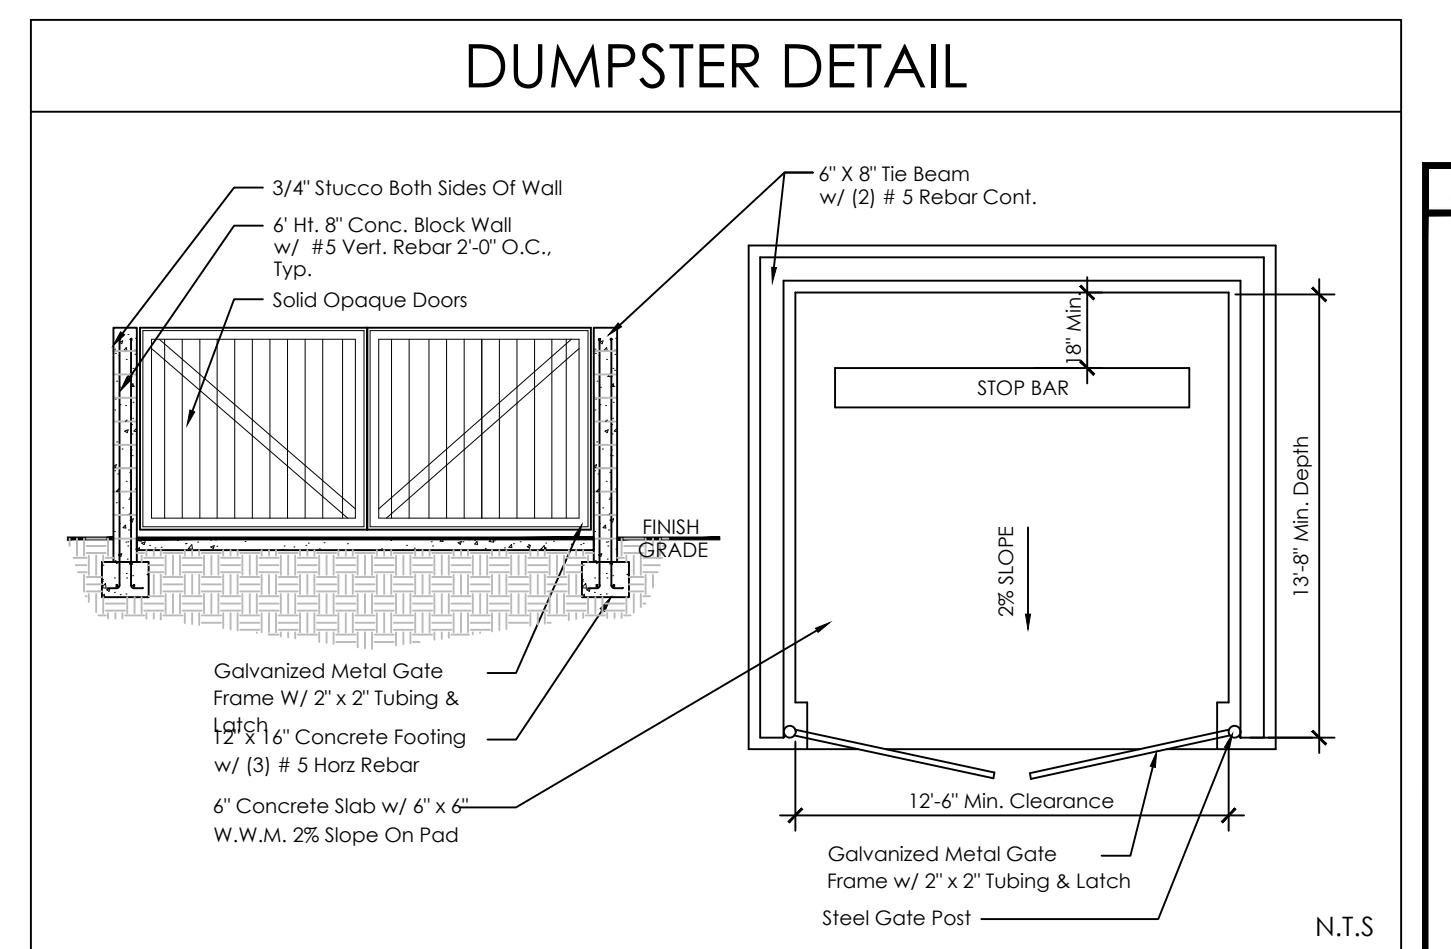
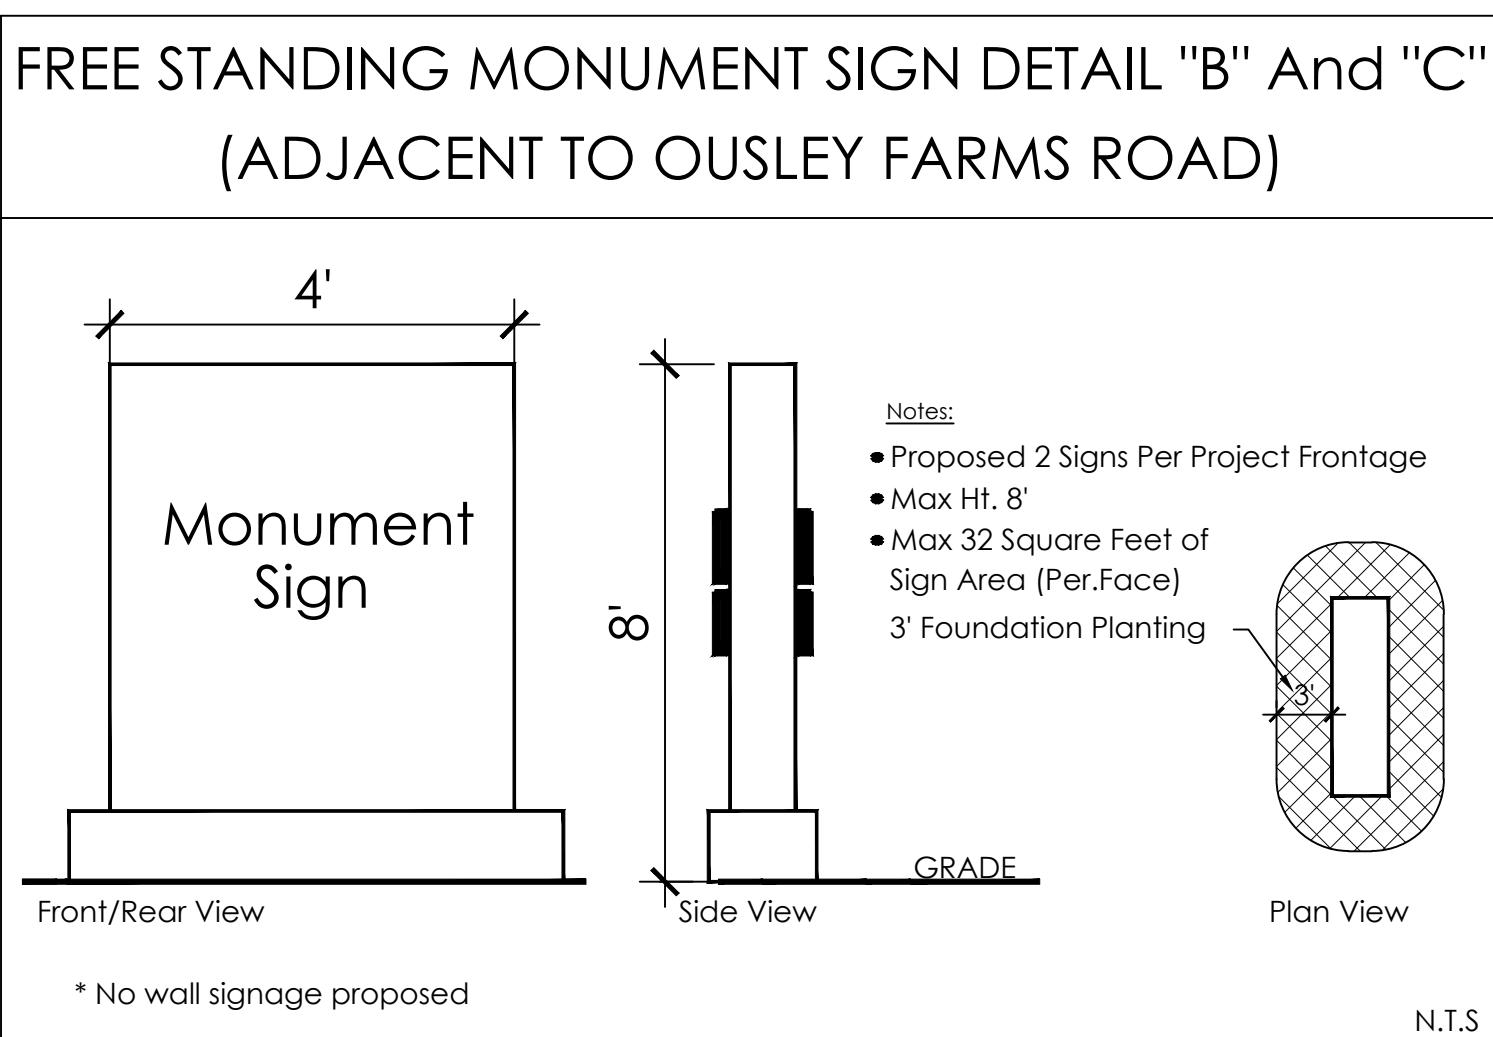


Ousley Hay & Feed

Village of Wellington, Florida

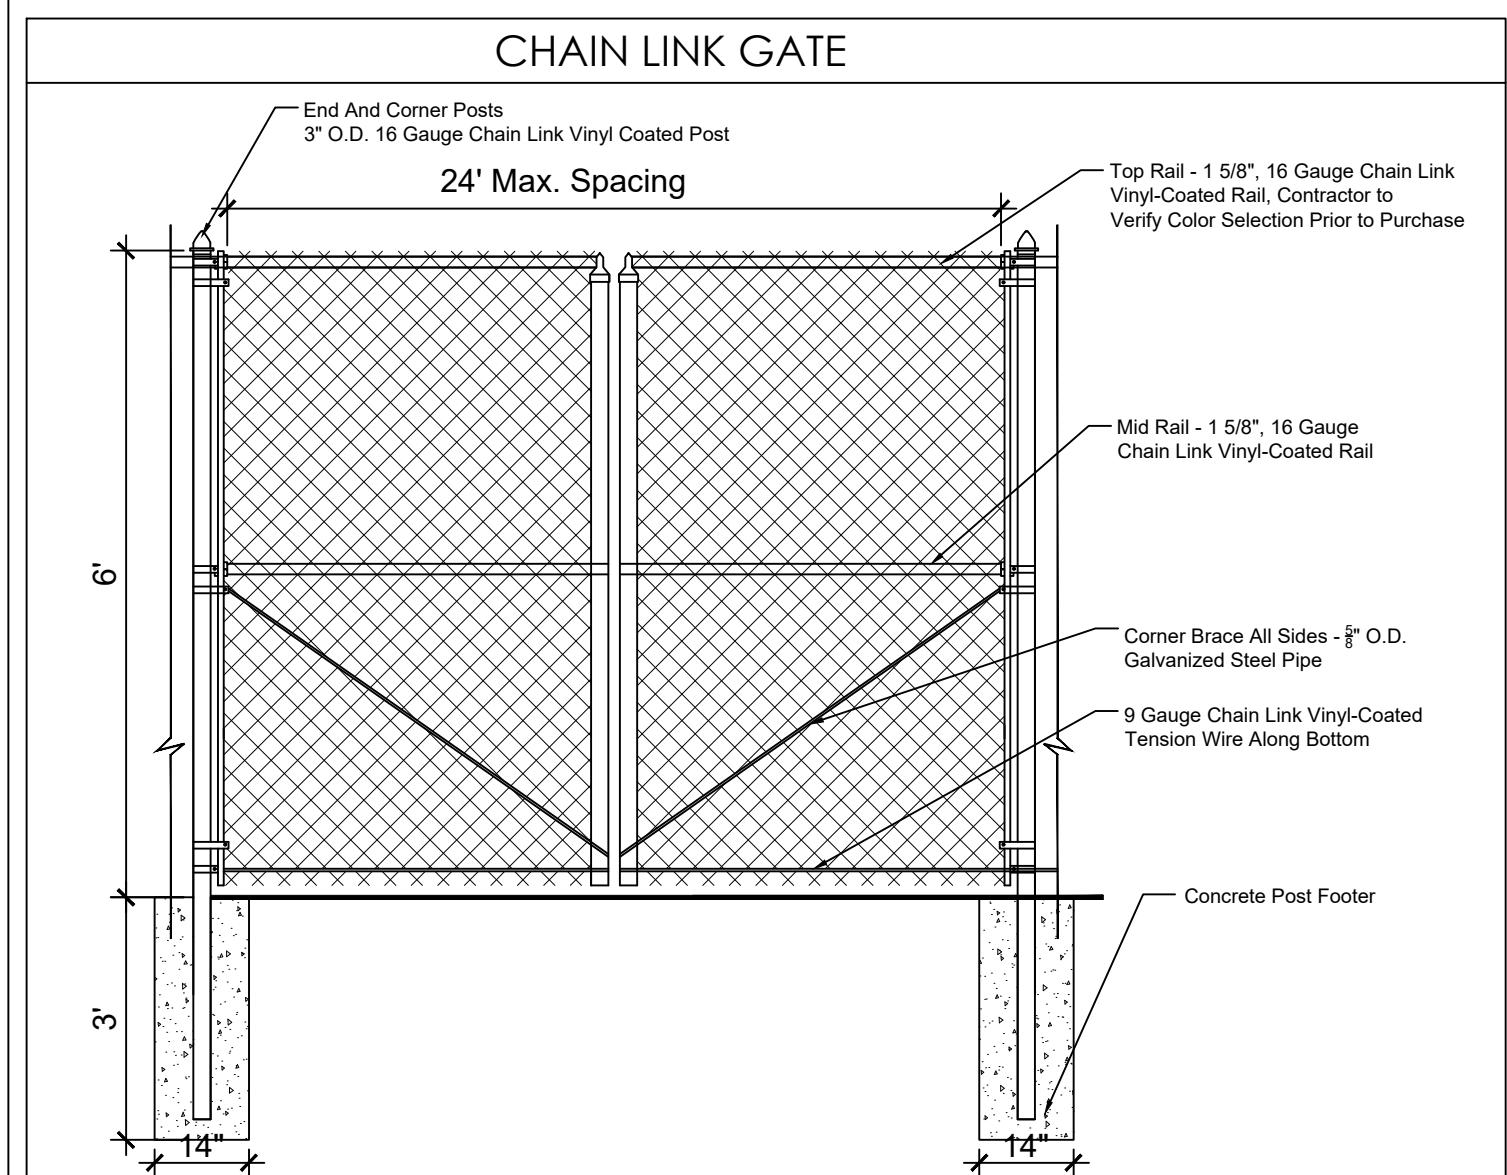

Date: 04/26/24
Scale: 1" = 60'-0"
Design By: TDP
Drawn By: TDP
Checked By: JES
File No.: 24-33
Job No.: 1181.01

PRELIMINARY REGULATING PLAN

PRP-1 of 1