


# GREENBRIAR BLVD

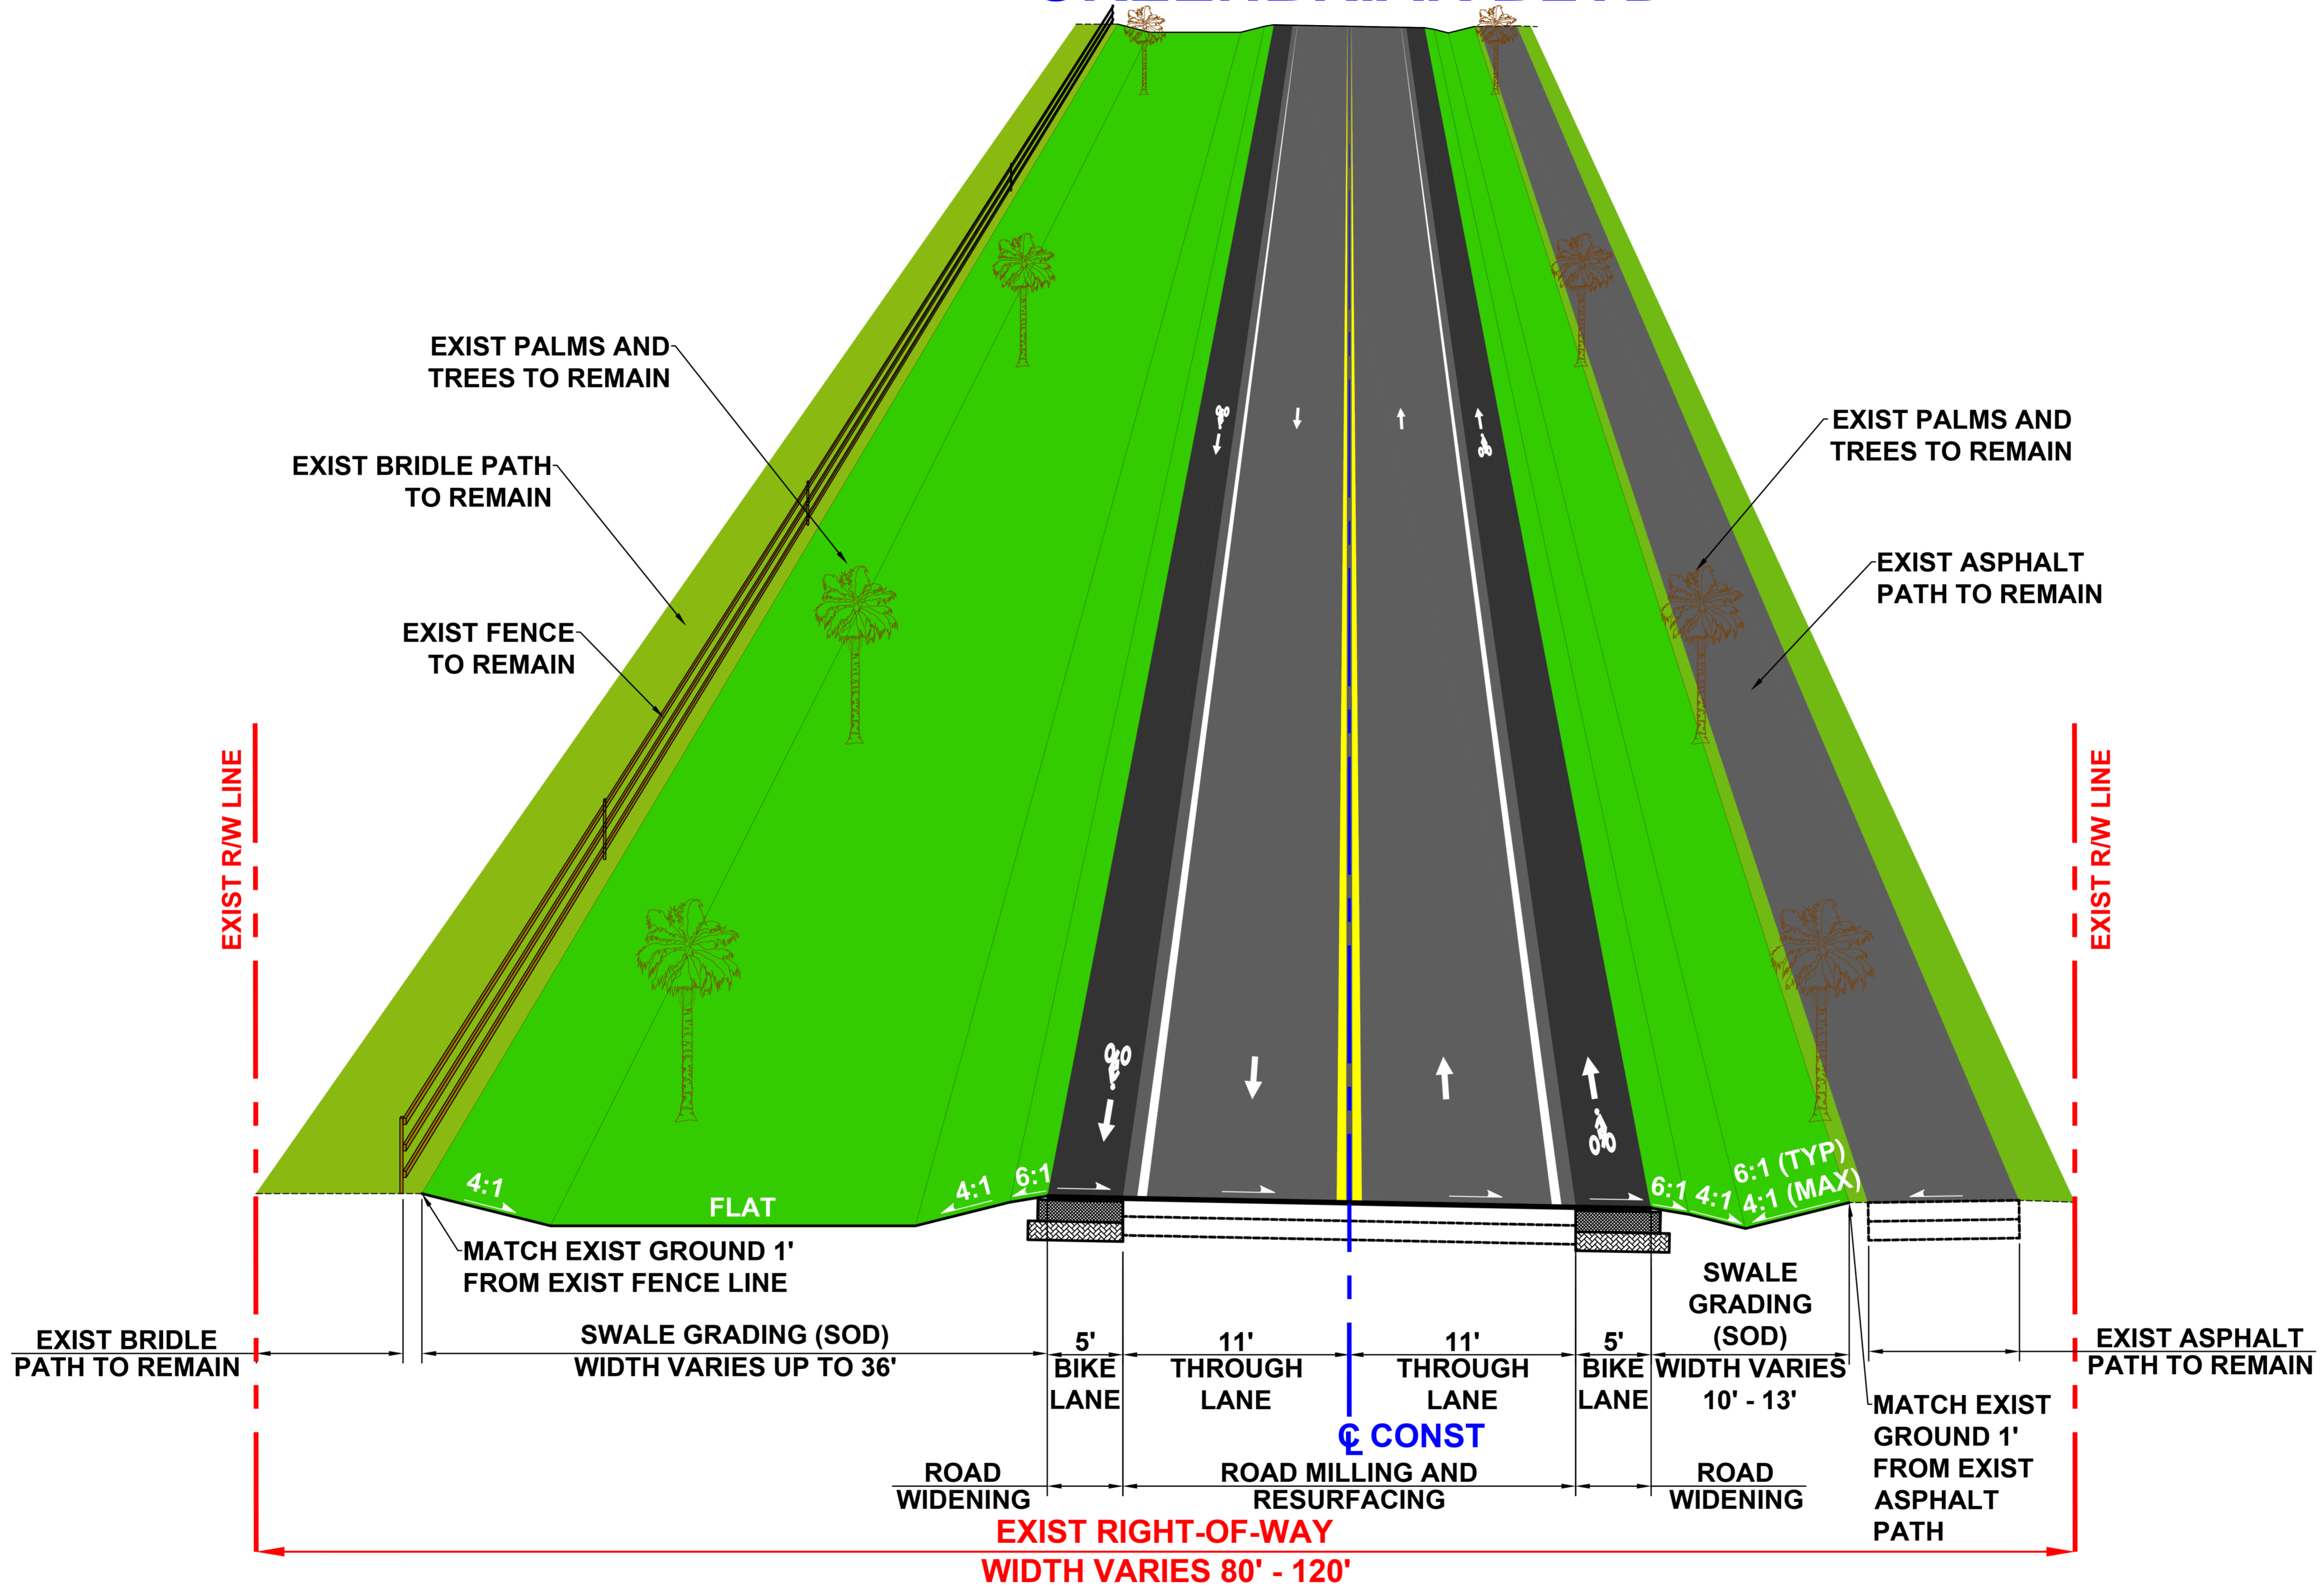

CADD File: F:\well\local\CADD\WGRAC01\_C0-5.dwg  
 PLOT DATE: Mar 10, 2025 - 1:52pm  
 All dimensions are in feet unless otherwise noted.  
 Refer to the original drawing for all dimensions.

Vertical Datum: NAVD88			
P.A. No. WE026.00			
Dwg. No. 44-41-16-04			
Location: PALM BEACH COUNTY, FL			
No.	Date	By	Revision

SEAL

TYLER E. THOMPSON  
Florida P.E. No. 86558

Date

**MOCK • ROOS**  
CONSULTING ENGINEERS

5720 Corporate Way, West Palm Beach, Florida 33407  
(561) 683-3113, www.MockRoos.com

Florida Reg. No. 48      Florida L.B. No. 48

GREENBRIAR BLVD  
AERO CLUB DR TO  
GREENVIEW SHORES BLVD

VILLAGE OF WELLINGTON

TYPICAL SECTIONS

FEBRUARY 2025

**C0-5**