




www.cotleurhearing.com
Lic# LC-C000239

Winding Trails

Site Plan Parcels 5 & 6

© COTLEUR & HEARING, INC.
These drawings are the property of the architect and are not to be used for extensions or on other projects except by agreement in writing with the architect. Immediately report any discrepancies to the architect.

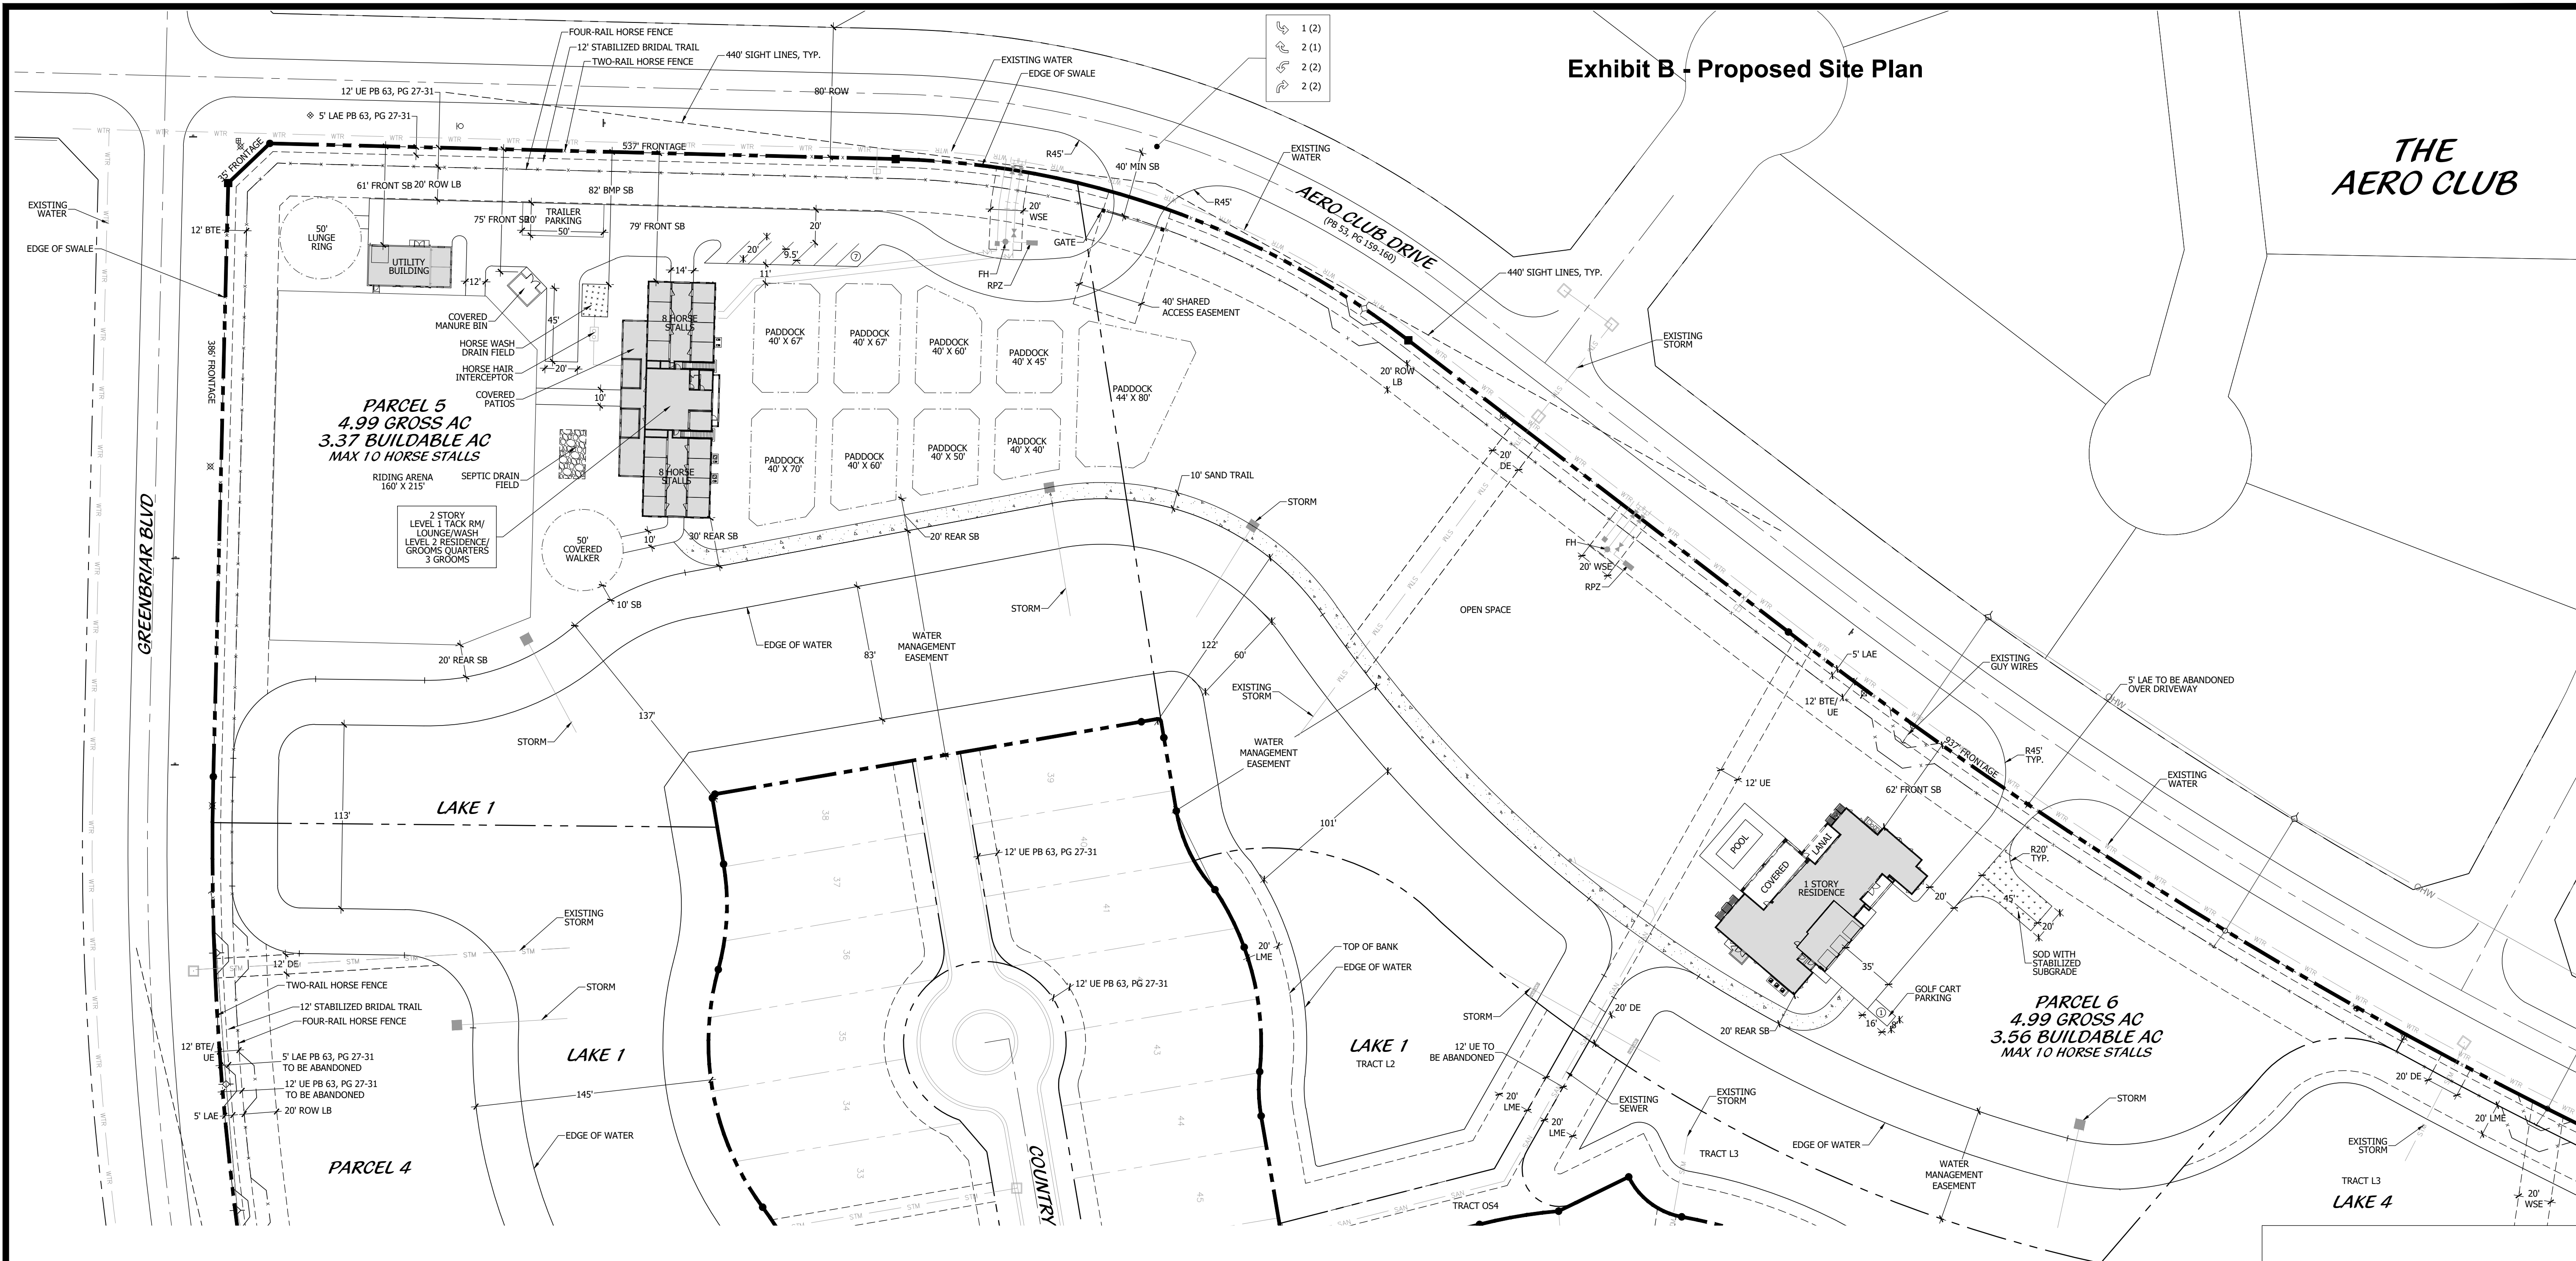





LB	LANDSCAPE BUFFER
EX, EXIST	EXISTING
MAX	MAXIMUM
MIN	MINIMUM
OS	OPEN SPACE
ROW, R/W	RIGHT OF WAY
SB	SETBACK

*2 SPACE / DU + 1 SPACE / GROOM'S QRTS + 1 SPACE / 3 HORSE STALLS