


DATE	DRAWN BY
FEB 2015	GAT
DESIGNED BY	CHECKED BY
C.H.	B. LAMORE
WGI PROJECT NUMBER	
1525.00	

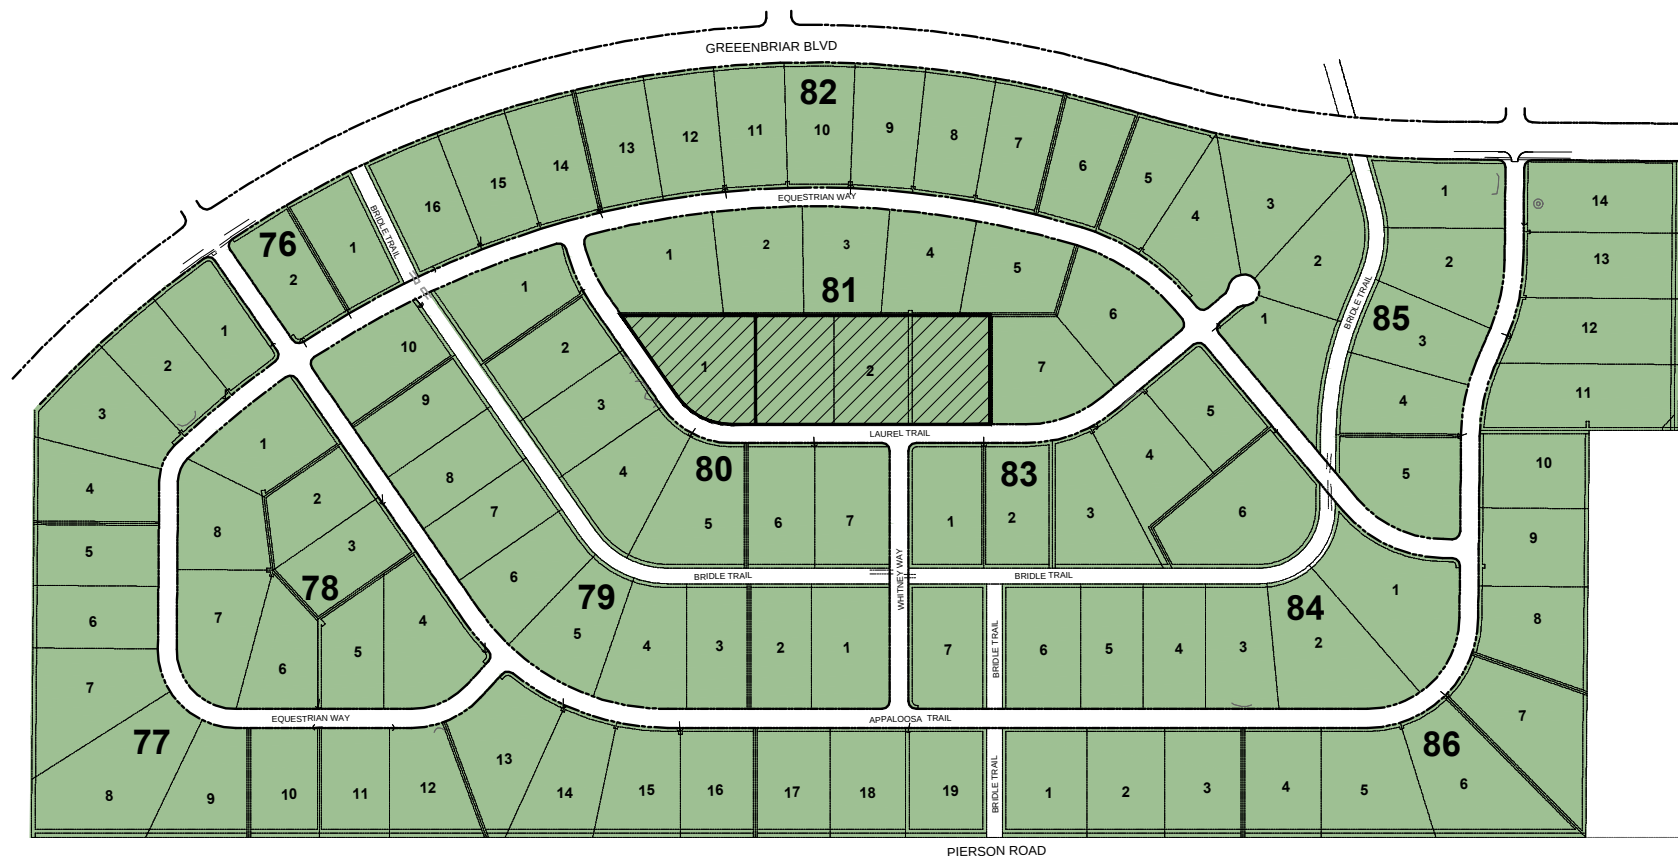

SADDLE TRAIL PARK - (SOUTH) - PLAT



SADDLE TRAIL PARK - (SOUTH) WELLINGTON, FLORIDA

EXHIBIT "B"

PROPERTIES WITHIN SADDLE TRAIL PARK SOUTH TO BE ASSESSED

103 LOTS TOTAL

LEGEND:

86 BLOCK NUMBER

6 LOT NUMBER



NOTES:

BLOCKS 76, 77, 78, 79, 80, 81, 82, 83, 84, 85 AND 86 OF THE PLAT OF SADDLE TRAIL PARK OF WELLINGTON AS RECORDED IN PLAT BOOK 41, PAGES 103, 104 & 105 AND THE PLAT OF SADDLE TRAIL PARK OF WELLINGTON REPLAT NO. 1 RECORDED IN PLAT BOOK 108, PAGES 118-119 OF THE OFFICIAL RECORDS OF PALM BEACH COUNTY, FLORIDA.

LOTS 8, 9, 10 & 11 OF BLOCK 81 FROM THE ORIGINAL PLAT OF SADDLE TRAIL PARK OF WELLINGTON WERE RECOMBINED PER PLAT BOOK 108, PAGES 118-119, OF THE OFFICIAL RECORDS OF PALM BEACH COUNTY, FL