

BEING A REPLAT OF LOTS 32 THROUGH 35, CHUKKER COVE OF PALM BEACH POLO & COUNTRY CLUB WELLINGTON P.U.D.,
ACCORDING TO THE PLAT THEREOF, AS RECORDED IN PLAT BOOK 63, PAGES 163 THROUGH 165
OF THE PUBLIC RECORDS OF PALM BEACH COUNTY,
LYING IN SECTION 15, TOWNSHIP 44 SOUTH, RANGE 41 EAST, VILLAGE OF WELLINGTON, PALM BEACH COUNTY, FLORIDA

THIS INSTRUMENT PREPARED BY

WIFE OF

CAULFIELD and WHEELER, INC.
SURVEYORS - ENGINEERS - PLANNERS
7800 GLADES ROAD, SUITE 100
BOCA RATON, FLORIDA 33434 - (561)392-1991
CERTIFICATE OF AUTHORIZATION NO. LB3591
JANUARY-2018

SHEET 2 OF 2

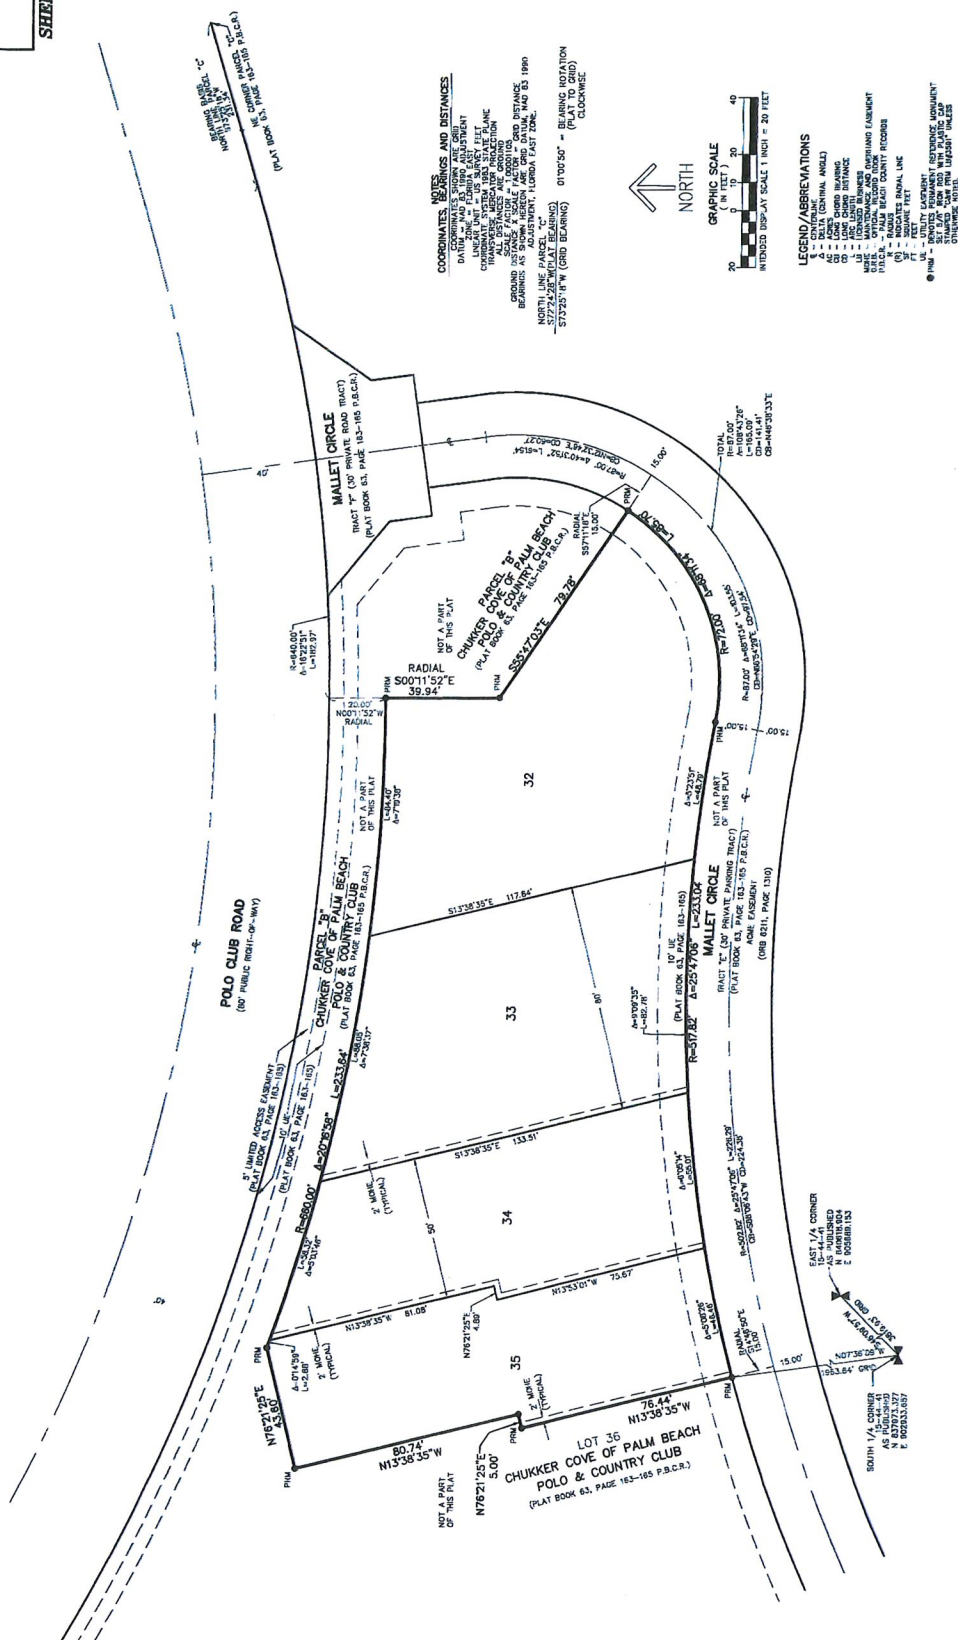


Exhibit B - Chukker Cove Replat
Page 2 of 2