


Exhibit B - Elevations and Materials

FITCH
05/01/2018

SPROUTS FARMERS MARKET
FL, WELLINGTON EXTERIOR ELEVATIONS



A. PAINT COLORS
PAINT TO MATCH EXISTING
ADJACENT COLORS

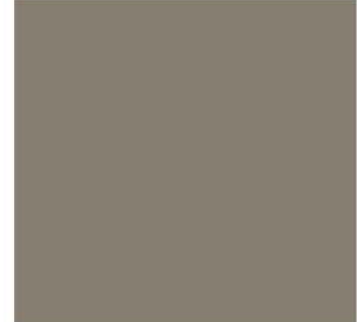


B. PAINT COLOR
SW 7053 ADAPTIVE SHADE
SHERWIN WILLIAMS




C. PAINT COLOR
SW 7011 NATURAL CHOICE
SHERWIN WILLIAMS



D. EXISTING & NEW
STONE TO MATCH

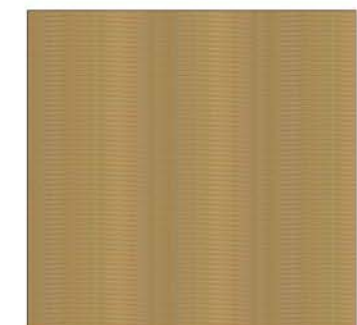


E. WOOD TEXTURED BREAK METAL
DS402U + 1101/02L
DECORAL SYSTEMS,

 


F. E.I.F.S.
SW 7005 PURE WHITE
SHERWIN WILLIAMS



G. FACE BRICK
'CASTLE BROWN'
ACME BRICK

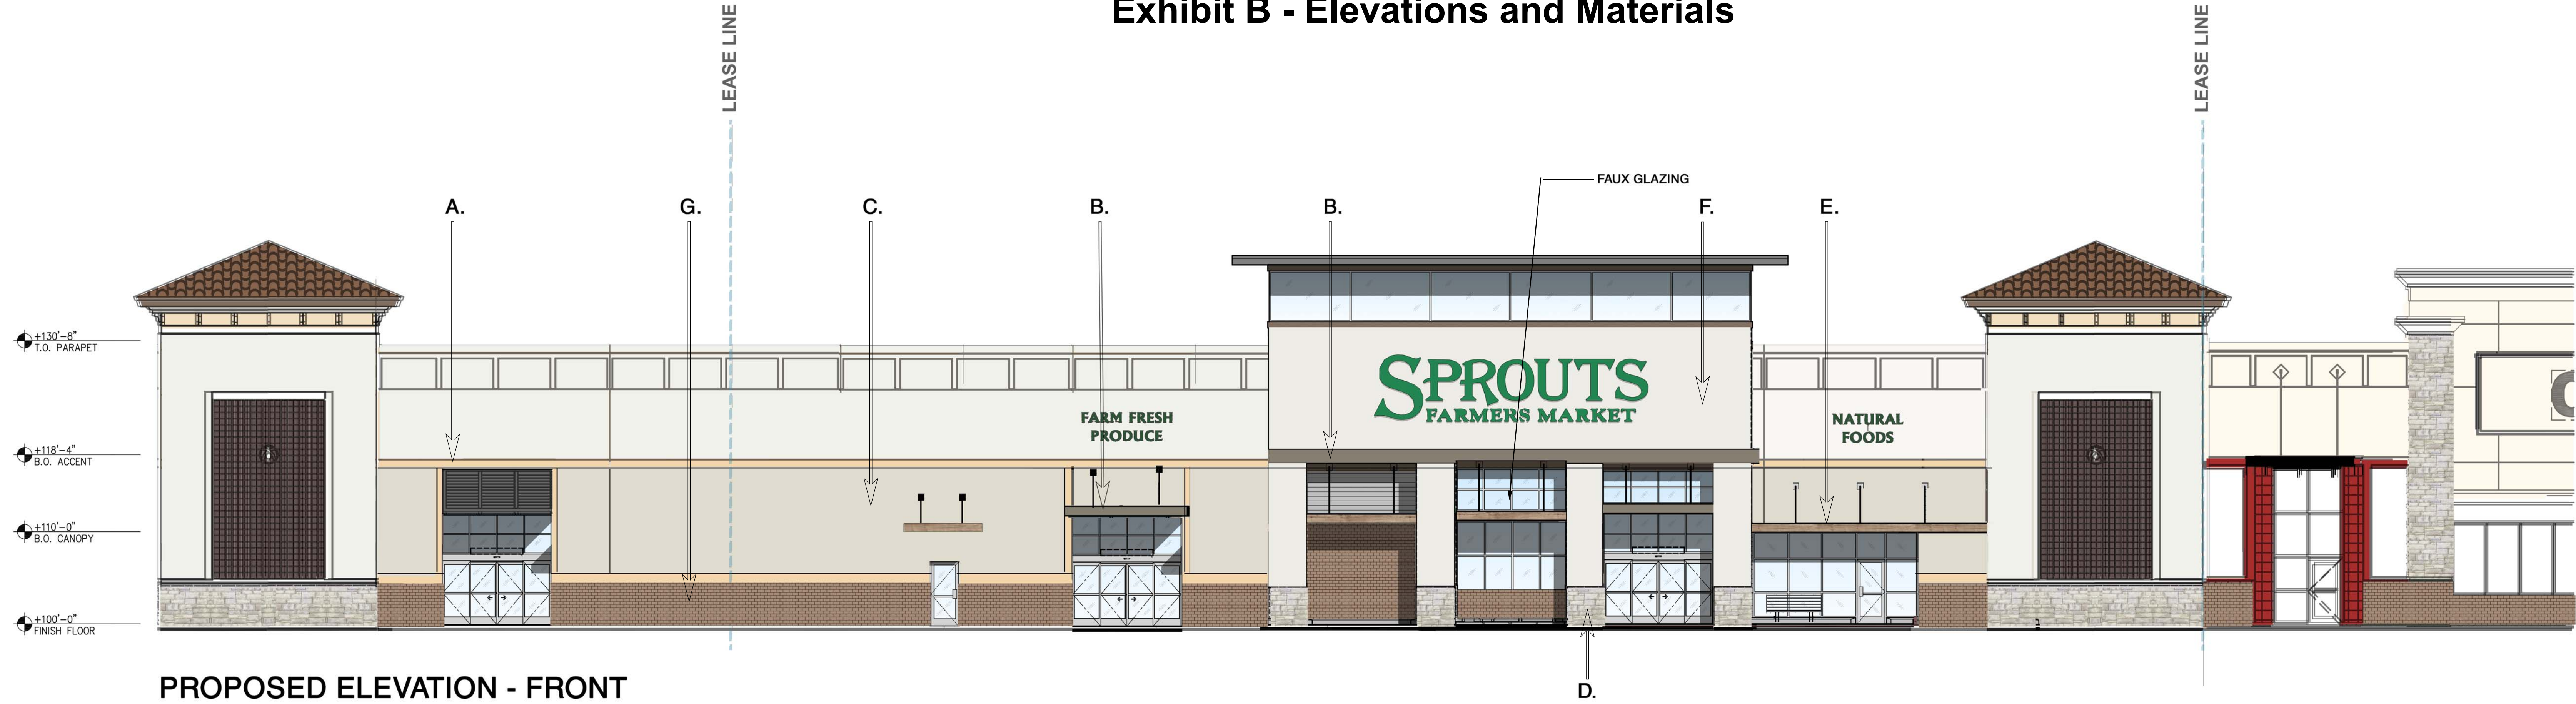

PROPOSED ELEVATION - FRONT

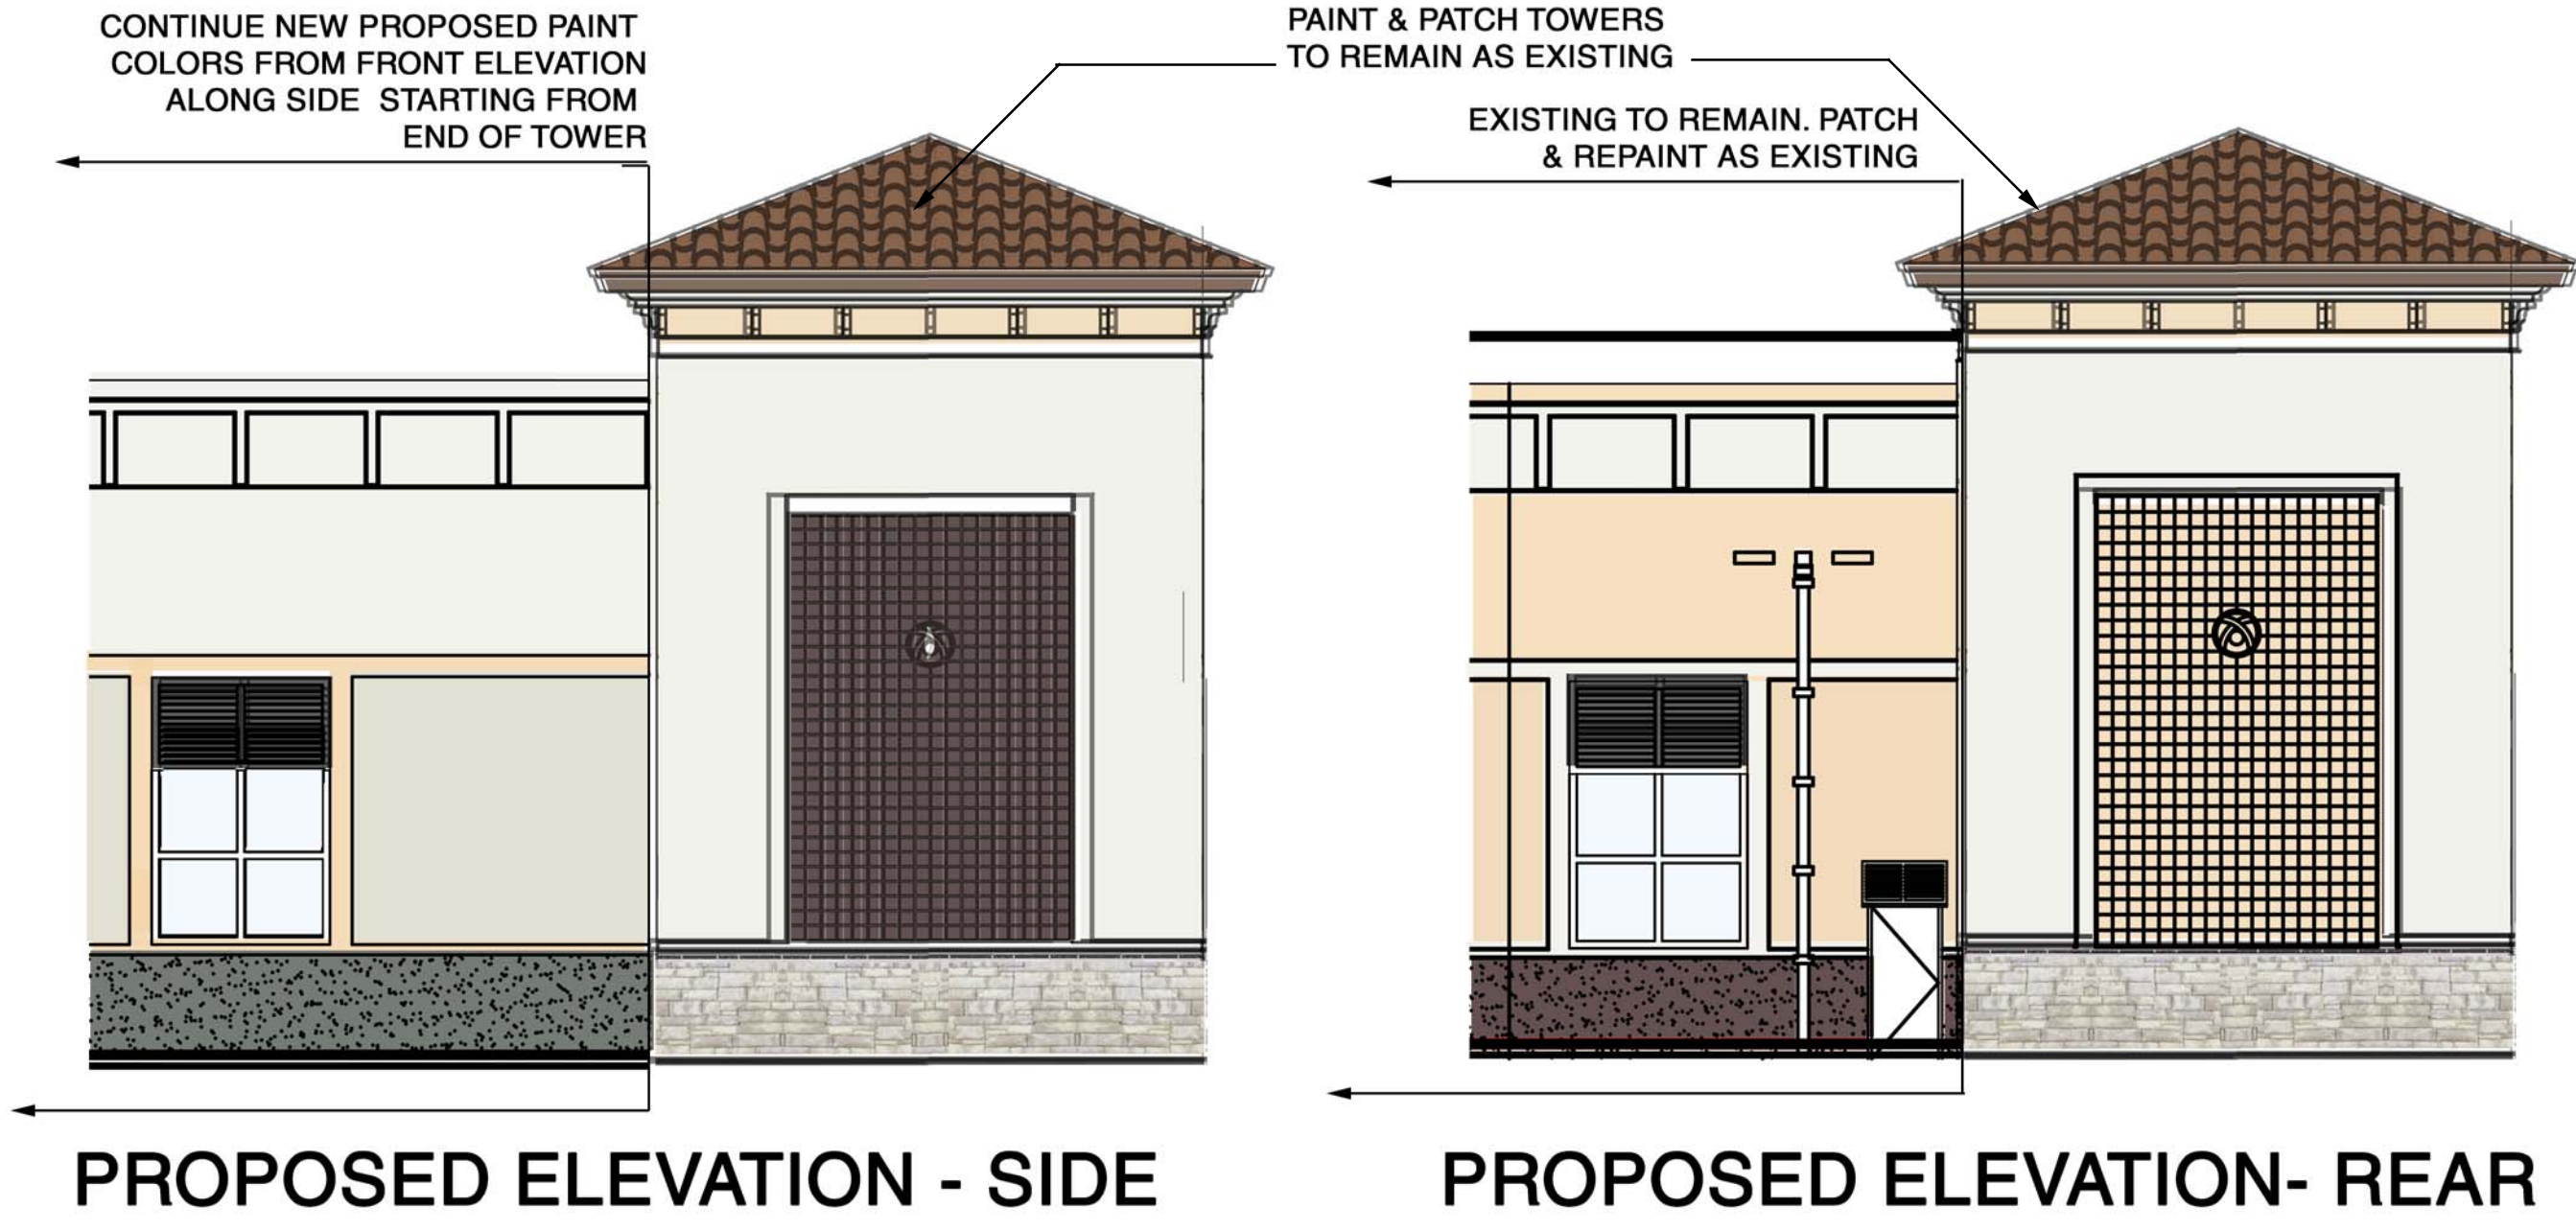

PROPOSED ELEVATION - SIDE

PROPOSED ELEVATION- REAR



PHOTOS OF EXISTING BUILDING



EXISTING ELEVATION - FRONT