


A hand-drawn location map. At the top, a road labeled 'SOUTH SHORE FOREST HILL BLVD.' runs diagonally from the upper left to the upper right. A horizontal road labeled 'PIERSON RD.' intersects it from the left. A small square on Pierson Rd., just left of the intersection, is labeled 'SITE'. Below Pierson Rd. is another horizontal road labeled 'LAKE WORTH RD.'. A vertical road on the right side is labeled 'S.W. 1 / U.S. 441'. A north arrow is in the top left corner. At the bottom, the text 'LOCATION MAP' is written above 'N.T.S.'.

PEDESTRIAN CIRCULATION

REVISIONS			
NO.	DATE	BY	DESCRIPTION
1	10/24/2018	MFS	REVISED PER VOW COMMENTS

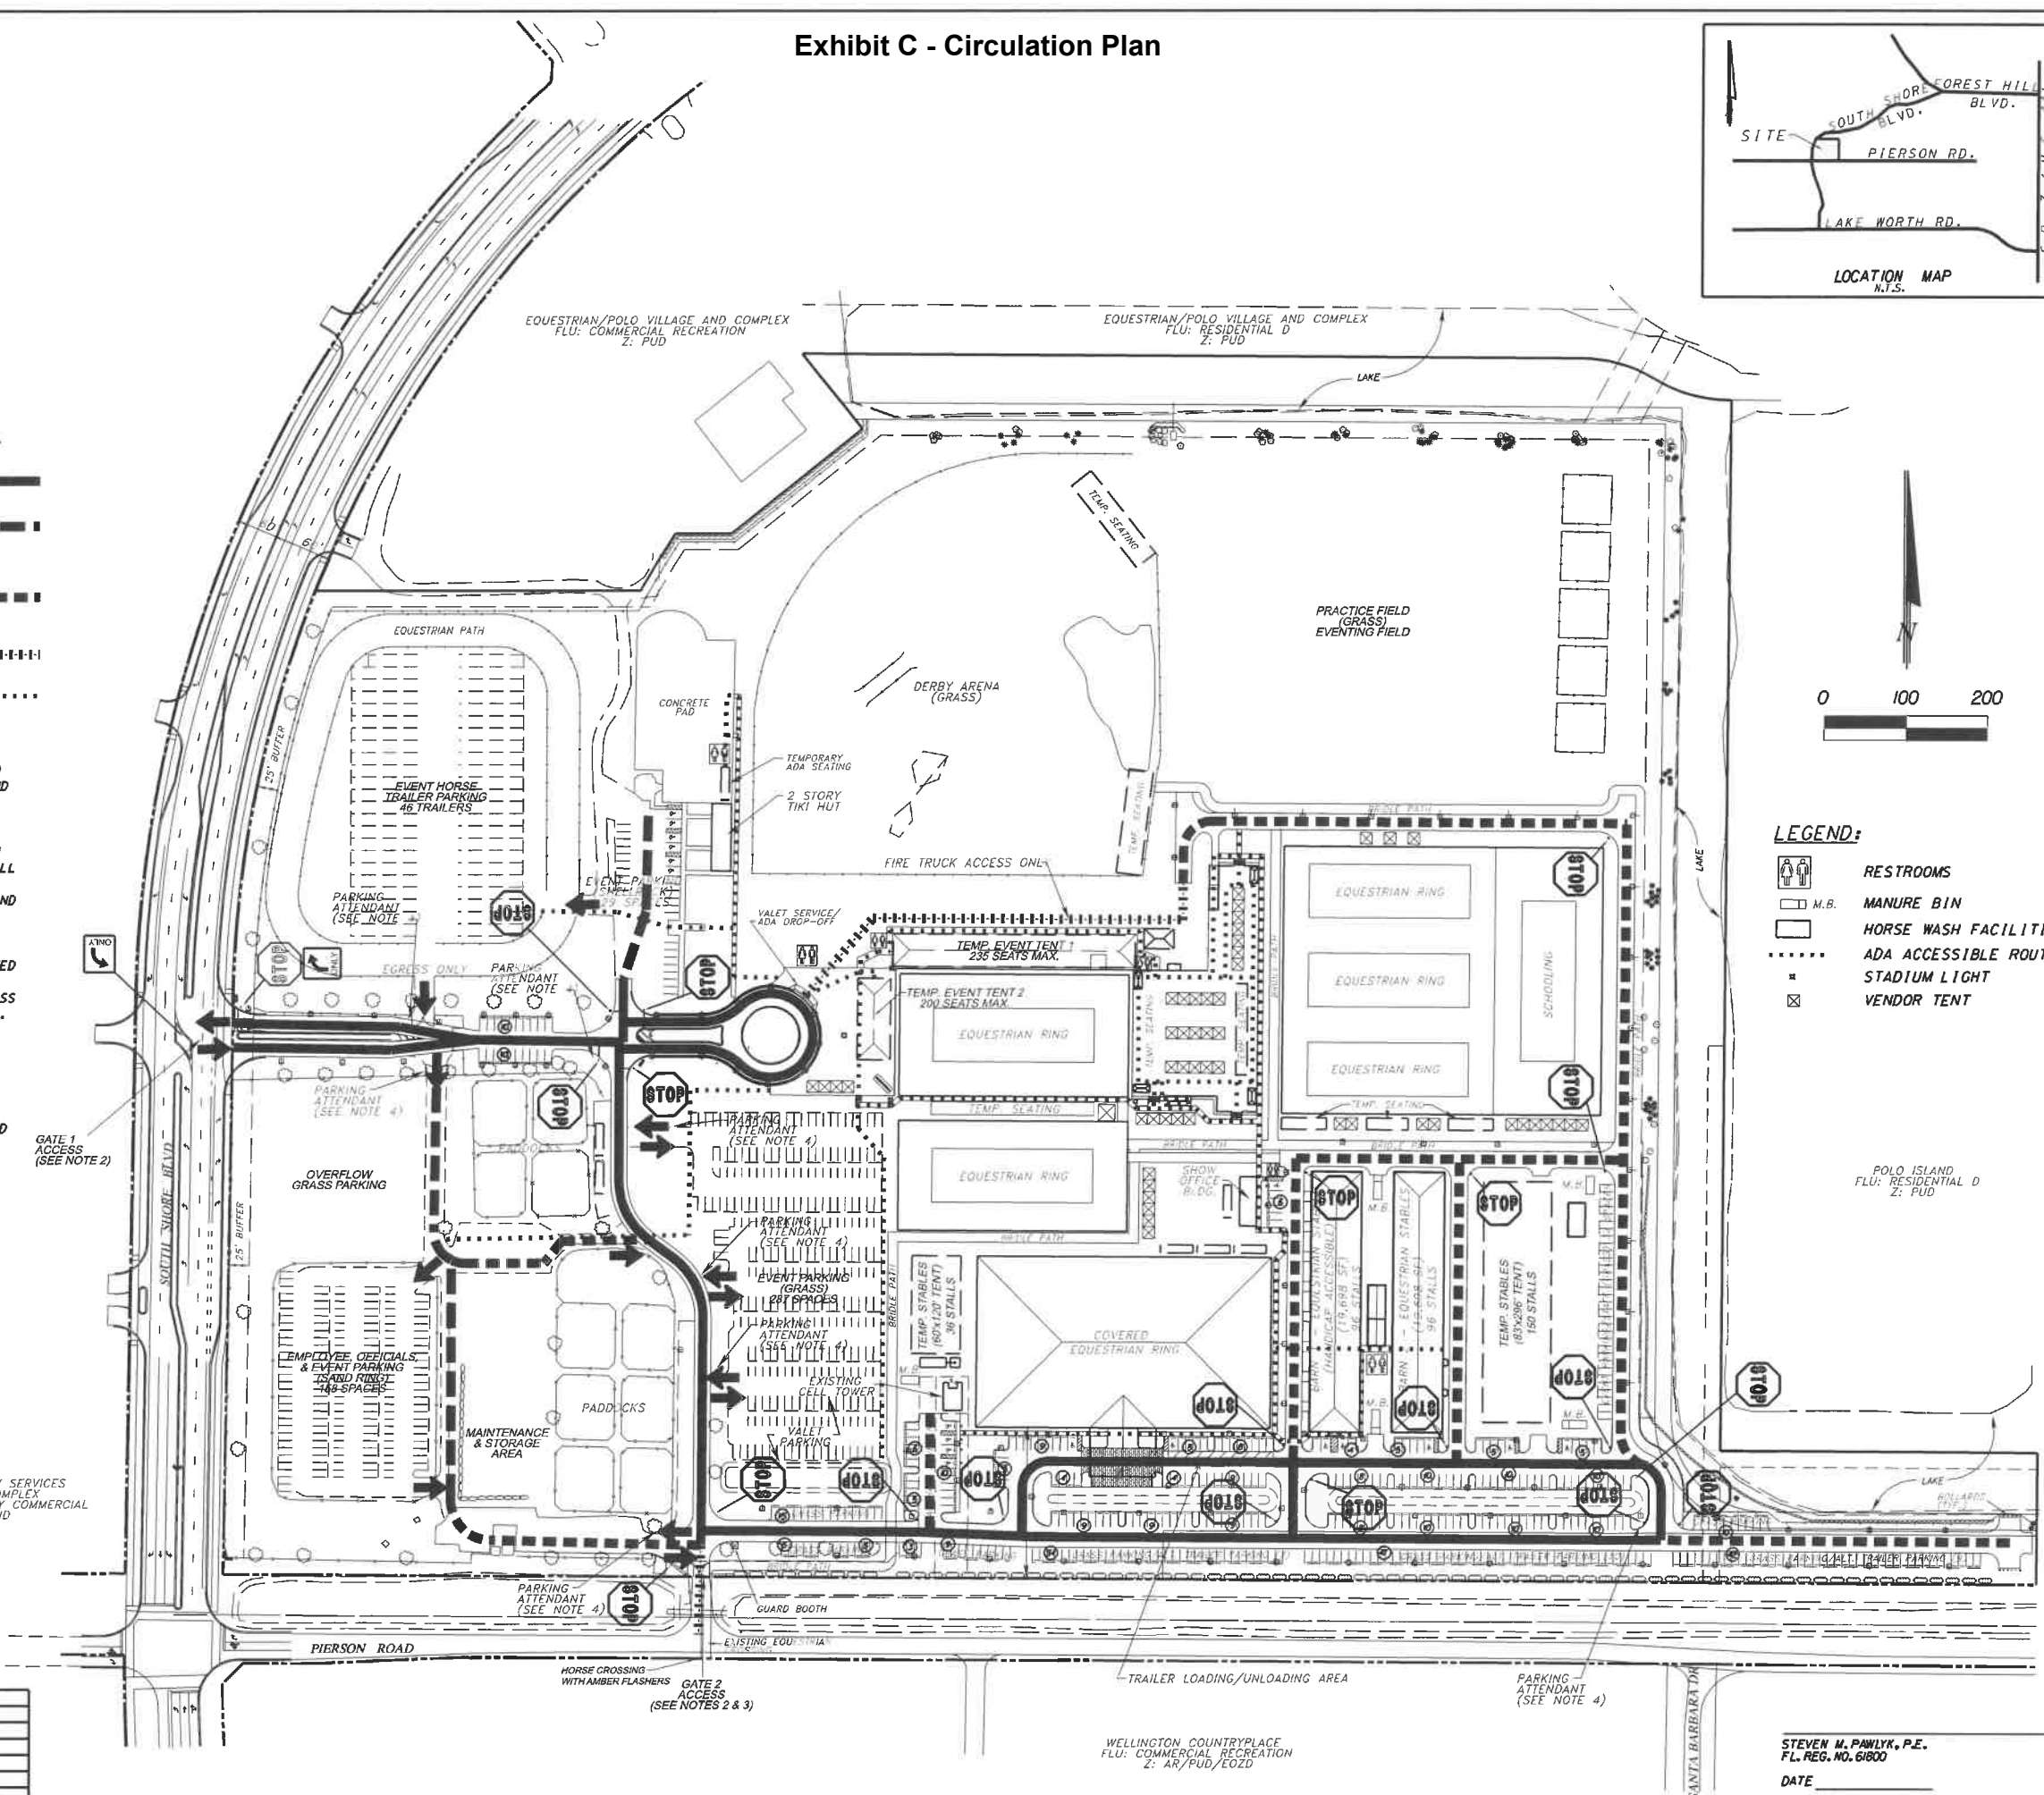

STEVEN M. PAWLYK, P.E.
FL. REG. NO. 61800
DATE

**GLOBAL DRESSAGE COMPLEX
WELLINGTON, FLORIDA**

SEASONAL EQUESTRIAN PERMIT CIRCULATION PLAN

PROJ. NO.	1428T30	DATE	09/28/2018
SCALE	1" = 100'	SHEET	1 OF 1