COUNTRY AND AT PALM BEACH POLO EPLAT NO. CYPRESS RI

ING A REPLAT OF LOTS 43 THROUGH 48 OF BLUE CYPRESS REPLAT AT PALM BEACH POLO AND COUNTRY CLUB
ACCORDING TO THE PLAT THEREOF AS RECORDED IN PLAT BOOK 116, PAGES 163 THROUGH 165,
PUBLIC RECORDS OF PALM BEACH COUNTY, FLORIDA, SECTION 15, TOWNSHIP 44 SOUTH, RANGE 41 EAST.
VILLAGE OF WELLINGTON, PALM BEACH COUNTY, FLORIDA
JANUARY, 2019
SHEET 1 OF 2 BEING A

STATE OF FLORIDA
COUNTY OF PALM BEACH
THIS PLAT WAS FIELD FOR
RECORD AT
THIS DAY OF
A.D. 2019 AND DULY RECORDED
IN PLAT BOOK
PAGES AND

1.182 ACRES

0.635 AC. 0.547 AC.

LOT 43

THE UNDERSIGNED HEREBY CERTIFIES THAT IT IS THE HOLDER OF A MORTGAGE, UPON THE PROPERTY DESCRIBED HEREON AND DOES HEREBY JOIN IN AND CONSENT TO THE DEDICATION OF THE LAND DESCRIBED IN SAID DEDICATION BY THE OWNERS THEREOF AND AGREES THAT ITS MORTGAGE WHICH IS RECORDED IN OFFICIAL RECORD BOOK 29907, PAGE 1290, OF THE PUBLIC RECORDS OF PALM BEACH COUNTY, FLORIDA, SHALL BE SUBORDINATED TO THE DEDICATION SHOWN HEREON. MORTGAGEES THOMAS W. HILL

LOCATION PLAN

CONSENT

BEFORE ME PERSONALLY APPEARED THOMAS W. HILL WHO IS PERSONALLY KNOWN TO ME OR HAS PRODUCED _____ AS IDENTIFICATION, AND WHO EXECUTED THE FOREGOING INSTRUMENT, AND ACKNOWLEDGED BEFORE ME THAT HE EXECUTED SAID INSTRUMENT FOR THE PURPOSE EXPRESSED AND ACKNOWLEDGED BEFORE M. THEREIN.

WITNESS MY HAND AND OFFICIAL SEAL THIS _____ DAY OF __ February___. 201957 IN WITNESS WHEREOF I, THOMAS W. HILL DO HEREUNTO SET MY HAND AND SEAL DATE OF ACKNOWLEDGEMENT BELOW. NAME - NOTARY MY COMMISSION EXPIRES, 10/26/20 LIELDA ANISALODO PRINT NAME ACKNOWLEDGEMENT STATE OF FLORIDA COUNTY OF PALM BEACH PRINT NAME TNESS

I. THE UTILITY EASEMENTS, AS SHOWN HEREON, ARE HEREBY DEDICATED IN PERPETUITY FOR THE ACCESS, CONSTRUCTION, OPERATION AND MAINTENANCE OF UTILITY FACILITIES, INCLUDING CABLE TELEVISION. THE INSTALLATION OF CABLE TELEVISION SYSTEMS AND OTHER TELECOMMUNICATION SERVICES SHALL NOT INTERFERE WITH THE CONSTRUCTION AND MAINTENANCE OF OTHER FACILITIES.

IN WITNESS WHEREOF 1, KENNETH G. BERKLEY, DO HEREUNTO SET MY HAND AND SEAL ON DATE OF ACKNOWLEDGEMENT BELOW.

HAVE CAUSED THE SAME TO BE SURVEYED AND PLATTED AS SHOWN HEREON AND DO HEREBY DEDICATE

KNOW ALL MEN BY THESE PRESENTS THAT KENNETH G. BERKLEY, SCOTT H. STEWART, THOMAS W. HILL JANE B. HILL, OWNERS OF THE LAND SHOWN HERON AS BLUE CYPRESS REPLAT NO. 2 AT PALM BEACH AND COUNTRY CLUB BEING A REPLAT OF A PORTION OF BLUE CYPRESS REPLAT AT PALM BEACH POLO A COUNTRY CLUB, ACCORDING TO THE PLAT THEREOF AS RECORDED IN PLAT BOOK 116, PAGES 163 THIS, PUBLIC RECORDS OF PALM BEACH COUNTY, FLORIDA, BEING MORE PARTICULARLY DESCRIBED AS

BEING ALL OF LOTS 43 THROUGH 48, BLUE CYPRESS REPLAT AT PALM BEACH POLO 8 COUNTRY CLUB, ACCORDING TO THE PLAT THEREOF AS RECORDED IN PLAT BOOK 116, PAGES 163 THROUGH 165, PUBLIC RECORDS OF PALM BEACH COUNTY, FLORIDA.

AS FOLLOWS:

GOLDMAN SACHS BANK USA
A NEW YORK STATE CHART

PRINT NAME JOSEPH J. M. C. USKE

WITNESS PRINT NAME

ACKNOWL EDGEMENT

COMMONWEALTH OF PENNSYLVANIA COUNTY OF PHILADELPHIA

BEFORE WE PERSONALLY APPEARED BRENDAN MURPHY WHO IS PERSONALLY KNOWN TO ME, OR HAVE PRODUCED DRIVERS
LICENSE AS IDENTIFICATION, AND WHO EXECUTED THE FOREGOING INSTRUMENT AS VICE PRESIDENT OF GOLDMAN SACHS
BANK USA, AND SEVERALLY ACKNOWLEDGED TO AND BEFORE ME THAT HE EXECUTED SUCH INSTRUMENT AS SUCH OFFICER
OF SAID CORPORATION, AND THAT THE SEAL AFFIXED TO THE FOREGOING INSTRUMENT IS THE CORPORATE SEAL OF SAID
CORPORATION AND THAT IT WAS AFFIXED TO SAID DOCUMENT BY DUE AND REGULAR CORPORATE AUTHORITY, AND THAT SAID
INSTRUMENT IS THE FREE ACT AND DEED OF SAID CORPORATION.

DAY OF FEBRUARY

67H

WITNESS MY HAND AND OFFICIAL SEAL THIS ___

BEFORE ME PERSONALLY APPEARED JANE B. HILL WHO IS PERSONALLY KNOWN TO ME OR HAS PRODUCED ______ AS IDENTIFICATION, AND WHO EXECUTED THE FOREGOING INSTRUMENT, AND ACKNOWLEDGED BEFORE ME THAT SHE EXECUTED SAID INSTRUMENT FOR THE PURPOSE EXPRESSED \$6102 WITNESS MY HAND AND OFFICIAL SEAL THIS _ L DAY OF FELLING NAME - NOTARY HILL DO HEREUNTO SET MY MY COMMISSION EXPIRES: 10/36/20 IN WITNESS WHEREOF I, JANE B. DATE OF ACKNOWLEDGEMENT BELOW. LINDA AUSALDO PRINT NAME ACKNOWLEDGEMENT STATE OF FLORIDA COUNTY OF PALM BEACH PRINT NAME WI TWESS


THIS PLAT IS HEREBY APPROVED FOR RECORD THIS

AND HAS BEEN REVIEWED BY A PROFESSIONAL SURVEYOR AND MAPPER EMPLOYED BY
WELLINGTON IN ACCORDANCE WITH CHAPTER 177.081(1), FLORIDA STATUTES.

ENGINEER

VILLAGE

APPROVAL

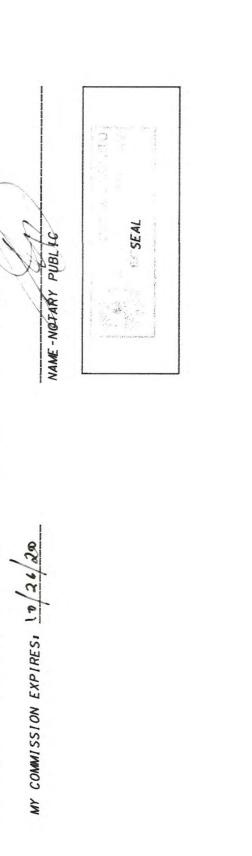

2019.

SUCCESSORS AND ASSIGNS, HEREBY APPROVES THE PLAT AND ACCEPTS THE DEDICATION AS STATED AND SHOWN HEREON, DATED THIS

STATE OF FLORIDA

THE

VILLAGE OF WELLINGTON
A POLITICAL SUBDIVISION OF

THE VILLAGE OF WELLINGTON ITS TO SAID VILLAGE OF WELLINGTON.

DEDICATION

OF

ACCEP TANCE

AND

PLAT

OF

APPROVAL

I. WILLIAM J. WEDGE, ESO., A DULY LICENSED ATTORNEY IN THE STATE OF FLORIDA DO HEREBY CERTIFY THAT
I HAVE EXAMINED TITLE TO THE HEREON DESCRIBED PROPERTY; THAT I FIND THE TITLE TO THE PROPERTY IS
VESTED IN KENNETH G. BERKLEY, SCOTT H. STEWART, THOMAS W. HILL AND JANE B. HILL, THAT THE
CURRENT TAXES HAVE BEEN PAID; THAT ALL MORTGAGES NOT SATISFIED OR RELEASED OF RECORD NOR OTHERWISE
TERMINTATED BY LAW ARE SHOWN HEREON; AND THAT THERE ARE ENCUMBRANCES OF RECORD BUT THOSE
ENCUMBRANCES DO NOT PROHIBIT THE CREATION OF THE SUBDIVISION DEPICTED BY THIS PLAT. WILLIAM J. WEDGE, ESO. FLORIDA BAR NO.: 0940518 STATE OF FLORIDA COUNTY OF PALM BEACH

CERTIFICATION

BEFORE ME PERSONALLY APPEARED SCOTT H. STEWART WHO IS PERSONALLY KNOWN TO ME OR HAS PRODUCED

PRODUCED

AND ACKNOWLEDGED BEFORE ME THAT HE EXECUTED SAID INSTRUMENT FOR THE PURPOSE EXPRESSED THEREIN.

WITHEREIN.

IVANNA GANCIA- VELCE.

GALLMAN 7- WLOGE
PRINT NAME
WITNESS

ACKNOWLEDGEMENT STATE OF FLORIDA COUNTY OF PALM BEACH

DAY OF FEBRUARY., 2019.

MY COMMISSION EXPIRES, Ol. 26.3023

SEAL

SEXTON ENGINEERING ASSOCIATES, INC NO PONCE DE LEON STREET, SUITE NOO
ROYAL PALM BEACH, FLORIDA, 334N
PHONE 561-792-3122, FAX 561-792-3168
FL. REGISTRATIONS? LBOOO6837, EB 0007864 BEFORE ME PERSONALLY APPEARED ANNE GERWIG AND CHEVELLE NUBIN, WHO ARE PERSONALLY KNOWN FOREGOING INSTRUMENT AS MAYOR AND VILLAGE CLERK OF THE VILLAGE OF WELLINGTON, A POLITIFICATION SEVERALLY ACKNOWLEDGED TO AND BEFORE ME THAT THEY EXECUTED SUCH INSTRUMENT AND THAT THE SEAL AFFIXED TO THE FOREGOING INSTRUMENT IS THE CORPORATE SEAL OF SAID CONTOUNDENT BY DUE AND REGULAR VILLAGE AUTHORITY, AND THAT SAID INSTRUMENT IS THE WITNESS MY HAND AND OFFICIAL SEAL ACKNOWL EDGEMENT STATE OF FLORIDA COUNTY OF PALM BEACH

Exhibit B - Blue Cypress Replat No. 2 at Palm Beach Polo and Country Club Page 1 of 2

|Vanna Garcia-Velez

PRINT NAME

APPEARED KENNETH G. BERKLEY WHO IS PERSONALLY KNOWN TO ME OR HAS AS IDENTIFICATION, AND WHO EXECUTED THE FOREGOING INSTRUMENT OR THE PURPOSE EXPRESSED

or February.

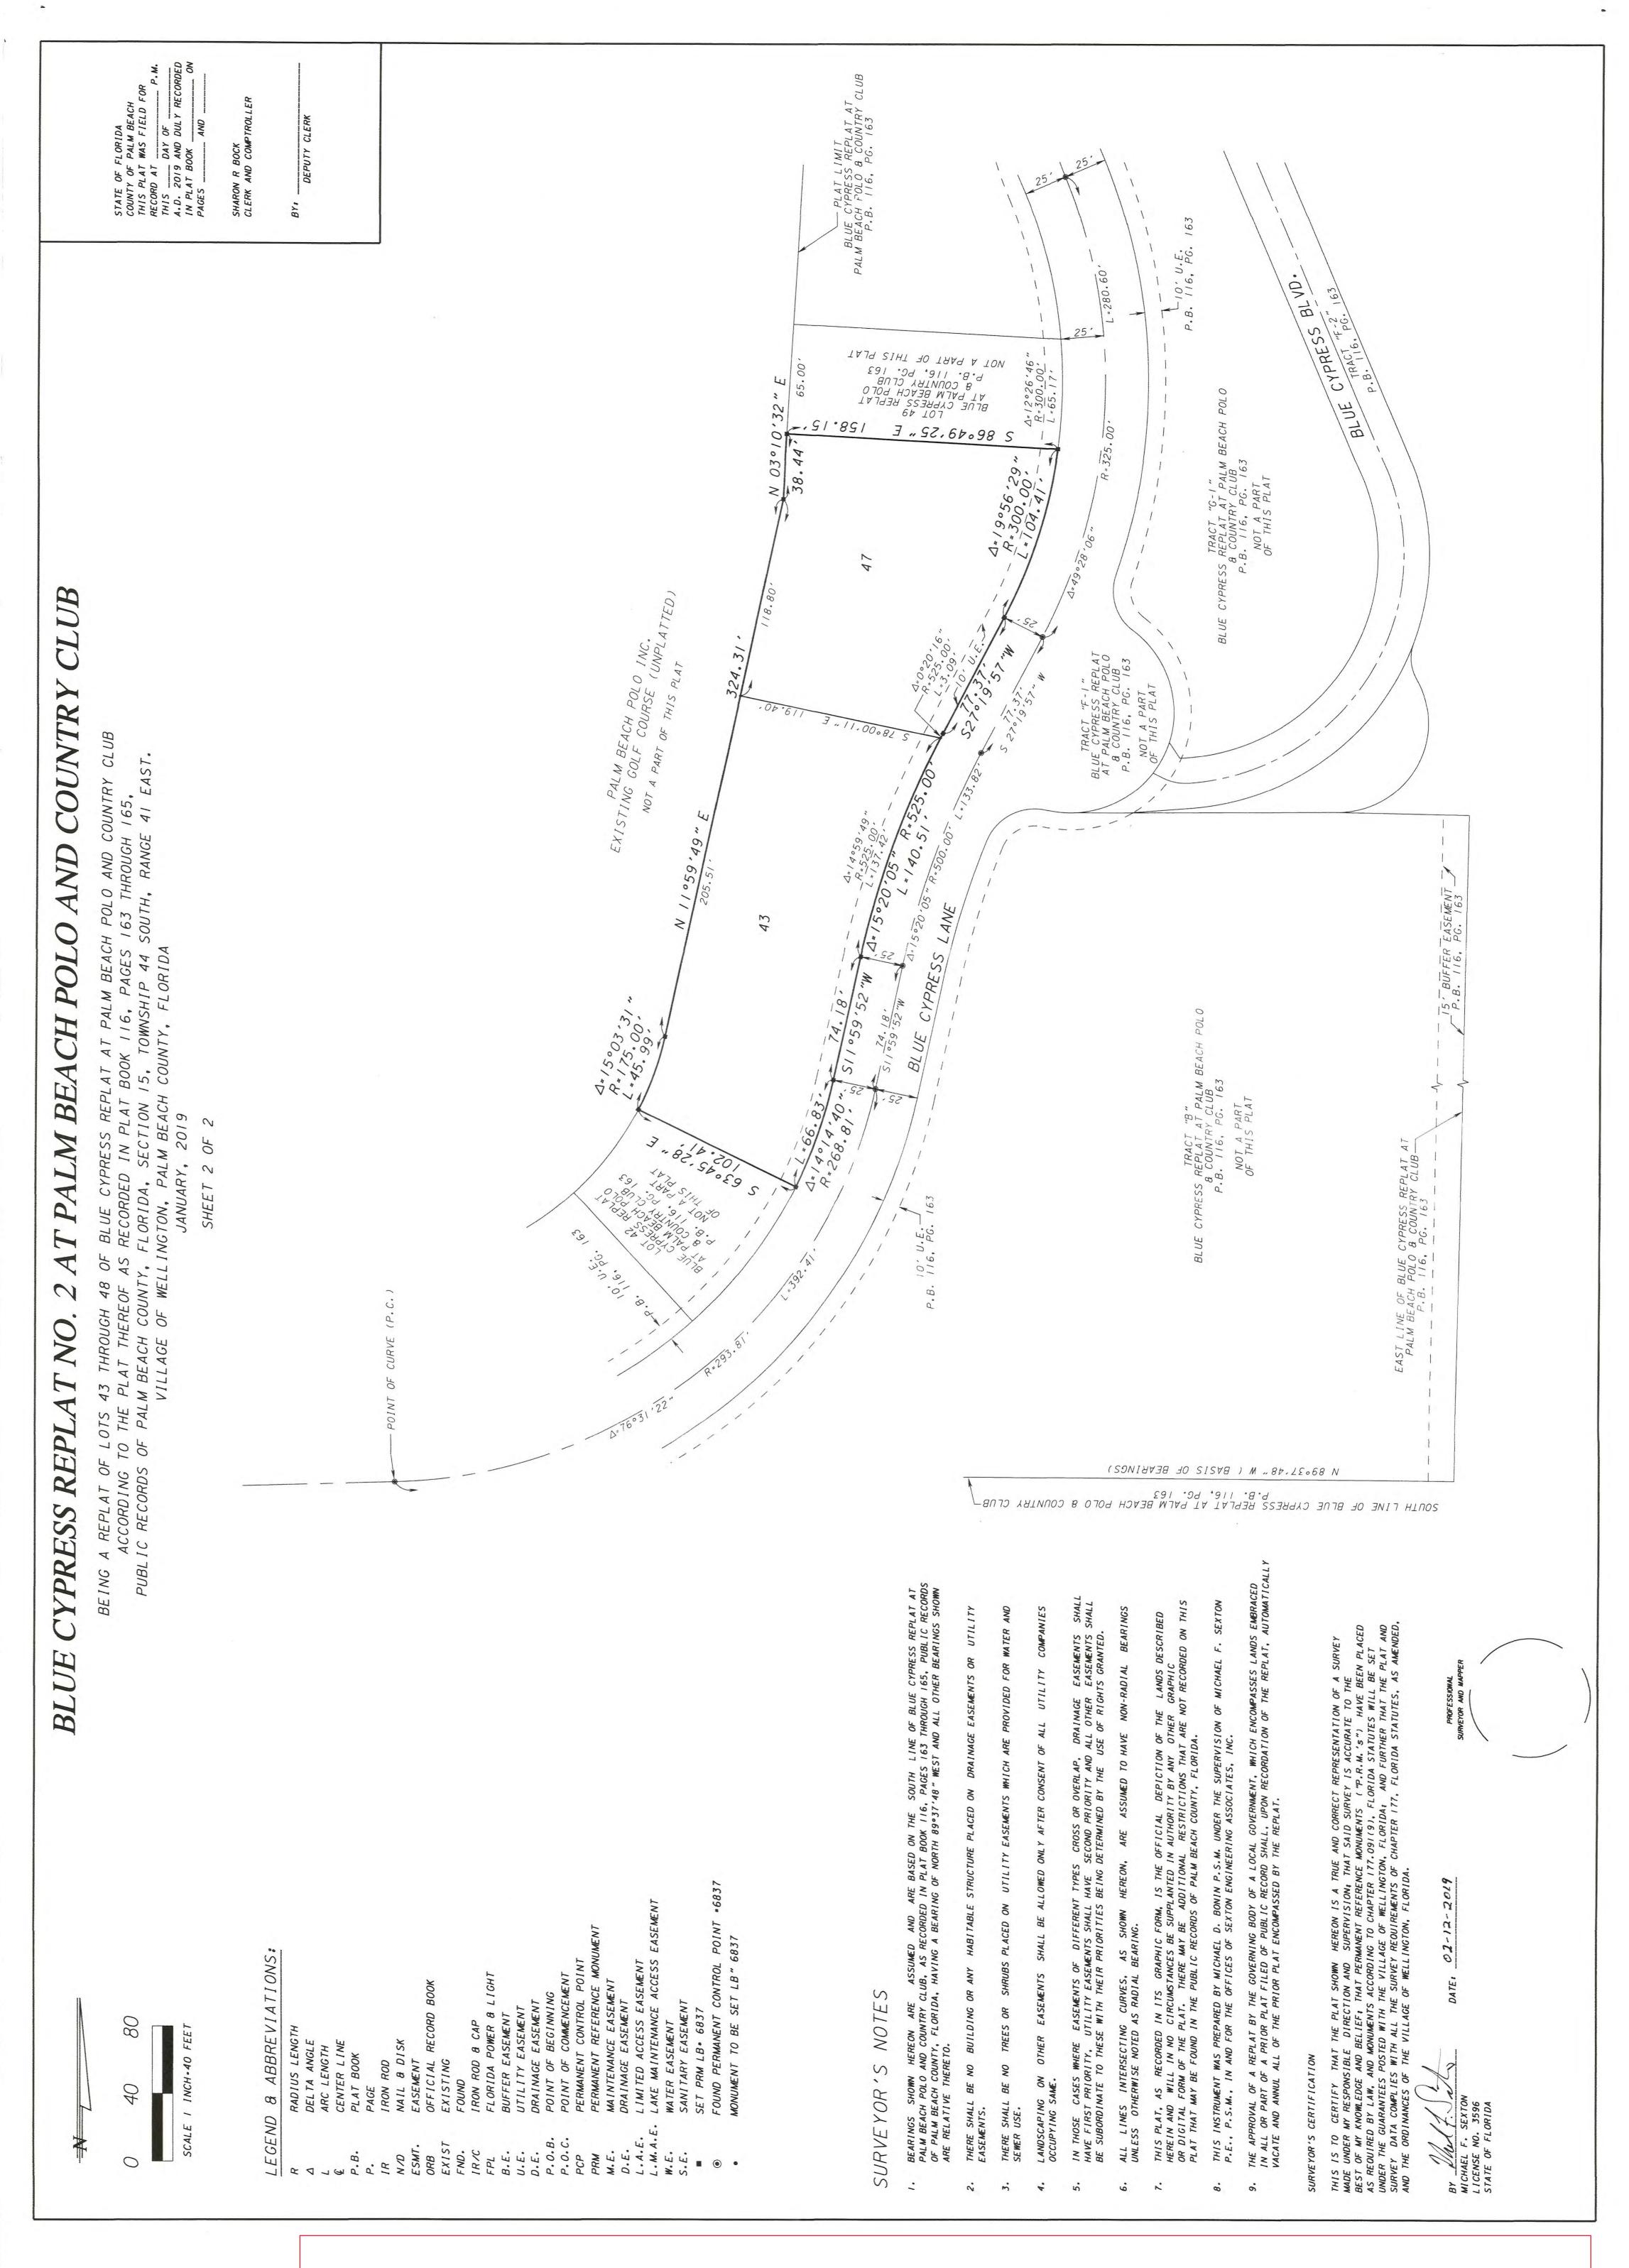


Exhibit B - Blue Cypress Replat No. 2 at Palm Beach Polo and Country Club Page 2 of 2