
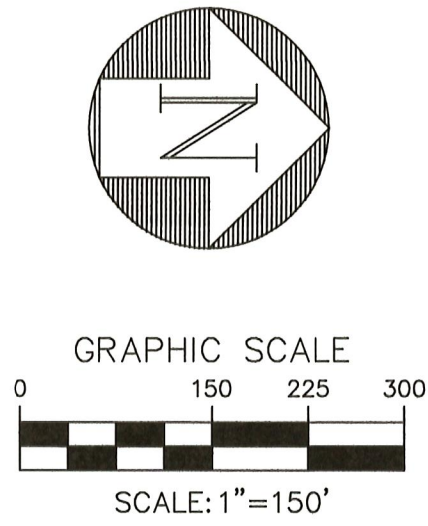


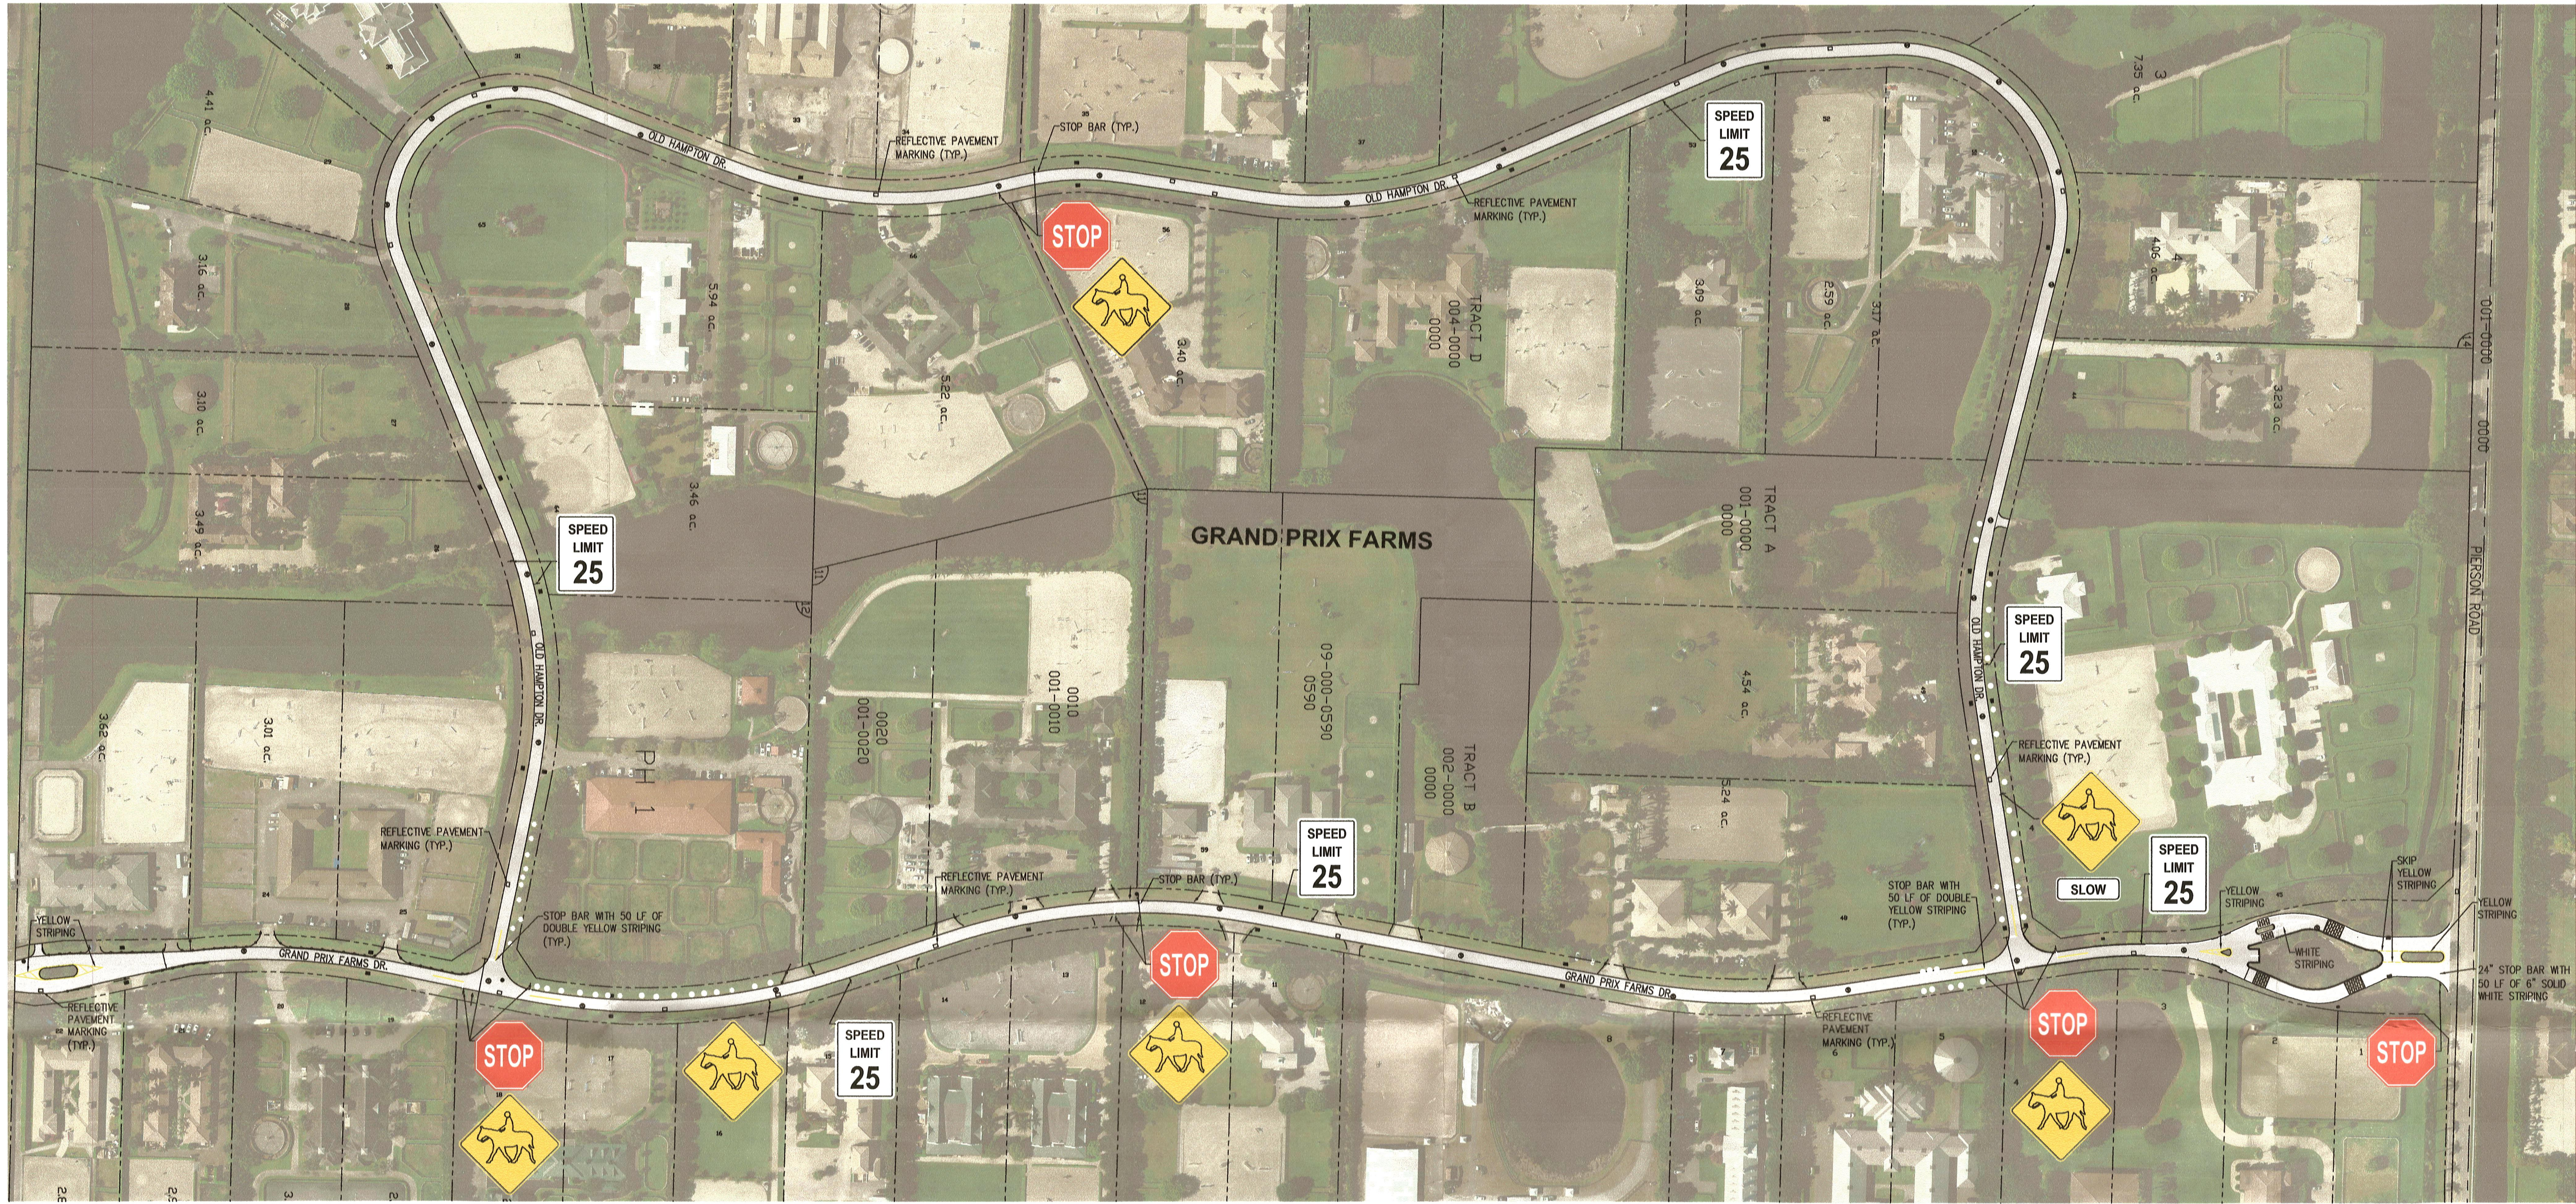



REVISIONS		NO.	DATE	REMARKS	BY

©COPYRIGHT 2019 BY
ENGENUITY GROUP, INC. THIS
DRAWING IS PROVIDED FOR
YOUR INFORMATION ONLY.
UNLESS SIGNED AND SEALED BY
A LICENSED PROFESSIONAL
ENGINEER REPRESENTING
ENGENUITY GROUP, INC.
KETH B. JACKSON P.E.
FLORIDA LICENSE
No. 37289

GRAND PRIX VILLAGE NEIGHBORHOOD
WELLINGTON, FLORIDA
TRAFFIC PLAN

A Higher Standard of Excellence
engenuity group inc.
ENGINEERS • ARCHITECTS • LANDSCAPE ARCHITECTS
1201 BELLEVUE ROAD, WEST PALM BEACH, FLORIDA 33405
(561) 835-1151 FAX (561) 835-1306
WWW.ENGENUITYGROUP.COM CERTIFICATE OF AUTHORIZATION #7095

DATE	DRAWN	PROJECT	ENGINEER	CHECKED	JOB NO.
FEBRUARY 9, 2019	MKA	LWC	KBJ	1	15078.01

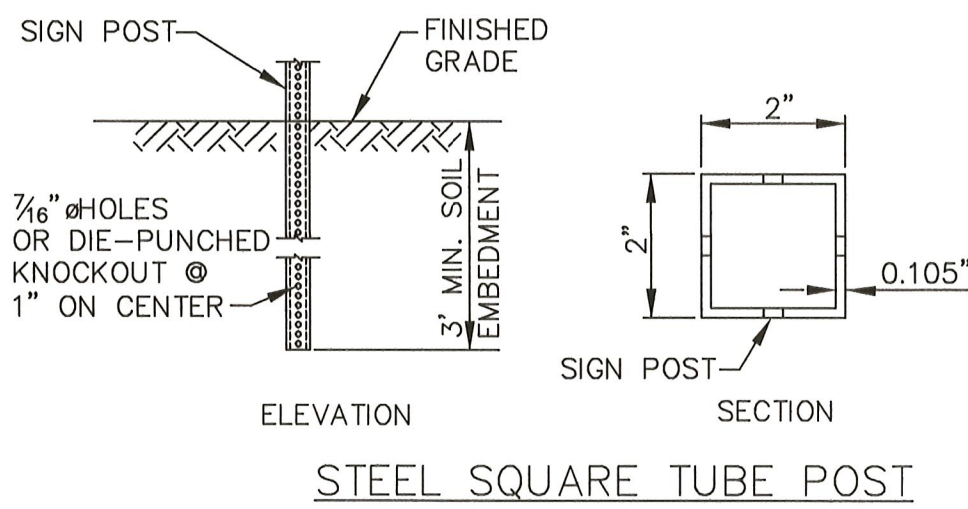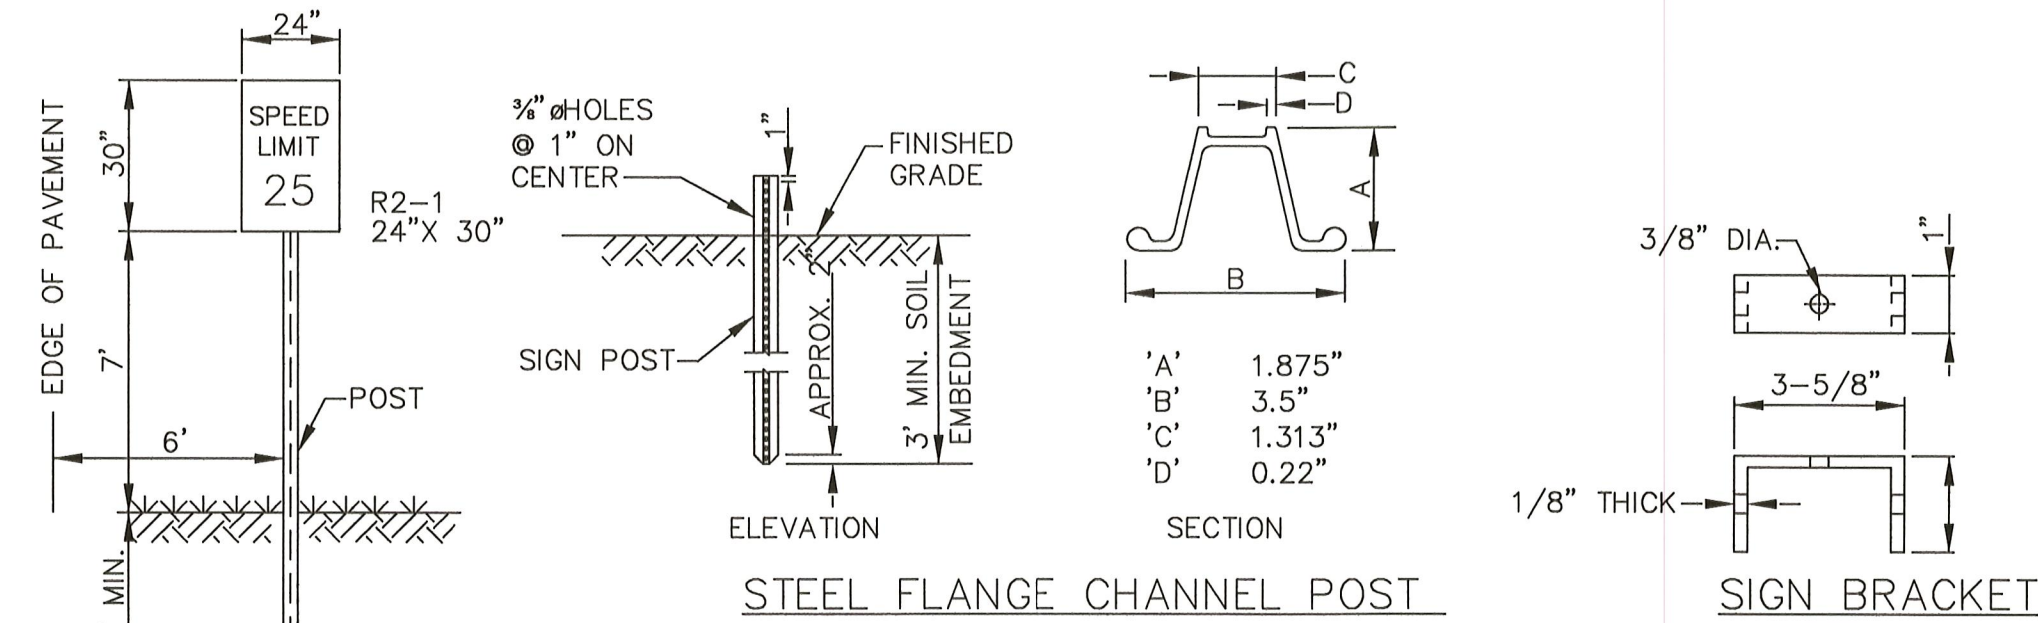

- GENERAL SPECIFICATIONS:
1. POST: STEEL FLANGE CHANNEL POST 3 LBS. PER FOOT WITH BAKED GREEN ALKYD OR GALVANIZED FINISH PER A.S.T.M - A-123 WITHOUT ANCHOR PLATES. SQUARE POST PER FDOT INDEX 11865.
 2. BRACKETS SHALL BE ATTACHED FIRMLY ON STANDARD SQUARE TUBE OR U-CHANGE POST BY MEANS OF (2) 3/8" DIAMETER HEX HEAD BOLTS.
 3. SPEED LIMIT SIGN: R2-1 MUTCD- 25 MPH.

SPEED LIMIT SIGN



VILLAGE OF WELLINGTON
FEB 08 2019
ENGINEERING DEPT.