
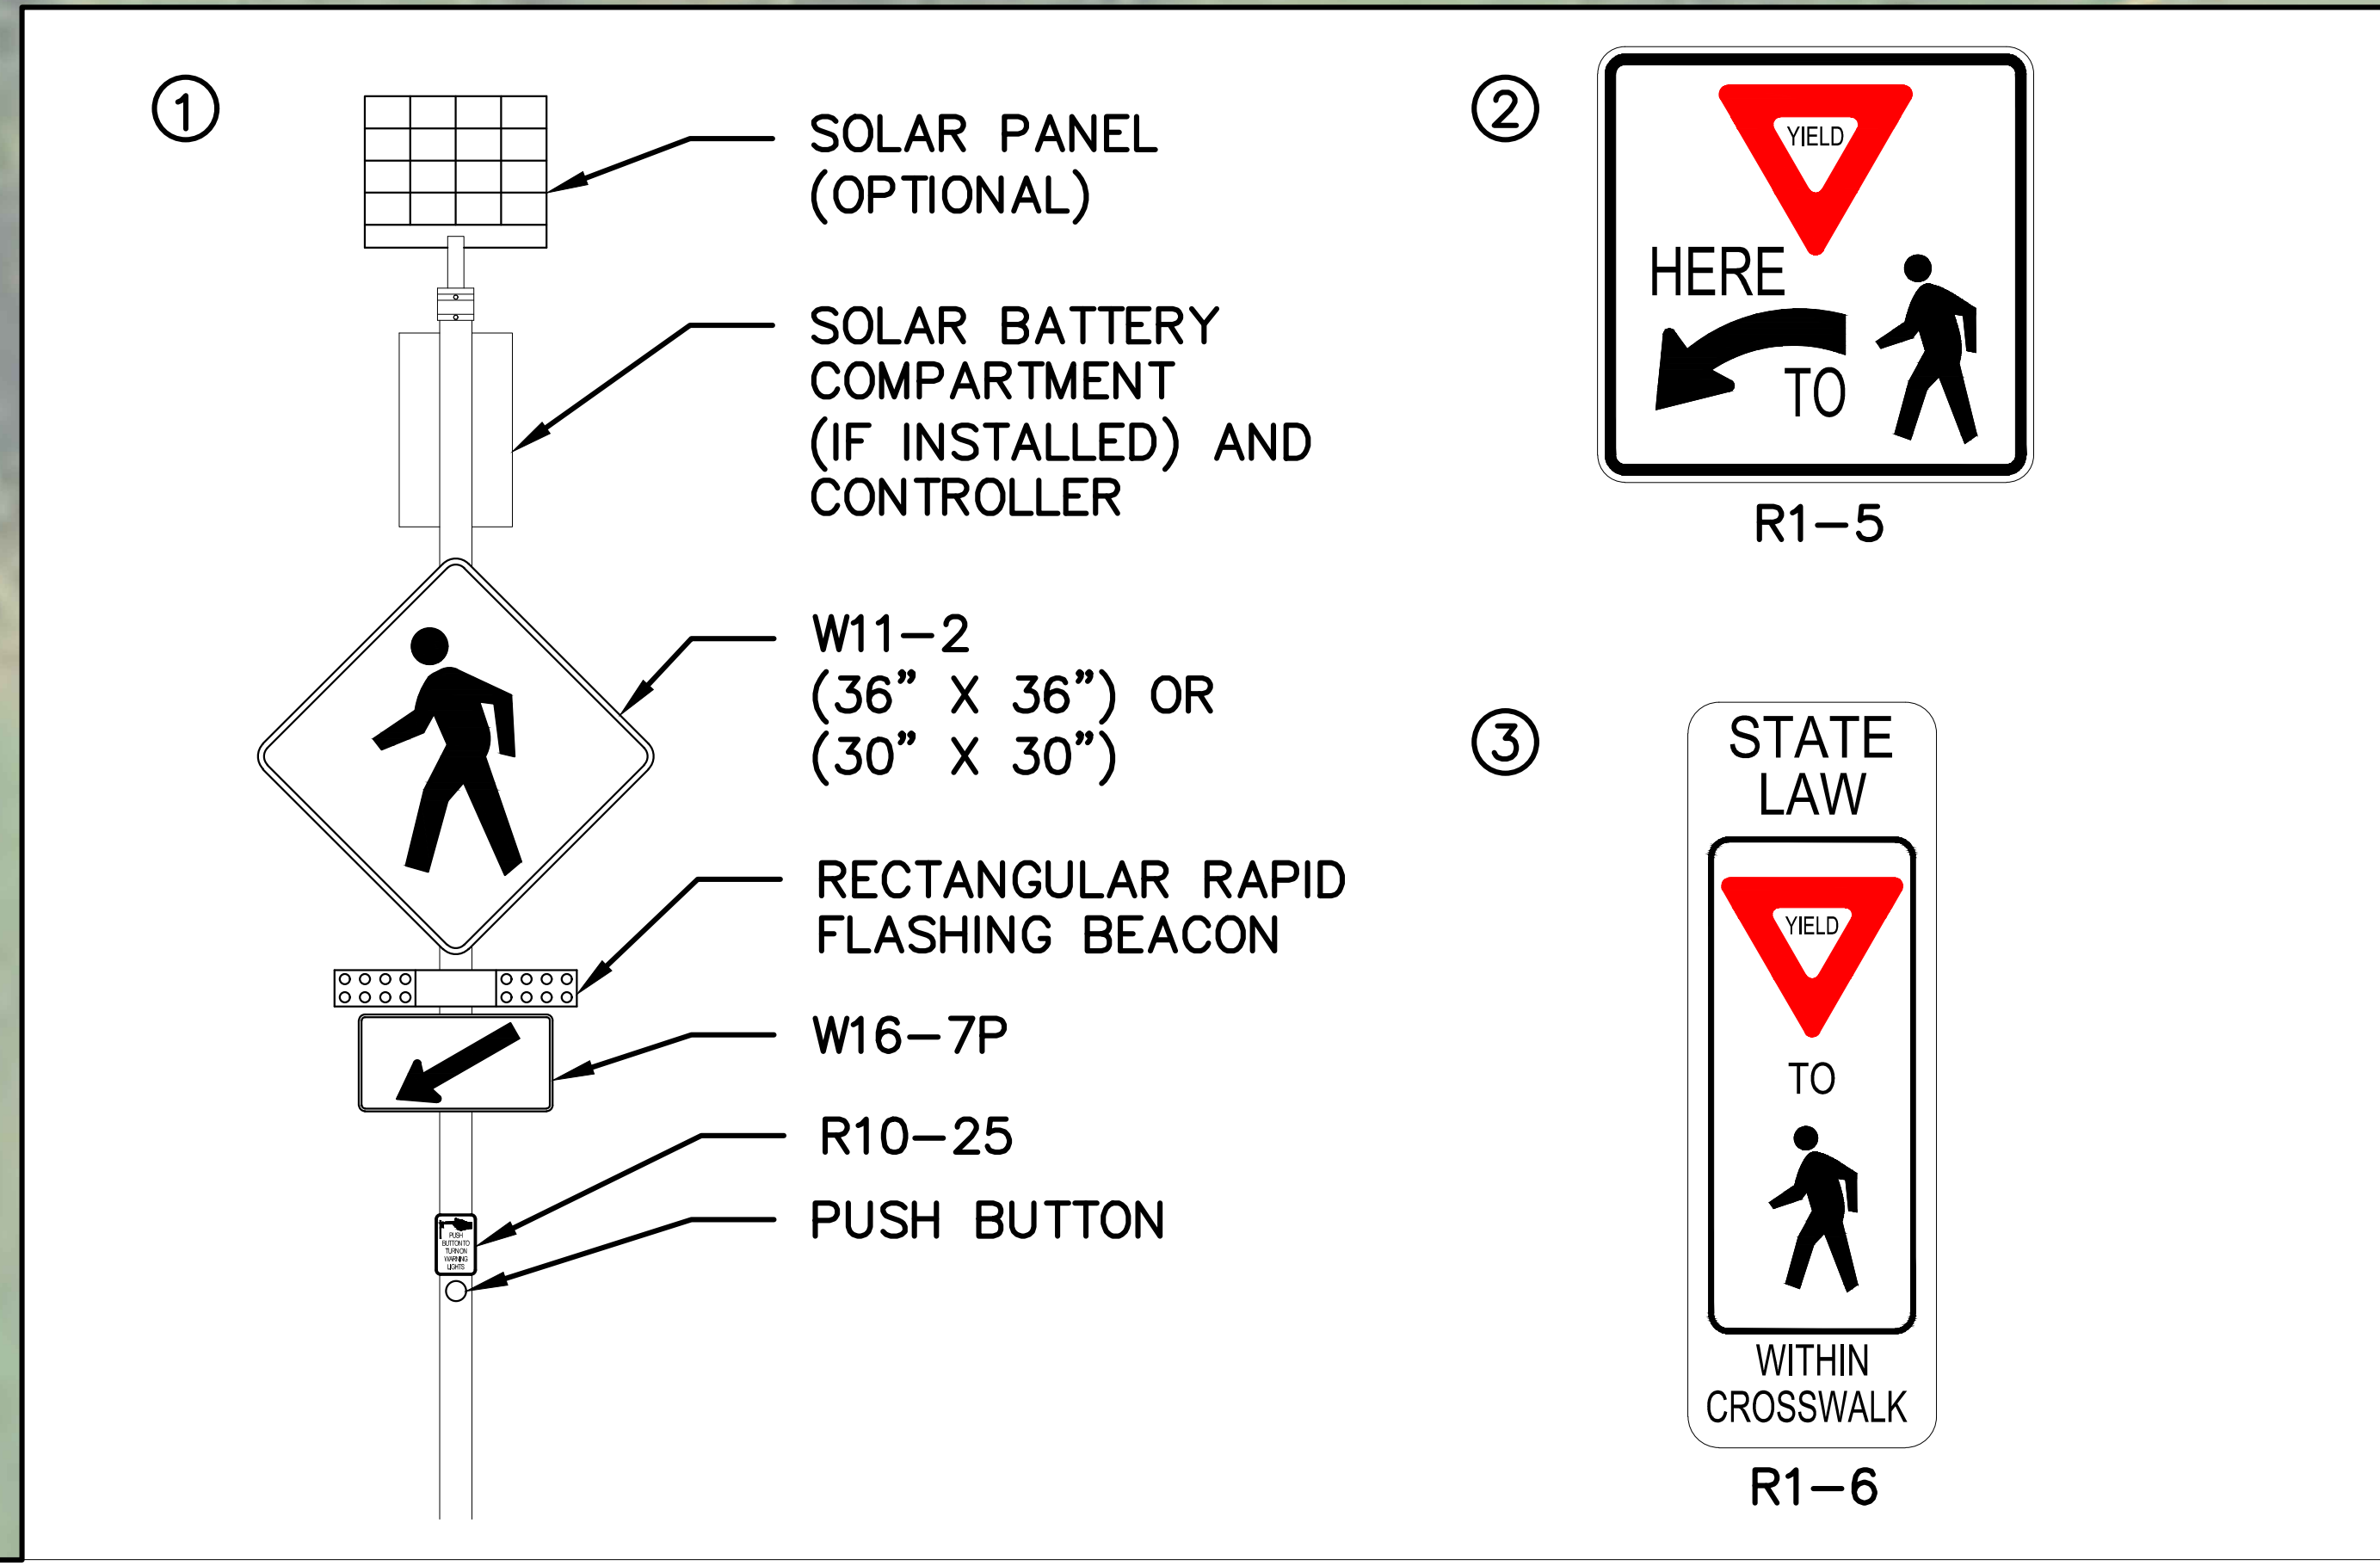
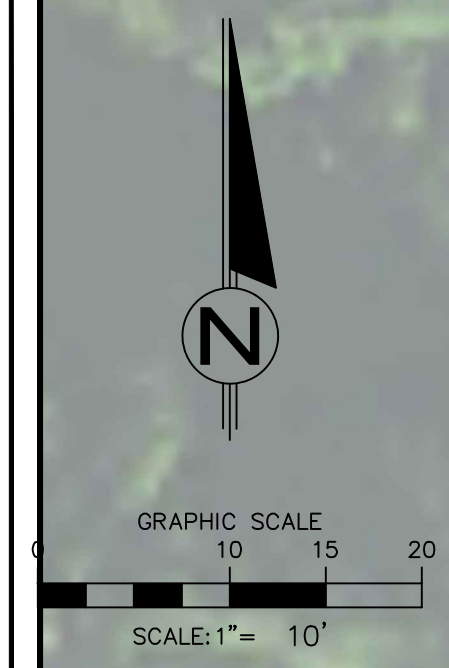


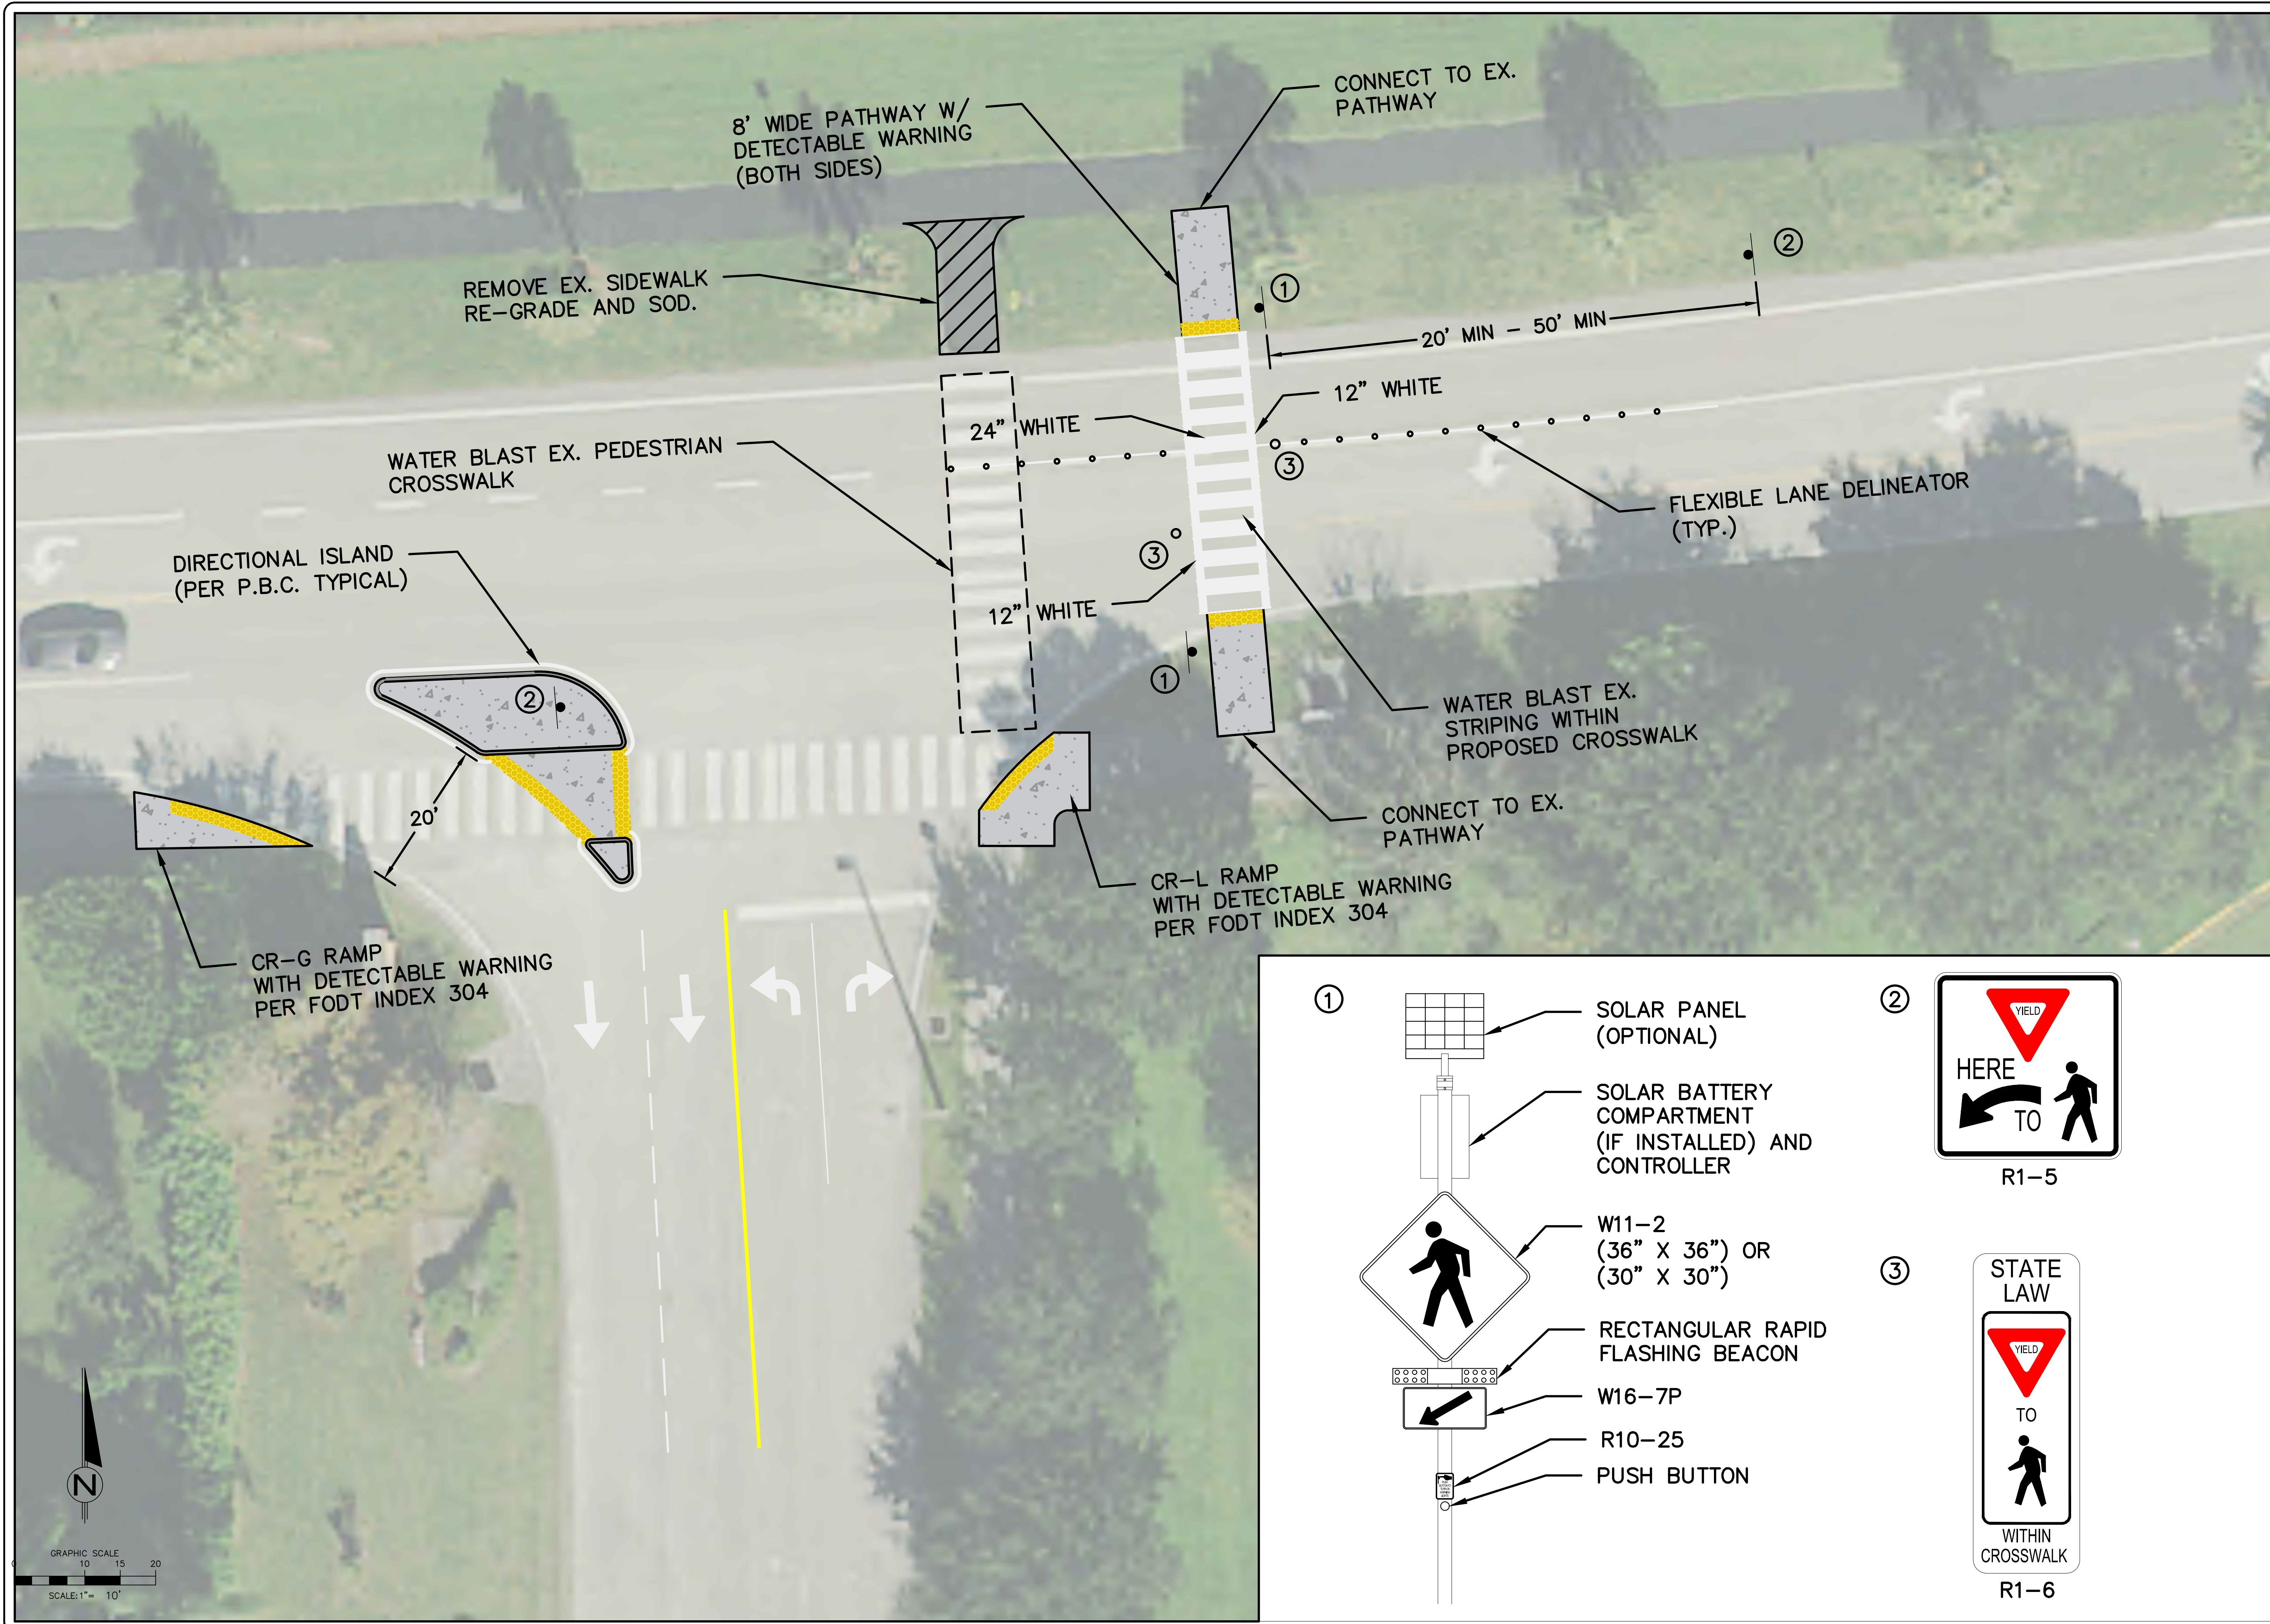


REVISIONS

NO.	DATE	REMARKS	BY

© COPYRIGHT YEAR/LABEL OF WELLINGTON. THIS DRAWING IS AN INSTRUMENT OF SERVICE BY THE ENGINEER OF RECORD AND IS NOT TO BE REPRODUCED IN PART OR IN WHOLE WITHOUT THE WRITTEN CONSENT OF THE ENGINEER OF RECORD.

JONATHAN ROGER
PE
FLORIDA LICENSE
No. 74033

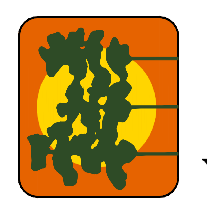

THE VILLAGE OF
WELLINGTON
Engineering Department
12300 Forest Hill Boulevard, Wellington, Florida 33414

EXHIBIT FOR
GREENBRIAR BLVD. IMPROVEMENTS

DATE	START DATE	5/2018	DRAWN	A.T.D.	PROJECT ENGINEER	J.R.R.	PROJECT MANAGER	J.R.R.	CHECKED	J.R.R.
1	1	1	1	1	1	1	1	1	1	1

JOB NO.
