


Exhibit D - Landscape Plan

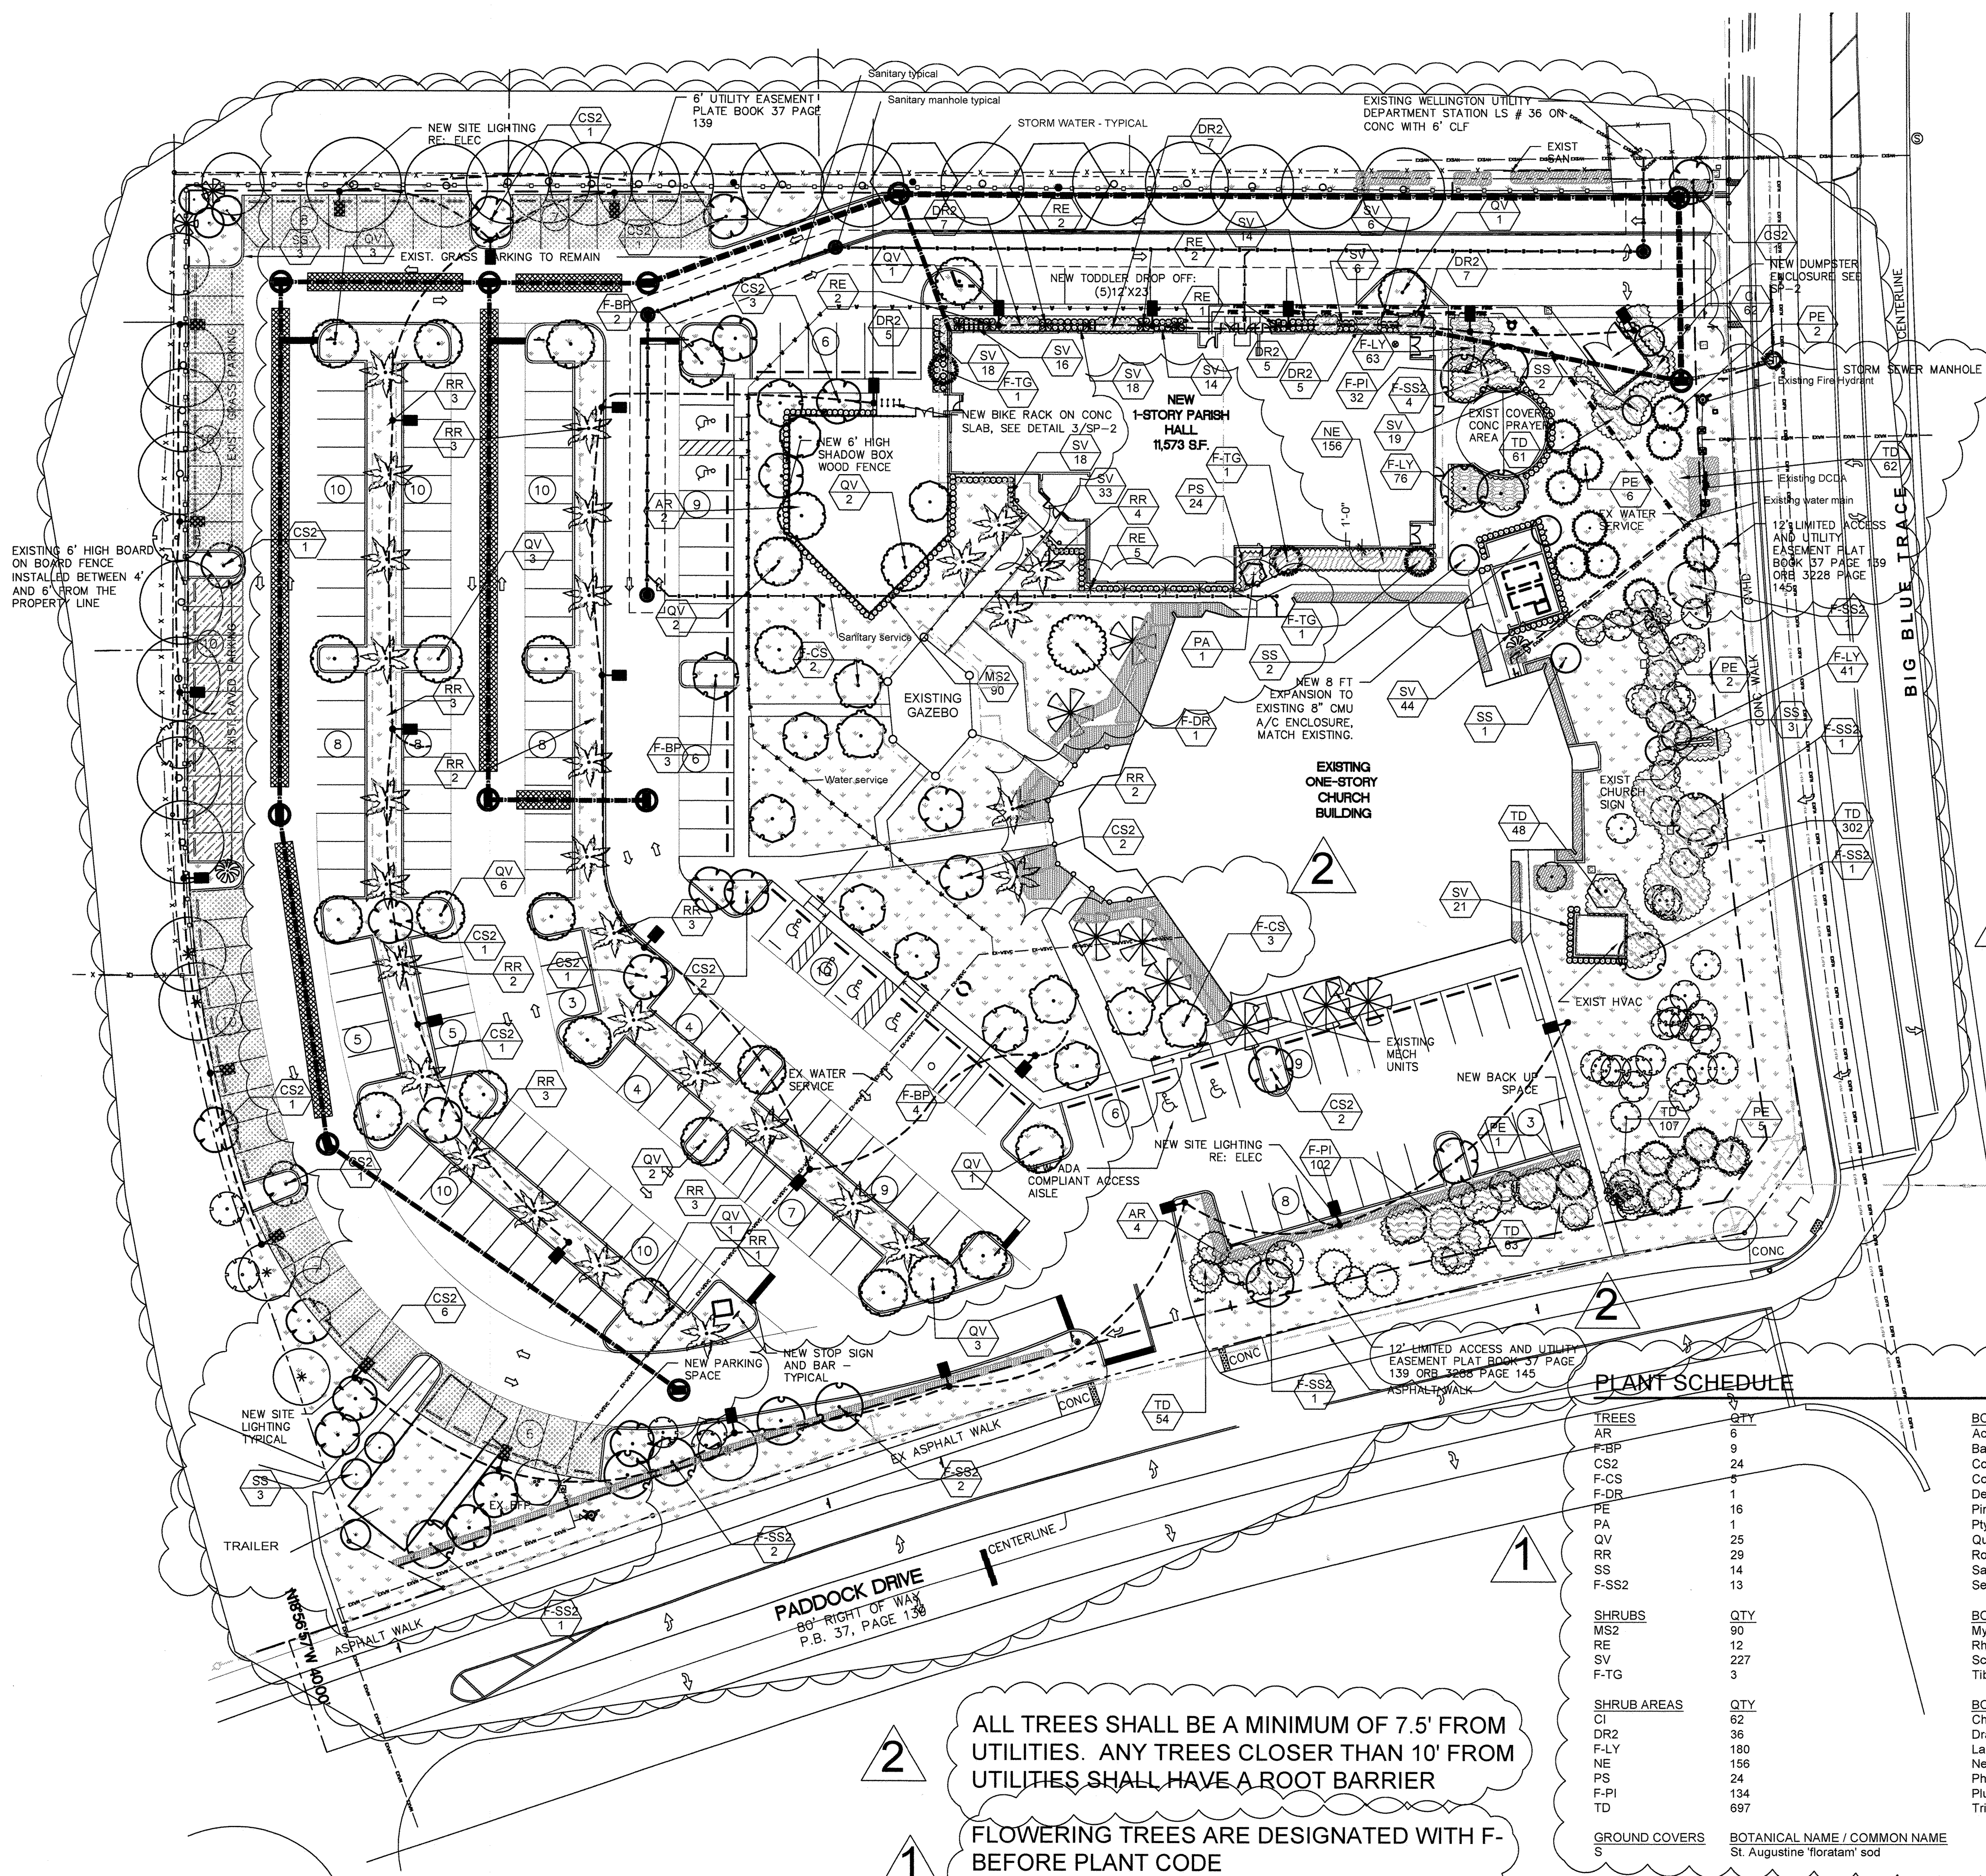

ALL TREES SHALL BE A MINIMUM OF 7.5' FROM UTILITIES. ANY TREES CLOSER THAN 10' FROM UTILITIES SHALL HAVE A ROOT BARRIER

FLOWERING TREES ARE DESIGNATED WITH F-BEFORE PLANT CODE

PLANT SCHEDULE

TREES	QTY
AR	6
F-BP	9
CS2	24
F-CS	5
F-DR	1
PE	16
PA	1
QV	25
RR	29
SS	14
F-SS2	13
SHRUBS	QTY
MS2	90
RE	12
SV	227
F-TG	3
SHRUB AREAS	QTY
CI	62
DR2	36
F-LY	180
NE	156
PS	24
F-PI	134
TD	697
GROUND COVERS	BOTANICAL NAME / COMMON NAME
S	St. Augustine 'floratam' sod

BOTANICAL NAME / COMMON NAME	SIZE	DROUGHT	NATIVE
Acer rubrum / Red Maple	12' OA x 6' SPR	MEDIUM	YES
Bauhinia / Hong Kong Orchid Tree	10'-12' OA x 5' SPR	MEDIUM	NOT
Conocarpus erectus 'Sericeus' / Silver Buttonwood	10' x 3-4'	HIGH	YES
Cordia sebestena / Orange Geiger Tree	10' OA x 5' SPR	HIGH	YES
Delonix regia / Royal Poinciana	12' OA x 6' SPR	MEDIUM	NOT
Pinus elliotti / Slash Pine	12'-16' OA STAGGER HEIGHTS	MEDIUM	YES
Ptychosperma elegans / Alexander Palm	12' OA, 6' CT	HIGH	NOT
Quercus virginiana / Southern Live Oak	16-18'x5-6', Min 2.5" Cal	HIGH	YES
Roystonea regia / Royal Palm	MIN 6' GW / 12' CT MATCHED	MEDIUM	YES
Sabal palmetto / Cabbage Palmetto	16-18' OA	HIGH	YES
Senna surattensis / Glaucous Cassia	10' OA x 5' SPR	MEDIUM	NOT
BOTANICAL NAME / COMMON NAME	SIZE	DROUGHT	NATIVE
Myrcianthes fragrans 'Simpson's Stopper' / Simpson's Stopper	#3	MEDIUM	YES
Rhapis excelsa / Lady Palm	10 gal	MEDIUM	NOT
Schefflera arboricola 'Variegata' / Dwarf Variegated Schefflera	3 gal	HIGH	NOT
Tibouchina granulosa / Purple Glory Tree	6' OA	MEDIUM	NOT
BOTANICAL NAME / COMMON NAME	SIZE	DROUGHT	NATIVE
Chrysobalanus icaco / Coco Plum	7 gal	MEDIUM	YES
Dracaena reflexa / Green Pleomele	#10	MEDIUM	NOT
Lantana montevidensis 'Yellow' / Trailing Lantana	1 gal	HIGH	NOT
Nephrolepis exaltata / Boston Fern	1 gal	MEDIUM	YES
Philodendron bipinnatifidum / 'Selloum'	3 gal	MEDIUM	NOT
Plumbago auriculata 'Imperial Blue' / Plumbago	3 gal	MEDIUM	NOT
Tripsacum dactyloides nana / Dwarf Fakahatchee Grass	3 gal	HIGH	YES


ST. RITA CATHOLIC CHURCH
13645 PADDOCK DR. WELLINGTON 33414
FLORIDA

LANDSCAPE PLAN

Digitally signed by:
CRFSeal
DN: CN = CRFSeal
Date: 2019.06.15
12:01:25 -04'00'

521 25th Street
West Palm Beach
FL 33407
Tel (561) 747-3462
Fax (561) 747-0281
www.studio-sprout.com
LA 000907
LCC 000213

STUDIO Sprout

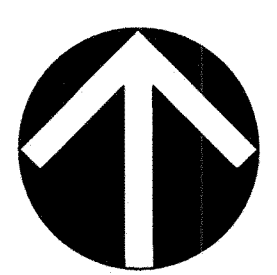

SCALE	1"= 30'-0"
DESIGNED BY	CRF
DRAWN BY	WVO
CHECKED BY	CRF
CAD DWG.	
DATE	12.20.18
REVISIONS	
1	Site Review 1 04.16.19
2	05.29.19