
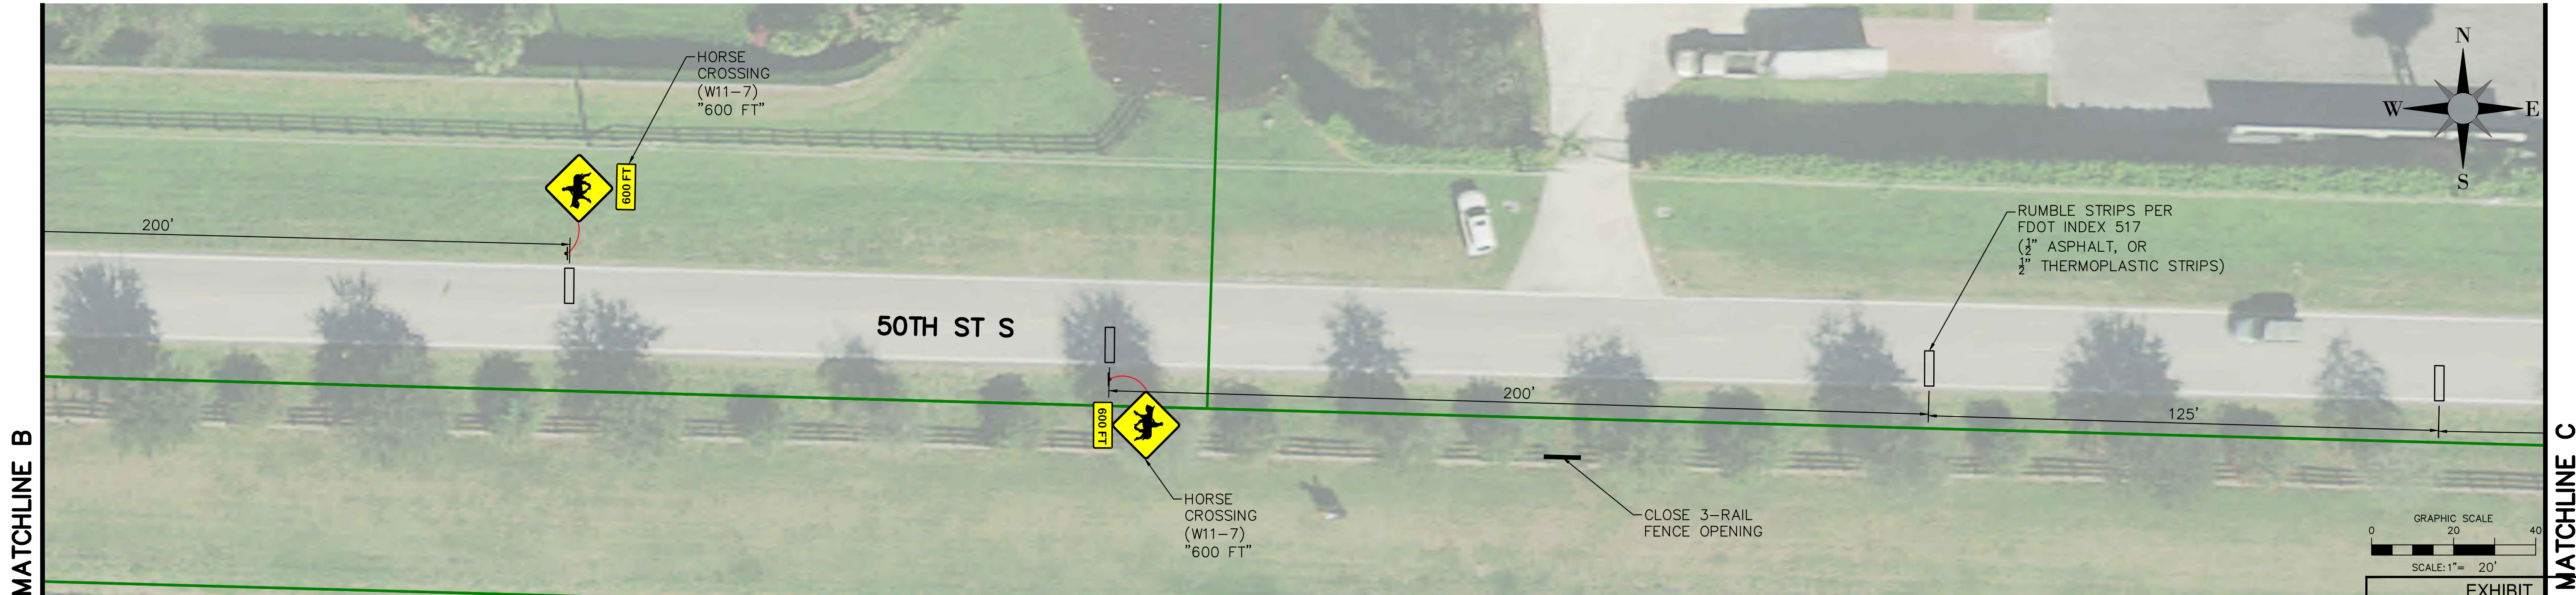
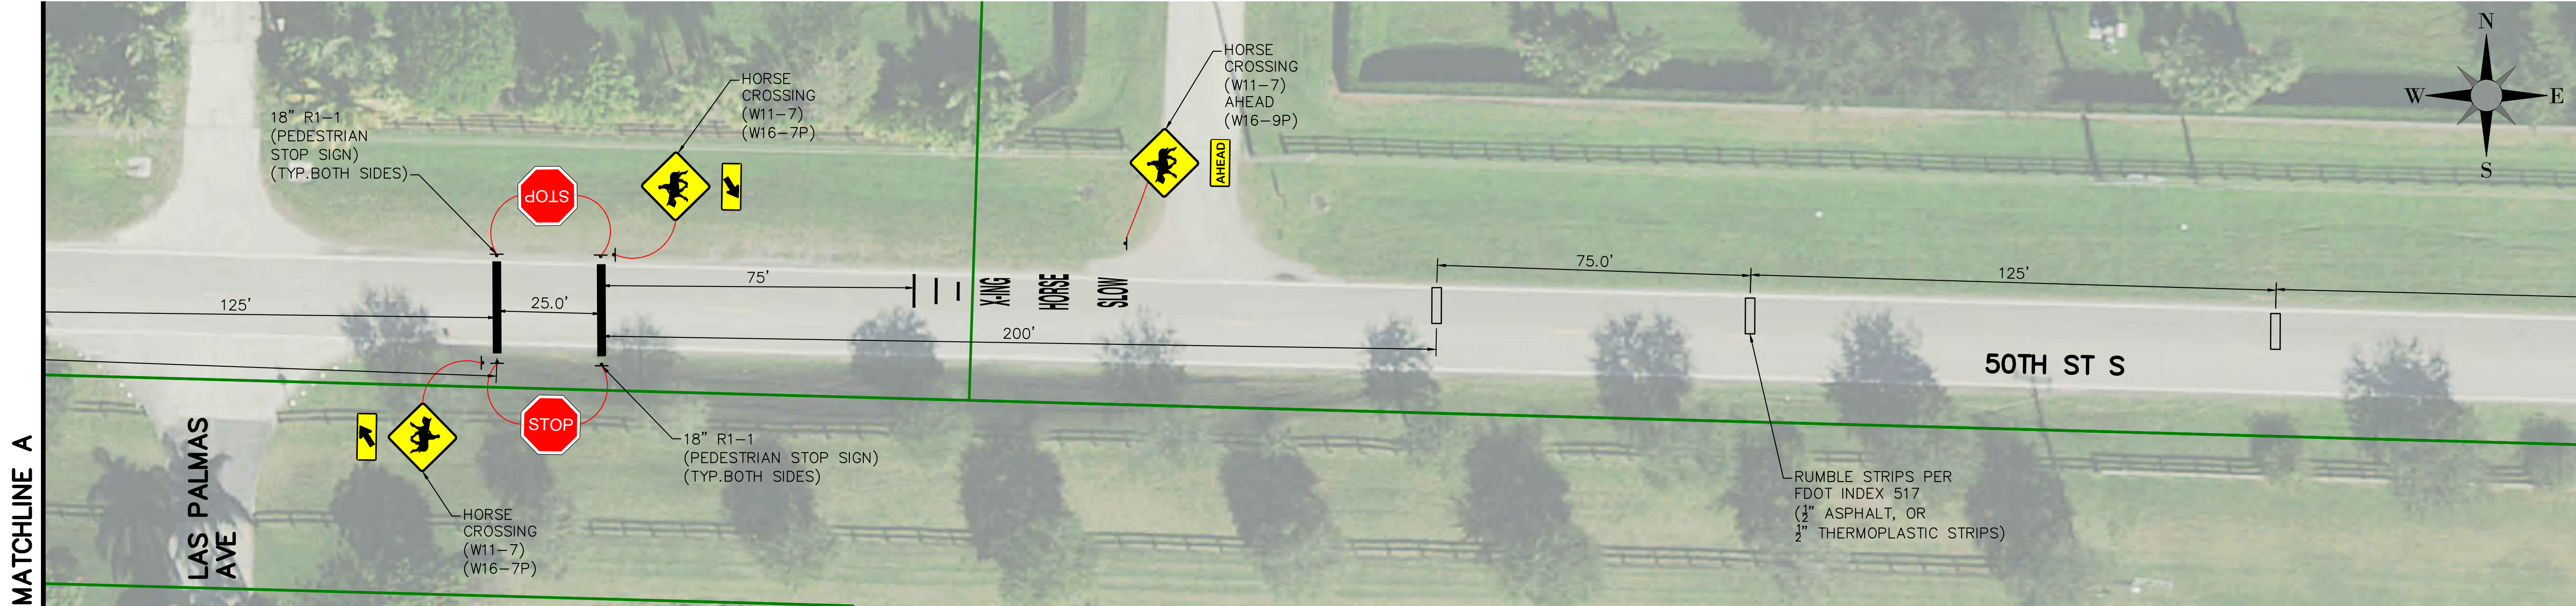


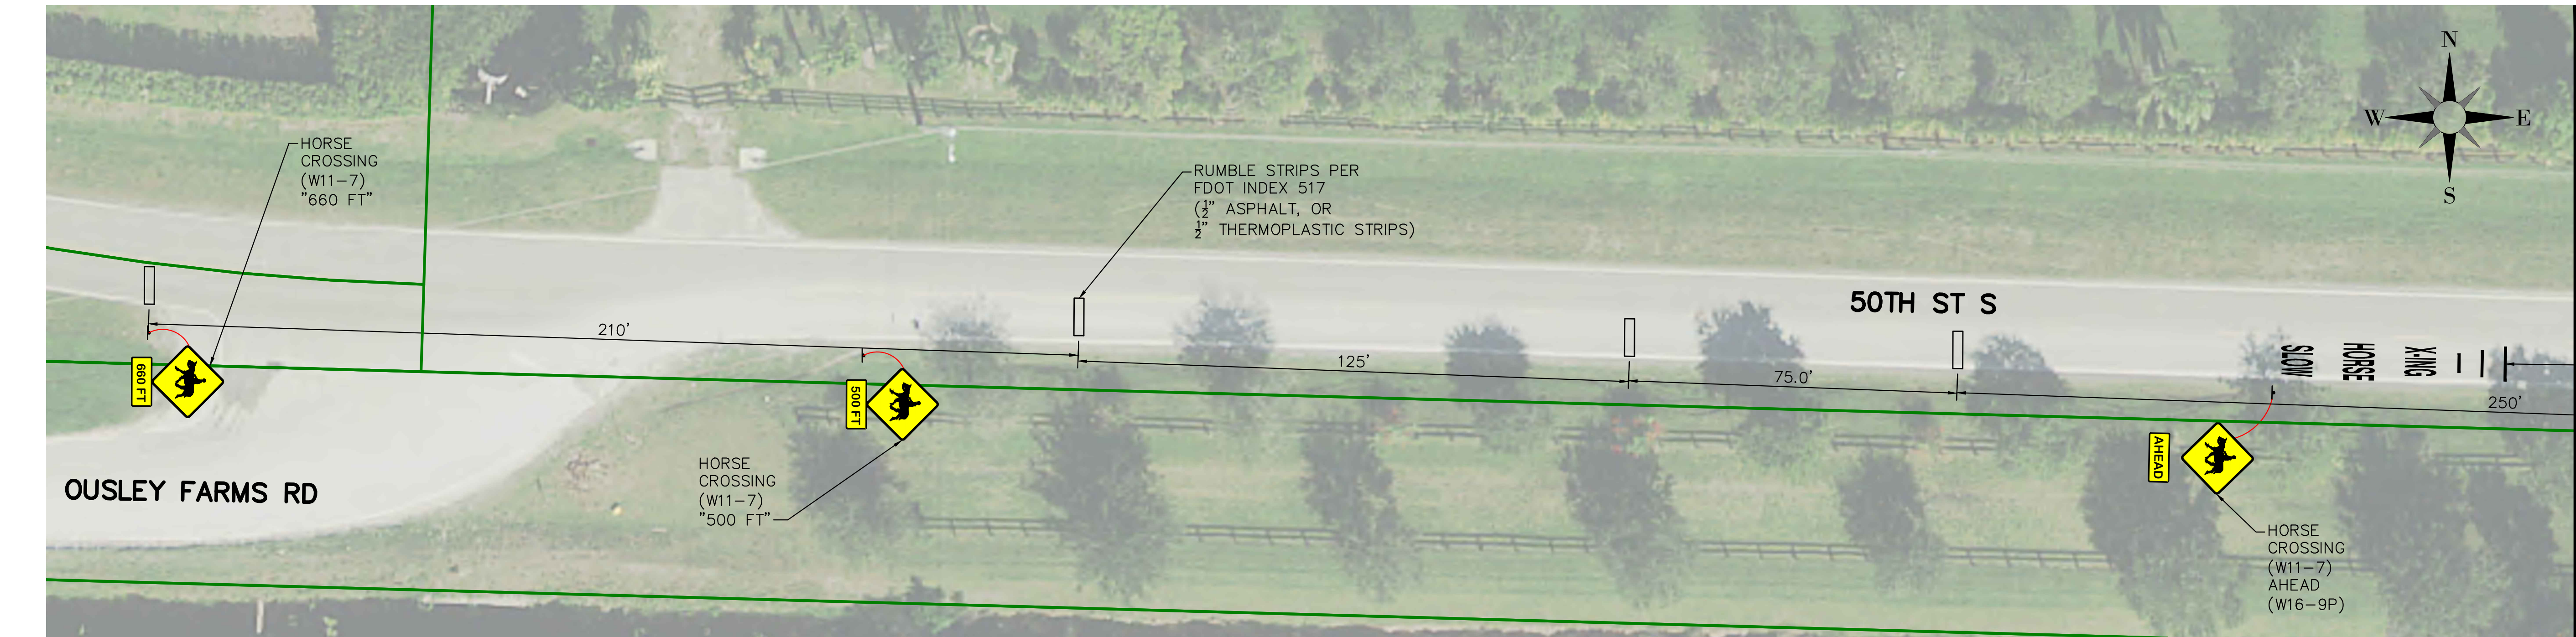

GRAPHIC SCALE
0 20 40
SCALE: 1" = 20'
EXHIBIT
02 / 24 / 2020

REVISIONS			
NO.	DATE	REMARKS	BY

©COPYRIGHT 2018, VILLAGE OF WELLINGTON. THIS DRAWING IS AN INSTRUMENT OF SERVICE BY THE VILLAGE OF WELLINGTON AND IS NOT TO BE REPRODUCED IN PART OR IN WHOLE WITHOUT THE WRITTEN SCOPE OF USE.

JONATHAN ROGER
FLORIDA PROFESSIONAL ENGINEER
FLORIDA LICENSE NO. 74033



EQUESTRIAN CROSSING LAYOUT EXHIBIT
FOR
50TH STREET
--

W:\DEPARTMENTS\ENGINEERING\0_CAD\0_PROJECTS\FY2020\ENG20-27_50TH HORSE CROSSINGS\ENG20-027_EXHIBIT.DWG	START DATE	2/24/2020
DRAWN	ALYSSA DALLOO	
PROJECT ENGINEER	JONATHAN REINSVOLD	
PROJECT MANAGER	DENNIS FLAHERTY	
CHECKED	TOM LUNDEEN	
JOB NO.	1	2
