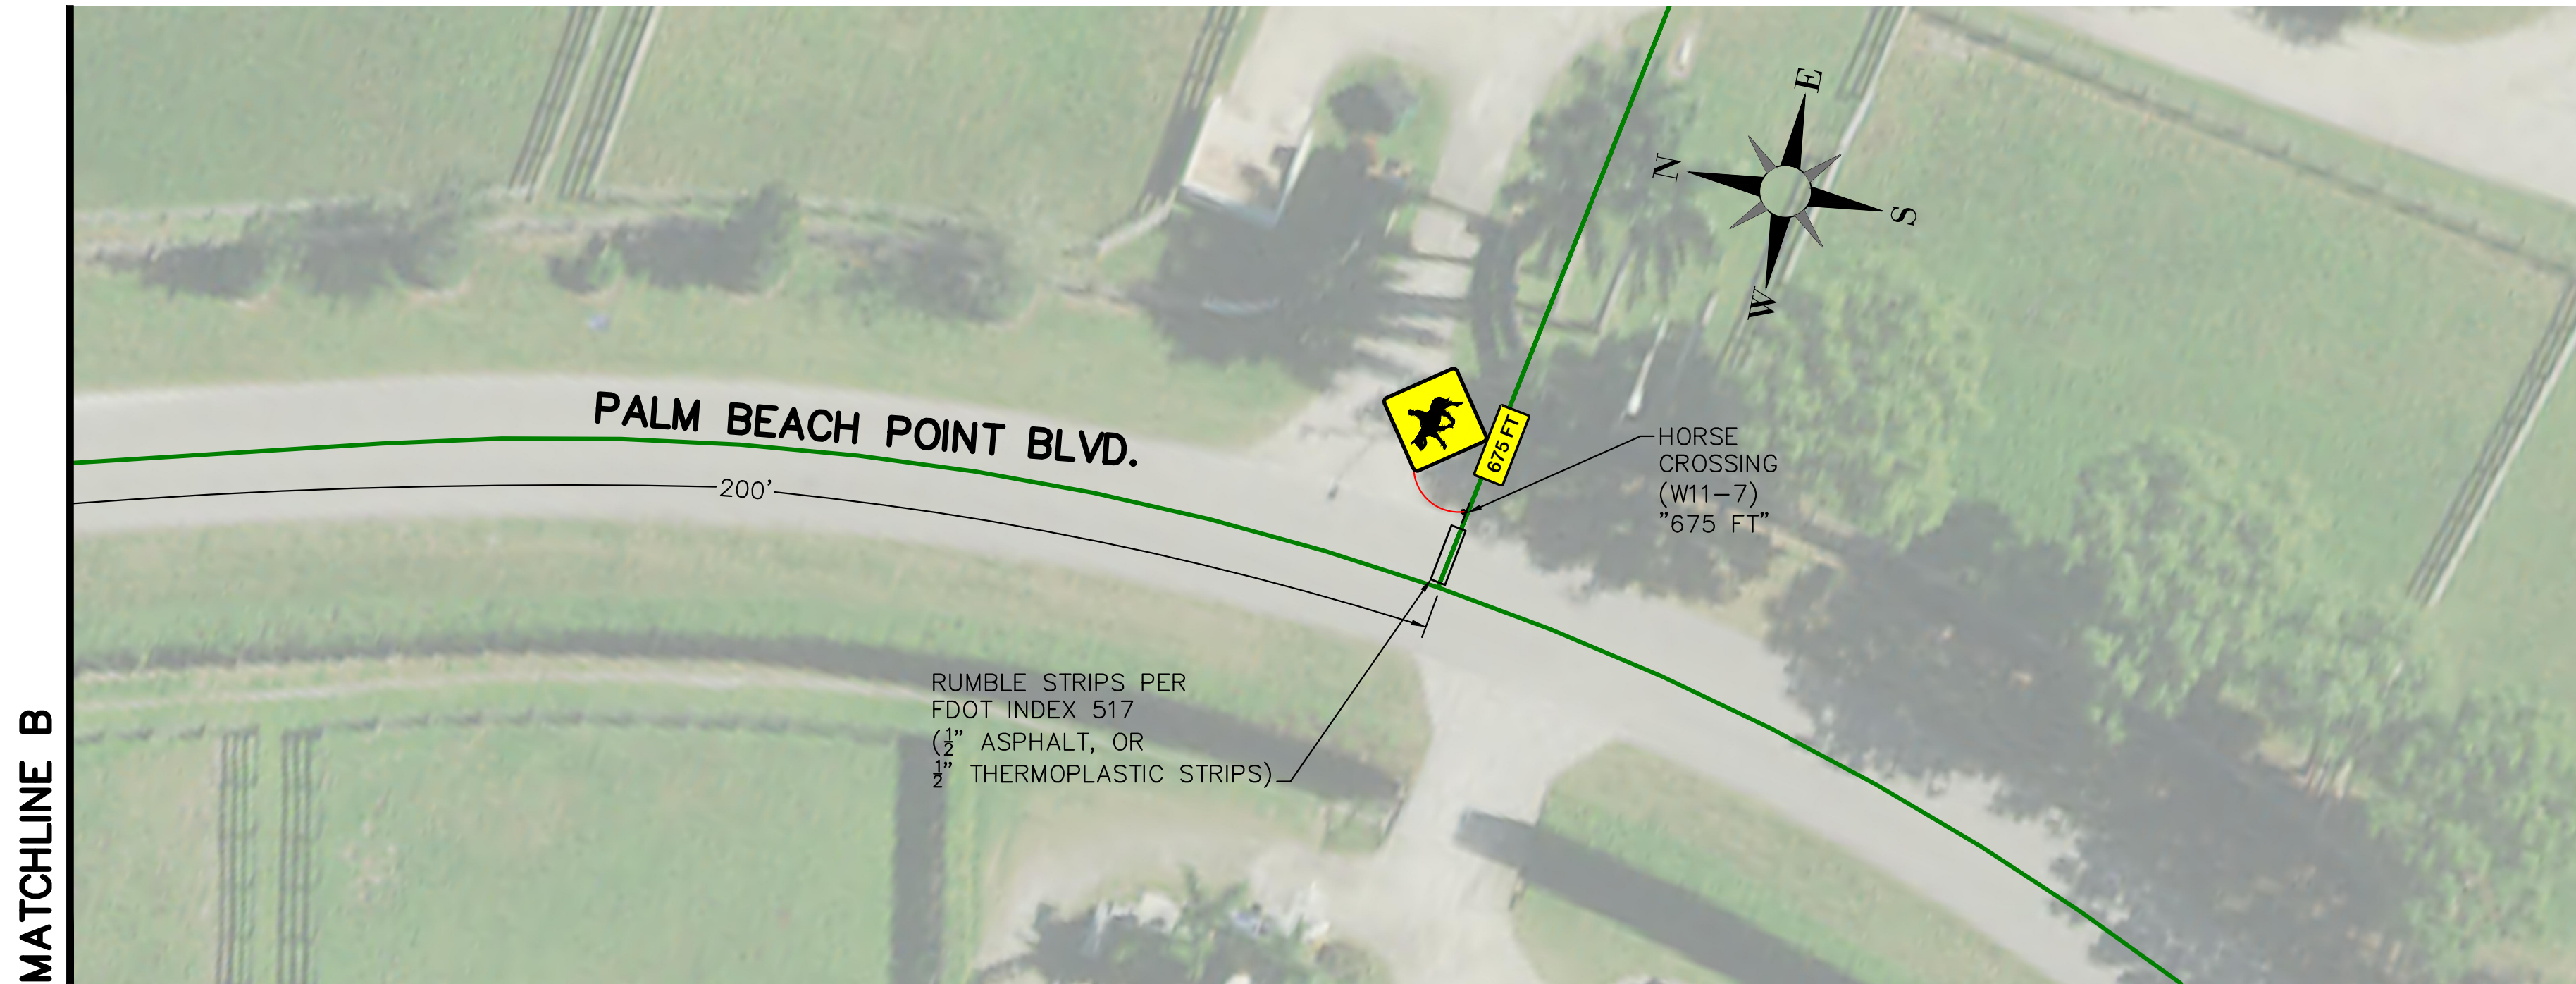
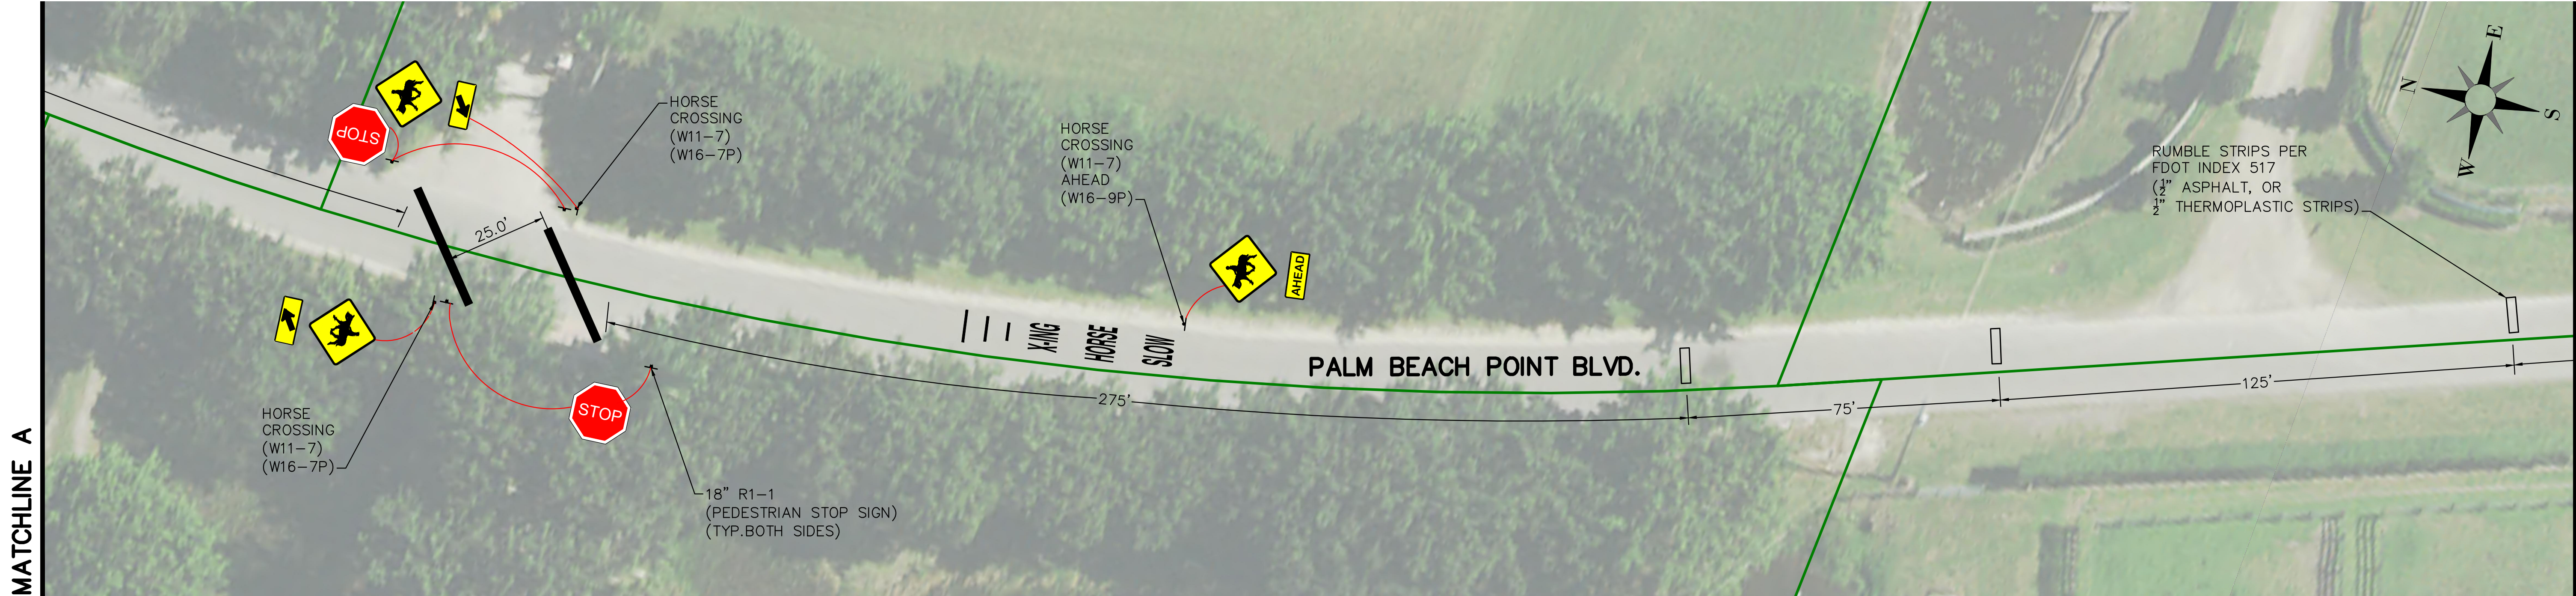
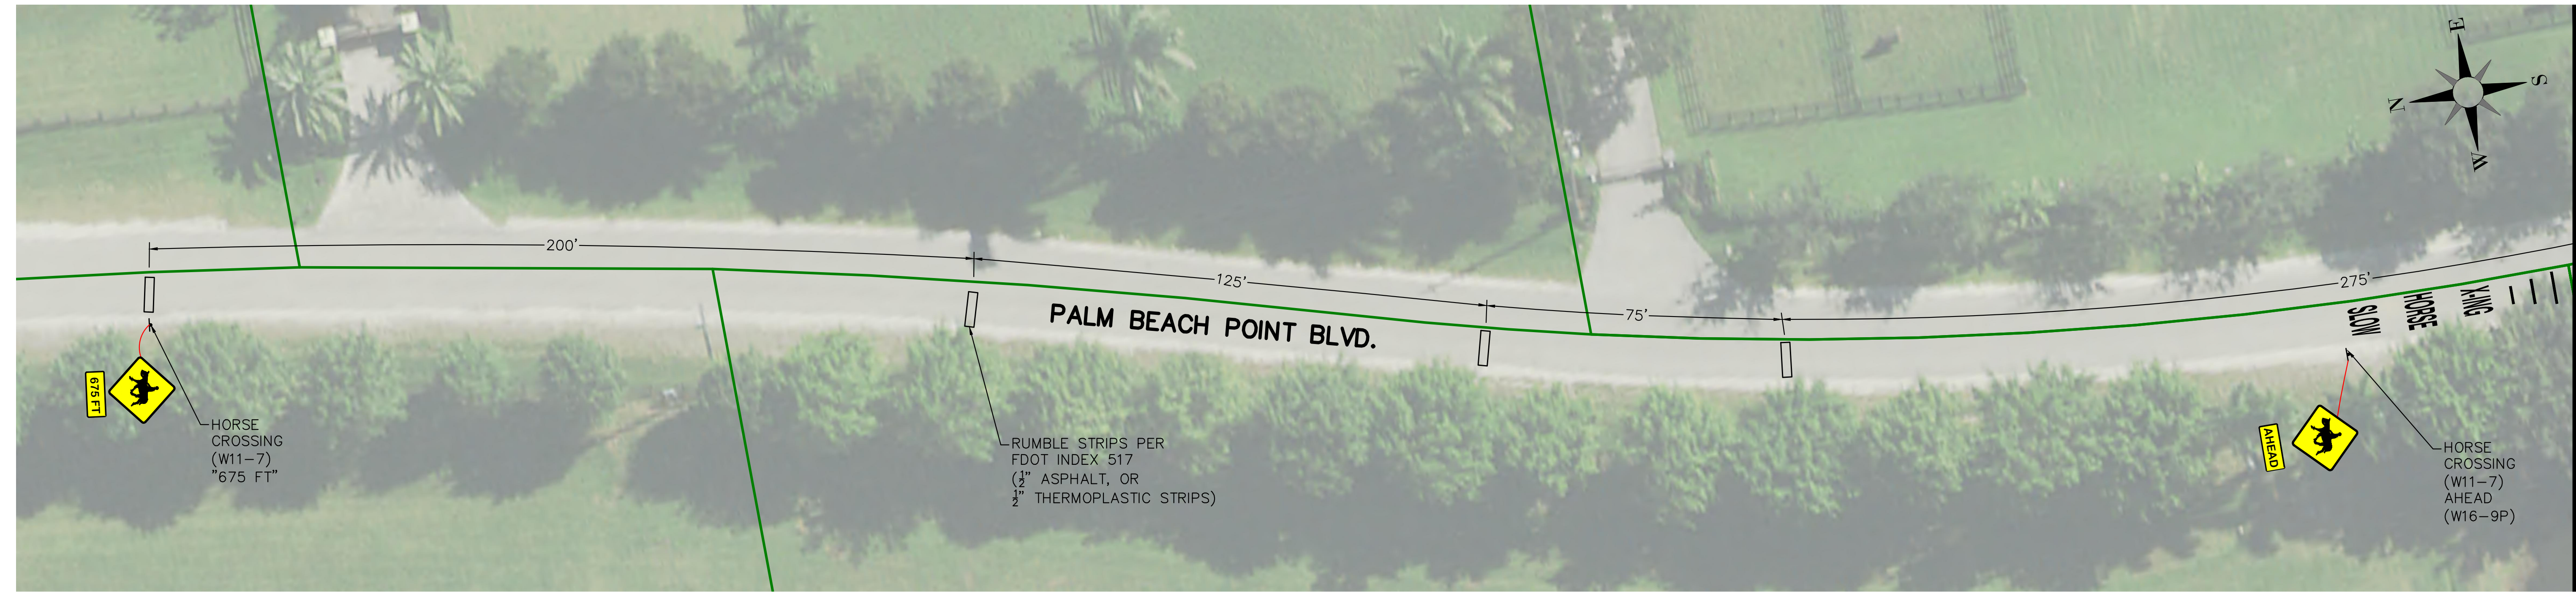


EXHIBIT
11 / 12 / 2019

MATCHLINE A

MATCHLINE B

REVISIONS		NO.	DATE	REMARKS	BY

©COPYRIGHT 2019, VILLAGE OF WELLINGTON. THIS DRAWING IS AN INSTRUMENT OF SERVICE BY JONATHAN ROGER REINSVOLD, A PROFESSIONAL ENGINEER, AND IS NOT TO BE REPRODUCED IN PART OR IN WHOLE WITHOUT THE WRITTEN SCOPE OF USE.

JONATHAN ROGER REINSVOLD
PROFESSIONAL ENGINEER
FLORIDA LICENSE NO. 74033



EQUESTRIAN CROSSING LAYOUT EXHIBIT
FOR
PALM BEACH POINT BLVD.
--

START DATE	10/10/2019
DRAWN	JONATHAN REINSVOLD
PROJECT ENGINEER	JONATHAN REINSVOLD
PROJECT MANAGER	DENNIS FLAHERTY
CHECKED	TOM LUNDEEN
JOB NO.	---