

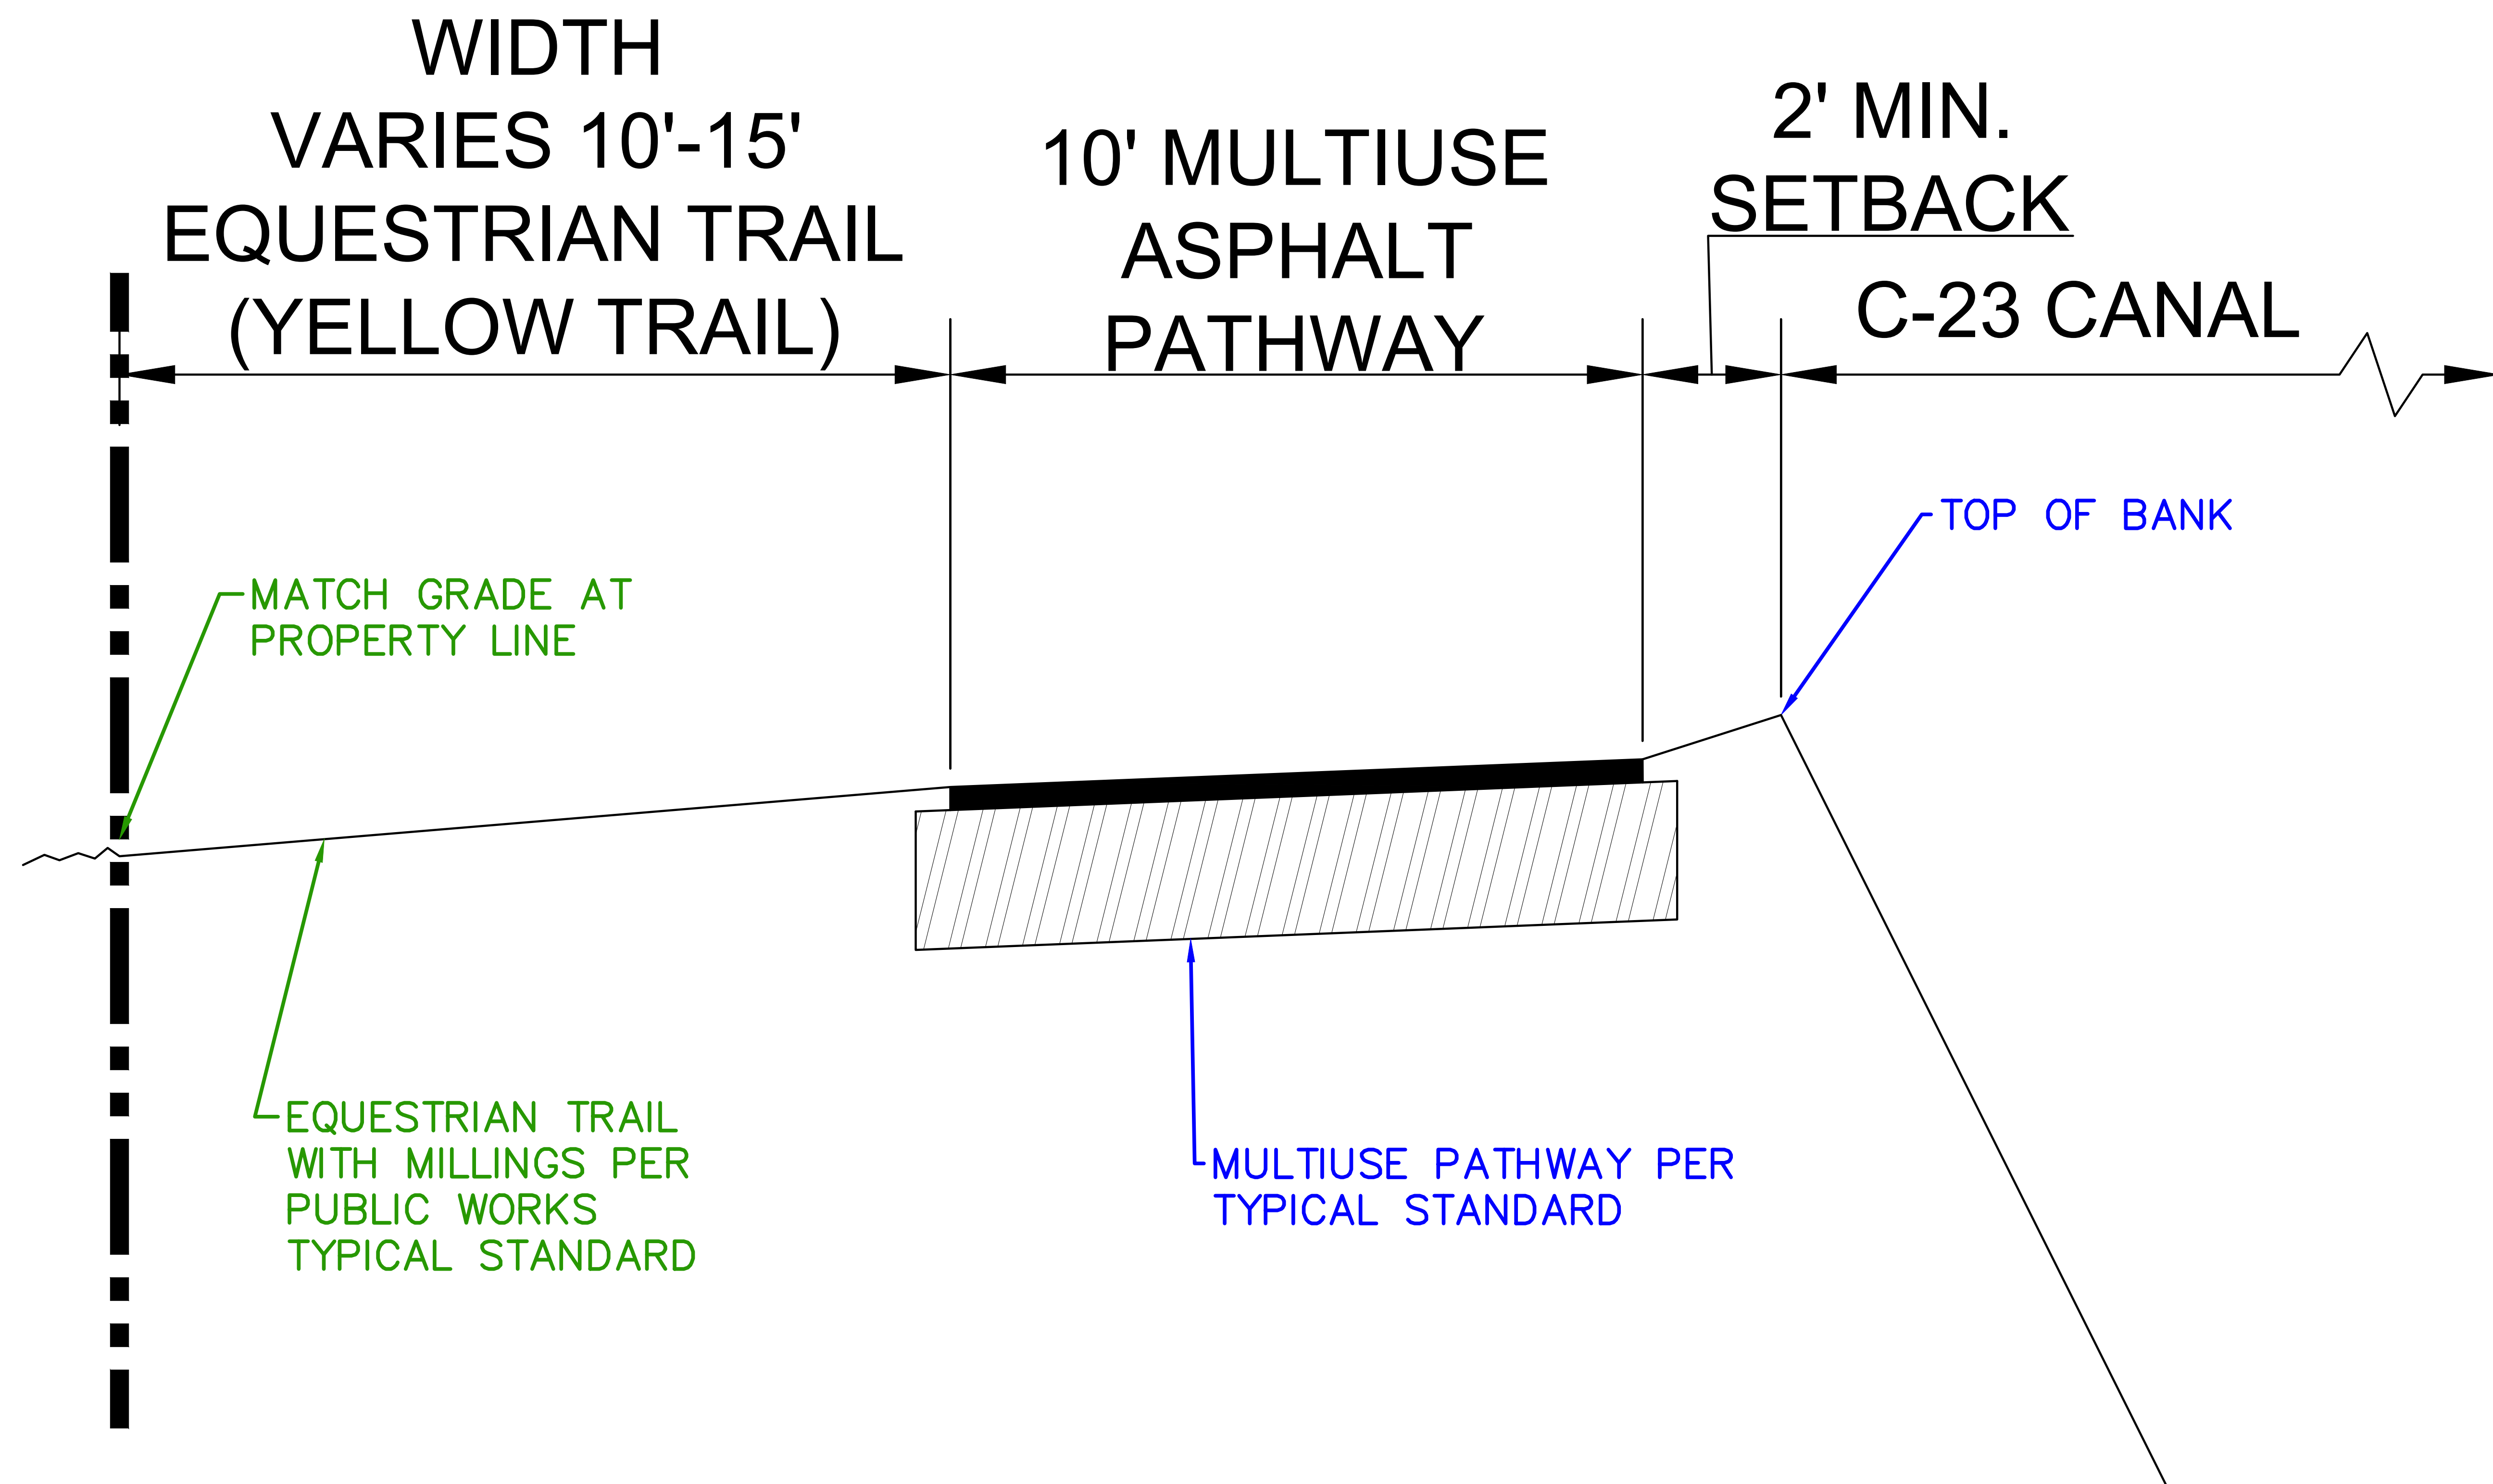


EXHIBIT
10 / 26 / 2021

REVISIONS			
NO.	DATE	REMARKS	BY

©COPYRIGHT 2021 VILLAGE OF WELLINGTON. THIS DRAWING IS AN INSTRUMENT OF SERVICE BY JONATHAN ROGER ENGINEERING, INC. AND IS NOT TO BE REPRODUCED IN PART OR IN WHOLE BEYOND THE INTENDED SCOPE OF USE.

JONATHAN ROGER ENGINEERING, INC.
FLORIDA LICENSE NO. 74033

TYPICAL CROSS-SECTION FOR YELLOW TRAIL RECONSTRUCTION ALONG C-23 BETWEEN FLYING COW AND PALM BEACH POINT

THE VILLAGE OF WELLINGTON
Engineering Department
12300 Forest Hill Boulevard, Wellington, Florida 33414

START DATE	10/26/2021
DRAWN	JRR
PROJECT ENGINEER	MARCO
PROJECT MANAGER	MARCO
CHECKED	MARCO

ENG. JOB NO.	ENG22-007
2	2